


EXISTING ROOF PLAN

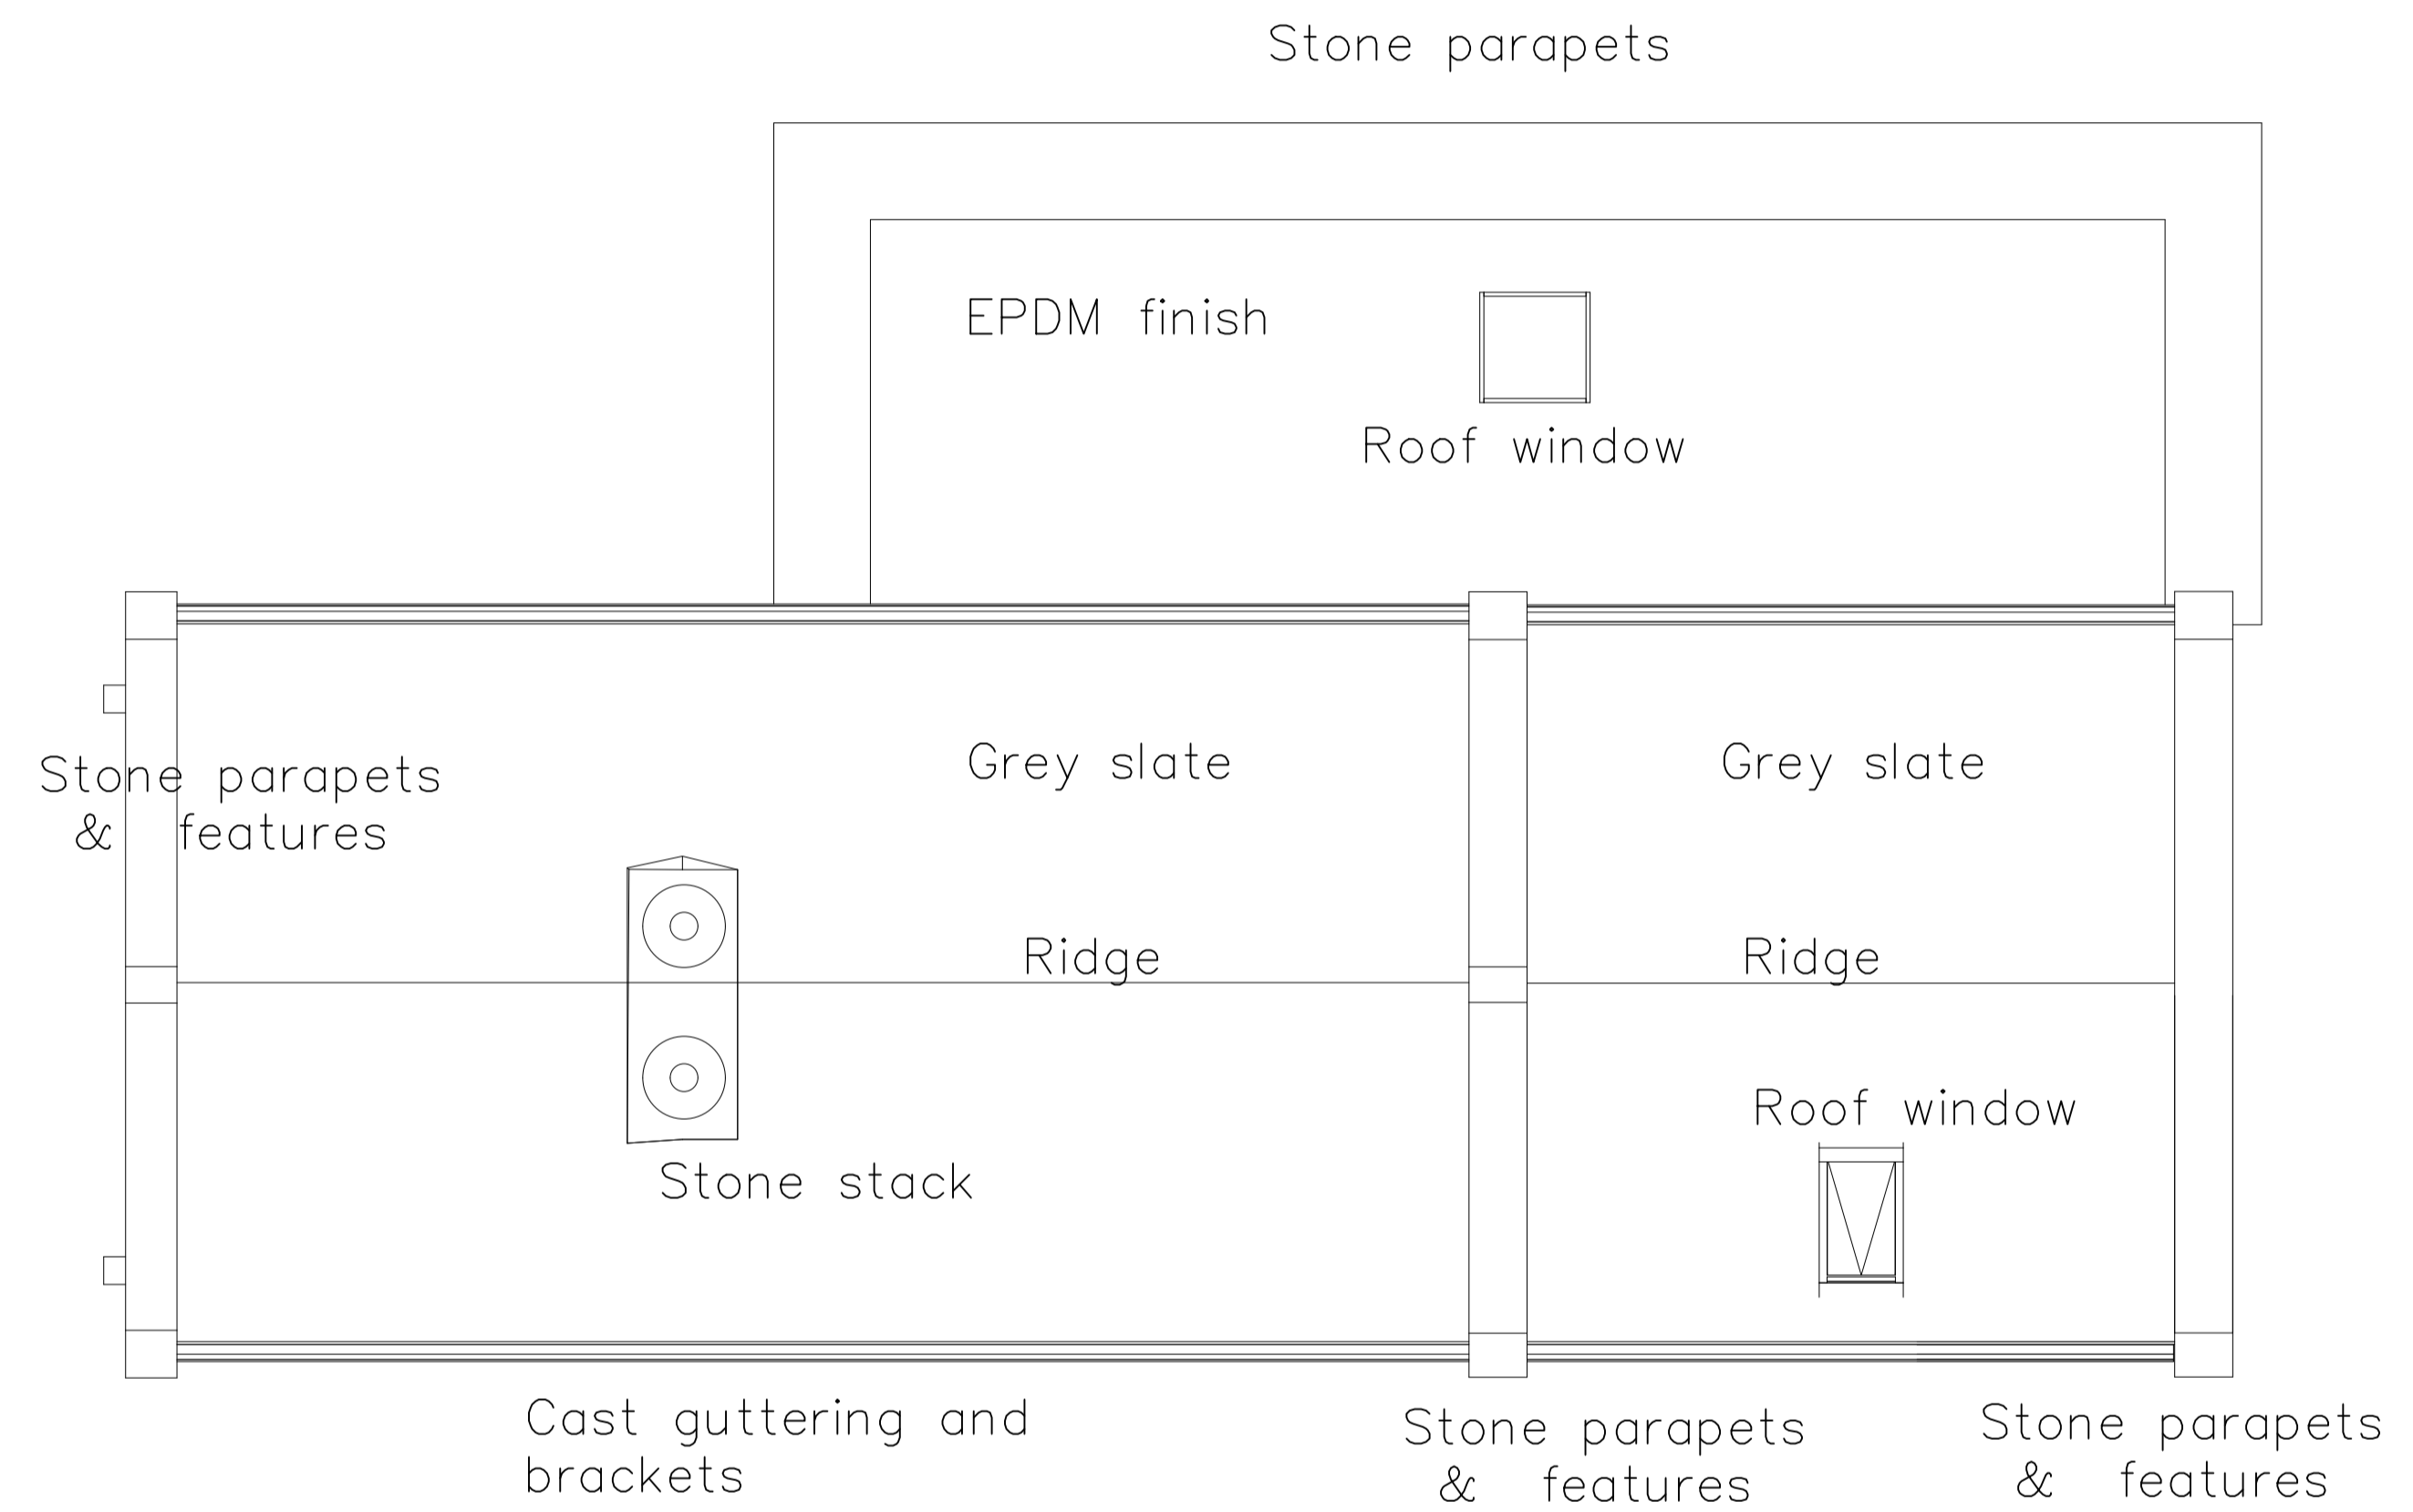

PROPOSED ROOF PLAN

Notes.

notes.

Project.  
PROPOSED ALTERATIONS  
AT TOP LODGE

Client.  
MR & MRS PARKER  
BROWSHOLME HALL  
CLITHEROE

Drawing title:  
EXISTING & PROPOSED  
ROOF PLANS

Status.

Scale.  
1:50 AT A1

Drawn by:                      checked: PH

Date.  
1 MARCH 25

Project no. PHA/940	Fig. no. 6000	Rev.
------------------------	------------------	------