


EXISTING SITE PLAN

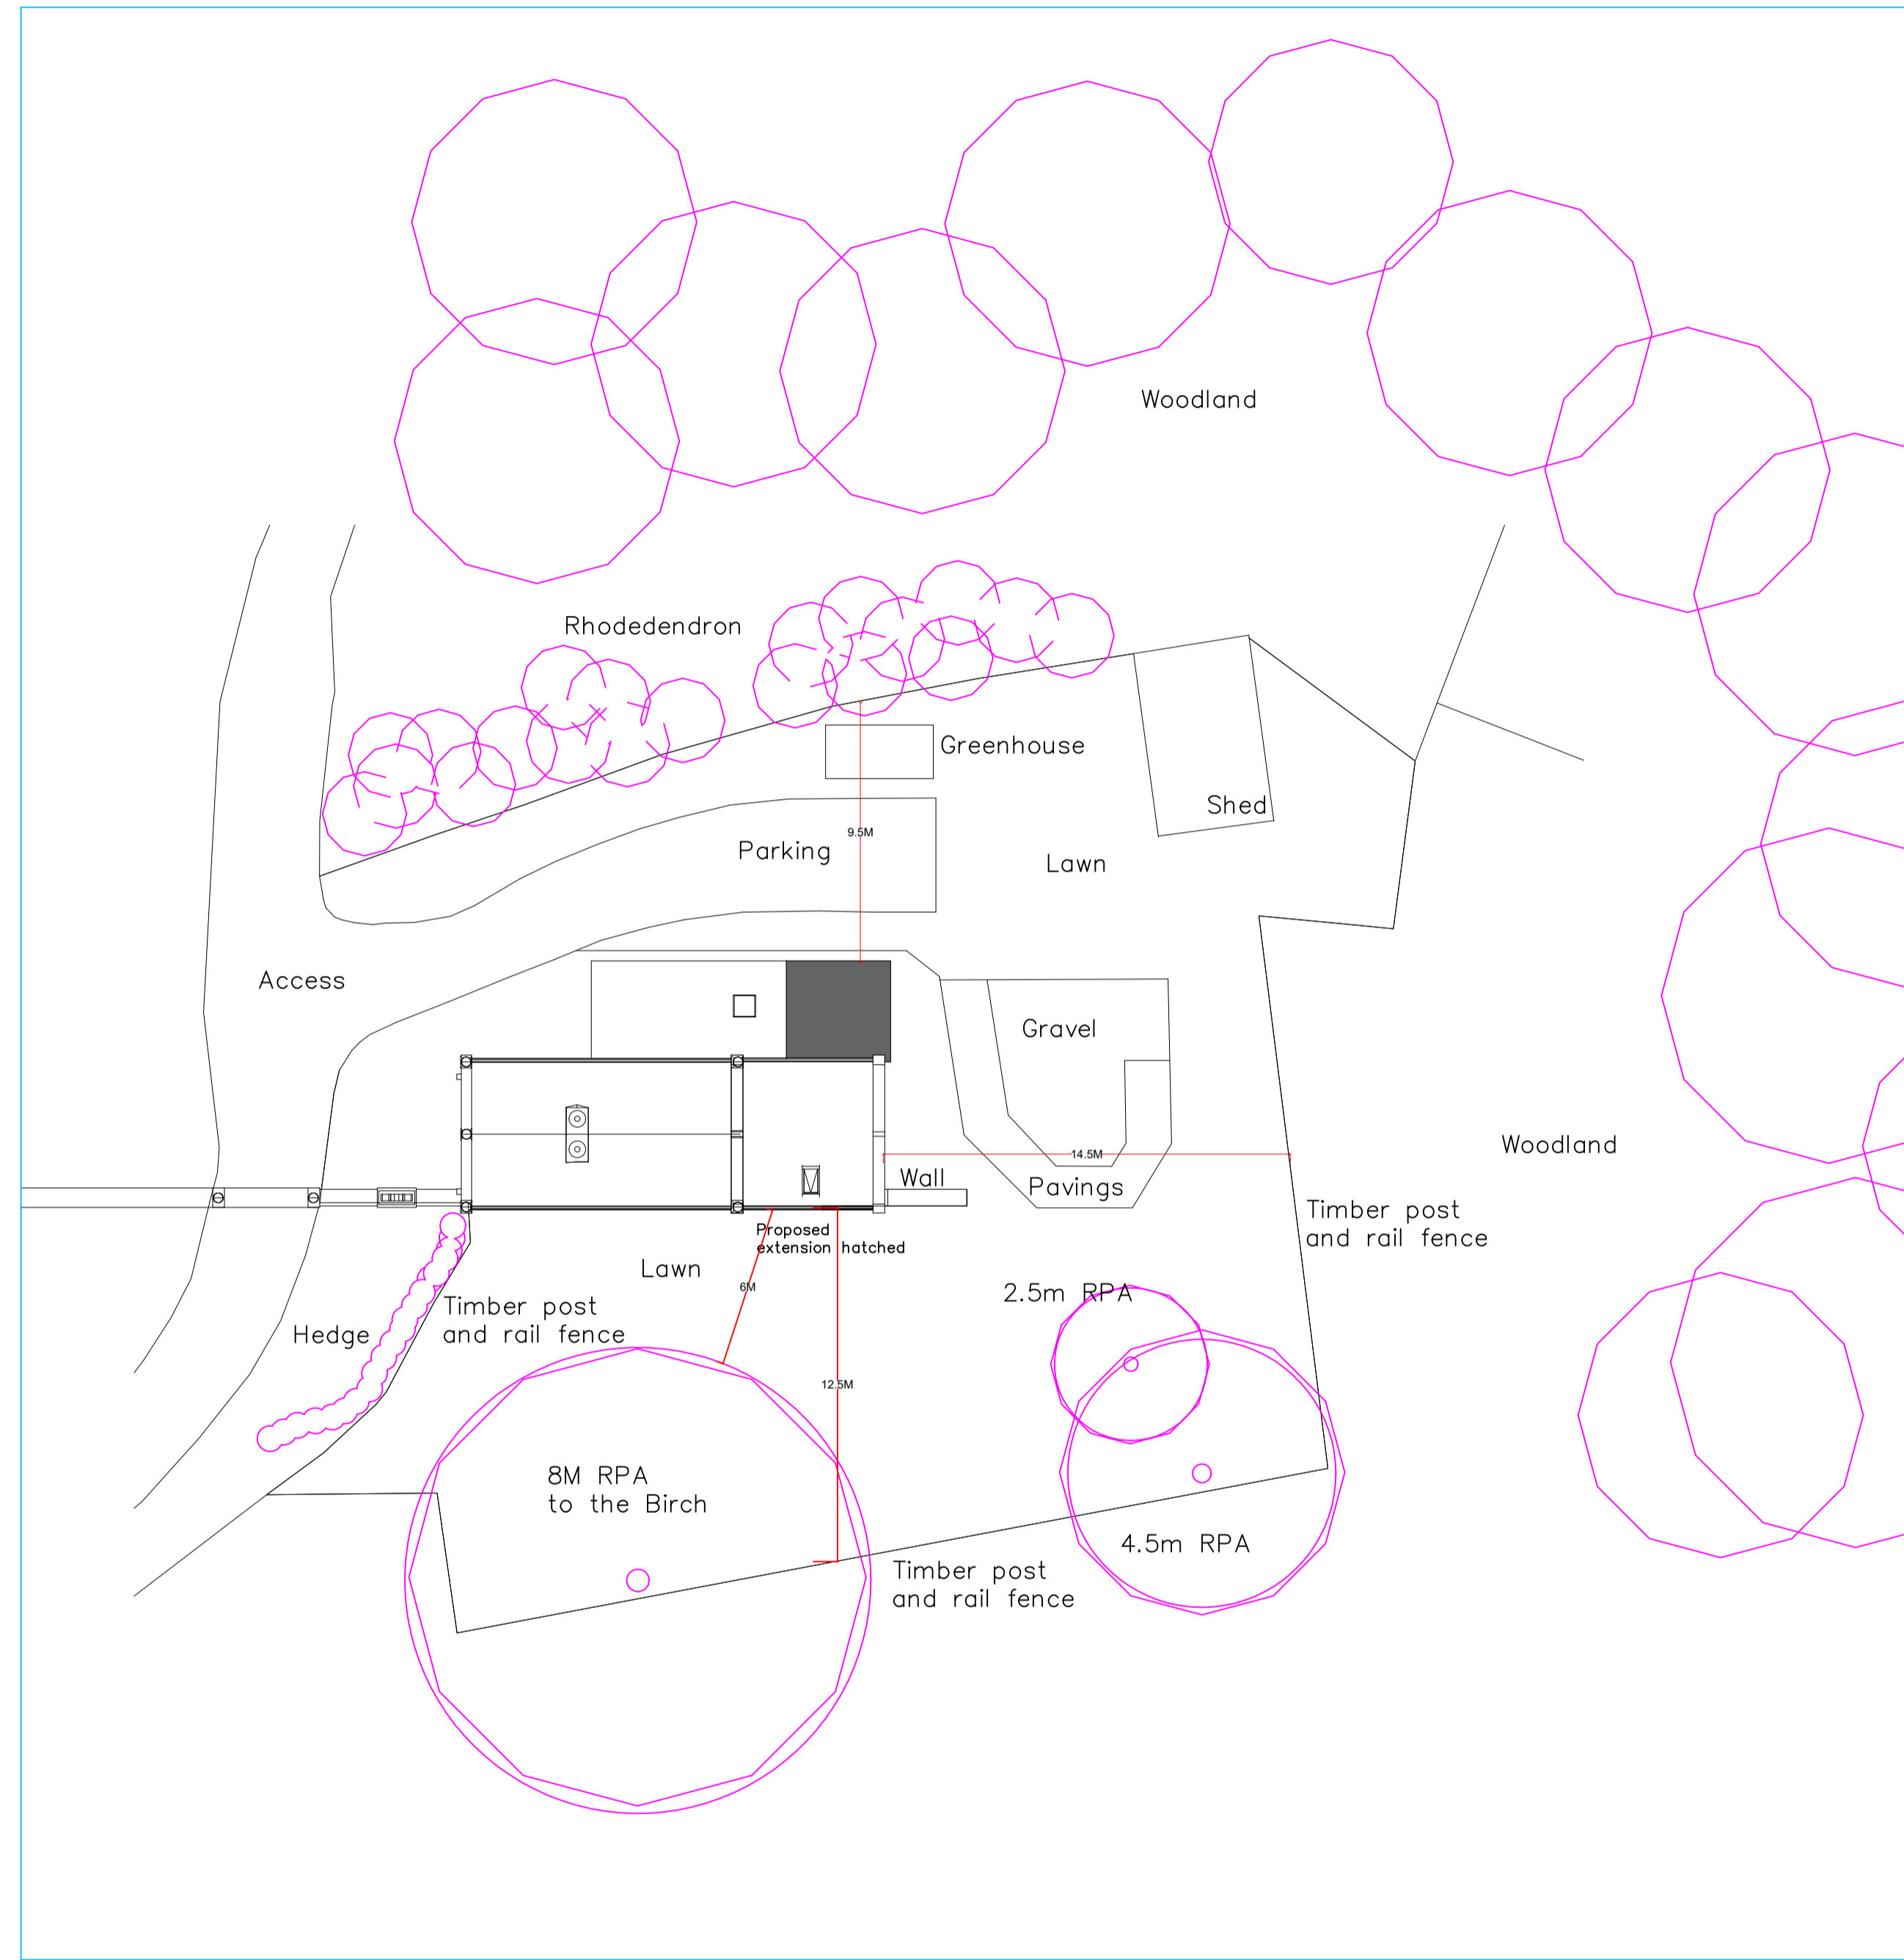

PROPOSED SITE PLAN

Notes.		
notes.		
Project.		
PROPOSED ALTERATIONS AT TOP LODGE		
Client.		
MR & MRS PARKER BROWSHOLME HALL CLITHEROE		
Drawing title.		
EXISTING & PROPOSED SITE PLANS		
Status.		
Scale.		
1: 200 AT A1		
Drawn by.	Checked.	PH
Date.	1 MARCH 25	
Project no.	Dwg. no.	Rev.
PHA/940	5000	