


EXISTING ROOF PLAN

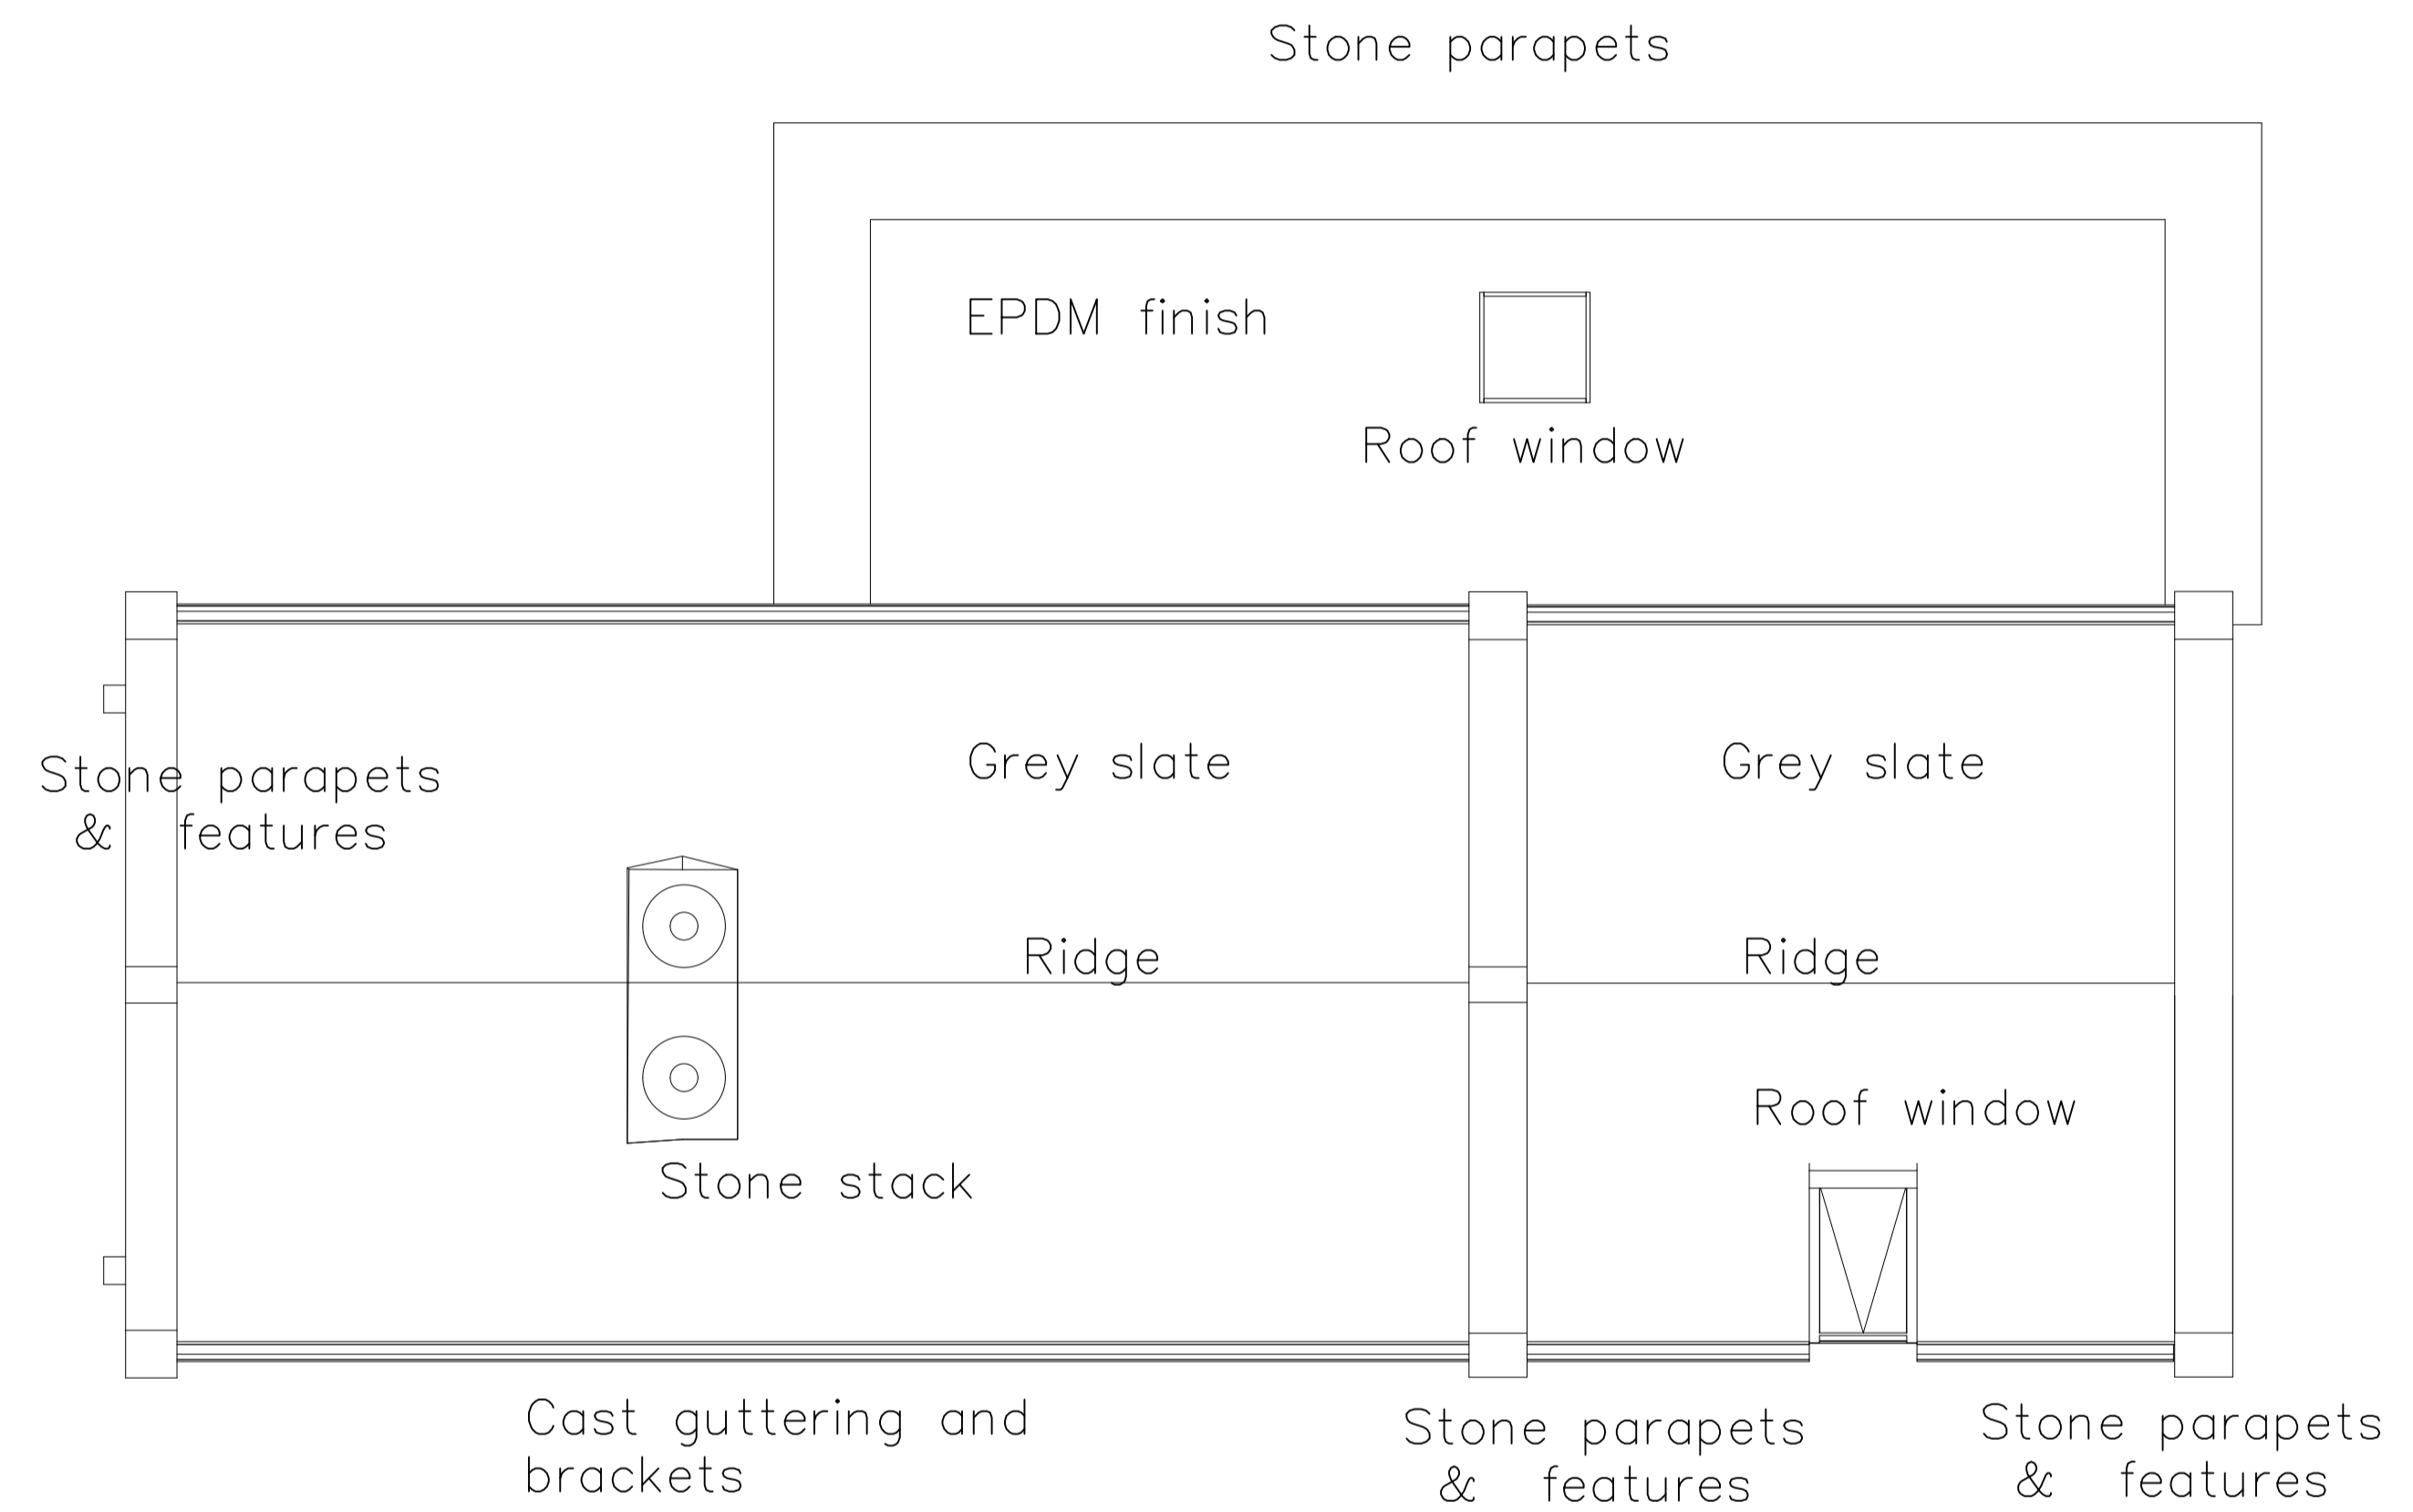

PROPOSED ROOF PLAN

Notes.

notes.

Project.
PROPOSED ALTERATIONS
AT TOP LODGE

Client.
MR & MRS PARKER
BROWSHOLME HALL
CLITHEROE

Drawing title:
EXISTING & PROPOSED
ROOF PLANS

Status.

Scale.
1:50 AT A1

Drawn by: checked: PH

Date.
1 MARCH 25

Project no. PHA/940	Fig. no. 6000	Rev.
------------------------	------------------	------