



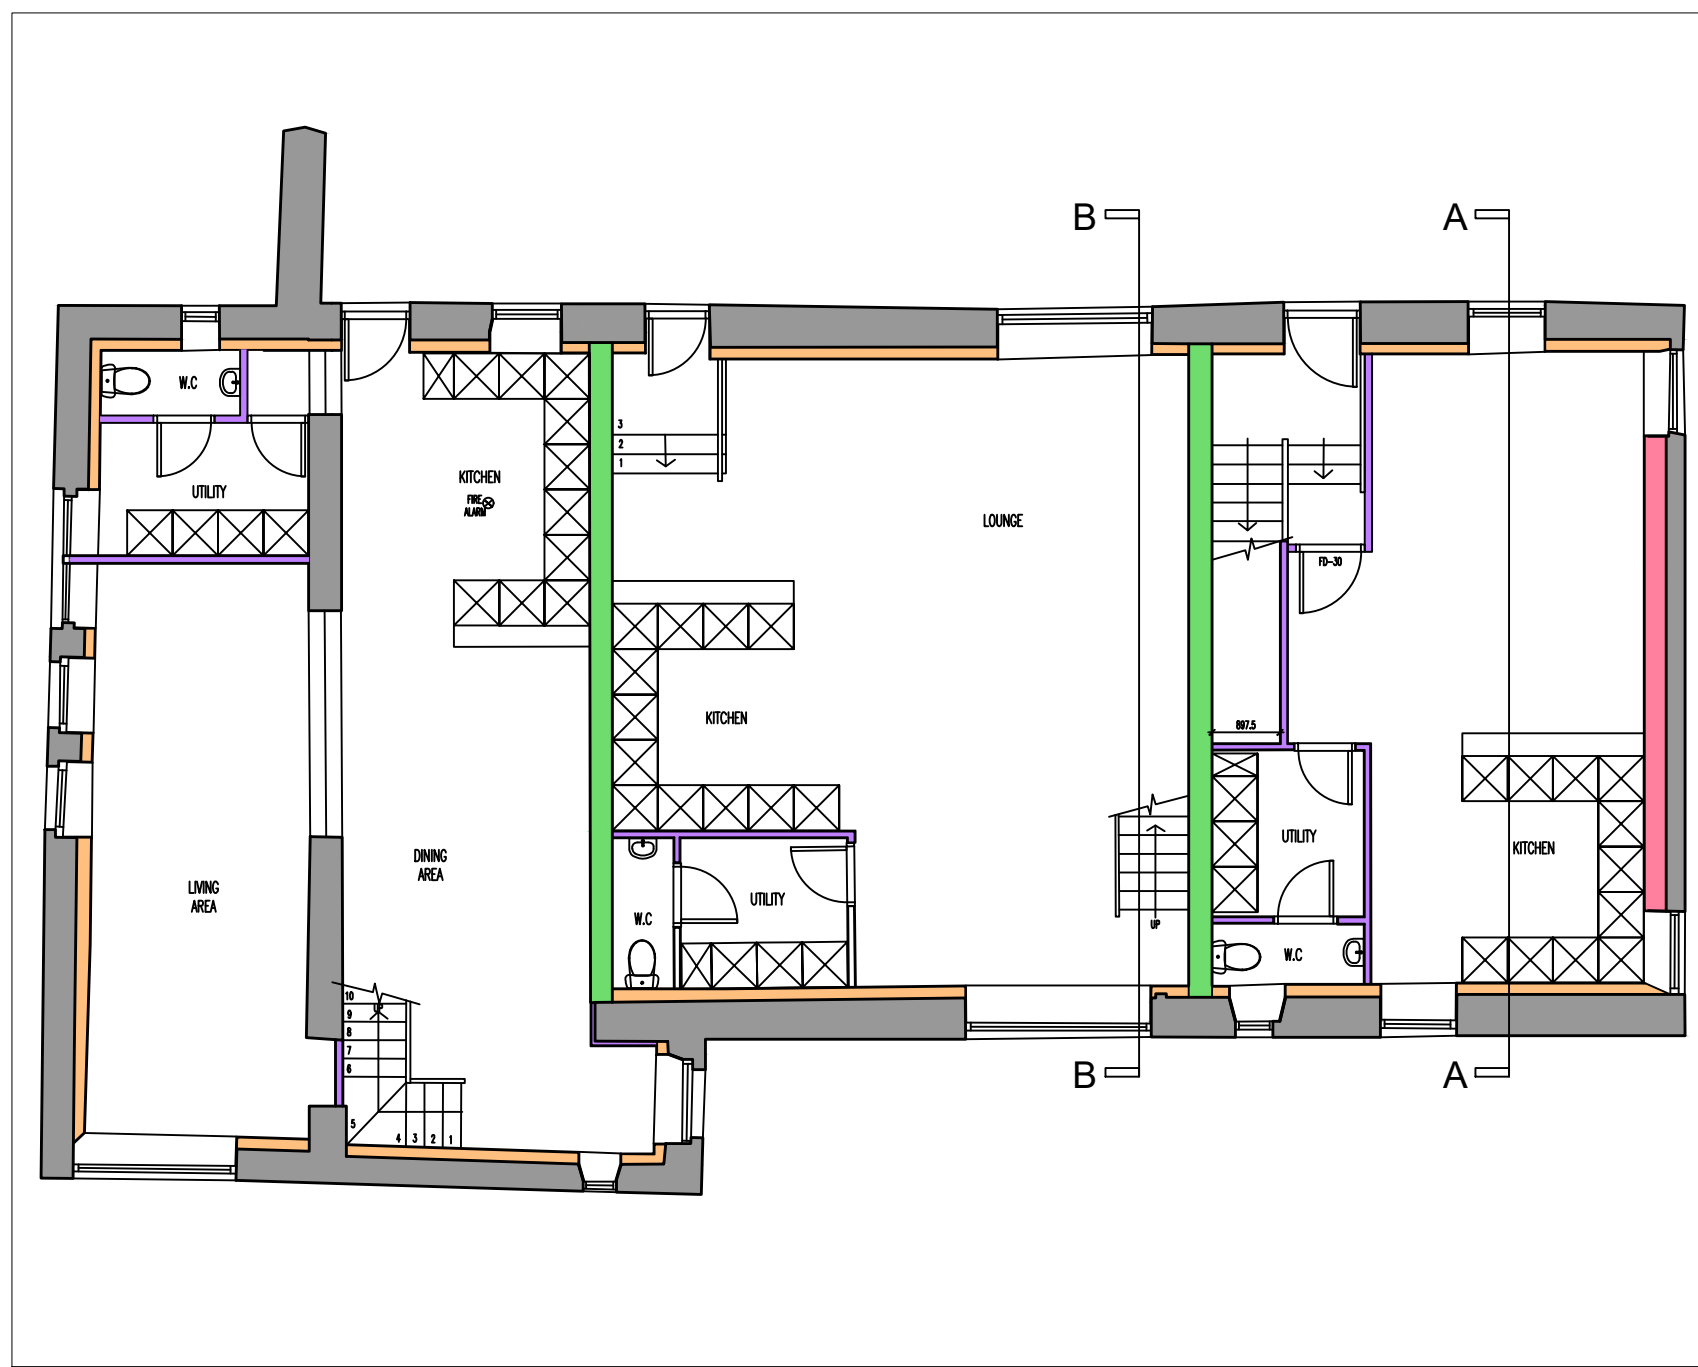


01 Ground Floor Plan
Scale 1:100

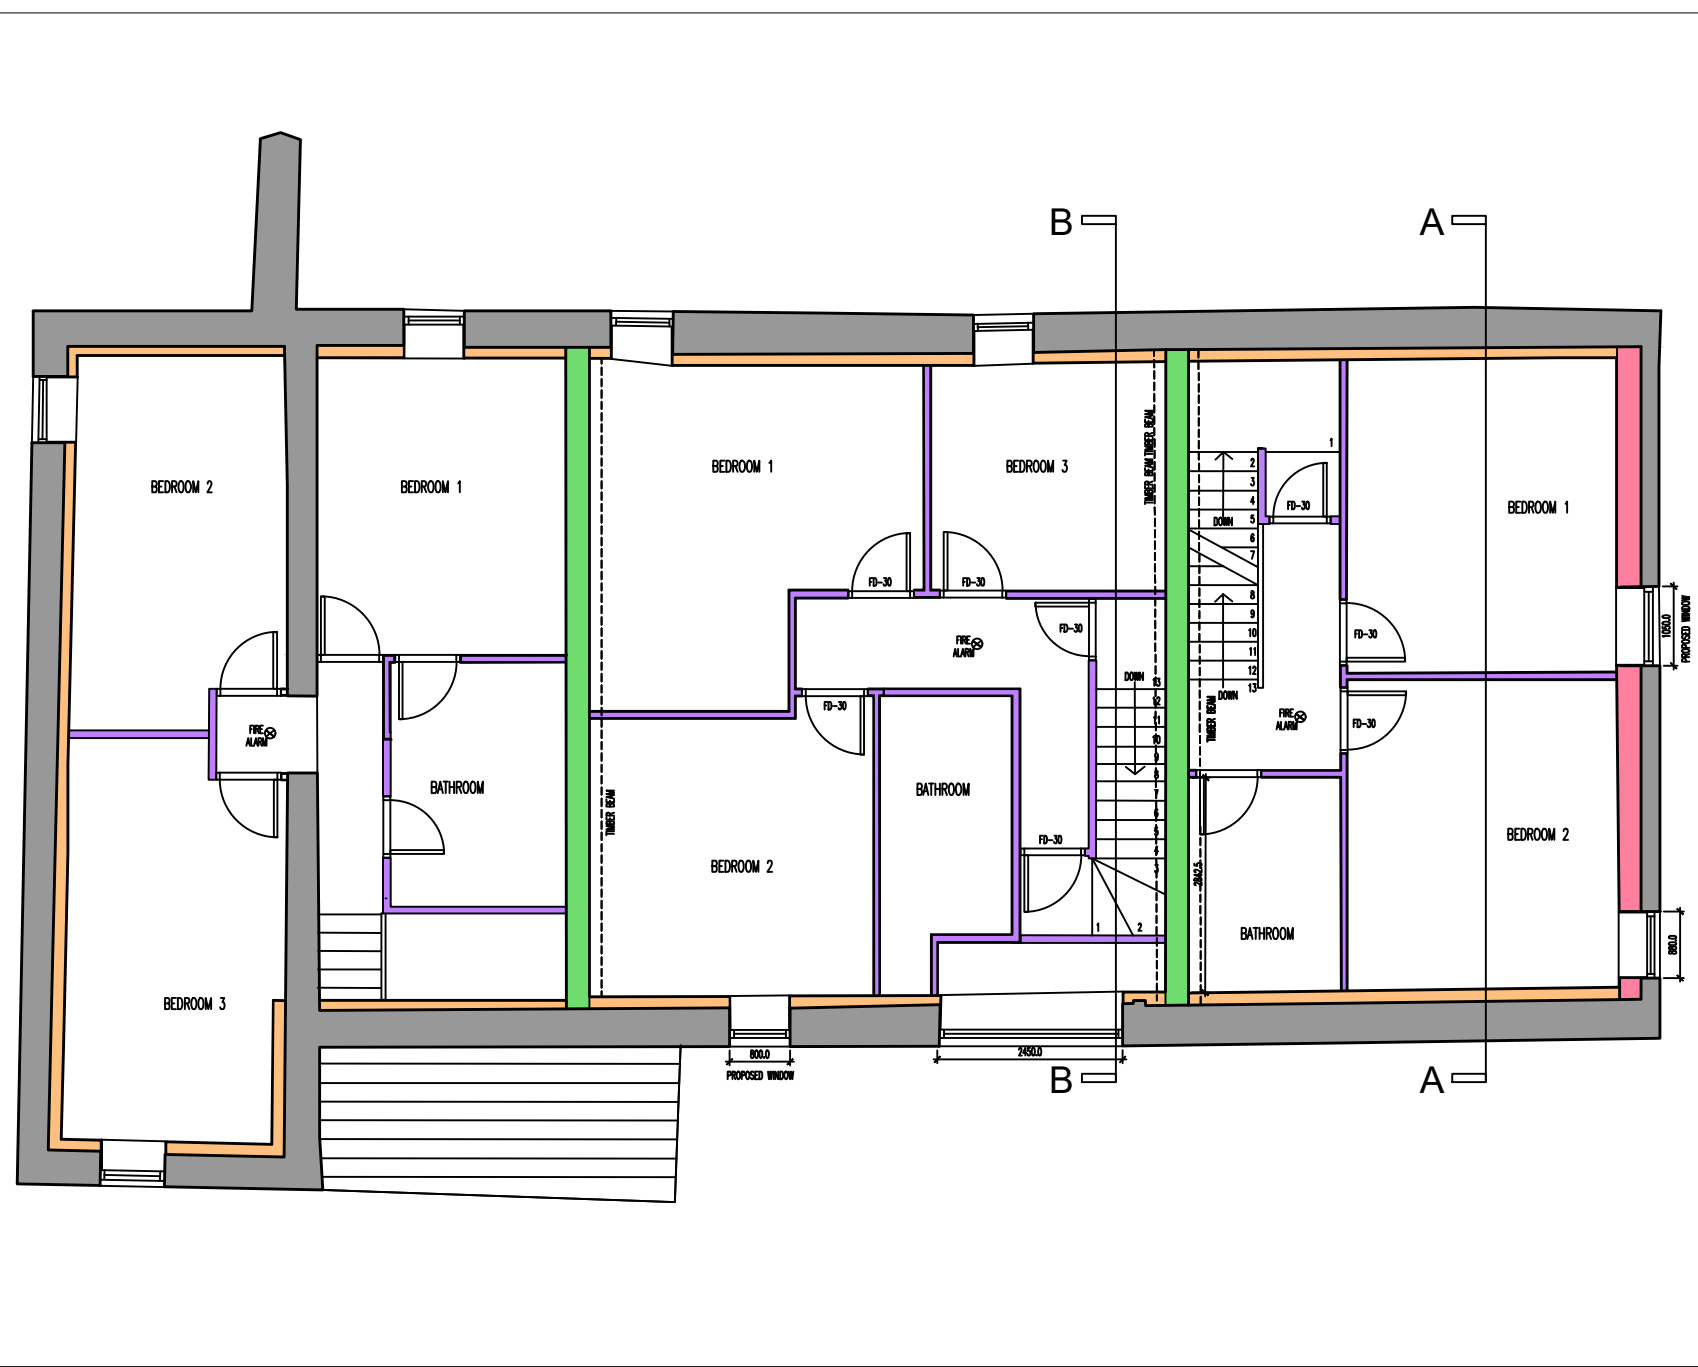

02 First Floor Plan
Scale 1:100

03 Second Floor Plan
Scale 1:100

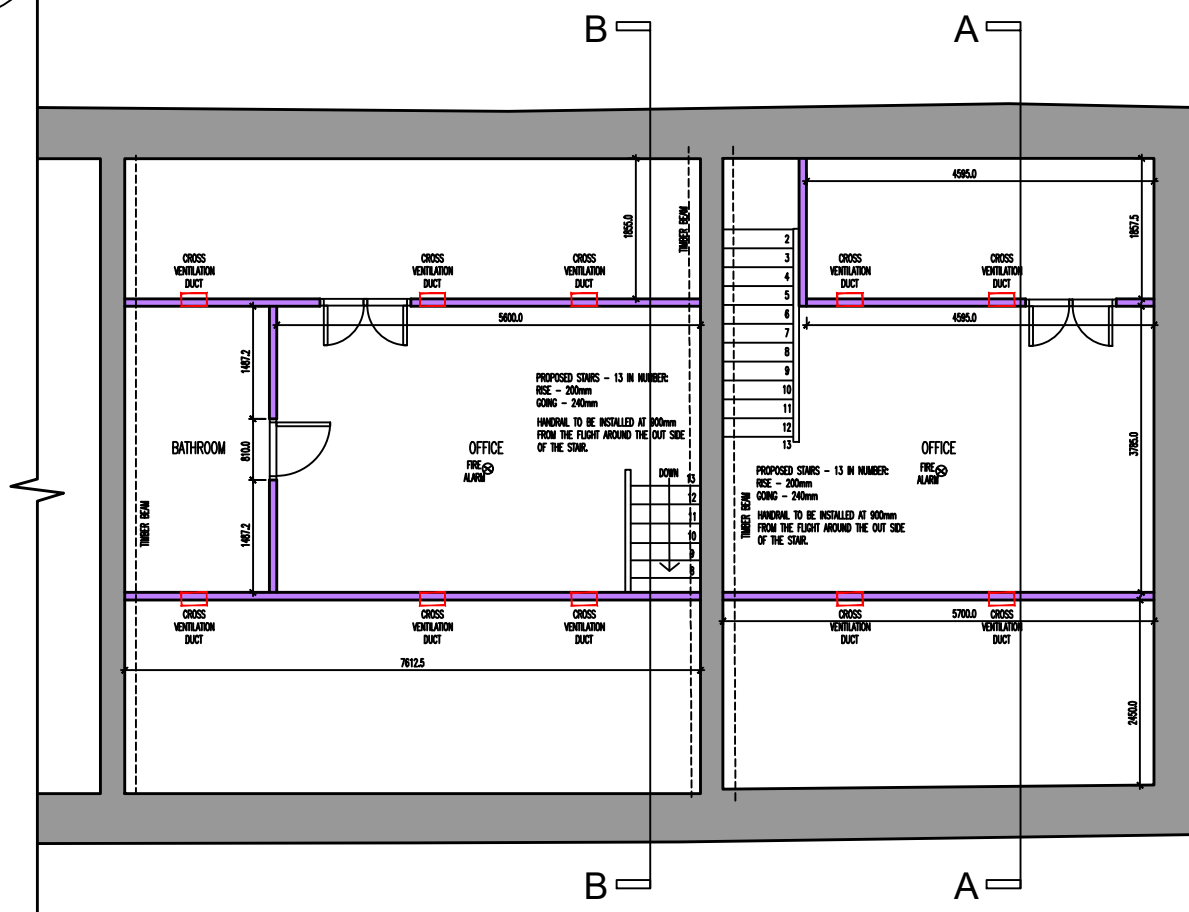

Notes Copyright in all documents and drawings prepared by the architectural designer and any works executed from these documents and drawings shall, unless otherwise agreed, remain the property of the designer and must not be reproduced by, lent or disclosed to, a third party without the written consent of Zach Thorp.

Do not scale off this drawing

All dimensions are to be checked on site and any discrepancies to be referred to the designer before proceeding. All levels to be checked on site. All discrepancies between information shown on the drawings and the information in the specification to be referred to the designer prior to proceeding. All component sizes and references to be checked before ordering.


Position of existing drain runs to be confirmed prior to proceeding and drains checked as necessary.

All relevant boundary positions are to be checked prior to proceeding.


Building regulation drawings can be used for building estimates, however for an accurate quote builders must attend site as these drawings do not account for all aspects of the building works.




04 Front Elevation
Scale 1:100

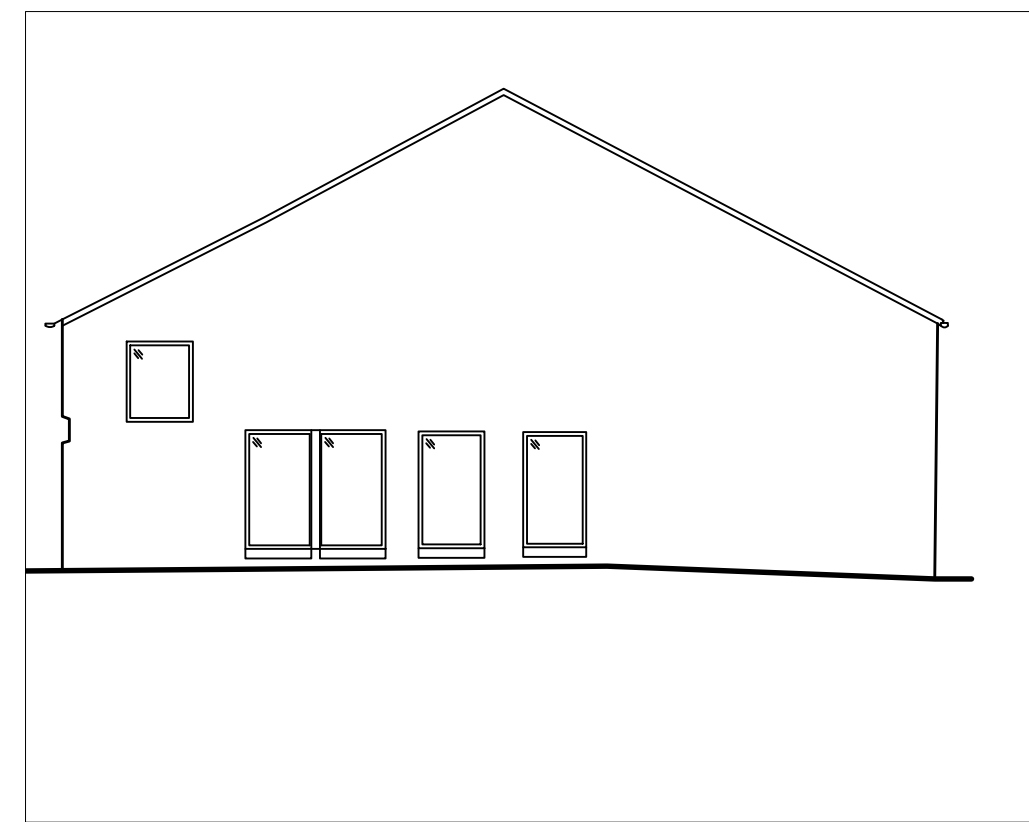


05 Side Elevation
Scale 1:100

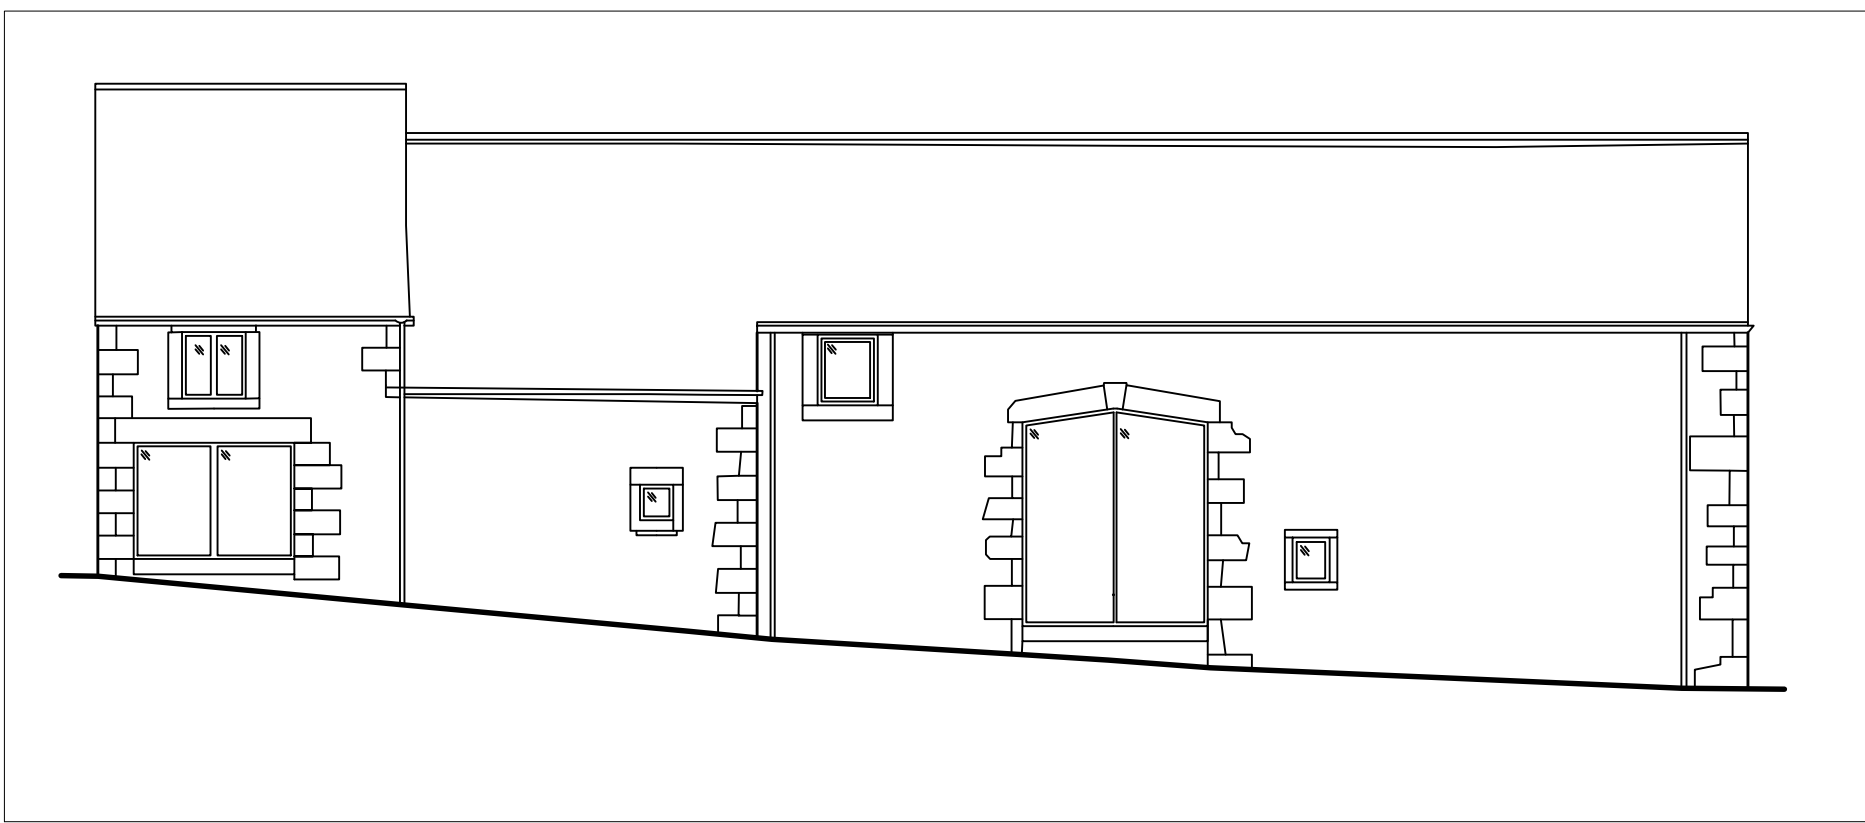


06 Rear Elevation
Scale 1:100

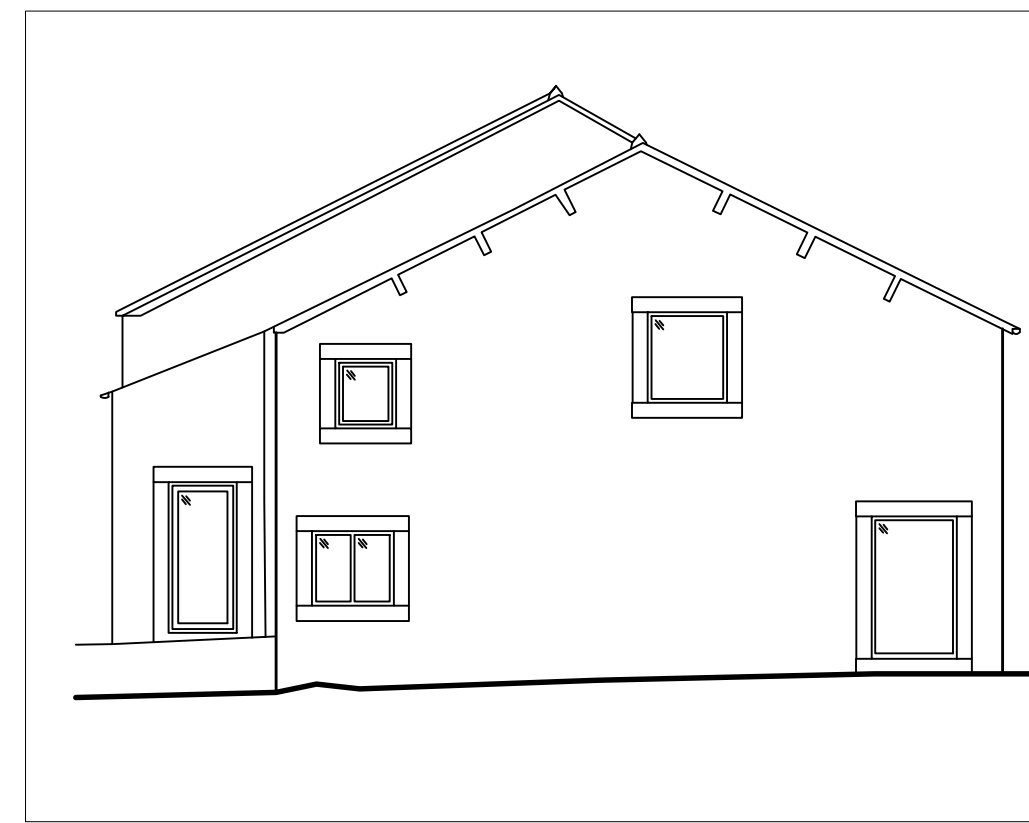


07 Side Elevation
Scale 1:100

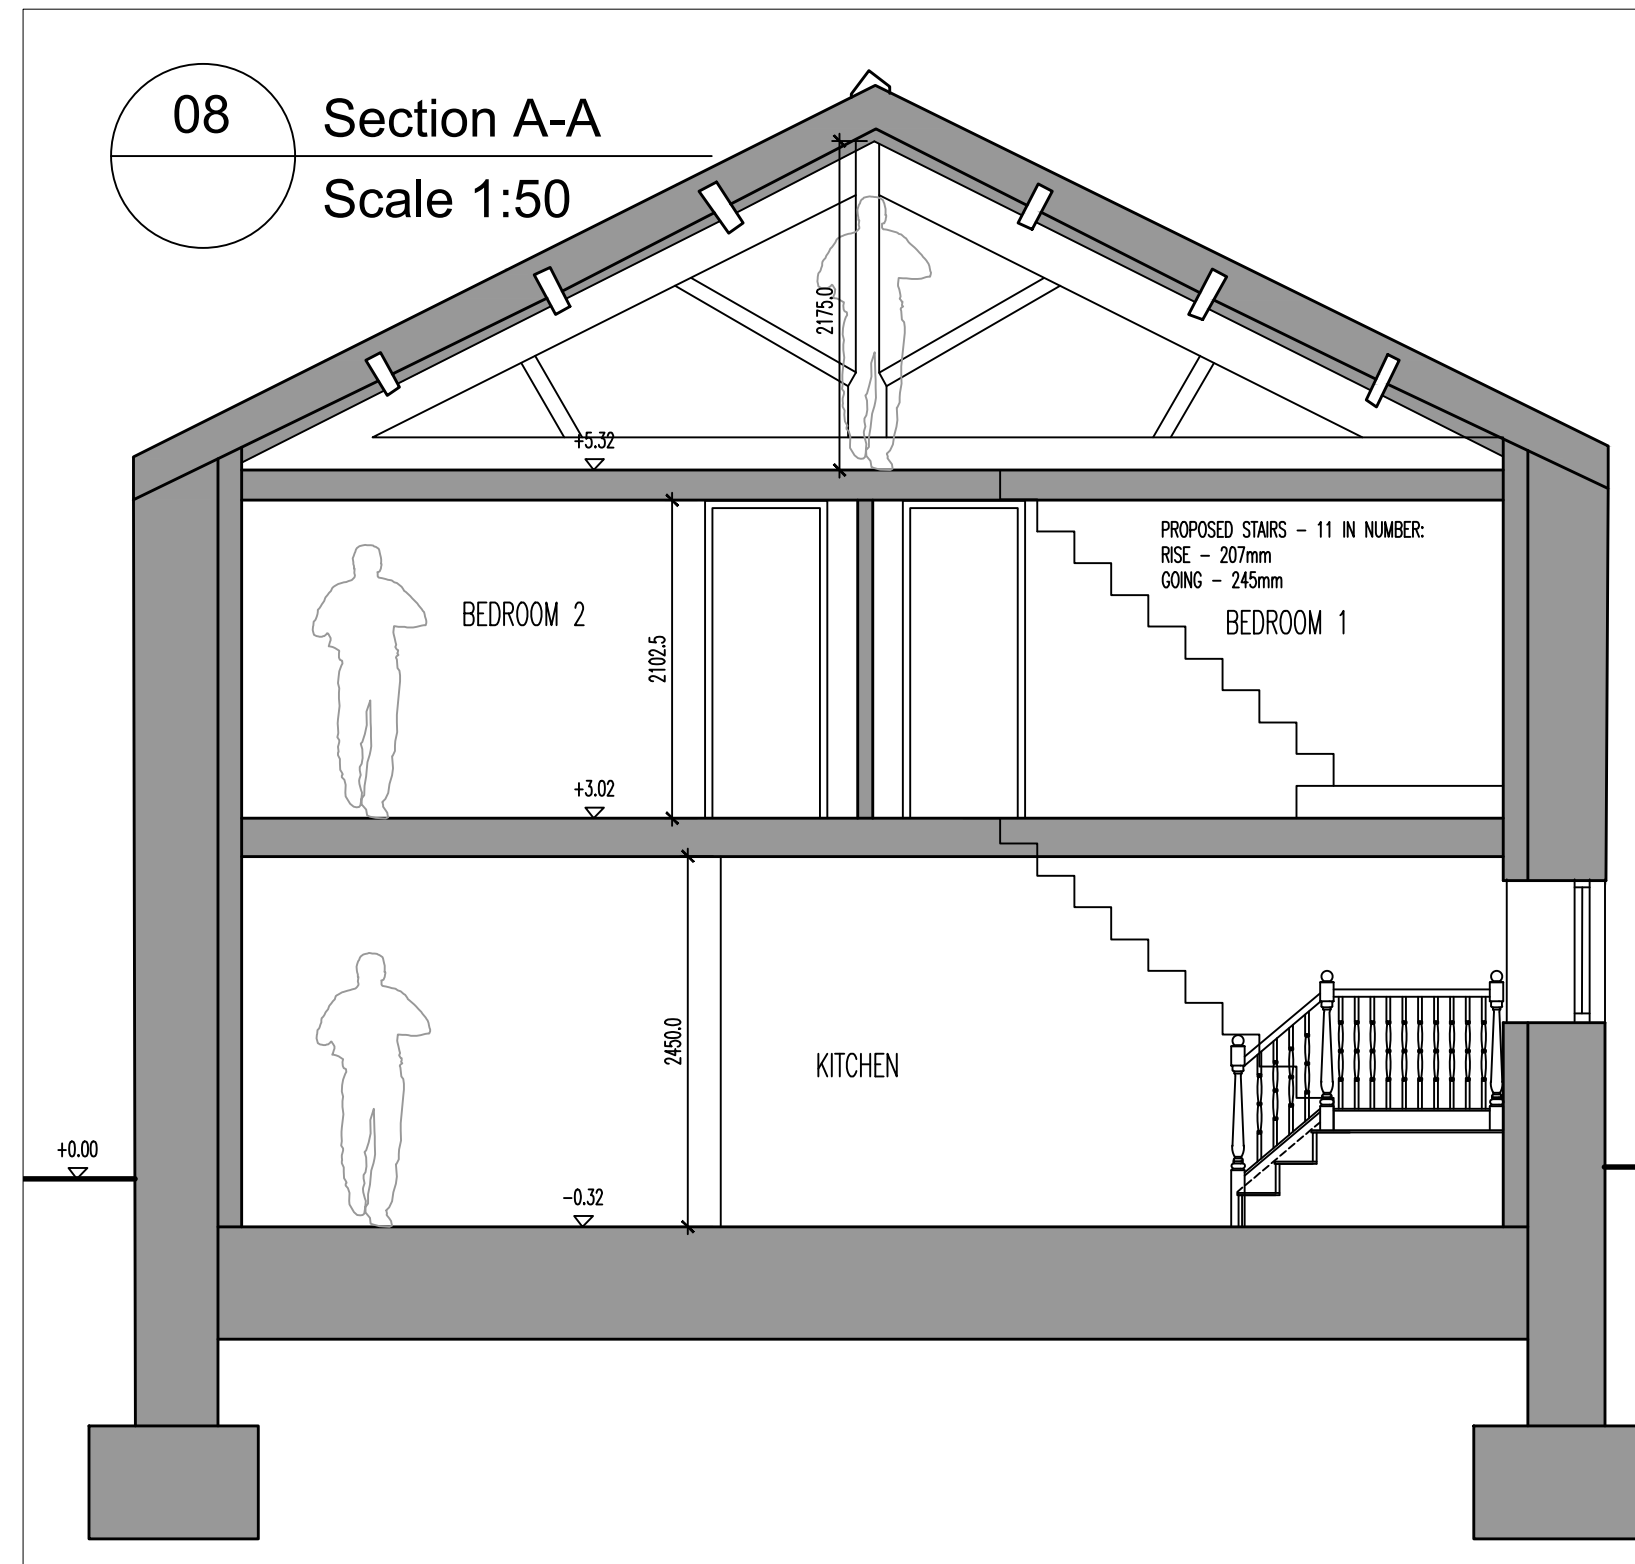


08 Section A-A
Scale 1:50

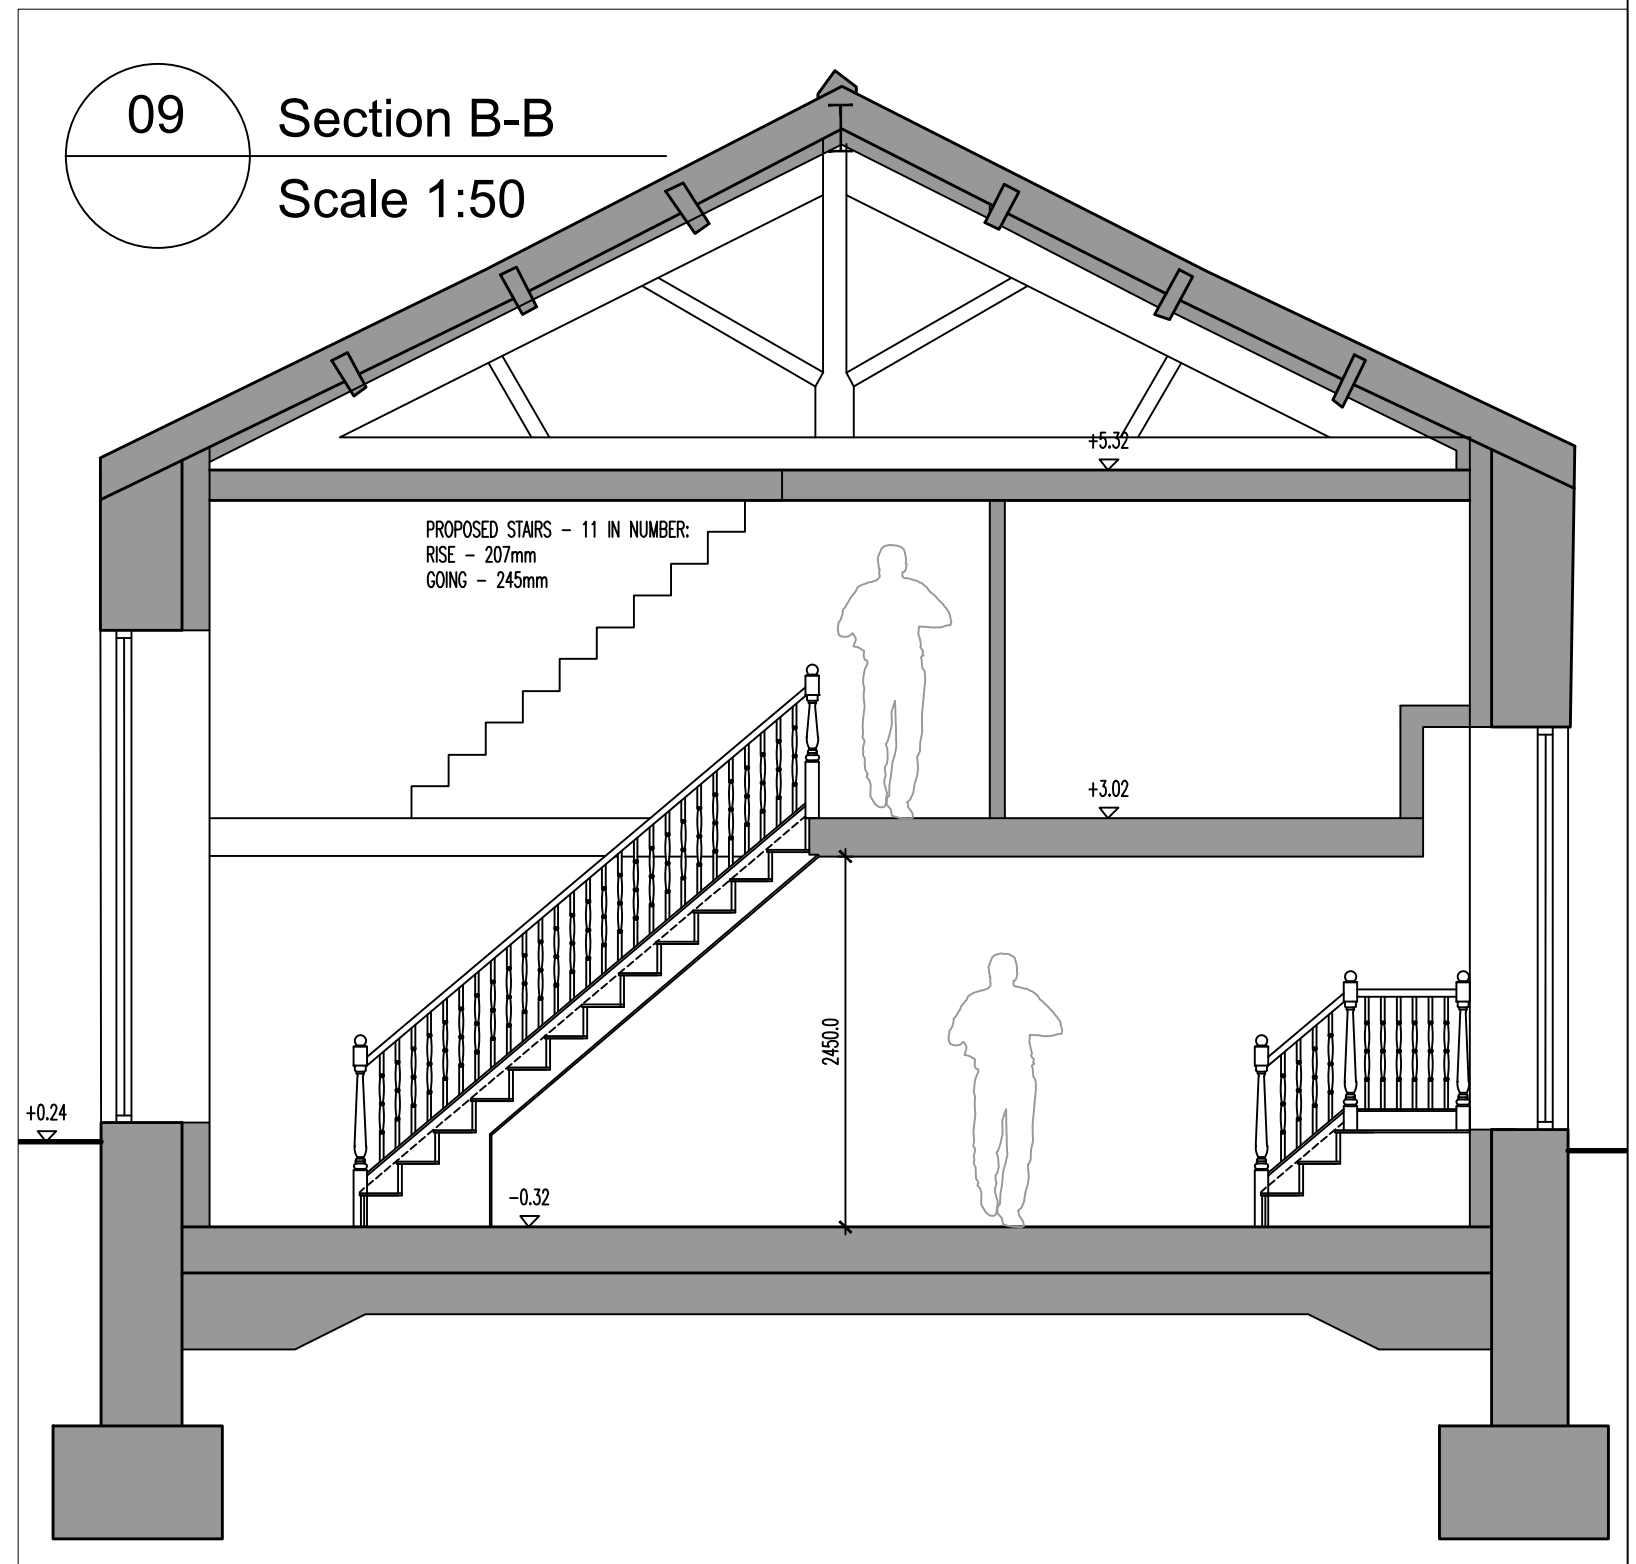


09 Section B-B
Scale 1:50

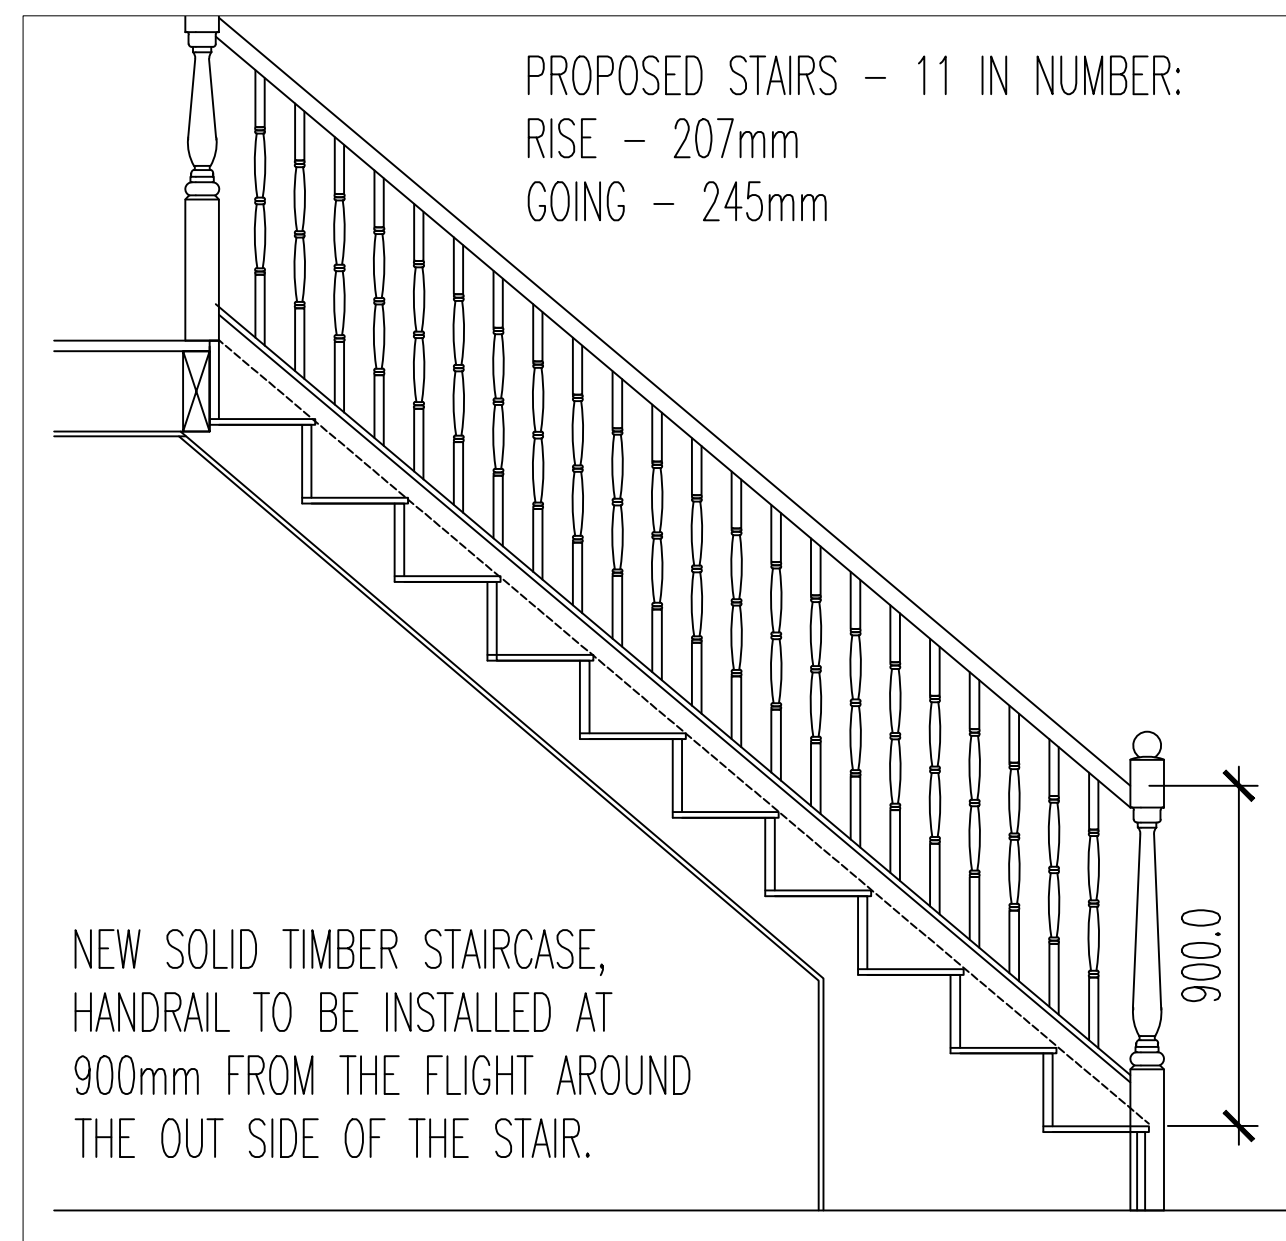


11 Stair Detail
Scale 1:20

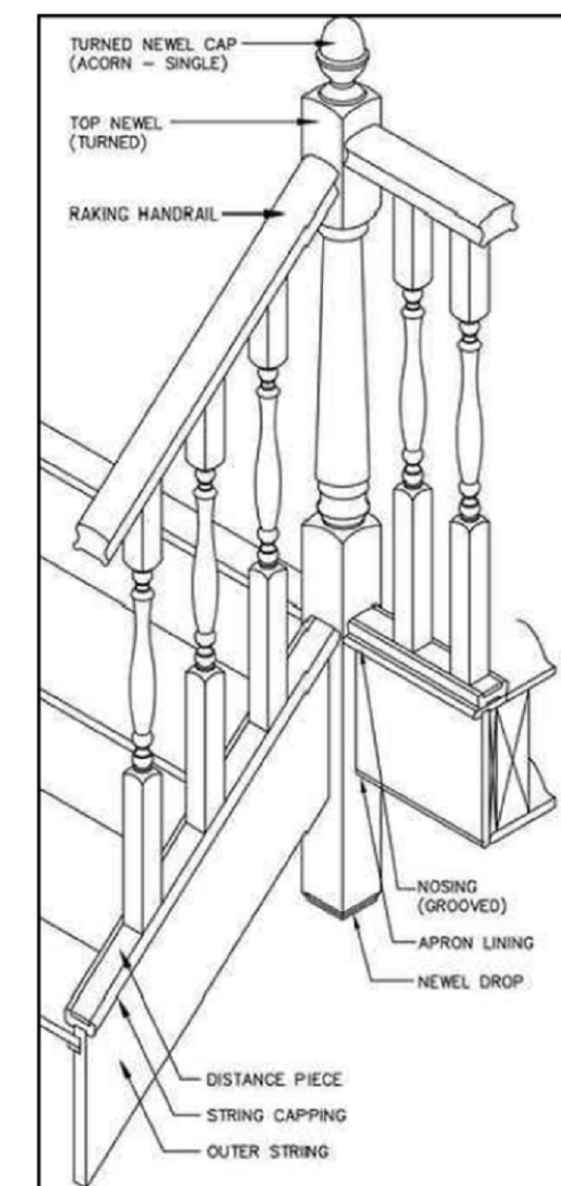

10 Handrail Detail
Scale 1:2

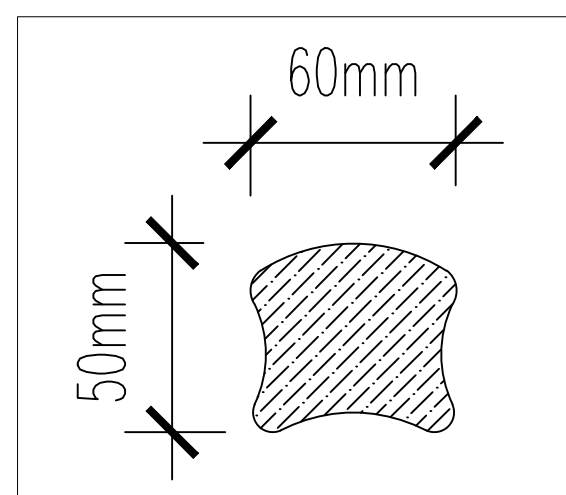

 Elevation Window Alterations		18.07.24	ZTT	ZTT
Description		Date	By	Chk
Status		Purpose for Issue		
Survey	☐ Tender	☐		
Instruction	☒ As Built	☐		
Client				
Tri Star Developments Ltd				
Talbot Barn, Talbot Street, Chipping				
Contract				
Conversion of barn on Talbot Street, Chipping into 3 private properties				
Drawing				
Proposed Proposals for 2nd Floor				
Drawing No. ZT23-196-39		Revision	/	
Scales 1:50&100		Date	Jan '25	
Drawn ZTT		Checked		
 THORP DESIGN SERVICES LTD.				