




north west elevation

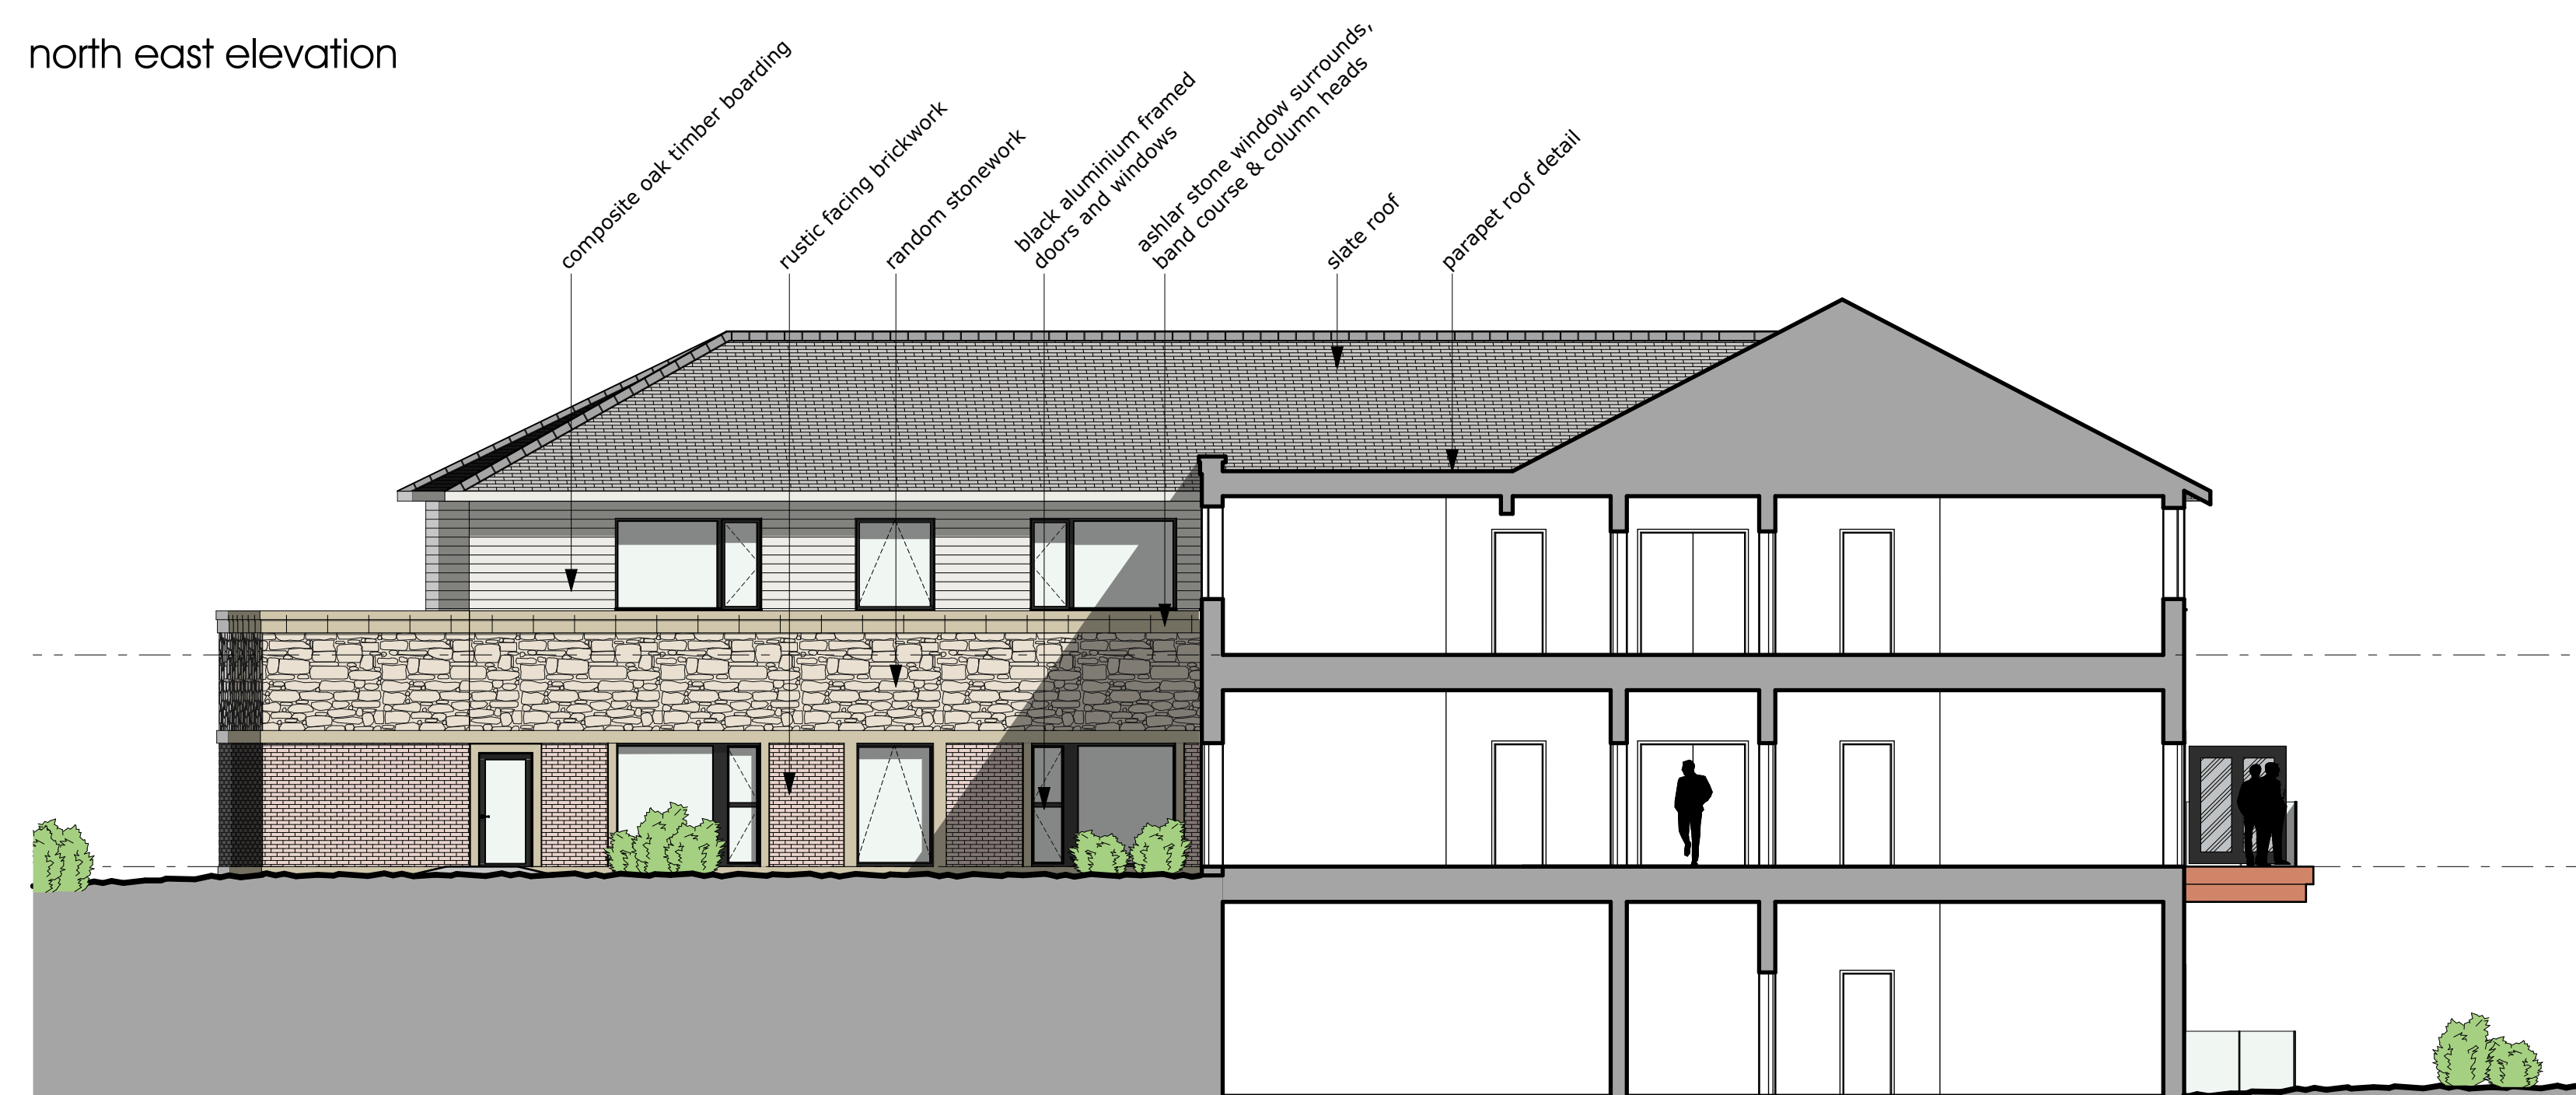

north east elevation



south west elevation

campbelldriverpartnership
architects

client: monte group

project: stanley house-bedroom block
mellor, blackburn

sheet: BEDROOMS - proposed elevations 2 of 2

job no:	20.105.02	dwg no:	004	D
---------	-----------	---------	-----	---

scale:	1:100 @ A1	Suite 25, Unit 2 Northlight House Pendle Road, Brierfield Nelson, BB9 5FL e: design@cdpartnership.co.uk
date:	01.06.20	
drawn:	dp	

0 1 2 3 4 5 6 7 8 9 10m
scale 1:100