



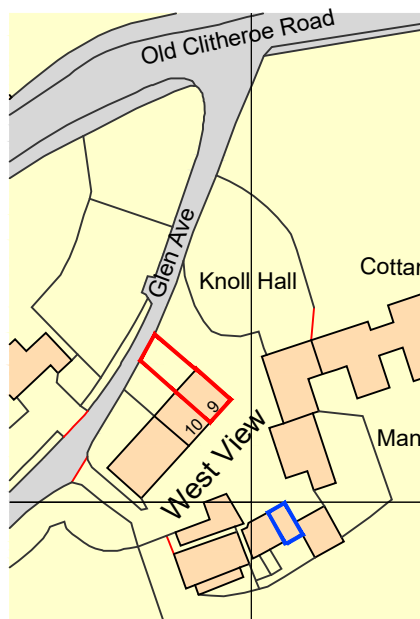


Location Plan

0 10 50m

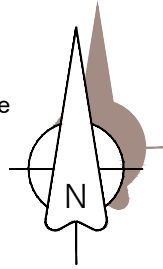

Ordnance Survey, (c) Crown Copyright 2025. All rights reserved. Licence number 100022432

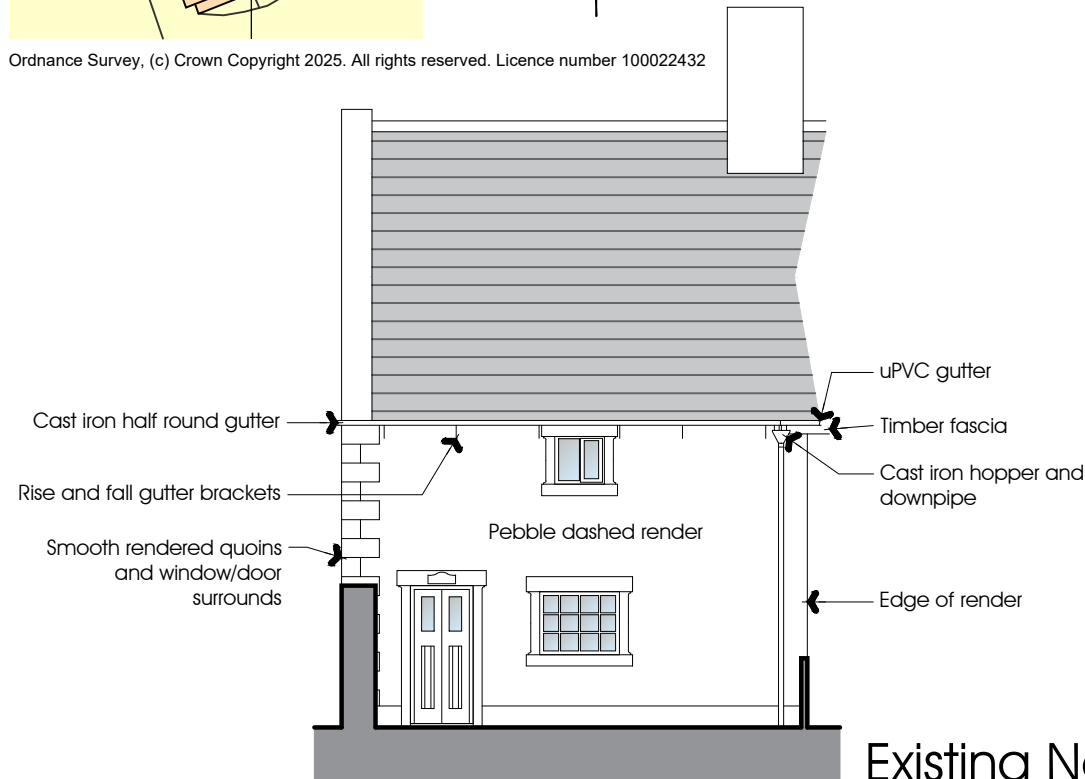


Render removal and re-point

9 West View Glen Ave Knowle Green PR3 2ZQ

Mrs P Harrison

PGB Architectural Services LTD Lily Cottage, 12 Glen Avenue, Knowle Green, Preston PR3 2ZQ
 07866 366 565 01254 820092 info@pgb-arch.com pgb-arch.com

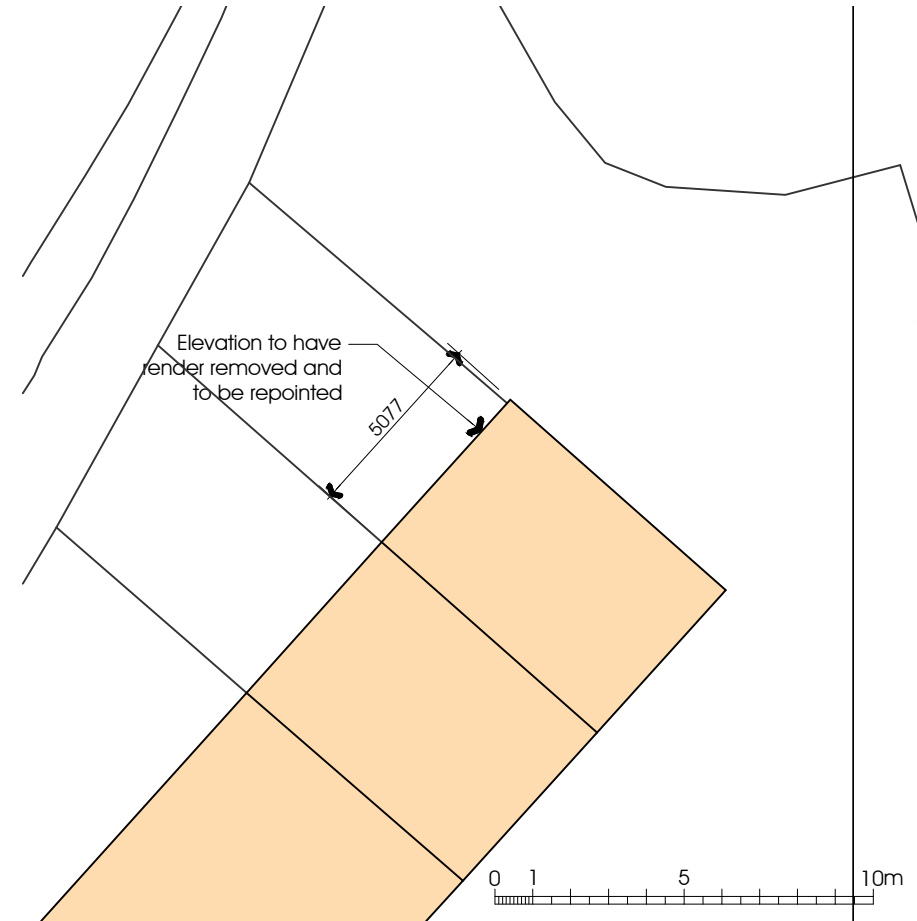

Block Plan

Existing North West Elevation Proposed Elevation unchanged other than removal of render

Plans and Elevation

DATE 06.03.2025

JOB NO. 3455

DRAWING NO. 01

REVISION A

SCALE 1:100, 500, 1250

PGB
 ARCHITECTURAL
 SERVICES LTD