



PROPOSED SITE PLAN

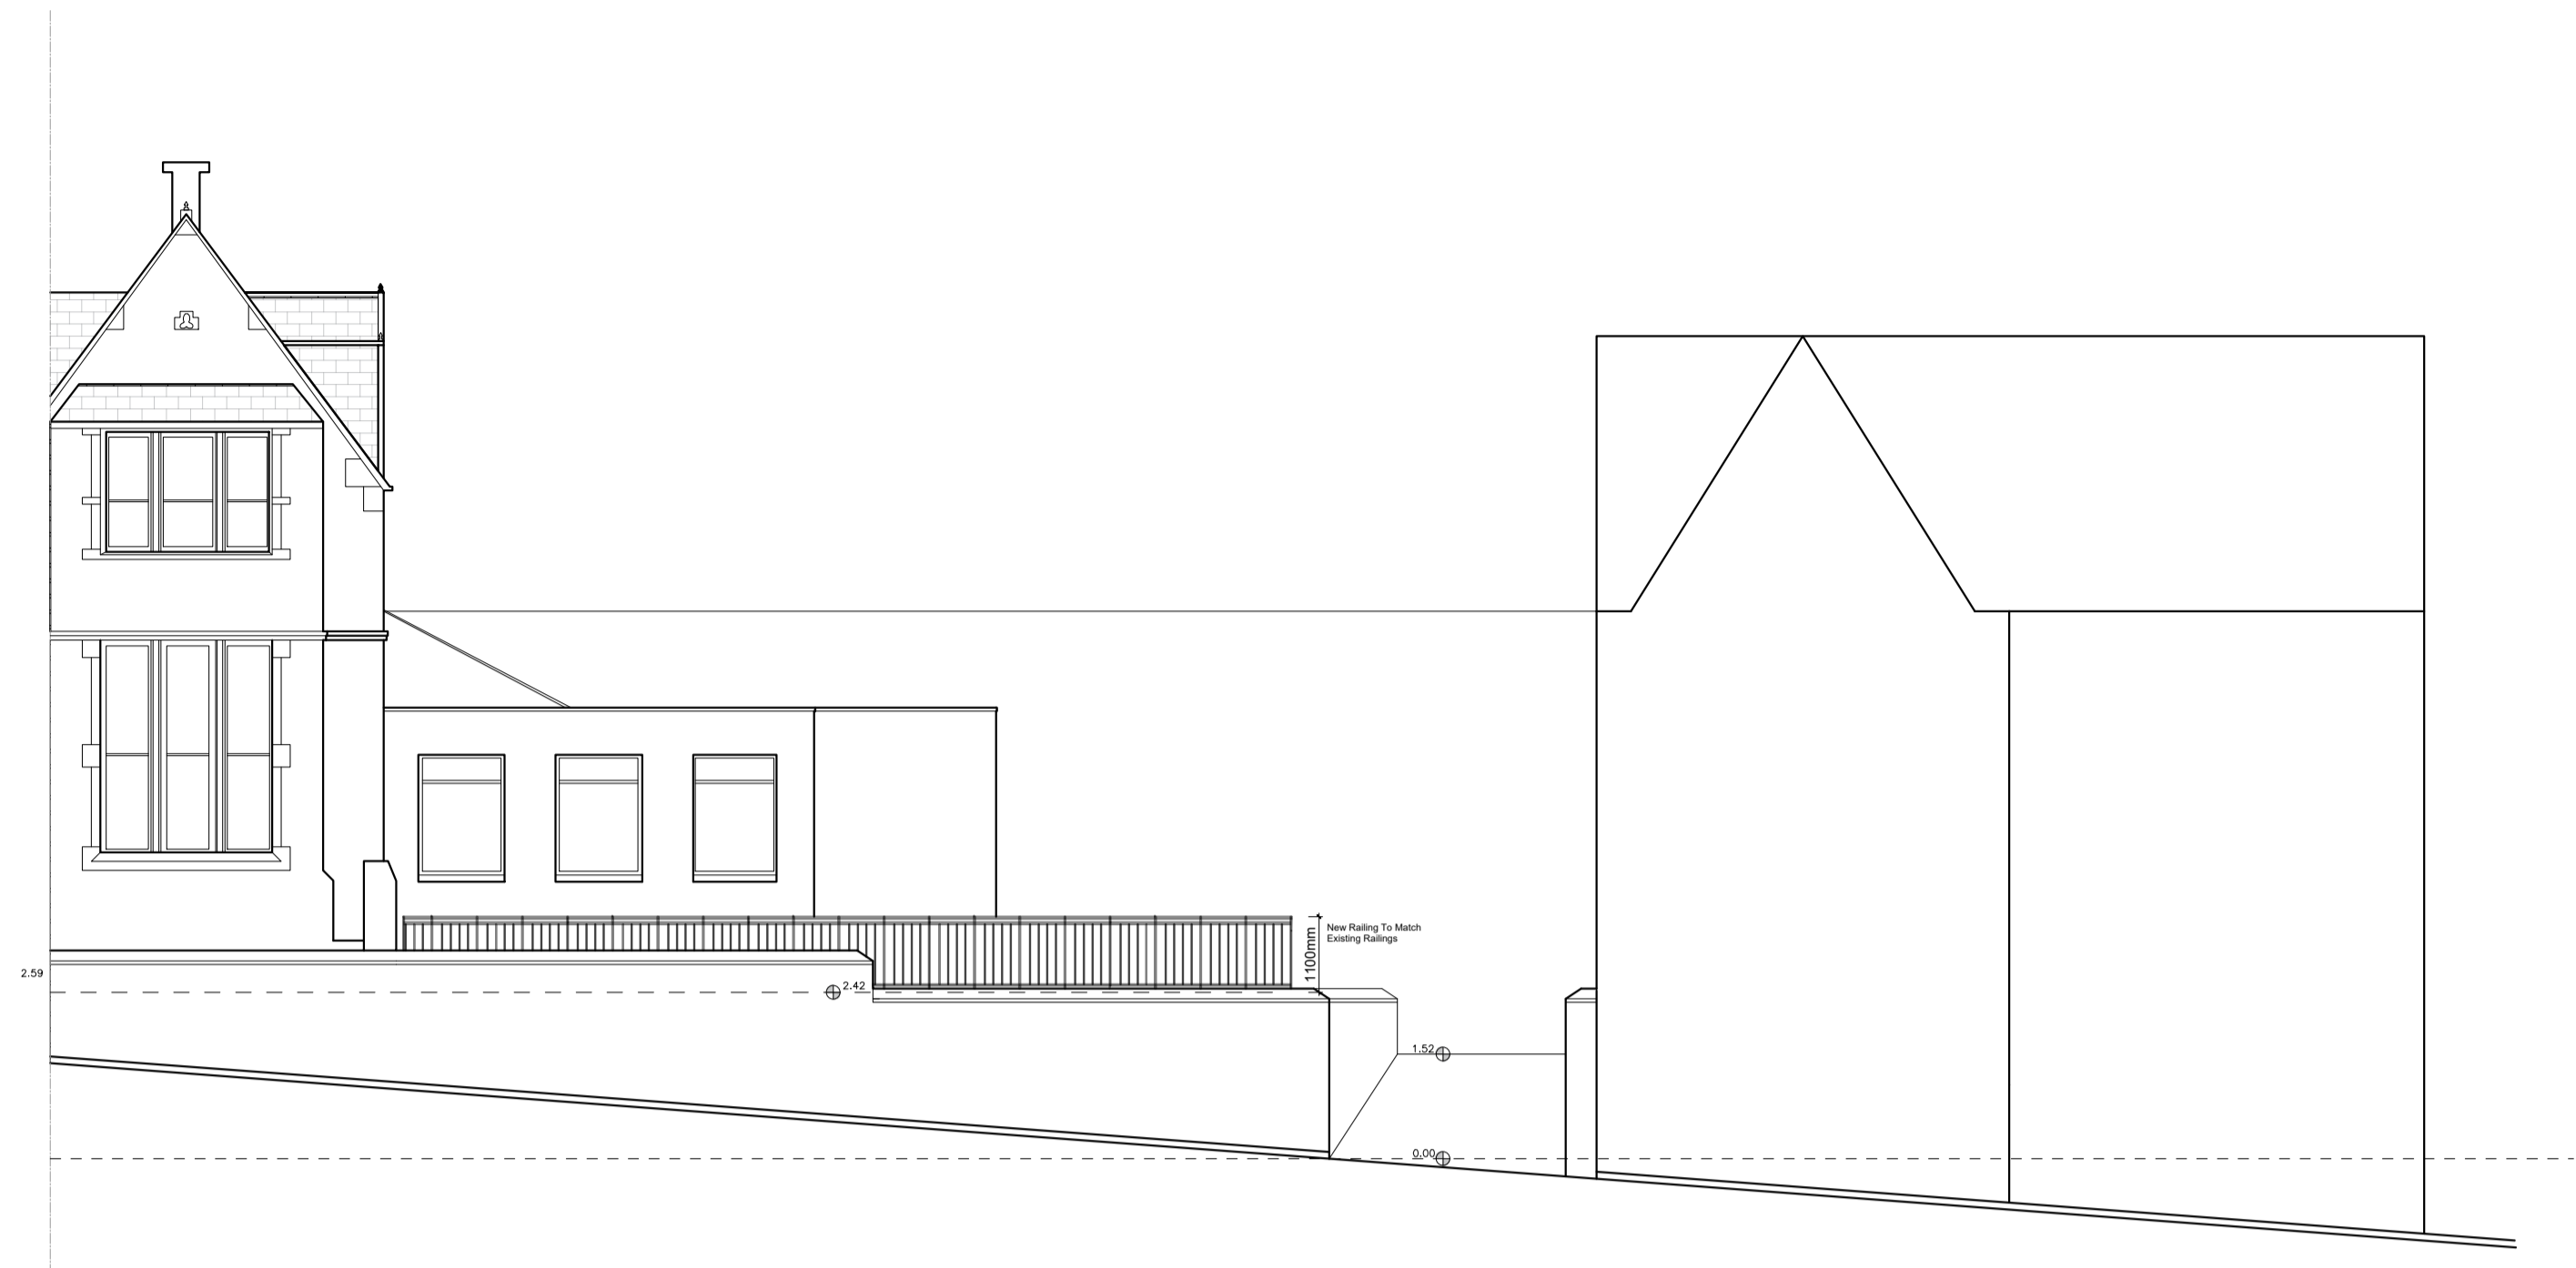


PROPOSED STREET SCENE ELEVATION FROM KING STREET

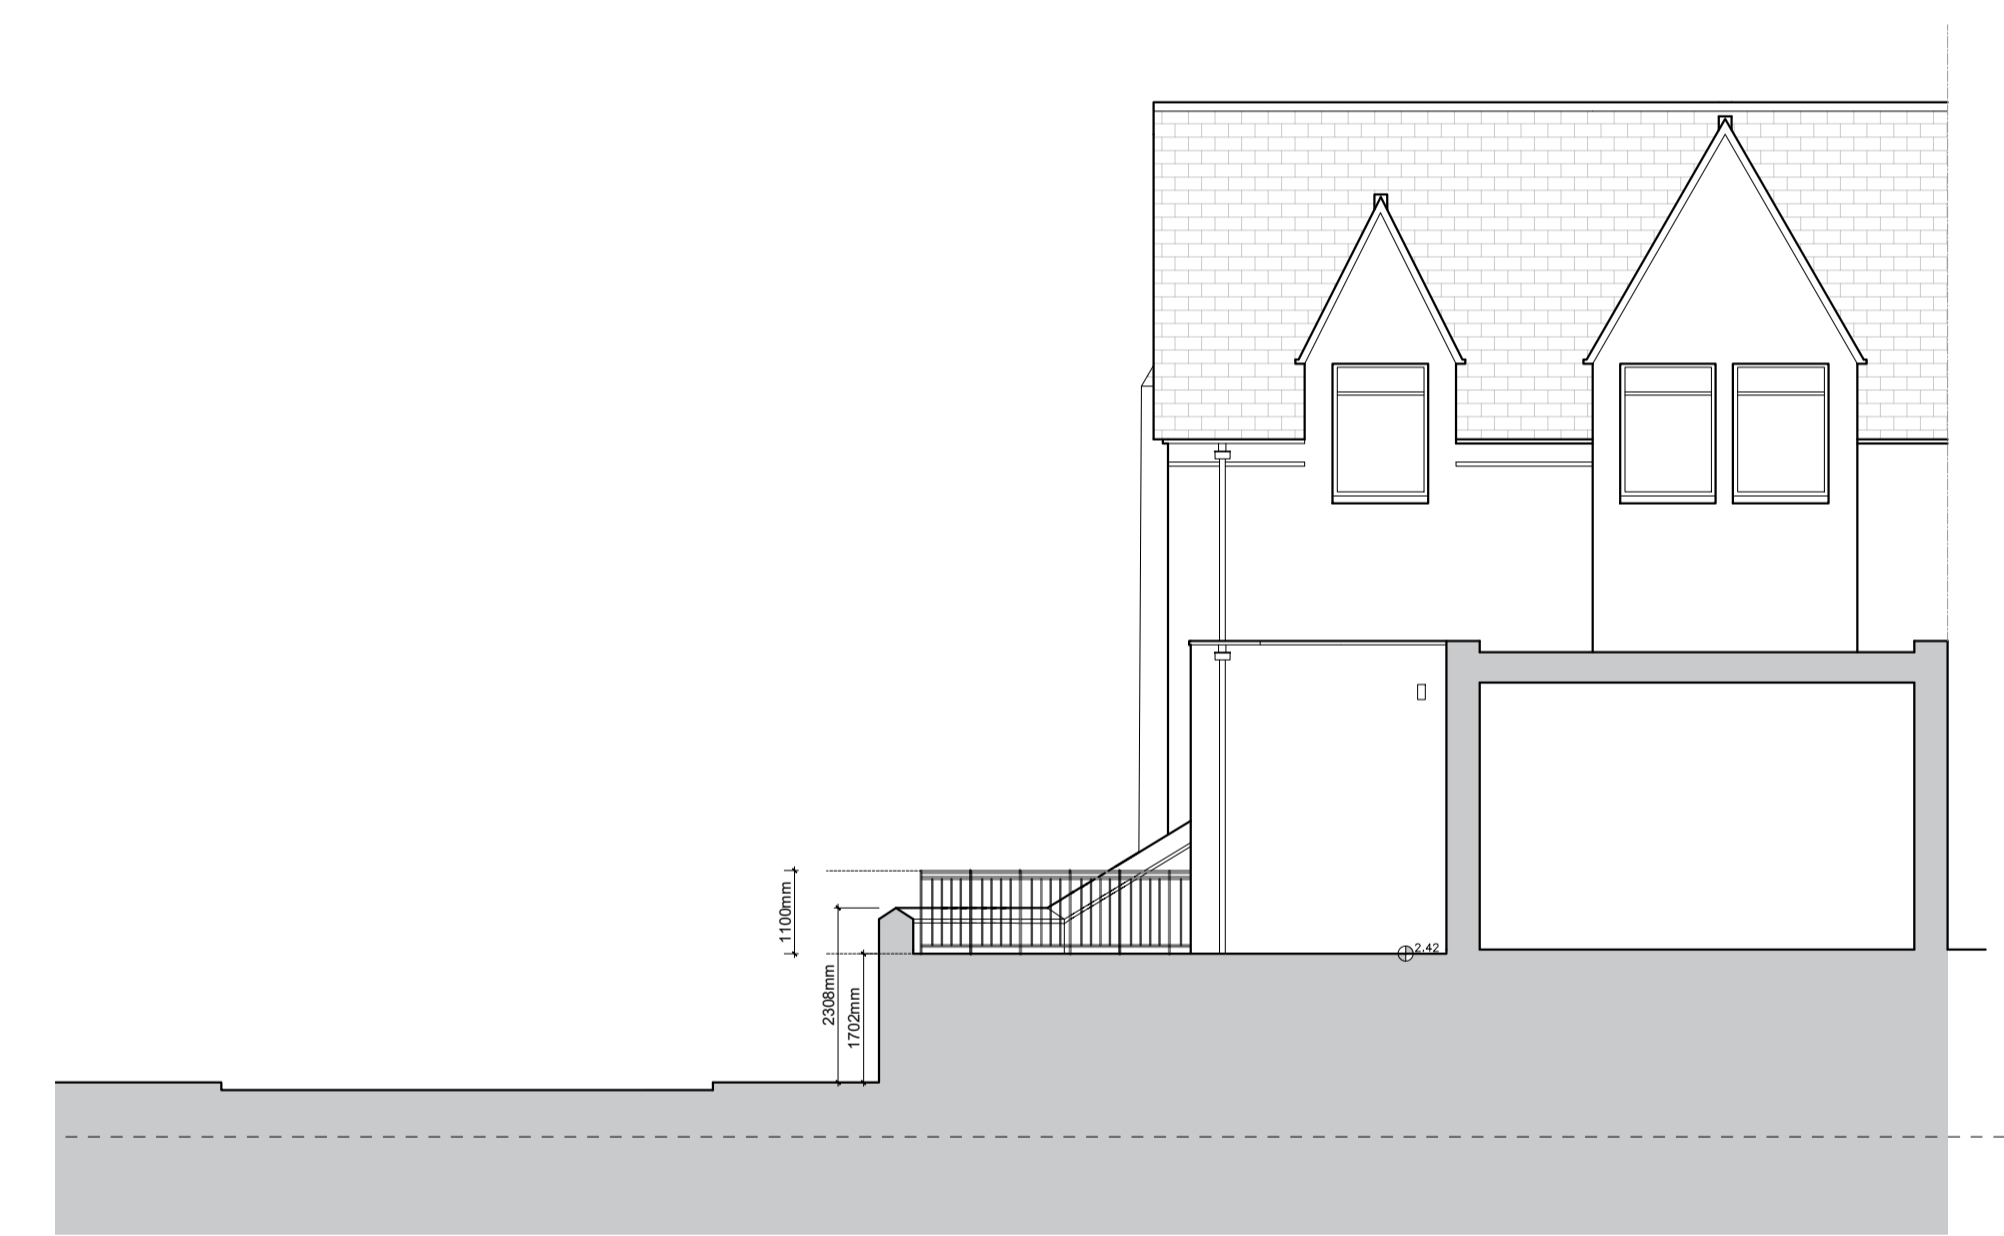

PROPOSED SITE SECTION A



EXAMPLE OF EXISTING METAL RAILINGS

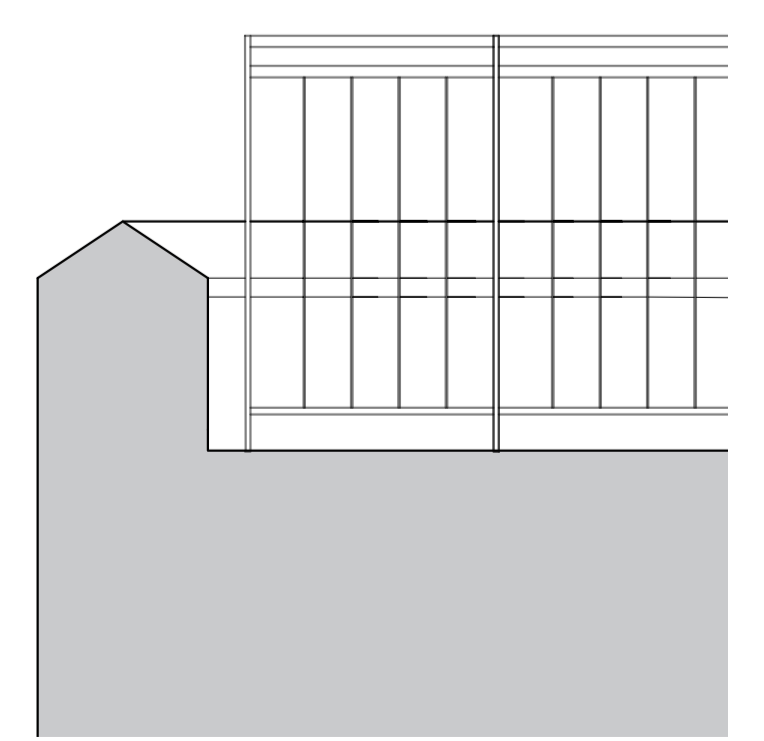

ELEVATION OF PROPOSED EXISTING METAL RAILINGS TO MATCH EXISTING COLOUR BLACK  
Scale 1:20

A 19.02.2025 Dimensions added SWT

Client  
Mr M Farnworth

Job Title  
Proposed Alterations to  
41 Castle Street  
Clitheroe

Drawing Title  
Proposed Plan, Section and  
Street Scene Elevation From King Street

Scale Date Drawn  
1:100 @ A1 September 24 CC

**spa**  
SUNDERLAND PEACOCK ARCHITECTS  
SUNDERLAND PEACOCK & ASSOCIATES LTD.  
HAZELMERE, PIMLICO ROAD, CLITHEROE  
LANCASHIRE, BB7 2AG  
T 01200 423178 F 01200 427328  
E info@sunderlandpeacock.com  
www.sunderlandpeacock.com

6976 - P05 REV A