



EXISTING SITE PLAN

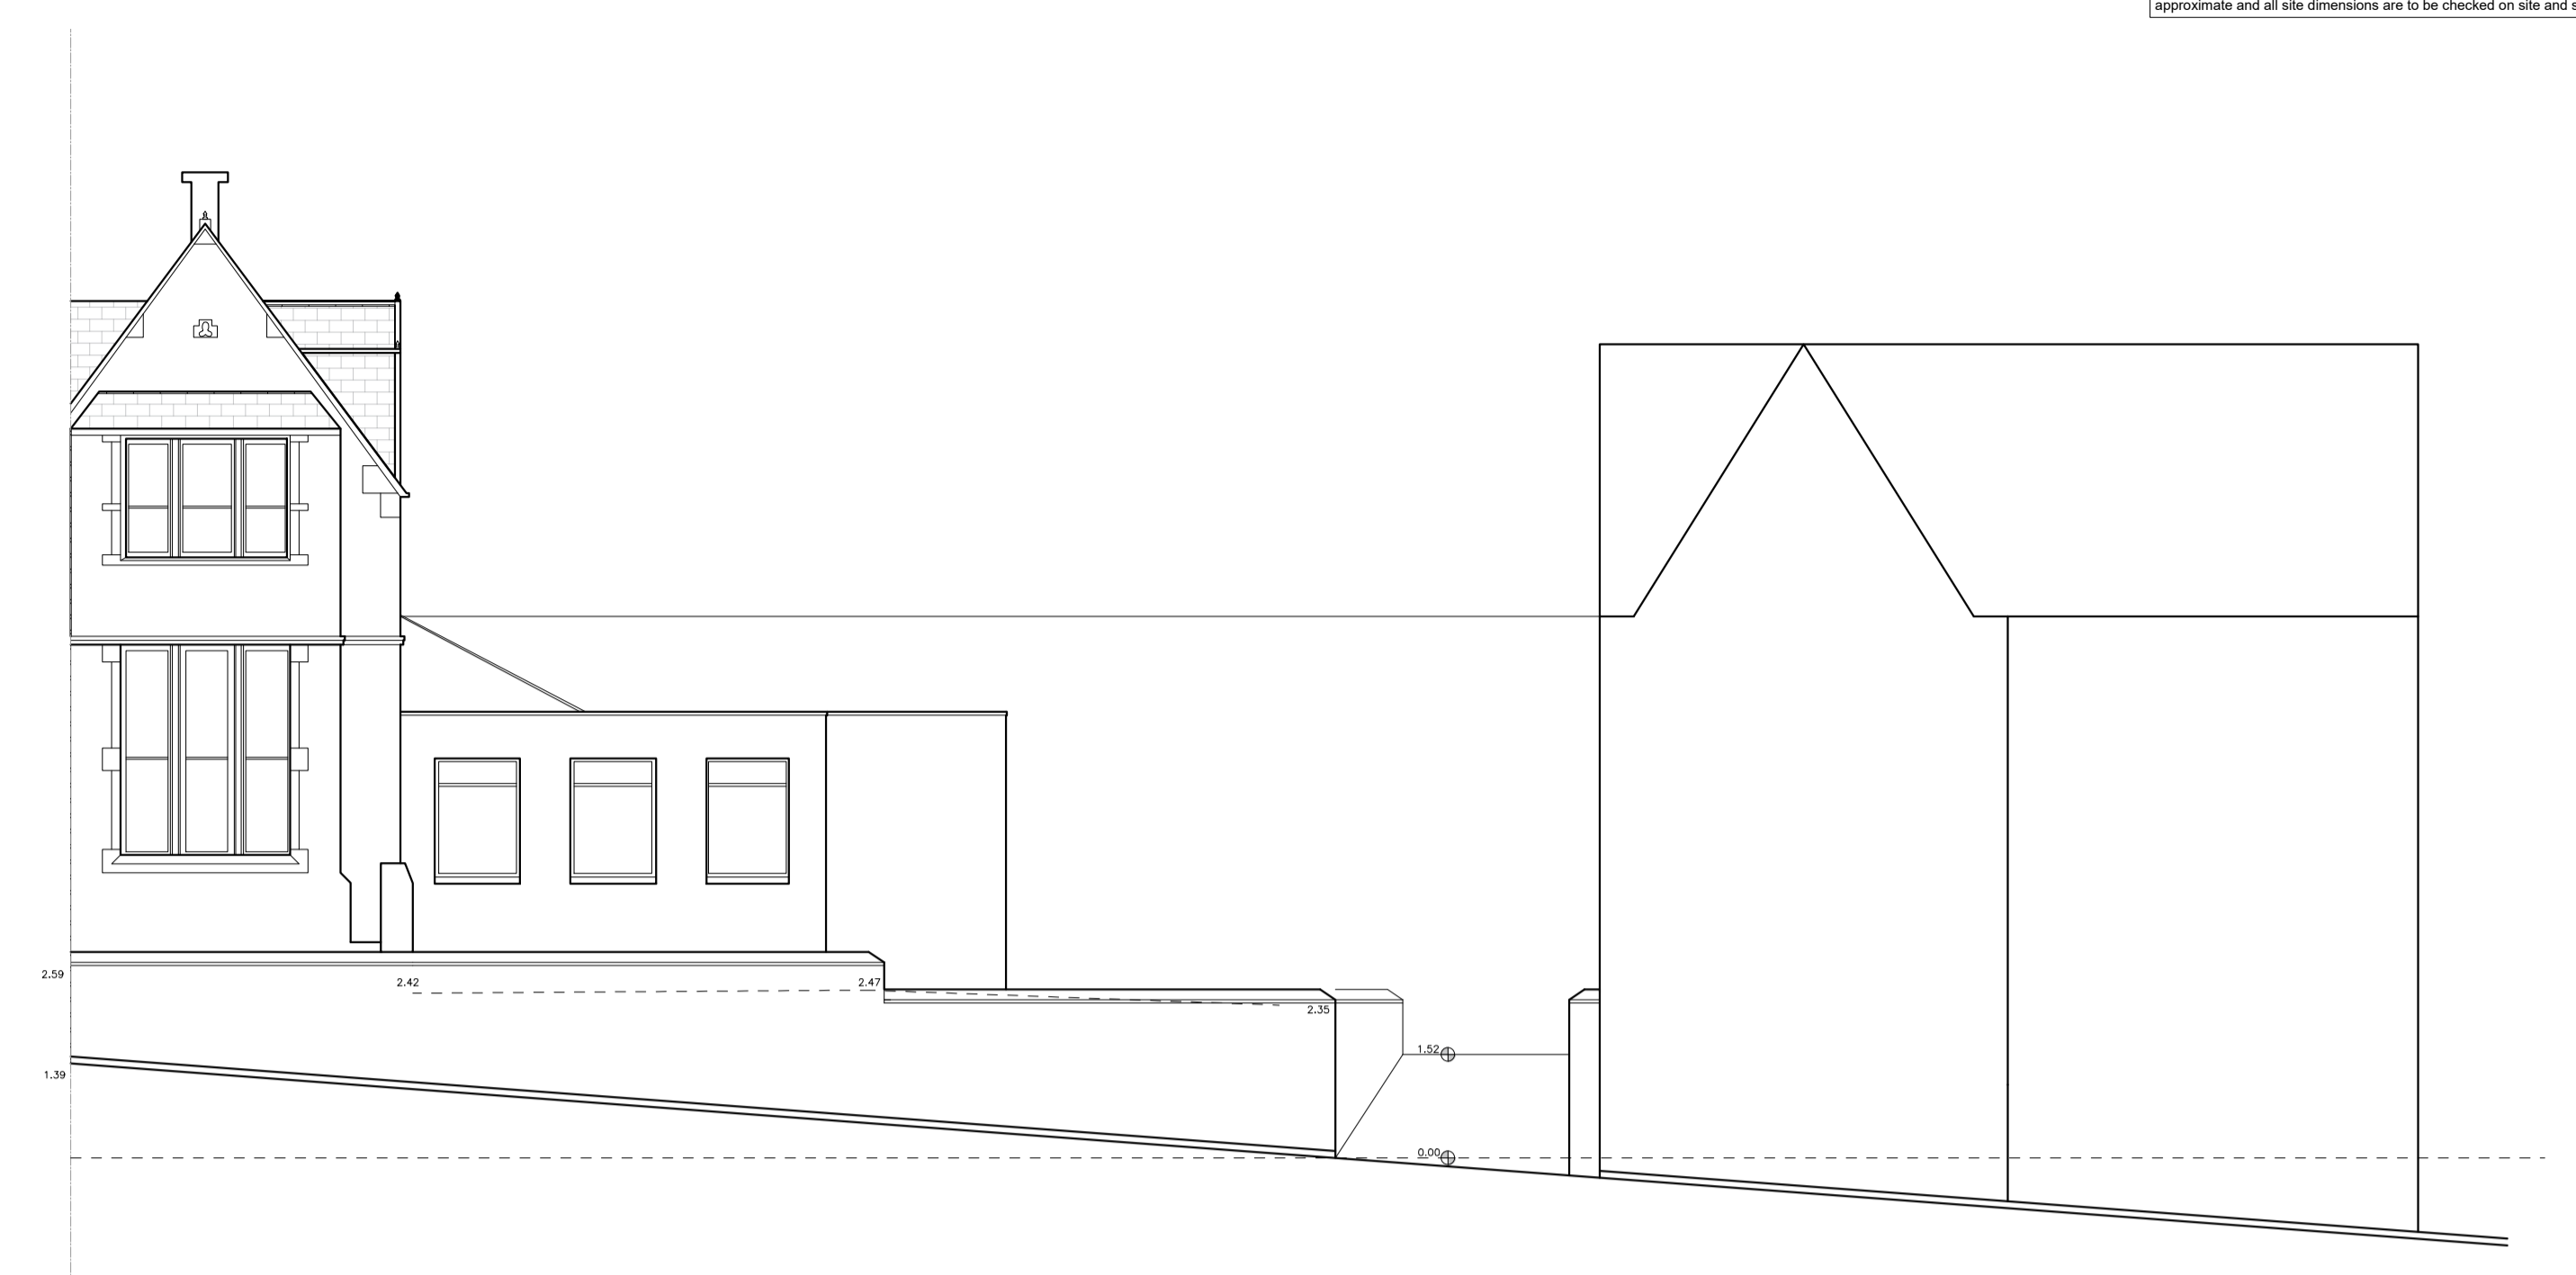

EXISTING STREET SCENE ELEVATION FROM KING STREET

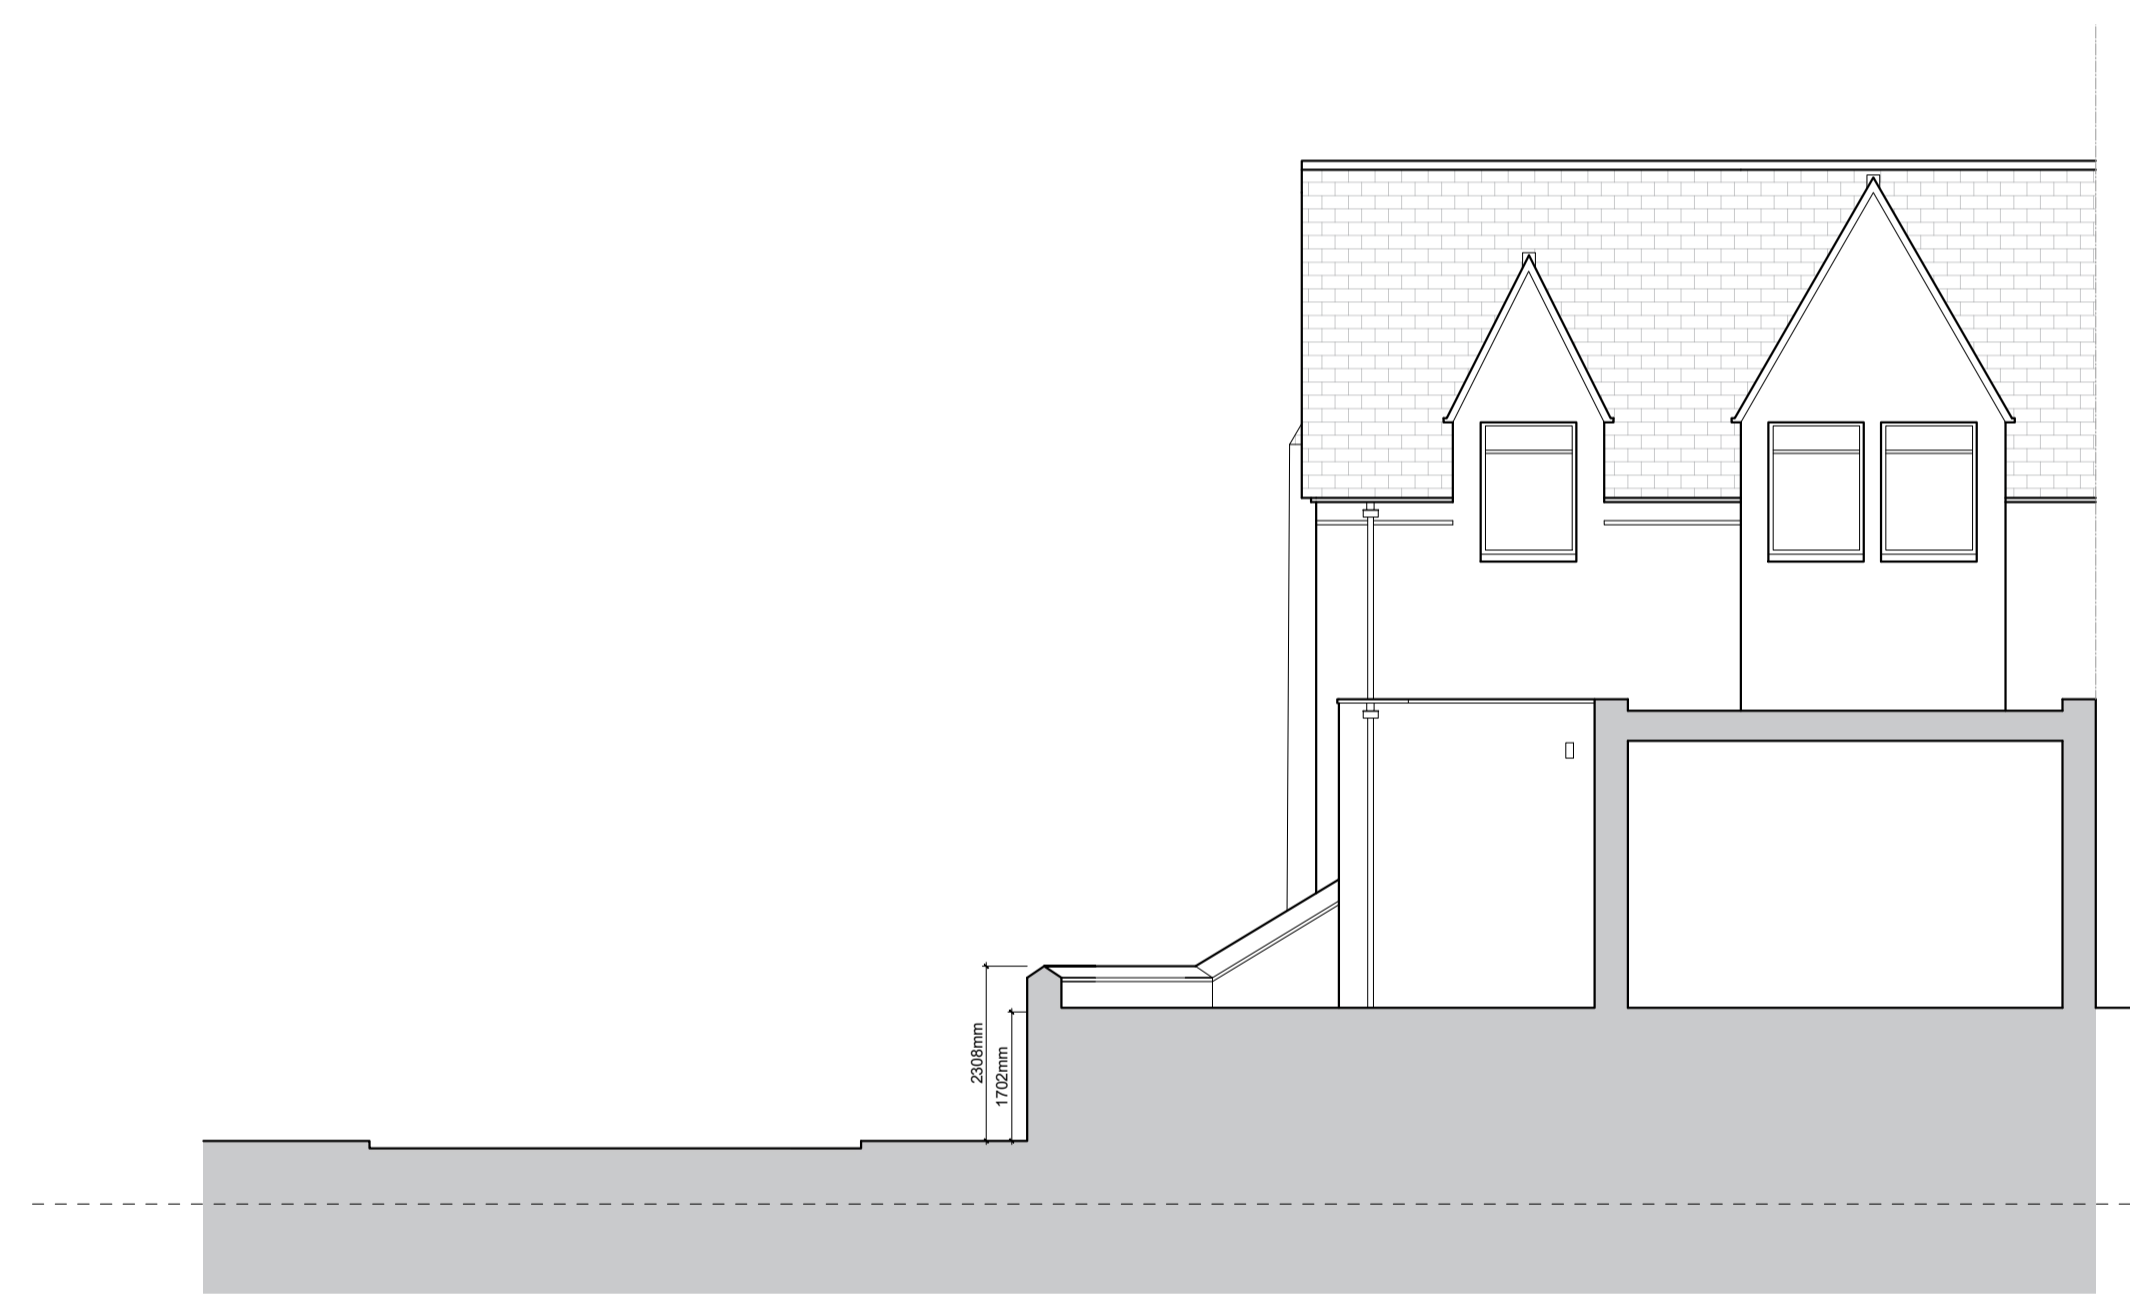

EXISTING SITE SECTION A

A 19.02.2025 Dimensions added SWT

Client
Mr M Farnworth

Job Title
**Proposed Alterations to
41 Castle Street
Clitheroe**

Drawing Title
**Existing Plan, Section and
Street Scene Elevation From King Street**

Scale Date Drawn
1:100 @ A1 September 24 CC

spa
SUNDERLAND PEACOCK ARCHITECTS
SUNDERLAND PEACOCK & ASSOCIATES LTD.
HAZELMERE, PIMLICO ROAD, CLITHEROE
LANCASHIRE, BB7 2AG
T 01200 423178 F 01200 427328
E info@sunderlandpeacock.com
www.sunderlandpeacock.com

6976 -E03 REV A