




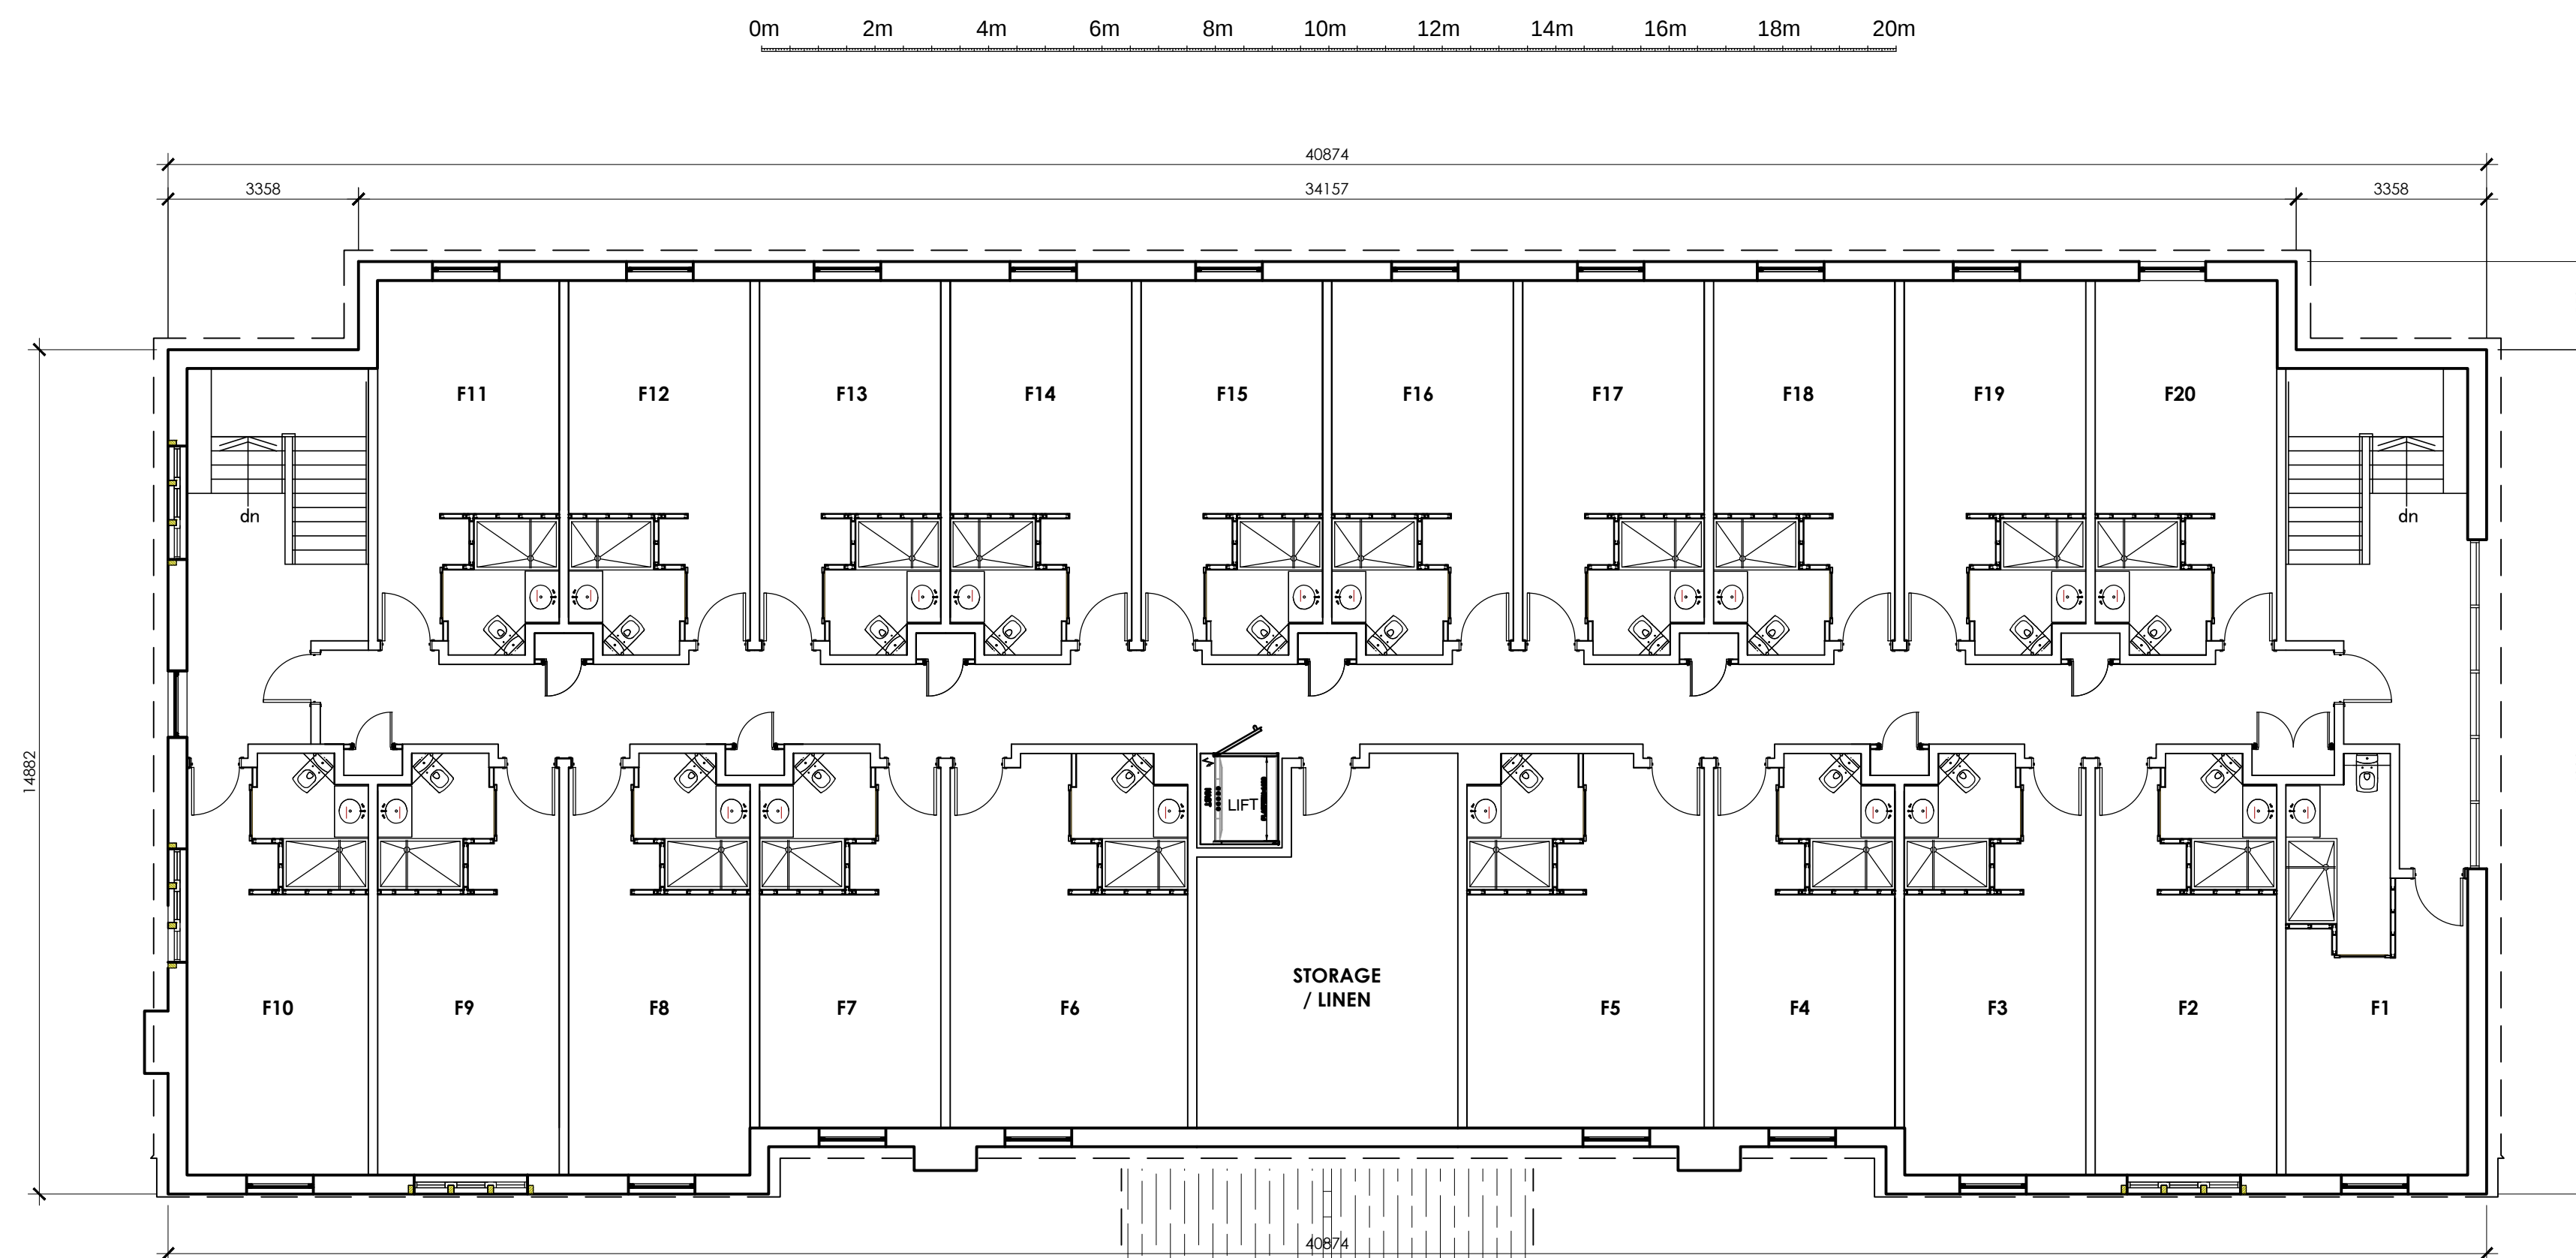

proposed first floor plan
scale - 1:100@ A1 / 1:200 @ A3

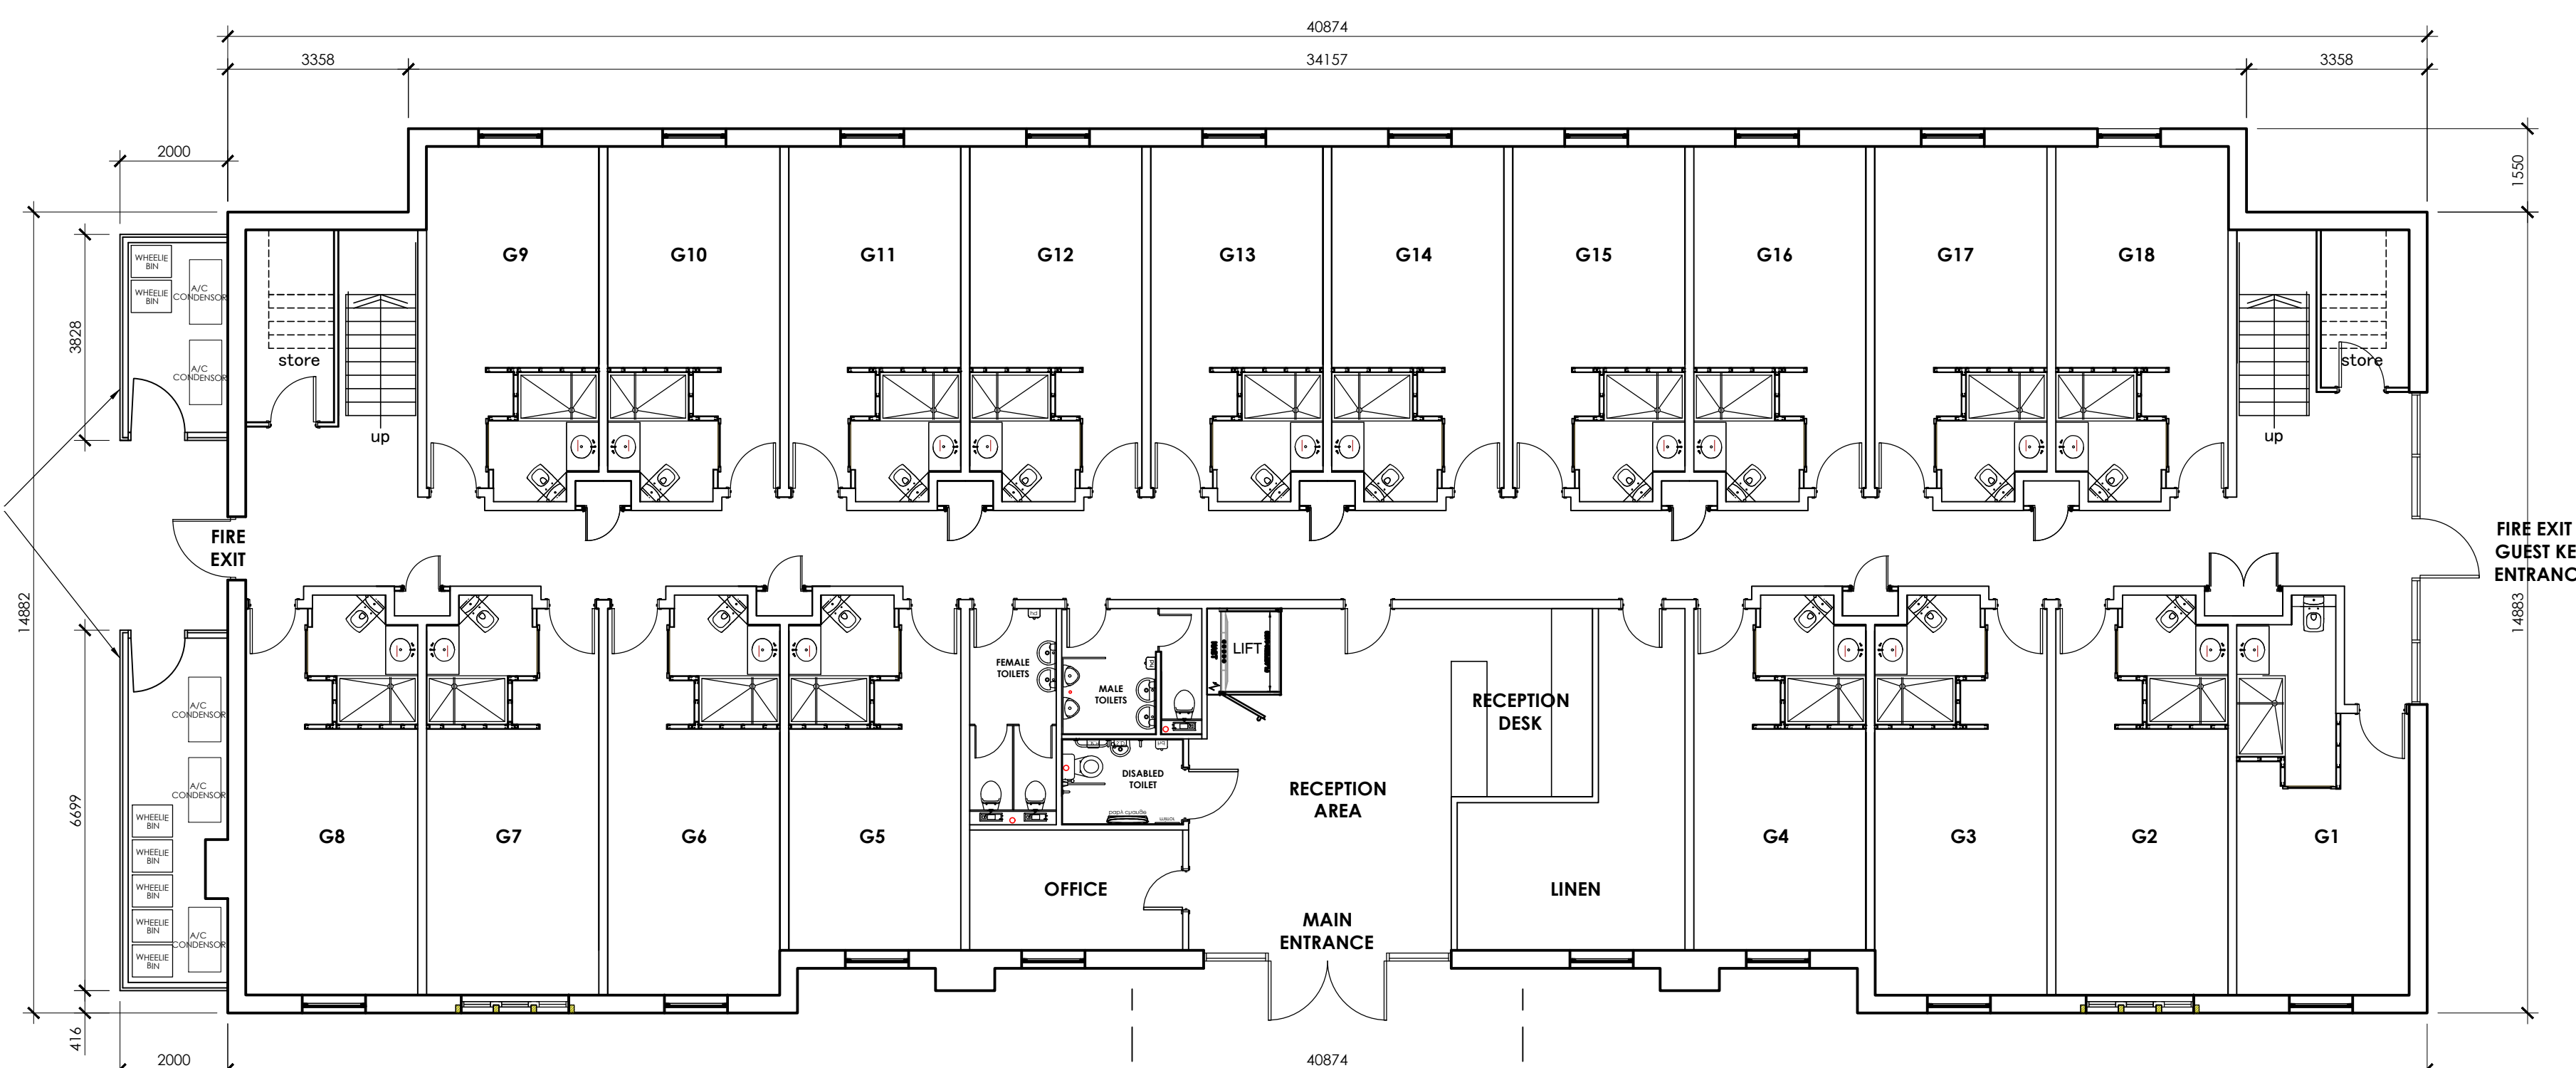

proposed ground floor plan
scale - 1:100@ A1 / 1:200 @ A3

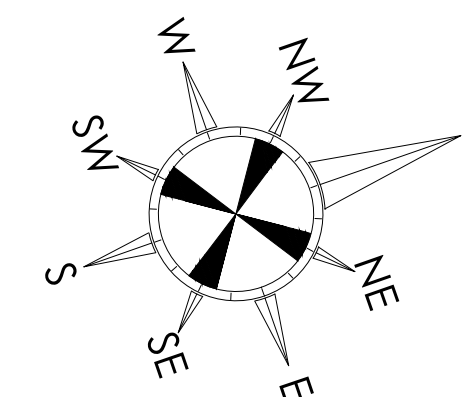

© copyright 2024
this drawing and the copyrights and patents therein are the
designer's property and may not be used or reproduced - only
under contract. All rights reserved.

ALL DIMENSIONS TO BE CHECKED ON SITE.
DO NOT SCALE FROM THIS DRAWING EXCEPT FOR THE
PURPOSES OF LOCAL AUTHORITY PLANNING

G	18-02-24	added dims for planning
F	23-01-24	added scale bar & north point; shown bin & A/C condensor locations
E	07-11-24	added windows & chimney stack to first floor side elevation
D	27-06-24	larger bedrooms F5 & F6; shown lift on 1st floor
C	27-06-24	updated to match elevations
B	24-05-24	updated to match elevations
A	26-09-23	updated to match elevations
rev	date	description

Frank Belshaw
Building Surveyors Limited

wheatley springs barn, wheatley lane road,
barrowford, nelson, lancashire, BB9 6QS.
tel no. (01282) 699668, fax no. (01282) 602447.

NEW HOTEL

store address
THE EAGLE AT BARROW
CLITHEROE ROAD
CLITHEROE.
BB7 9AQ.

client
MR. K. BERKINS

drawing title
PROPOSED
GROUND & FIRST FLOOR
GENERAL ARRANGEMENT PLAN

drawn by	checked	date
DJF	----	25-09-23

scale
1:100 @ A1

Drawing no.	FB ref.	revision
2023/91/03	2023/91	G