


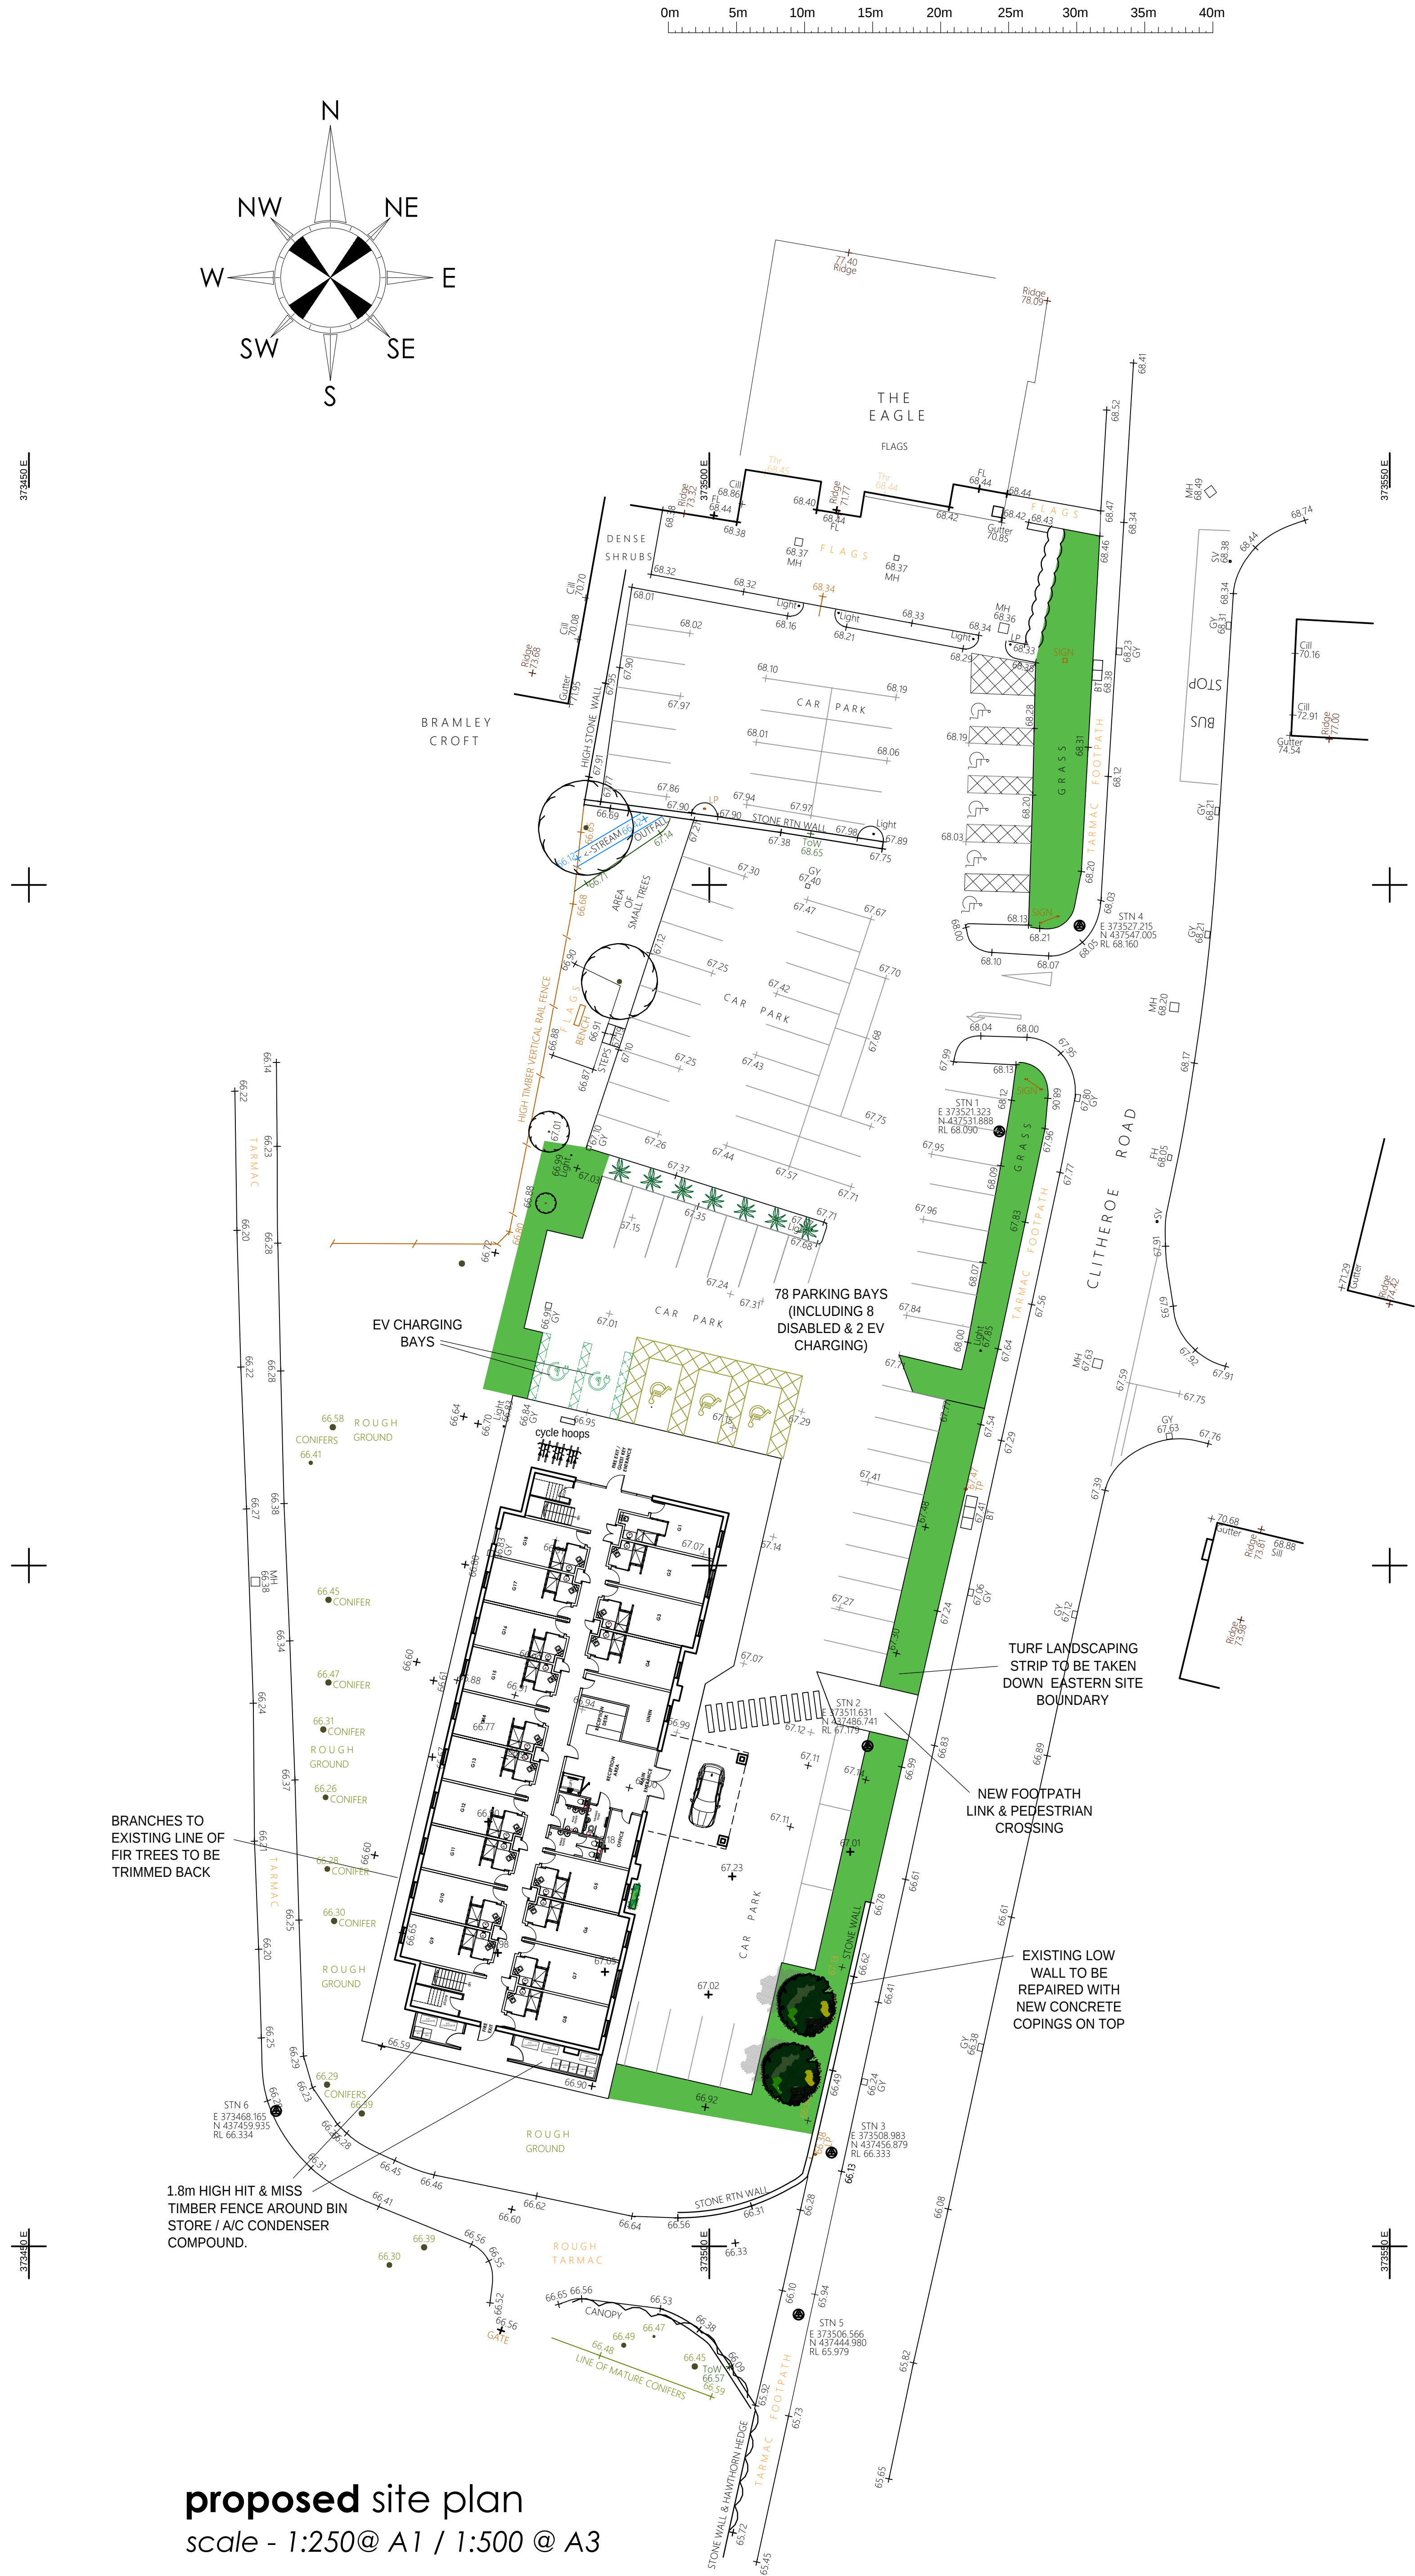

proposed site plan
scale - 1:250@ A1 / 1:500 @ A3

© copyright 2023
this drawing and the copyrights and patents therein are the designer's property and may not be used or reproduced - only under contract. All rights reserved.

ALL DIMENSIONS TO BE CHECKED ON SITE.
DO NOT SCALE FROM THIS DRAWING EXCEPT FOR THE PURPOSES OF LOCAL AUTHORITY PLANNING

G	23-01-25	added scale bar & north point; noted wheelie bins & A/C condensers; EV charging
F	12-12-24	updated following latest topo
E	29-05-24	updated car park layout to take into account entrance canopy for car drop-off
D	24-05-24	parallel parking bays with landscaping strip to eastern boundary; updated hotel GA to match latest plan; moved cycle hoops under building overhang
A	26-09-23	updated layout to match elevations
rev	date	description

Frank Belshaw

Building Surveyors Limited

wheatley springs barn, wheatley lane road, barrowford, nelson, lancashire, BB9 6QS, tel no. (01282) 699668, fax no. (01282) 602447.

NEW HOTEL

store address
THE EAGLE AT BARROW
CLITHEROE ROAD
CLITHEROE.
BB7 9AQ.
client
MR. K. BERKINS

drawing title
PROPOSED
SITE PLAN

drawn by	checked	date
DJF	----	26-09-23

scale
1:250 @ A1

Drawing no.	FB ref.	revision
2023/91/02	2023/91	G