


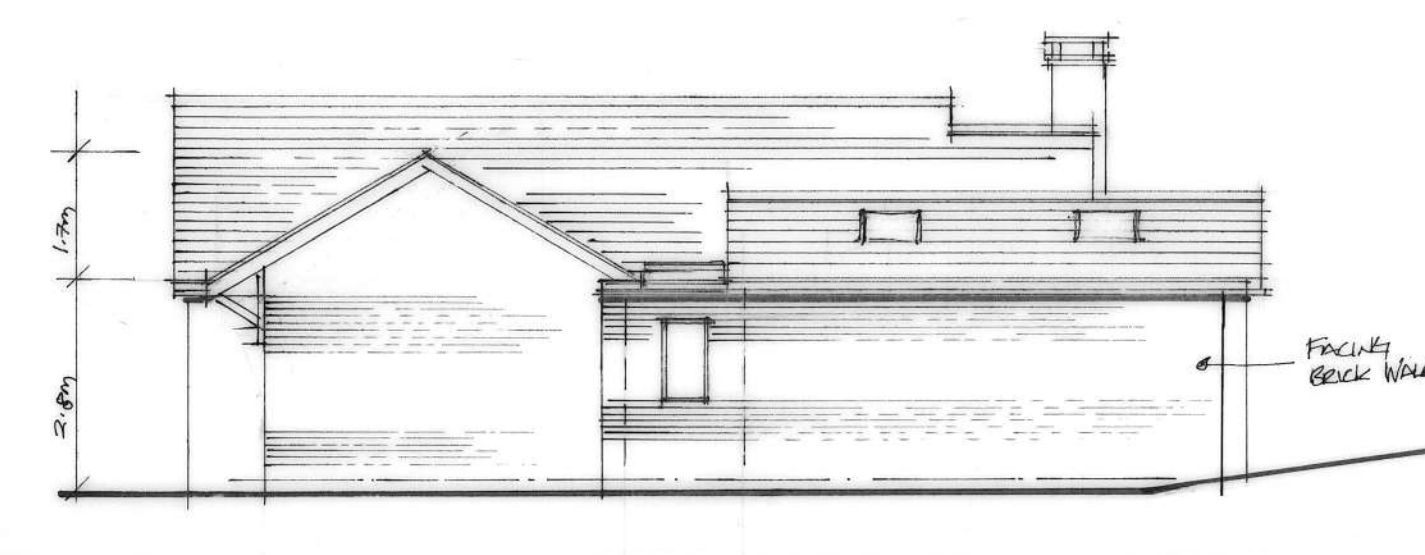
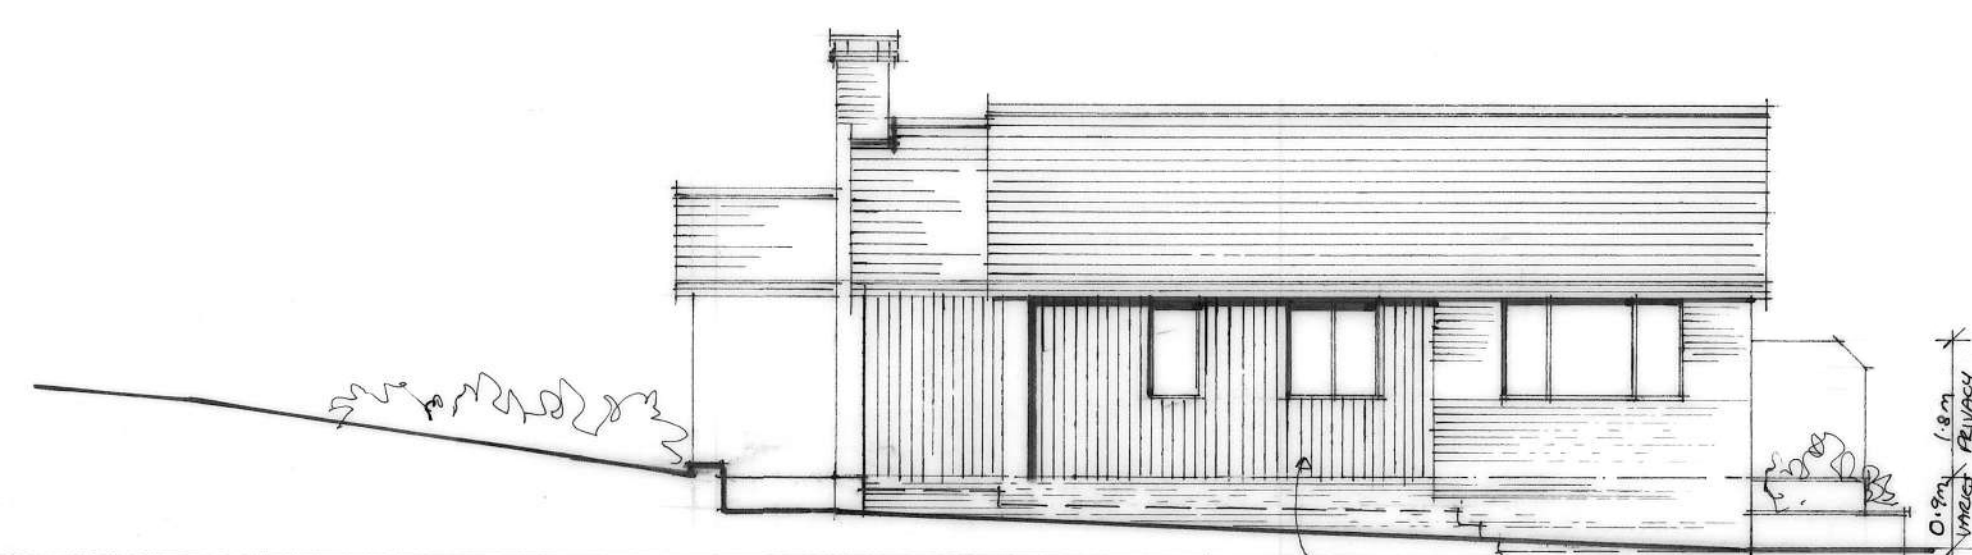


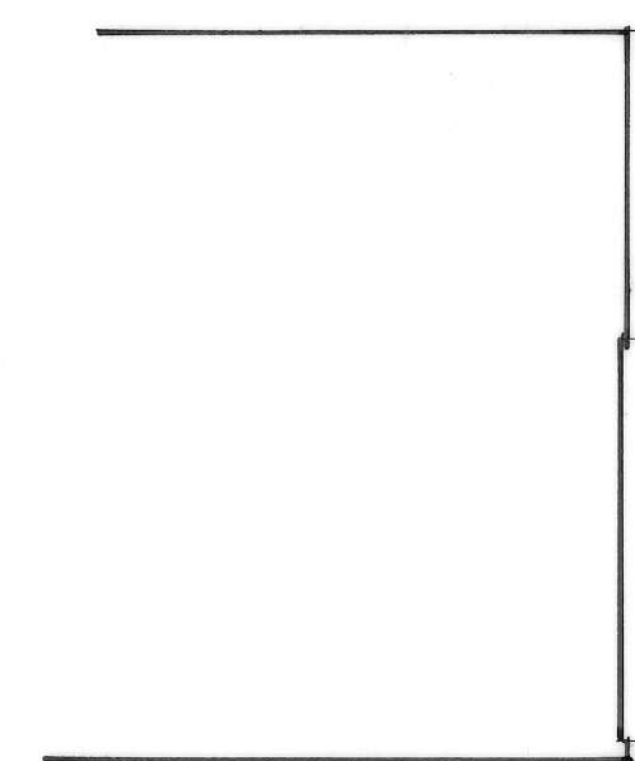


NORTH EAST ELEVATION (1:100)

 

ROOF & SITE PLAN (1:100)

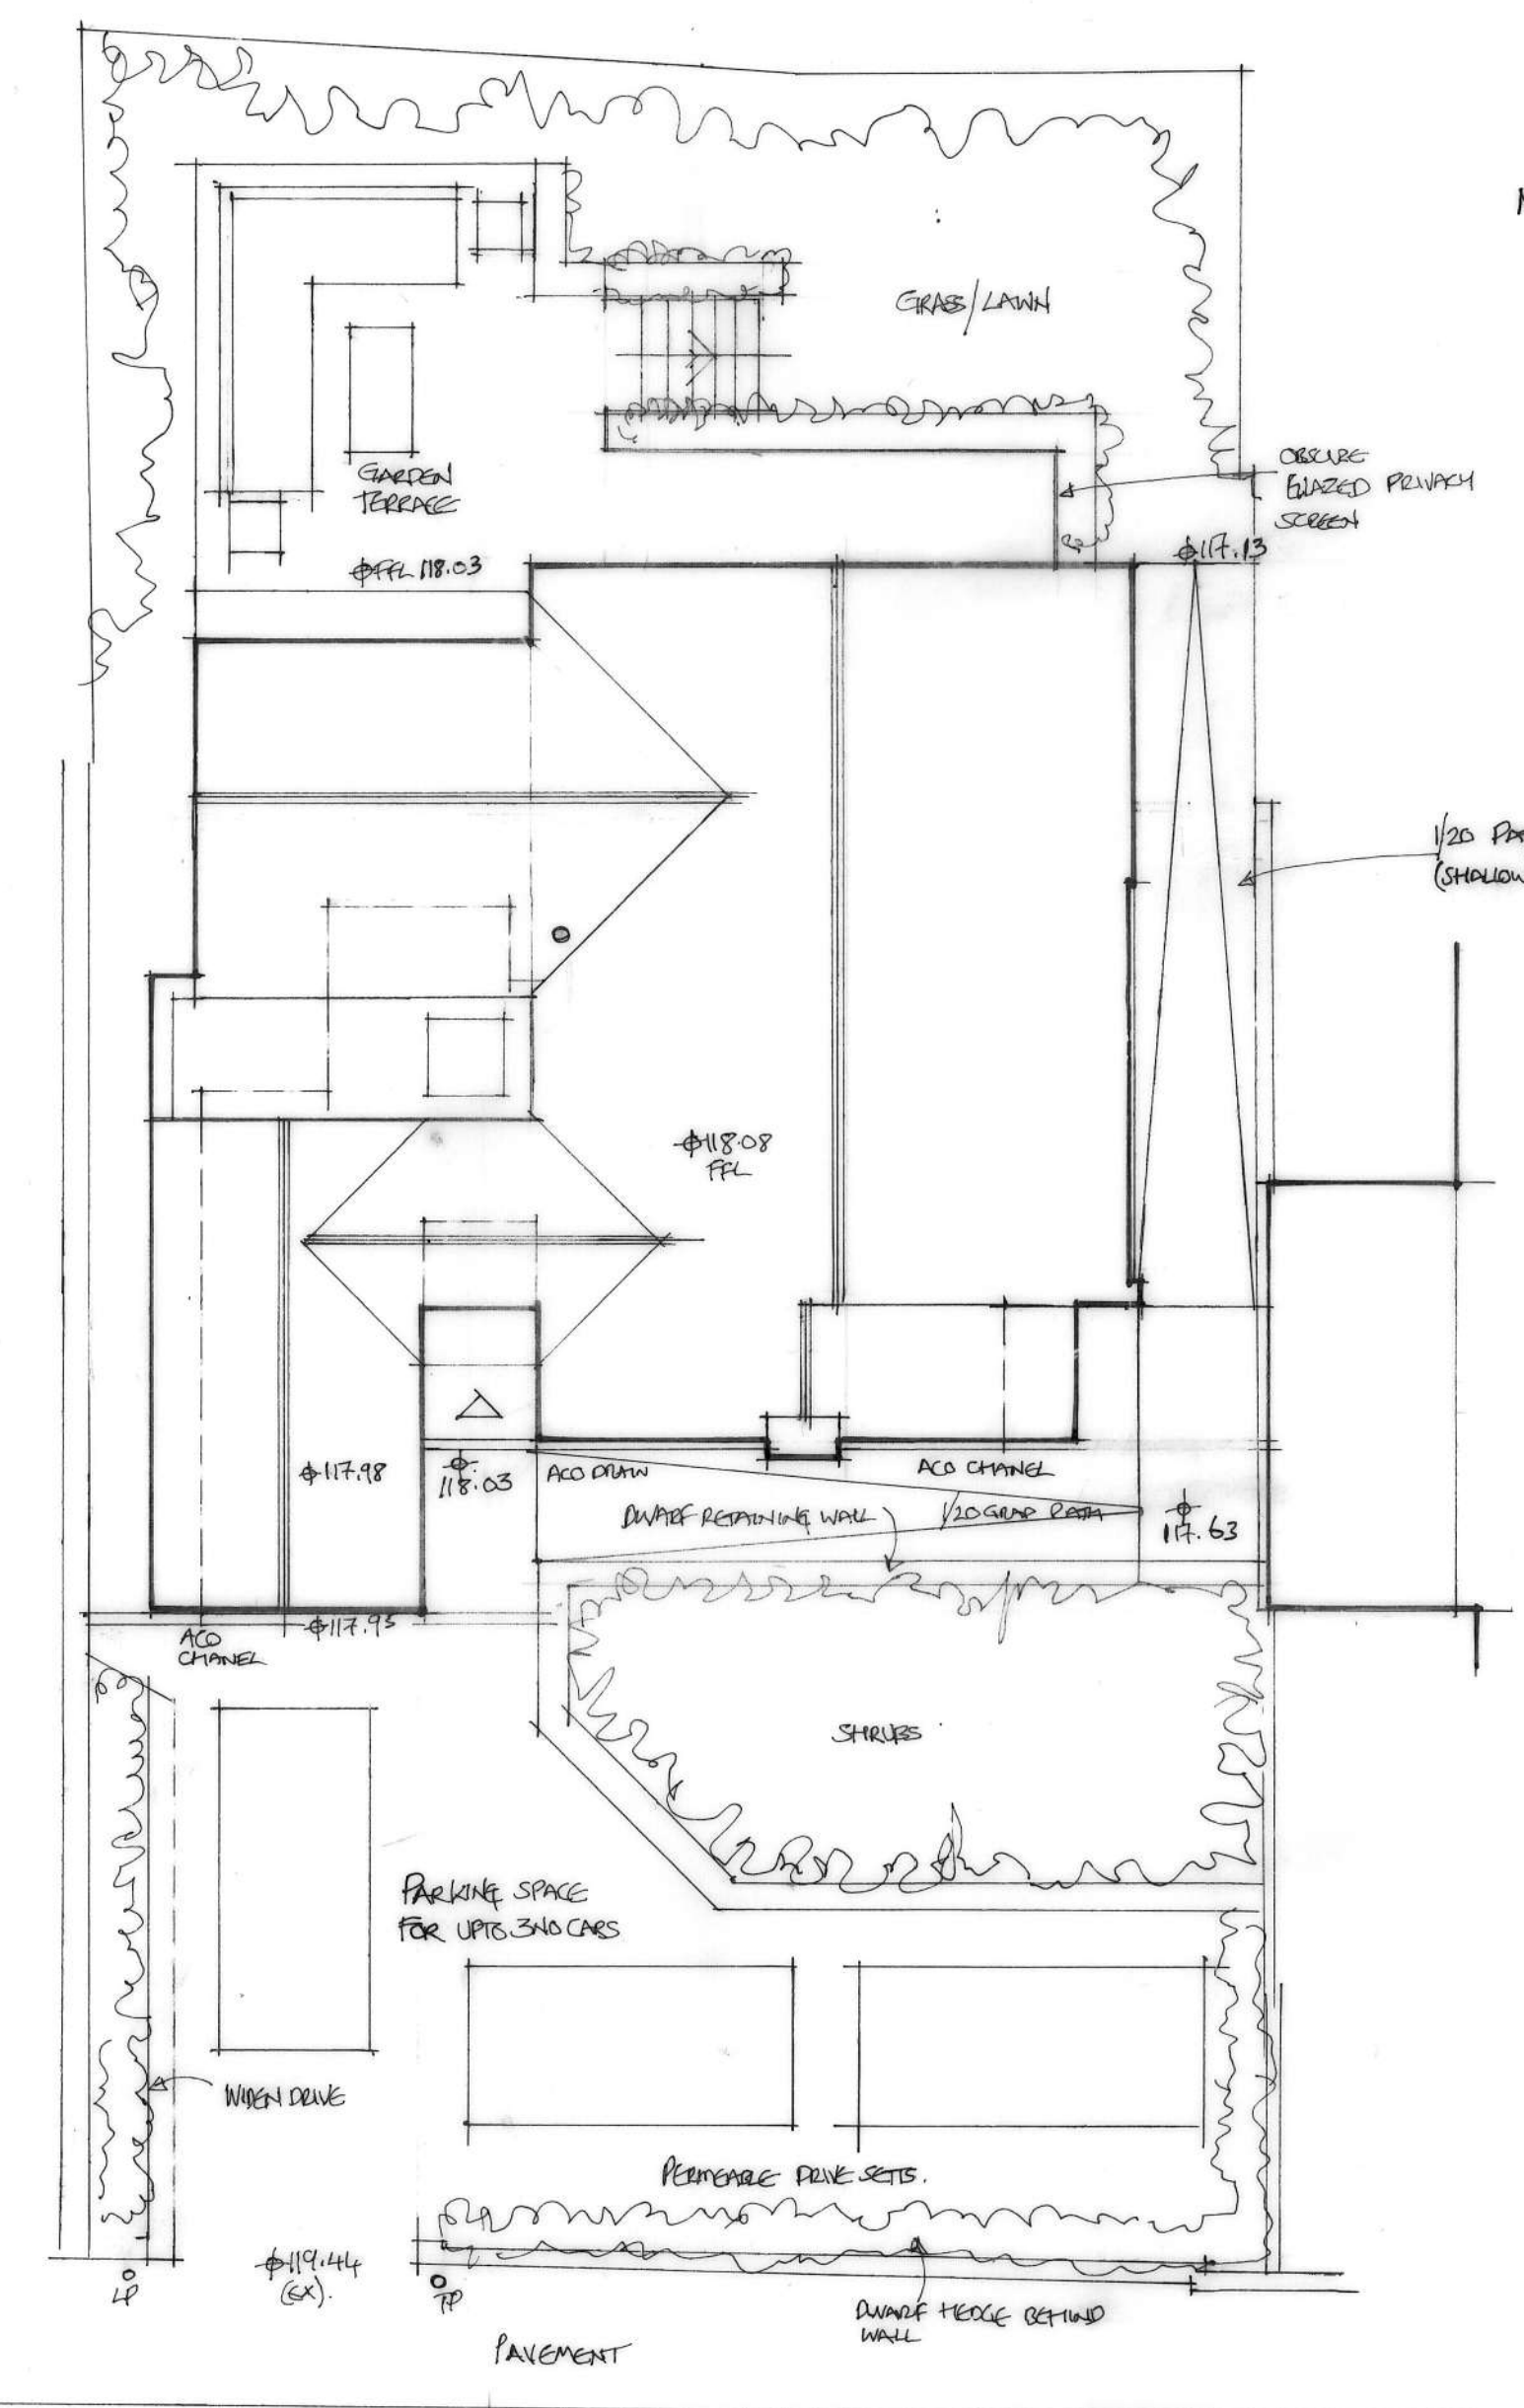

SCOTT AVENUE

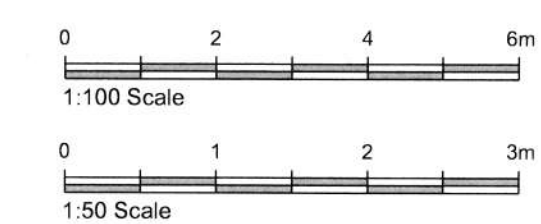

Rear terrace walls and steps are to be composite timber deck, brick and flagging

Rev A Bathroom layout changed. Dimensions added and external material notes 04/02/25

Rev B Scale bar added 19/02/2025

Rev C Privacy screen height amended.
14.04.2025

Client
MRS M. BOYLE

Job Title
PROPOSED ALTERATIONS & EXTENSION OF
19 SCOTT AVENUE
SIMONSTONE

Drawing Title
PROPOSED SKETCH DESIGN PLANS &
ELEVATIONS

Scale 1/50 ± 1/100 e A1	Date OCTOBER 2024	Drawn SAH
----------------------------	----------------------	--------------

spa
ARCHITECTS

SUNDERLAND PEACOCK

SUNDERLAND PEACOCK & ASSOCIATES LTD.
HAZELMERE, PIMLICO ROAD, CLITHEROE,
LANCASHIRE, BB7 2AG
T 01200 423178 F 01200 427328
E info@sunderlandpeacock.com
www.sunderlandpeacock.com

A royal warrant crest featuring a shield supported by a lion and a unicorn, topped with a crown. The shield contains a cross and four lions. The motto 'DIEU ET MON DROIT' is inscribed on a ribbon below the shield.

7138	-	02C
------	---	-----