




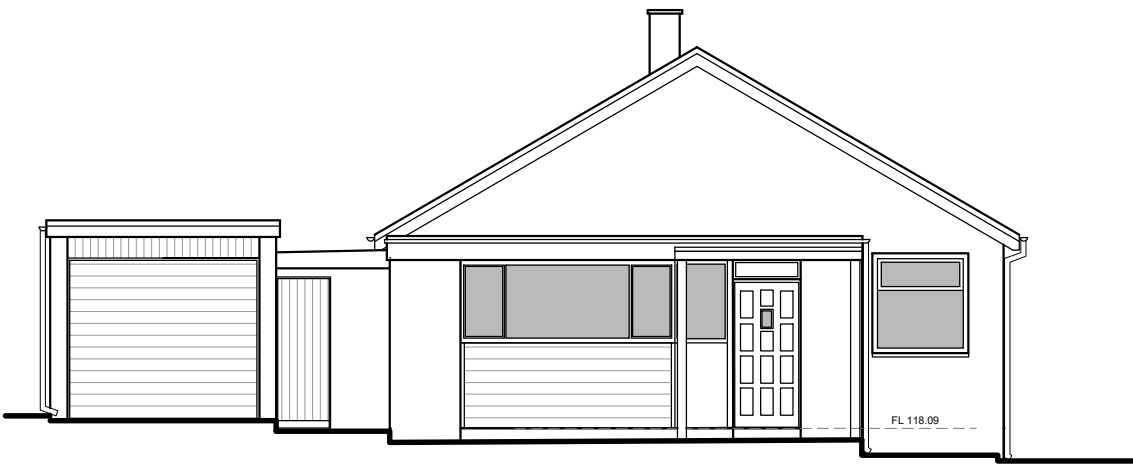


NORTH WEST ELEVATION 1:100

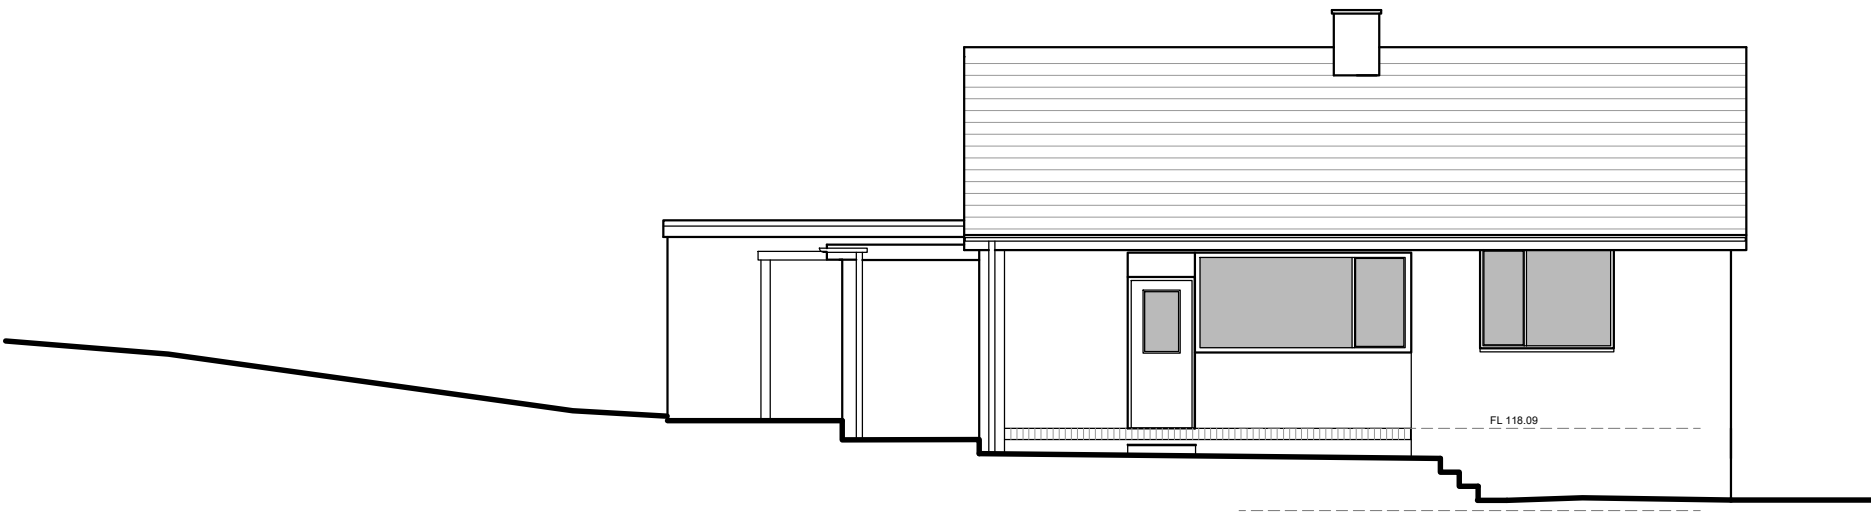


SOUTH WEST ELEVATION 1:100

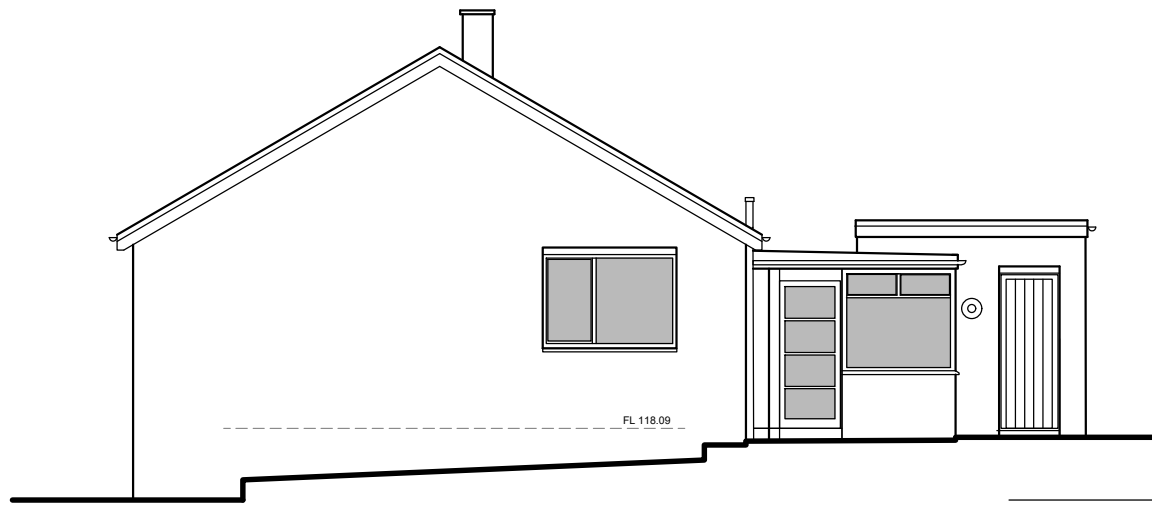

SOUTH EAST ELEVATION 1:100

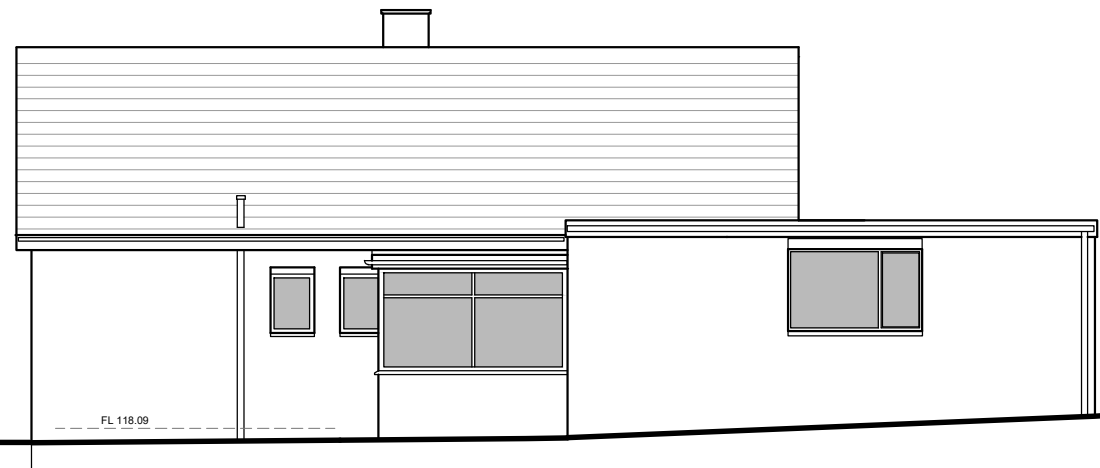


NORTH EAST ELEVATION 1:100

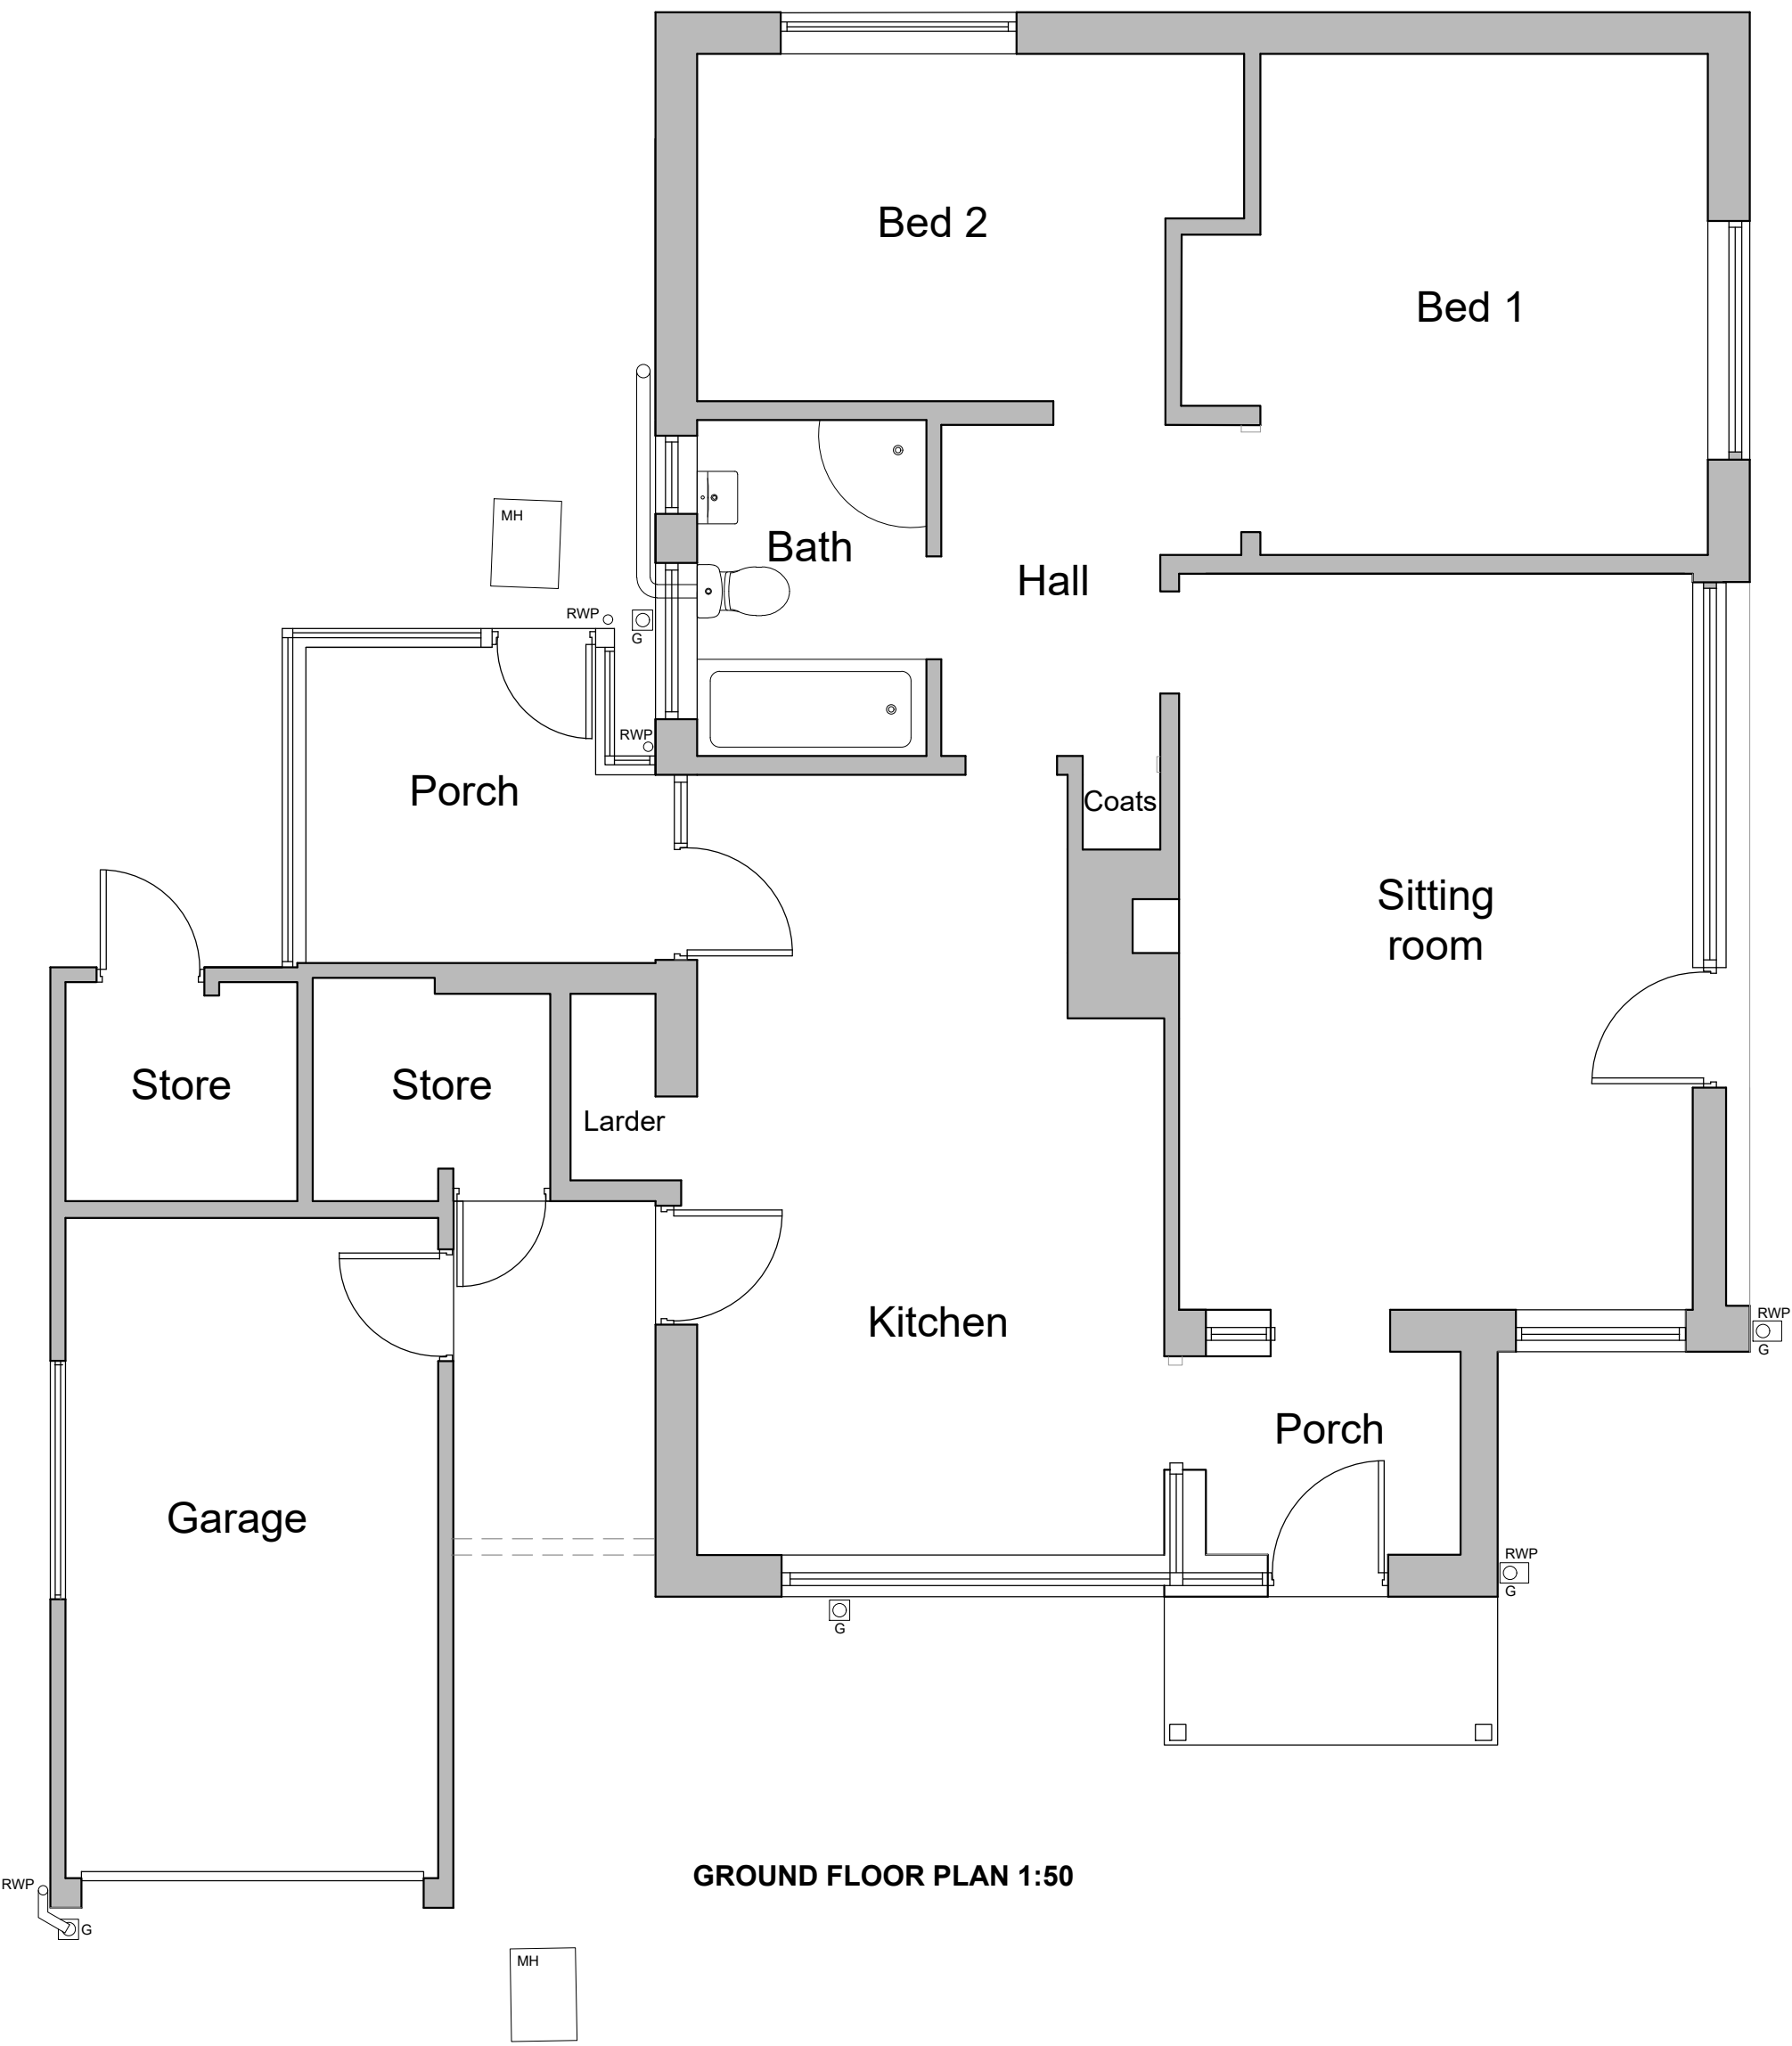

GROUND FLOOR PLAN 1:50



EXISTING SITE PLAN 1:100 Scale

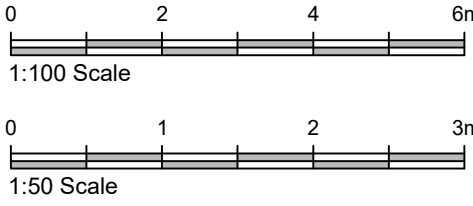

B Existing site drainage added. 14.02.25

A Pergola added -29th Oct 2024 LKR

Client

Mrs M. Boyle

Job title

Proposed Alterations to
19 Scott Avenue
Simonstone

Drawing title
Existing Plans, Elevations and Site Plan

Scale
various@ A1

Date
Oct 2024

Drawn
LKR

spa

SUNDERLAND PEACOCK ARCHITECTS

SUNDERLAND PEACOCK & ASSOCIATES LTD
HAZELMERE, PIMLICO ROAD, CLITHEROE
LANCASHIRE, BB7 2AG
T 01200 423178 F 01200 427328
E info@sunderlandpeacock.com
www.sunderlandpeacock.com



7138 -01

REV
B