


Written dimensions take preference over sealed.

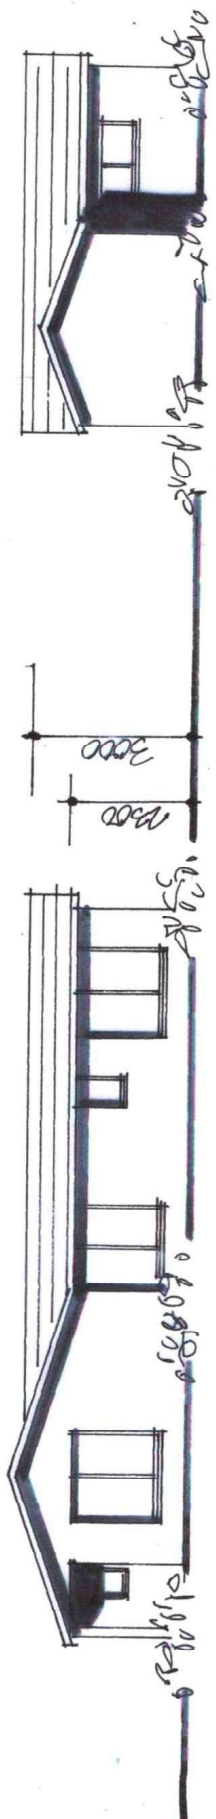


Side Elevation 'B'

Front Elevation 'A'




Side Elevation 'C'


Rear Elevation 'D'

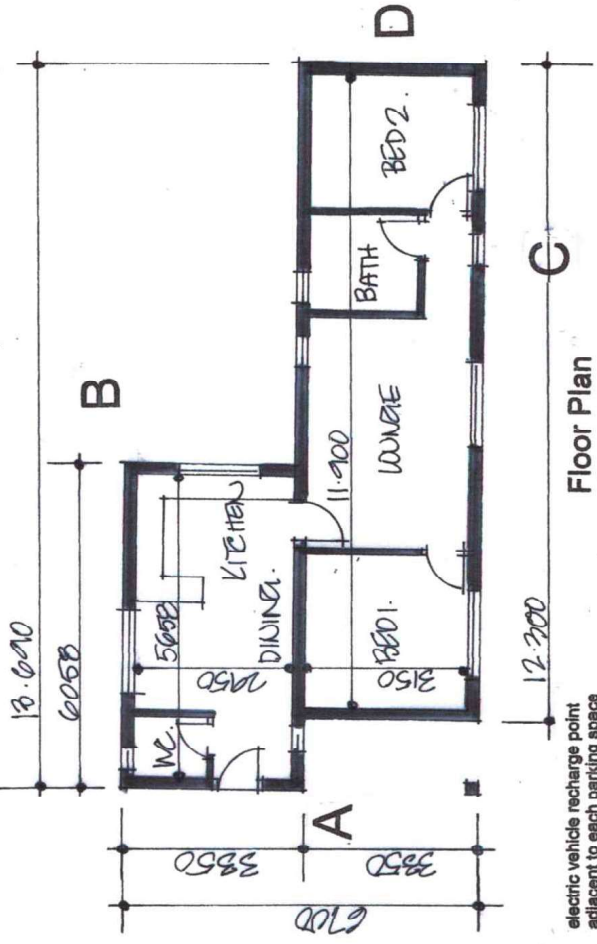

electric vehicle recharge point adjacent to each parking space

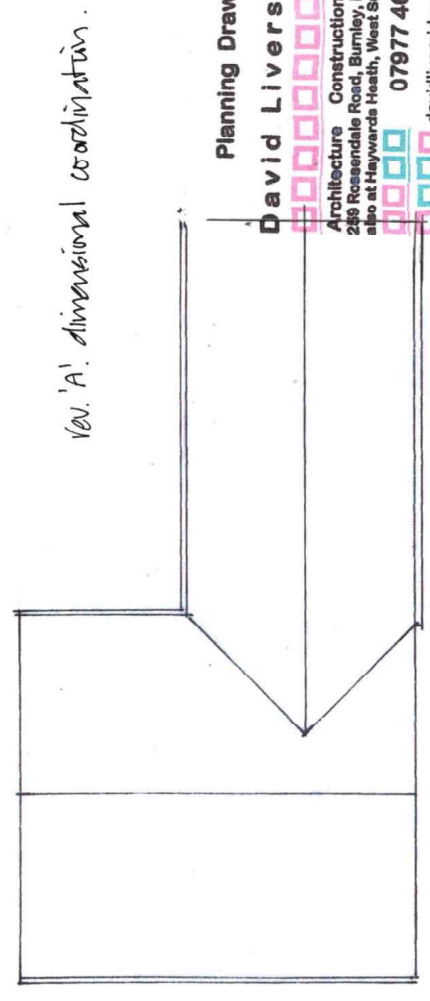

Roof Plan

 

Dark Grey roof tiles sheets
 Walls of natural timber logs, DARK BROWN
 Double glazed doors and windows, obscure glaze bathroom windows

16m 'A' dimensional coordination.

Planning Drawing
David Liversidge designs
 Architecture Construction Development
 249 Rossendale Road, Burnley, Lancs, BB11 5BZ
 also at Haywards Heath, West Sussex, RH16 4BZ
 07977 463 496
 davidliversidge01@gmail.com

Proposed Lodge No. 5
 Boadicea Park, Preston Road,
 Ribchester, PR3 3XL

scale: 1/100th @ A3
 date: Jan. 2025
 drawing no: **25/03/04A**