


*** this drawing shows the Planning Approved layout for the site**
At the present date, Lodge nos 3,4,5 and 6 are yet to be constructed

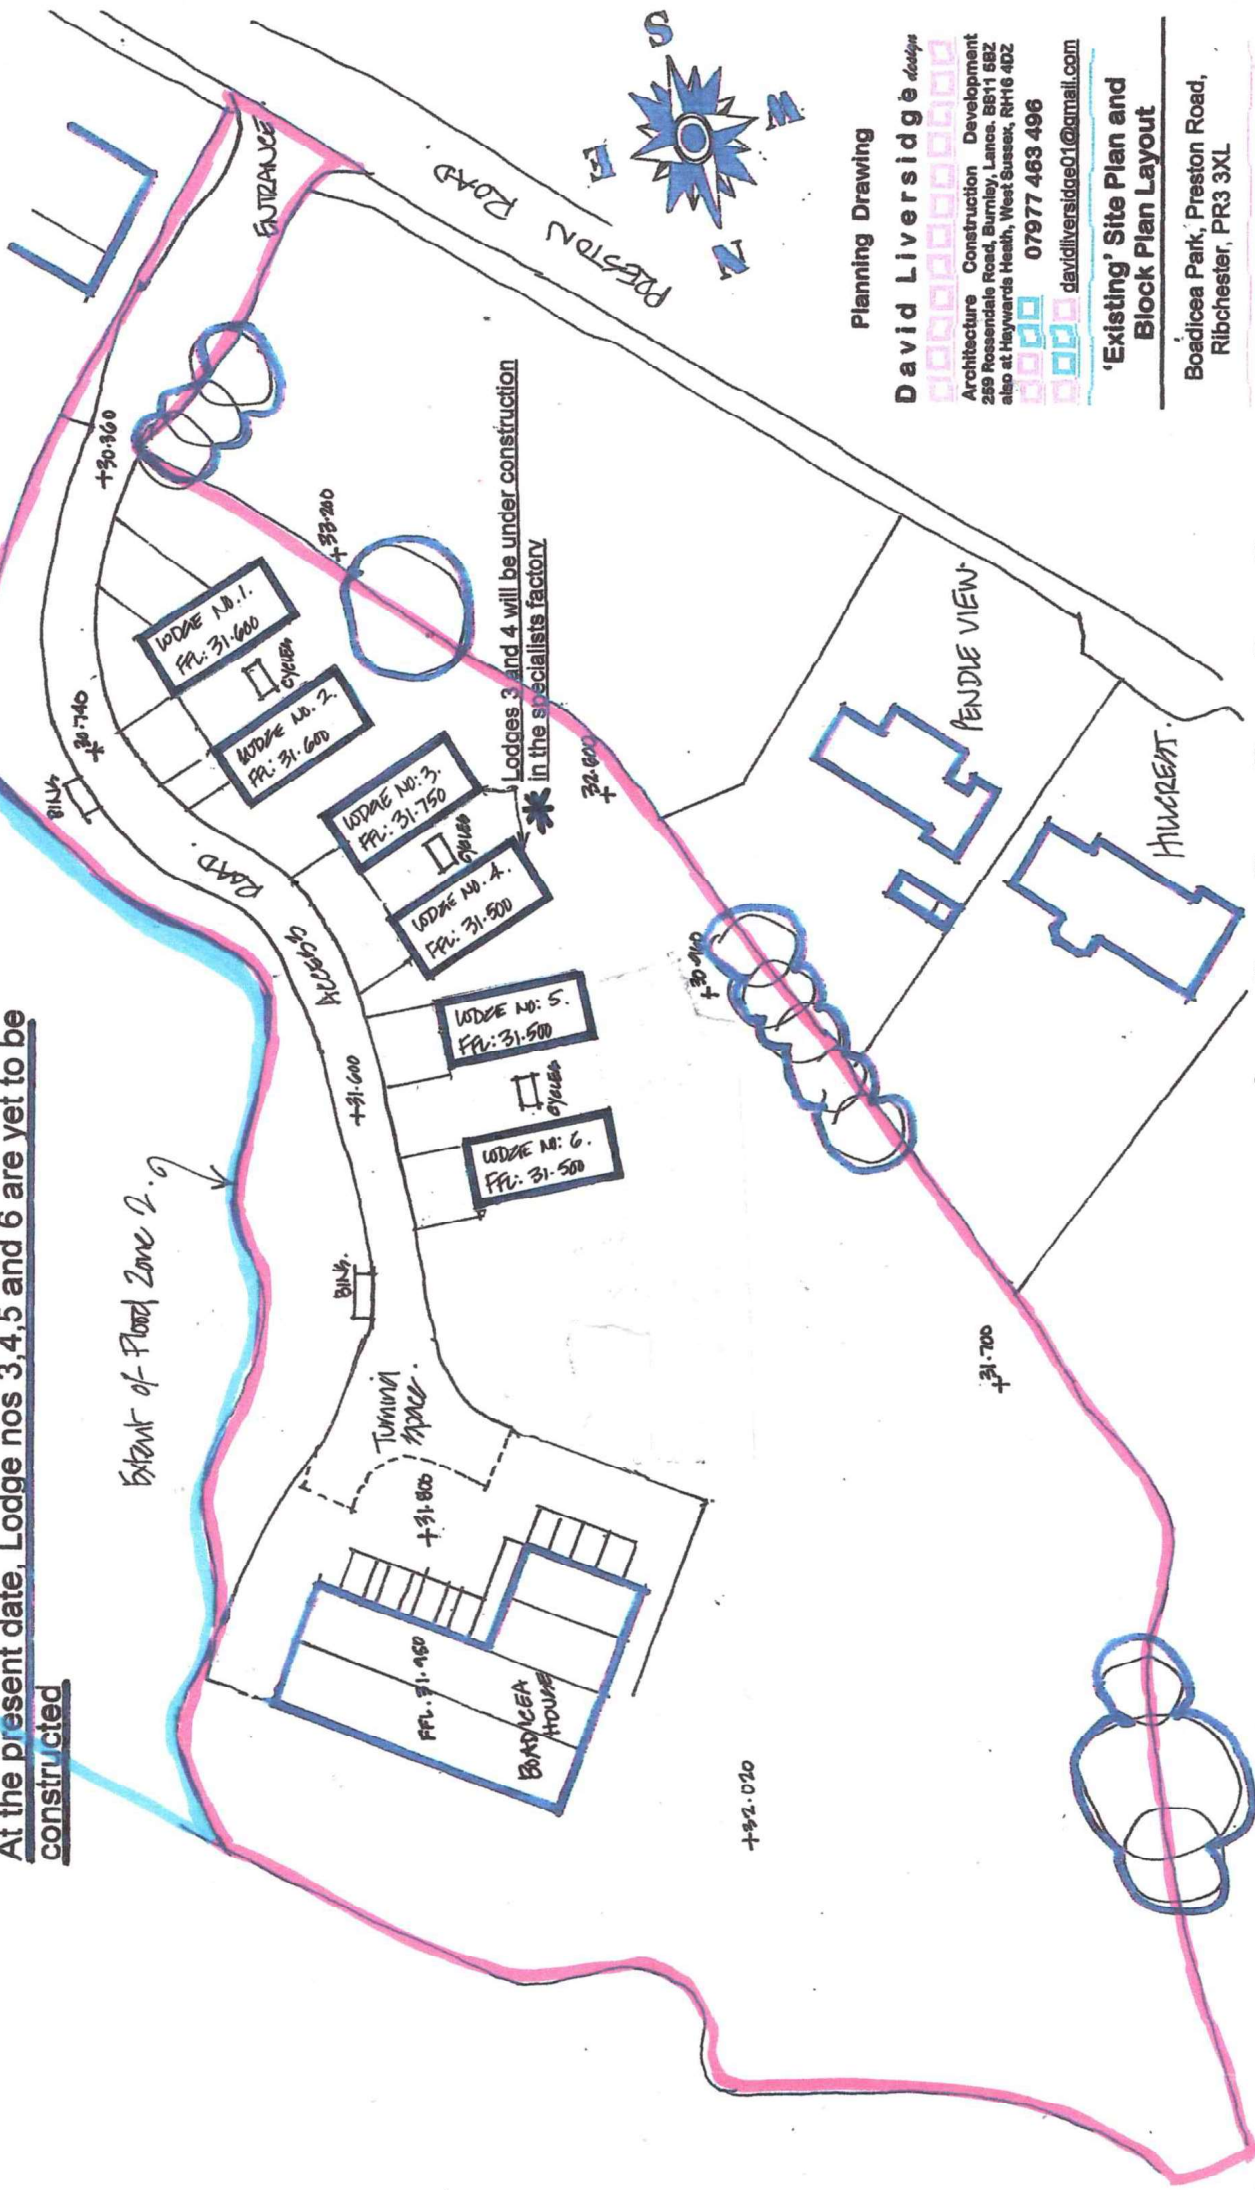

Planning Drawing
David Liversidge designs
 Architecture Construction Development
 259 Rossendale Road, Burnley, Lancs. BB11 5BZ
 also at Haywards Heath, West Sussex, RH16 4DZ
 07977 463 496
 davidliversidge01@gmail.com

'Existing' Site Plan and Block Plan Layout

Boadicea Park, Preston Road,
 Ribchester, PR3 3XL

scale: 1/500th @ A3
 date: Jan. 2025

0 10 20 30 40 50m
 SCALE 1:500

Rev. 'A' dimensional co-ordinator

drawing no
25/03/02 A