

 
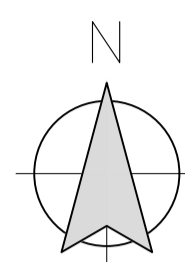


1:200 Scale

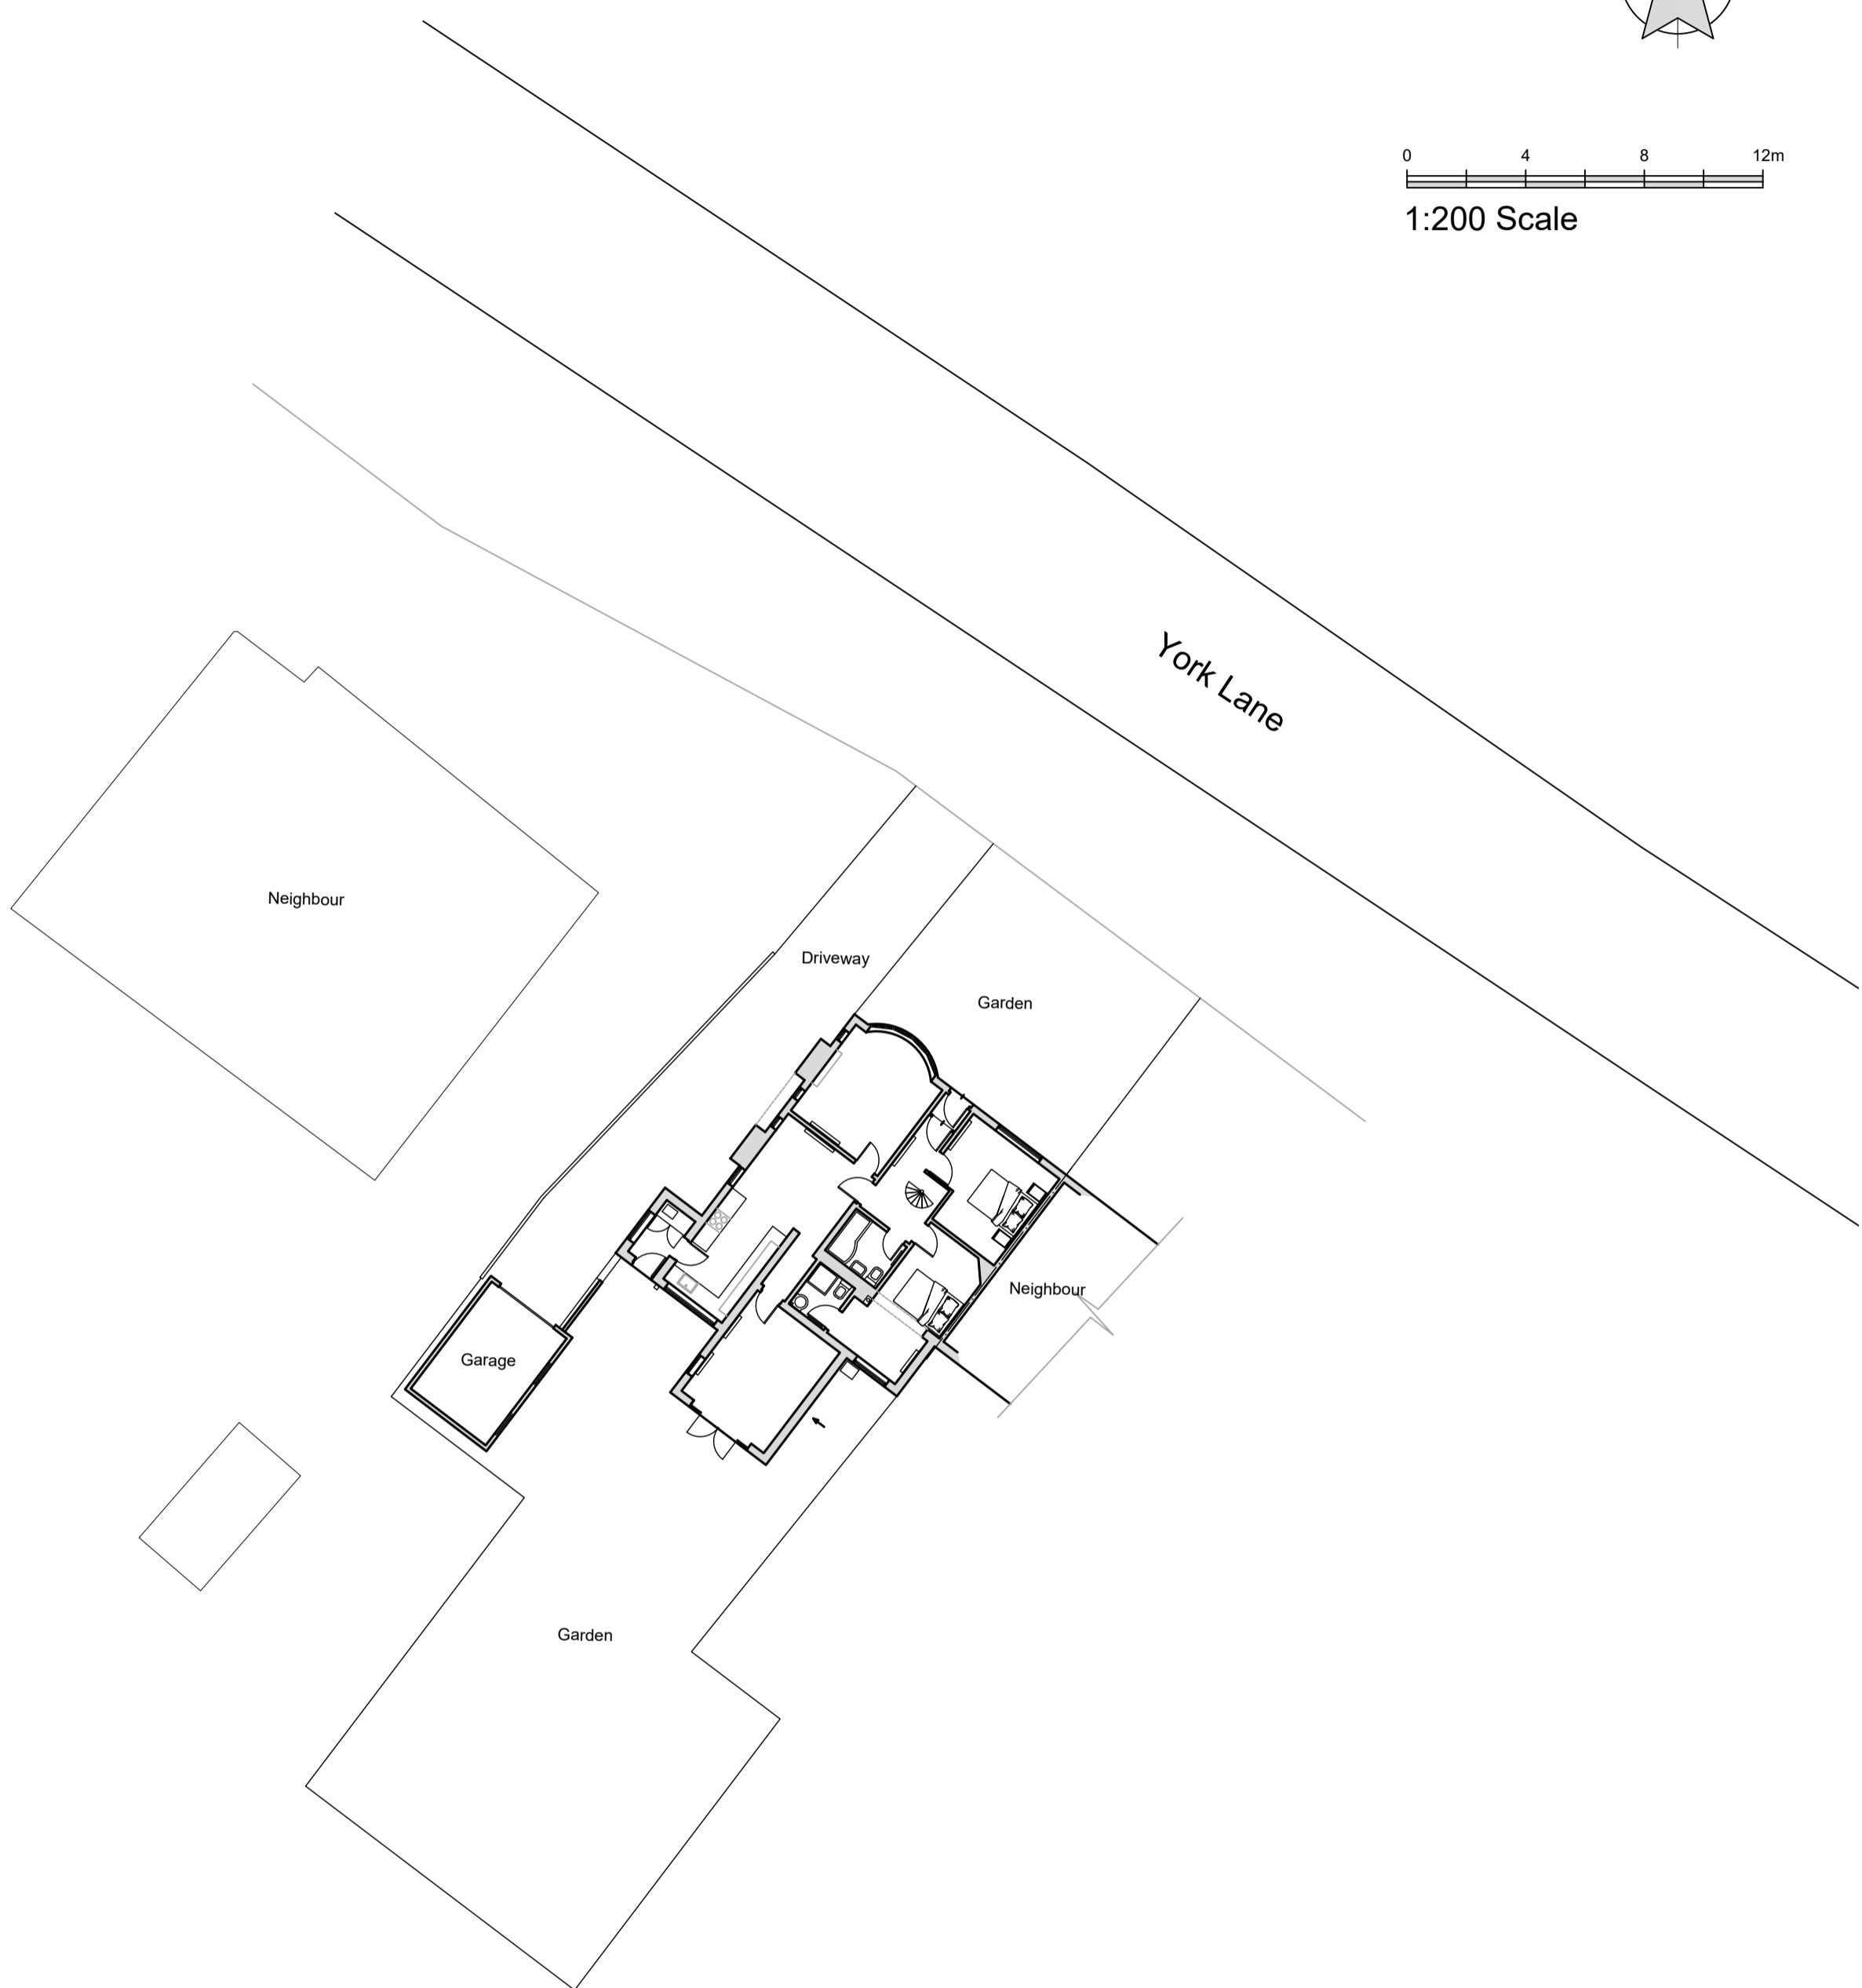

1:200 Scale

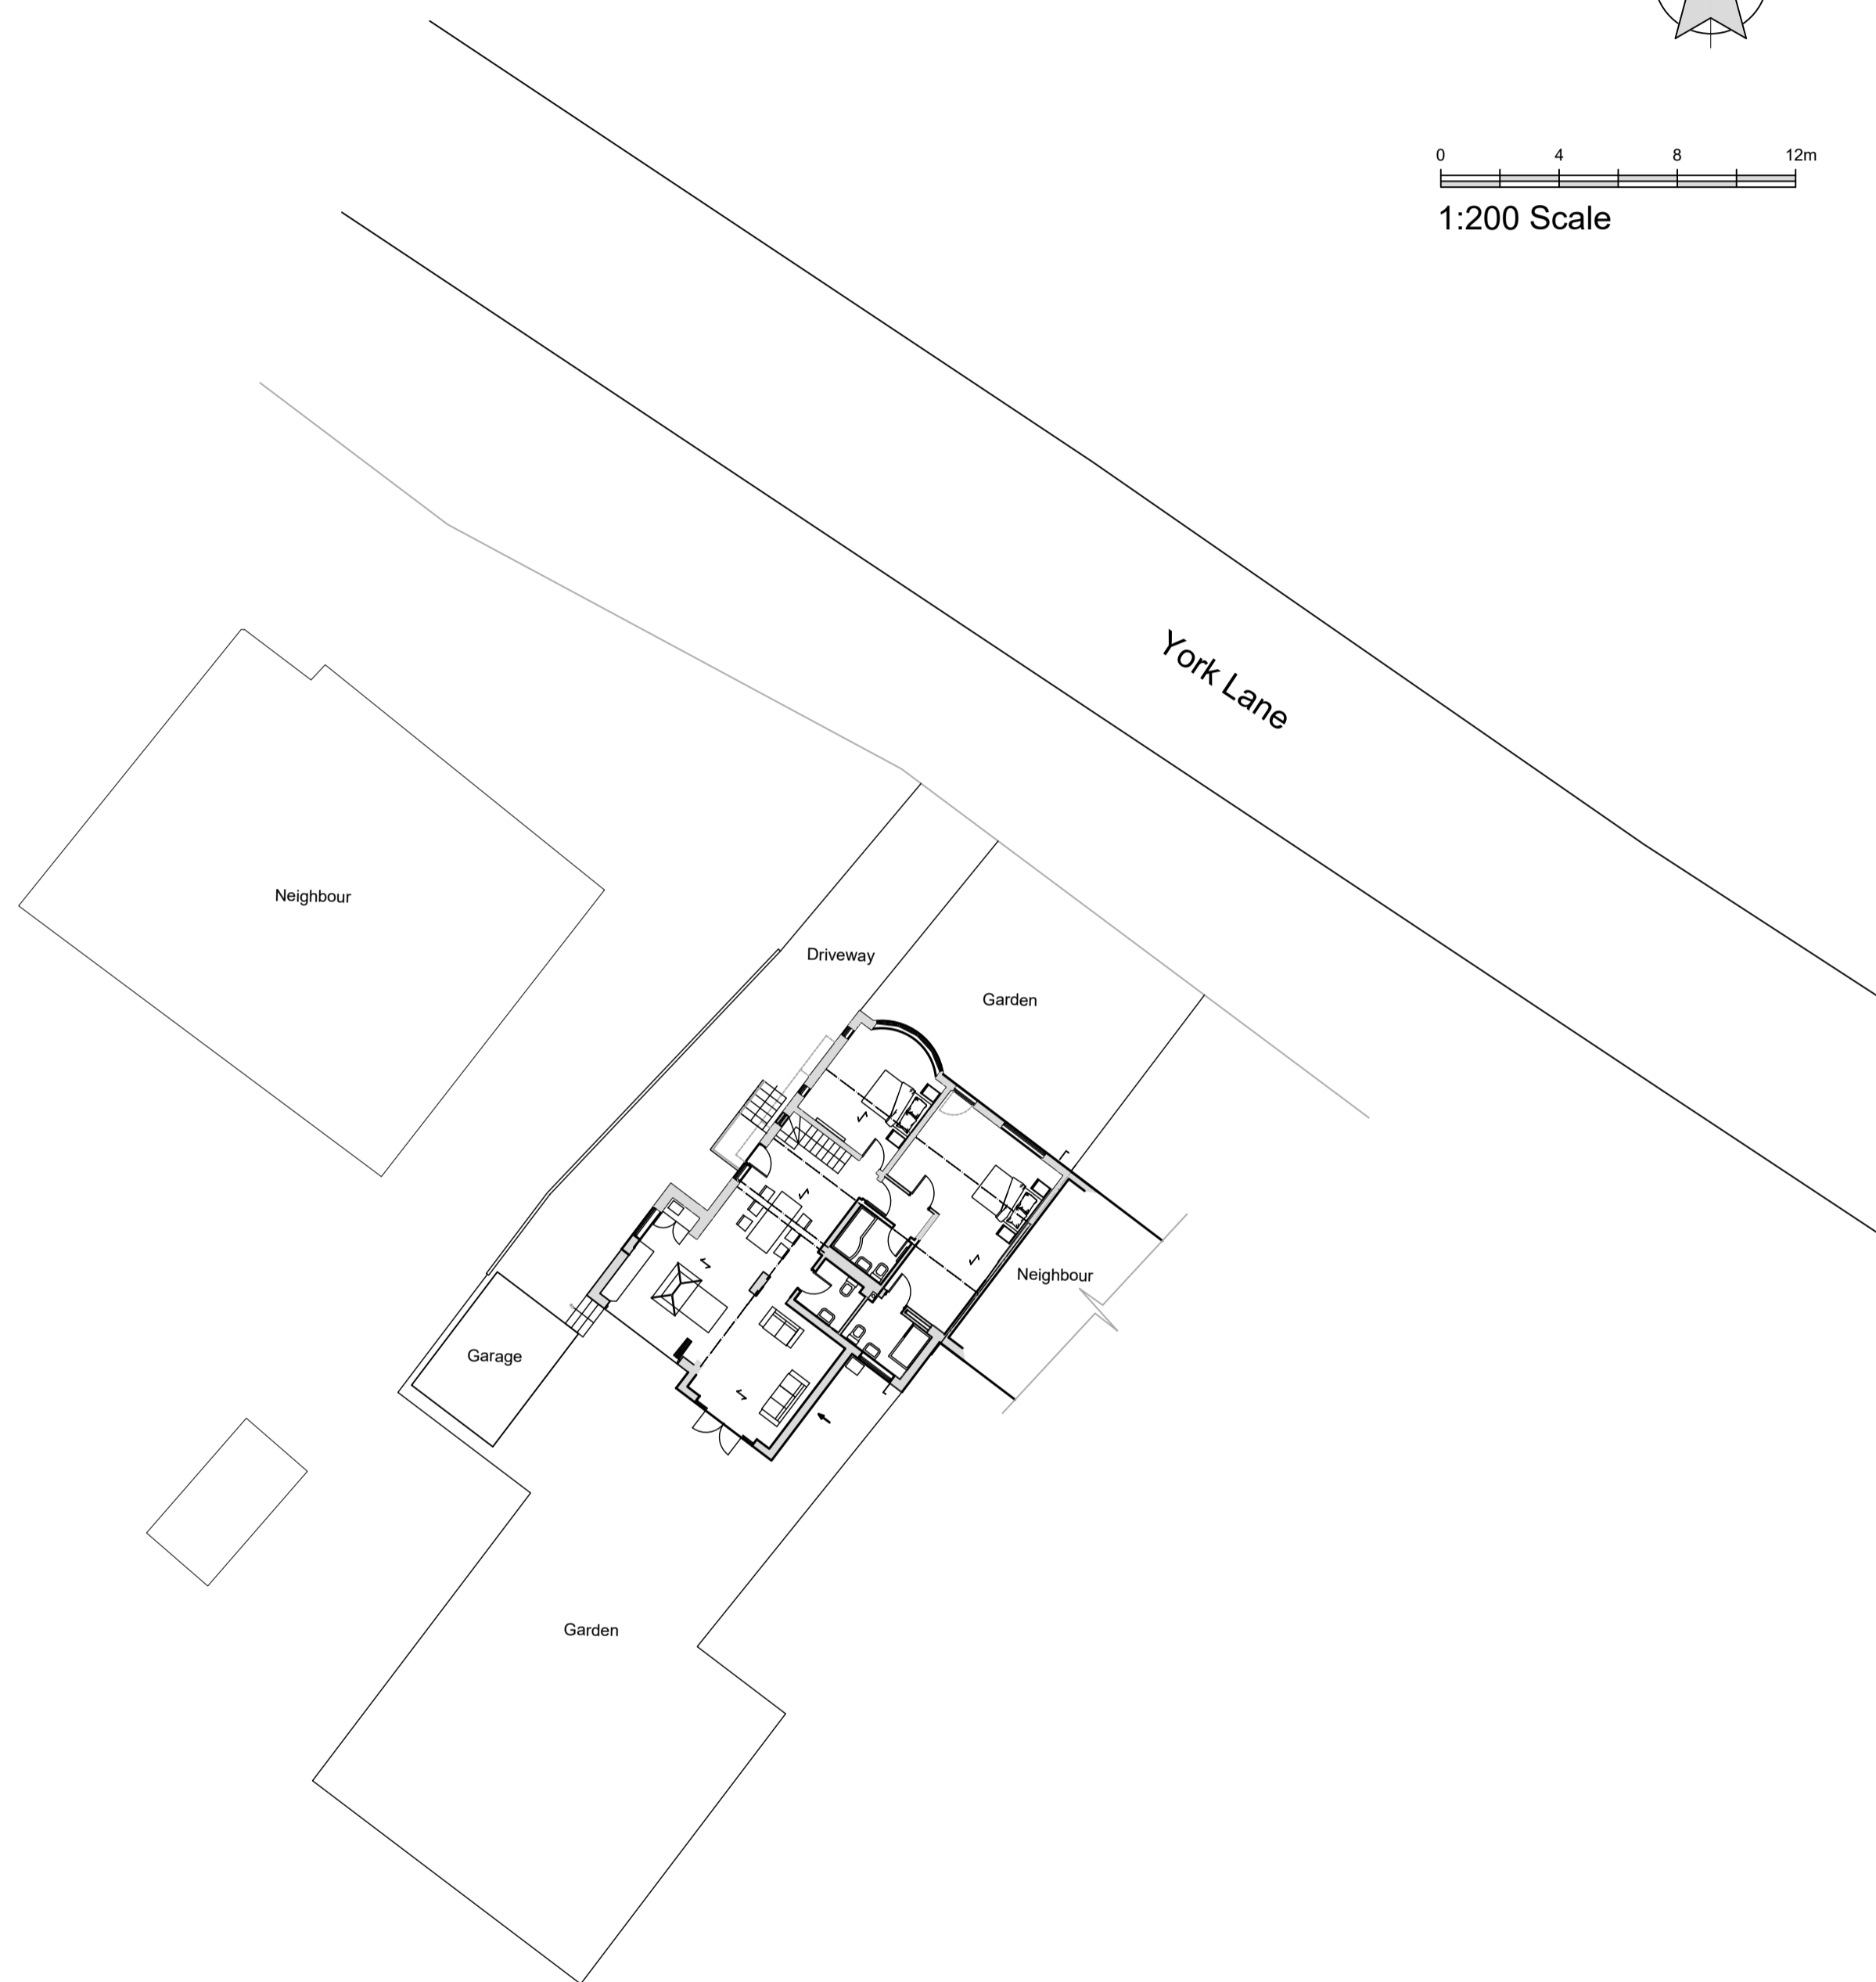

rev	date/initials	description
project		
Proposed, Rear Extension, Dormer Extension and Internal Alterations		
drawing title		
Raj Singh Woodcote York Lane Langho BB6 8DW		
dwg purpose		
Existing and Proposed Site Plans		
Harrison Architecture LTD 38 Salthill Road Clitheroe Lancashire BB7 1NU Email: Craig_Leigh_harrison@yahoo.co.uk Mobile: 07539 302831		
scale 1:200 Scale		
@ sheet size A1		
WOODCOTE	003	
job ref.	drawing number	revision