




Ground Floor Plan
1:50 Scale

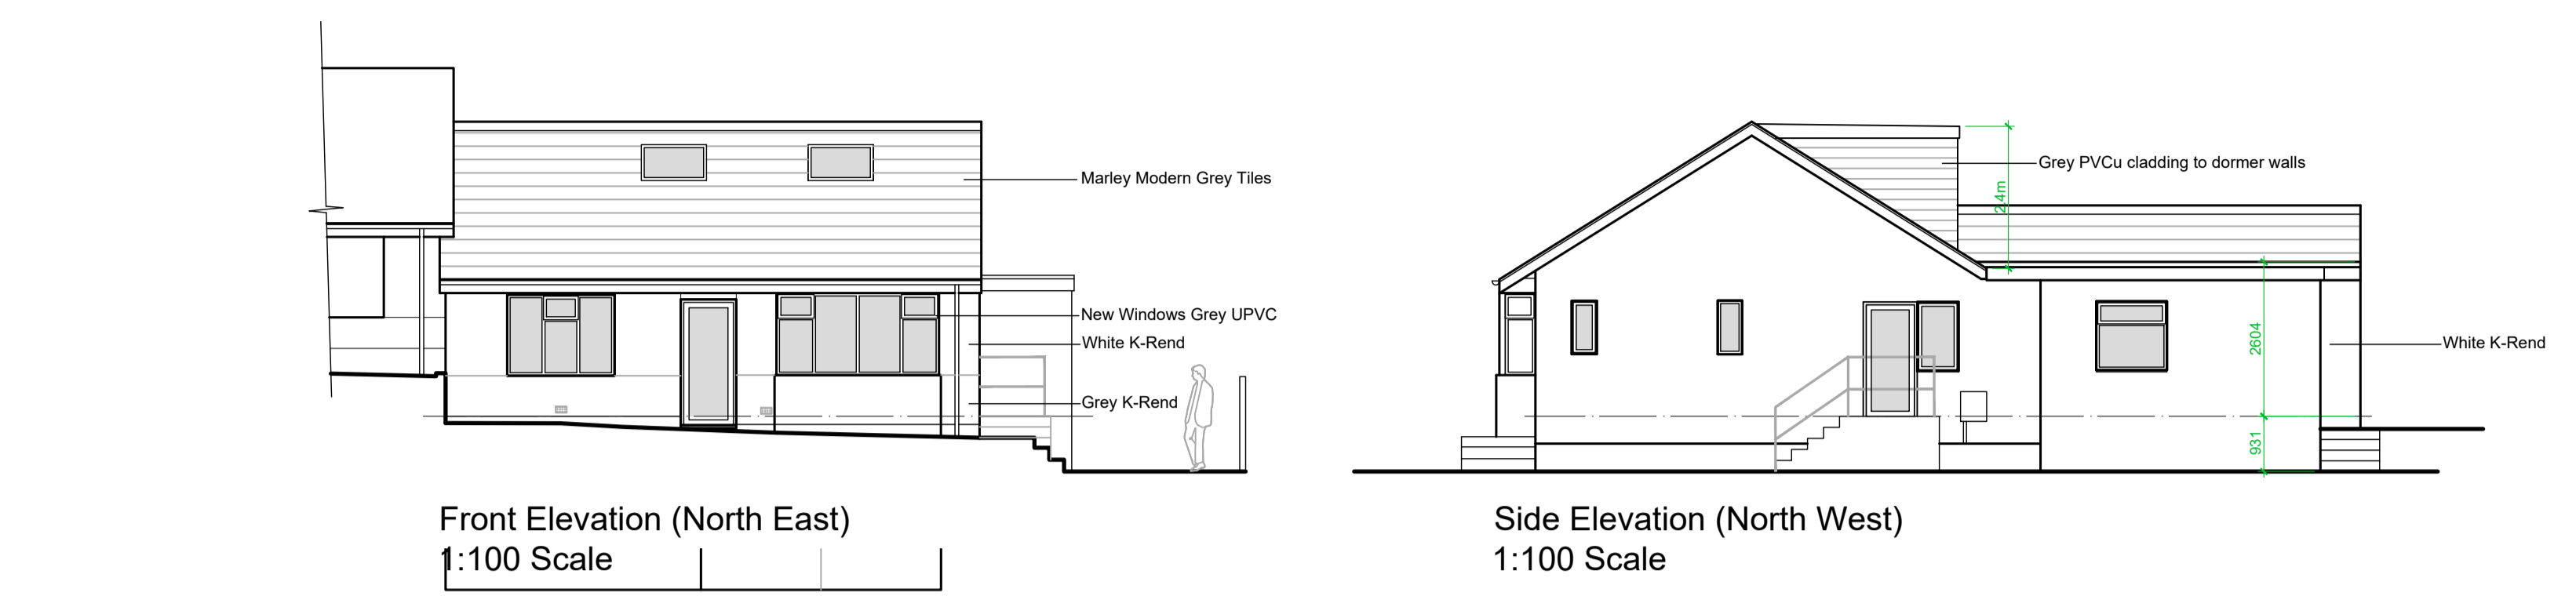


Front Elevation (North East)
1:100 Scale

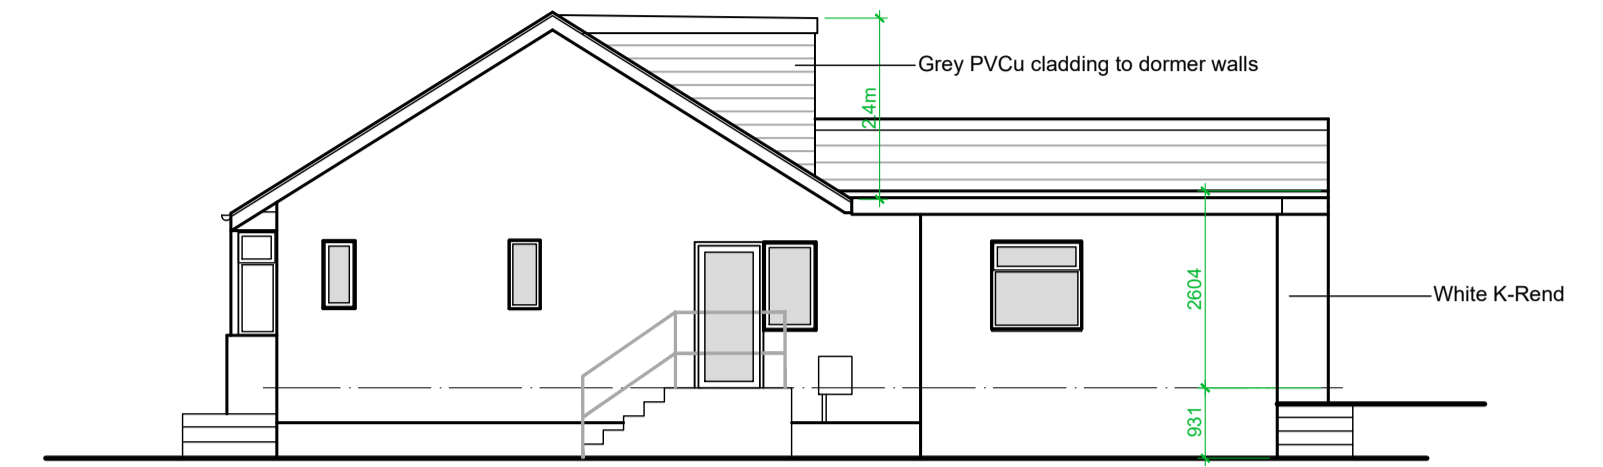


Side Elevation (North West)
1:100 Scale

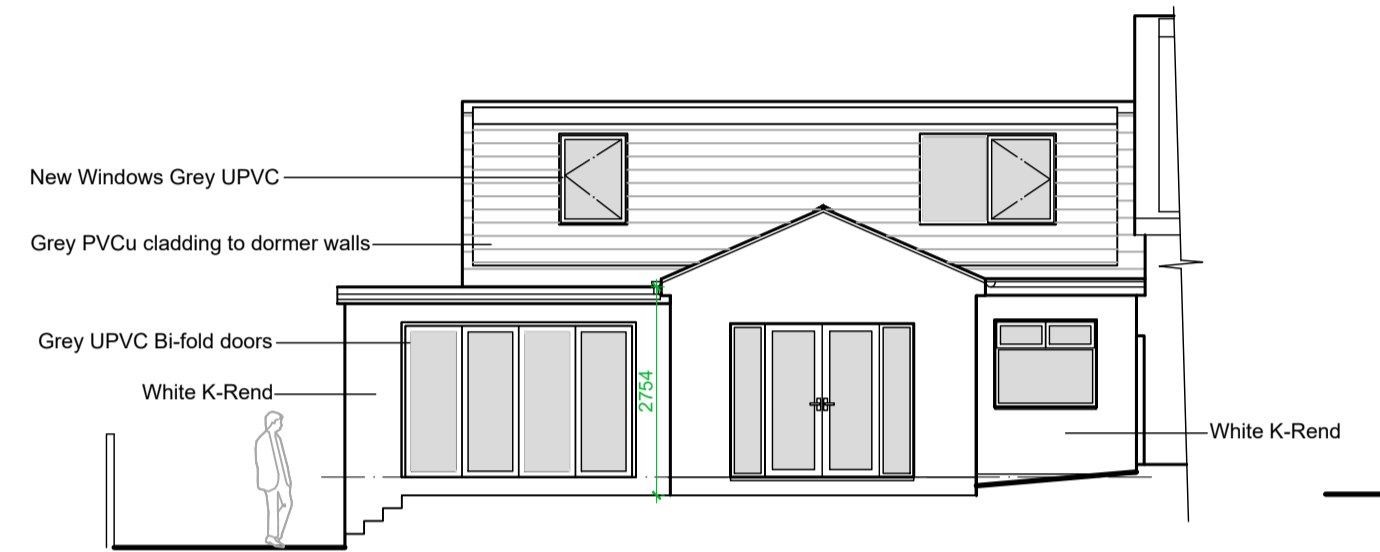


Rear Elevation (South West)
1:100 Scale

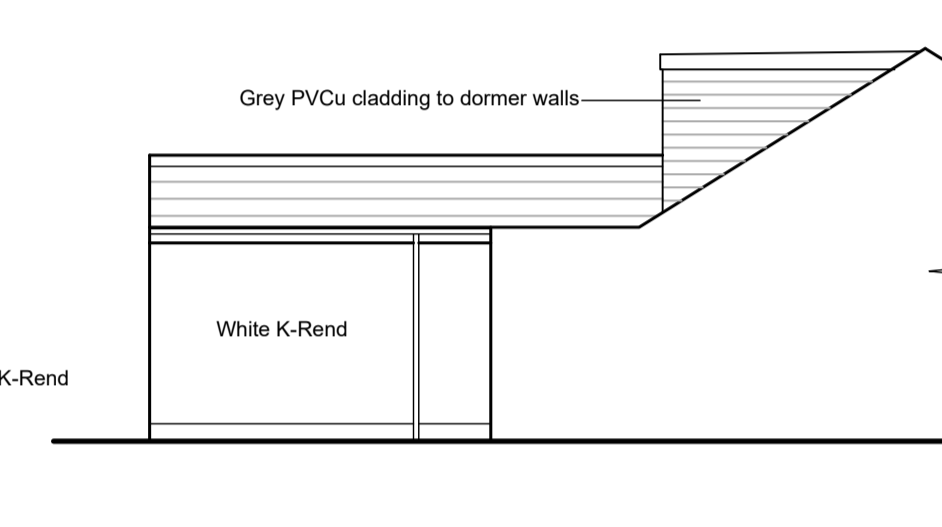

Side Elevation A (South East)
1:100 Scale

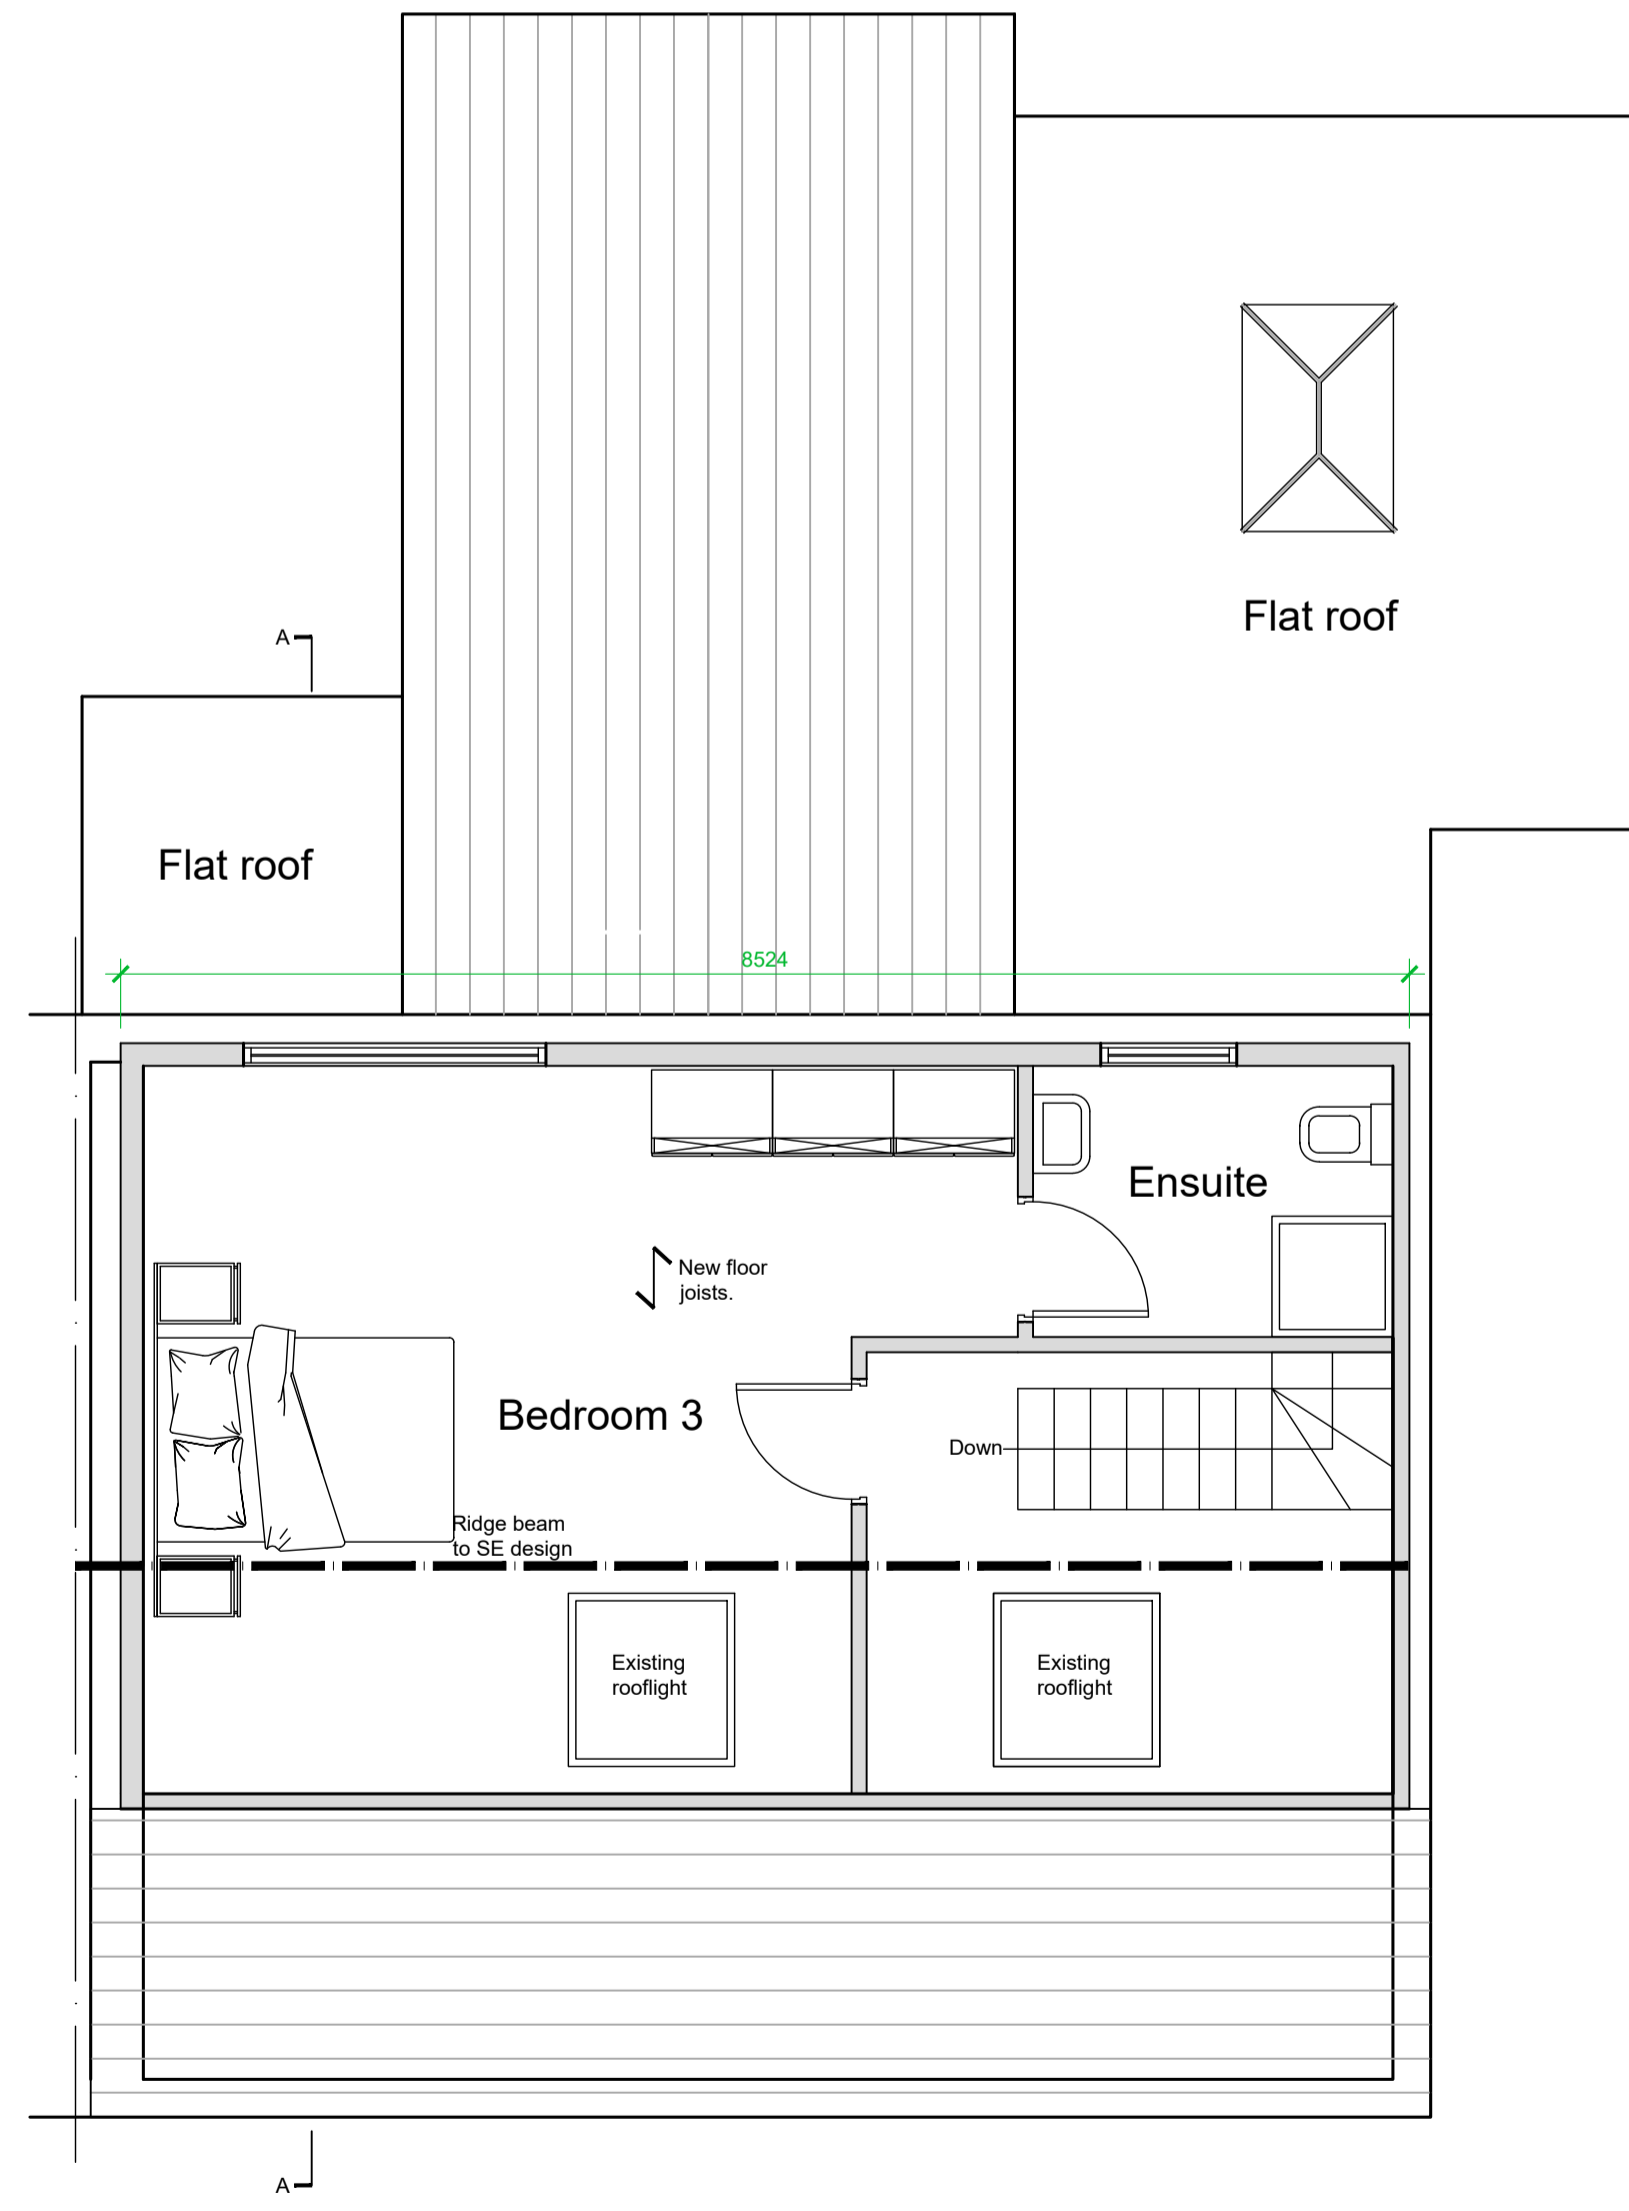

First Floor Plan
1:50 Scale

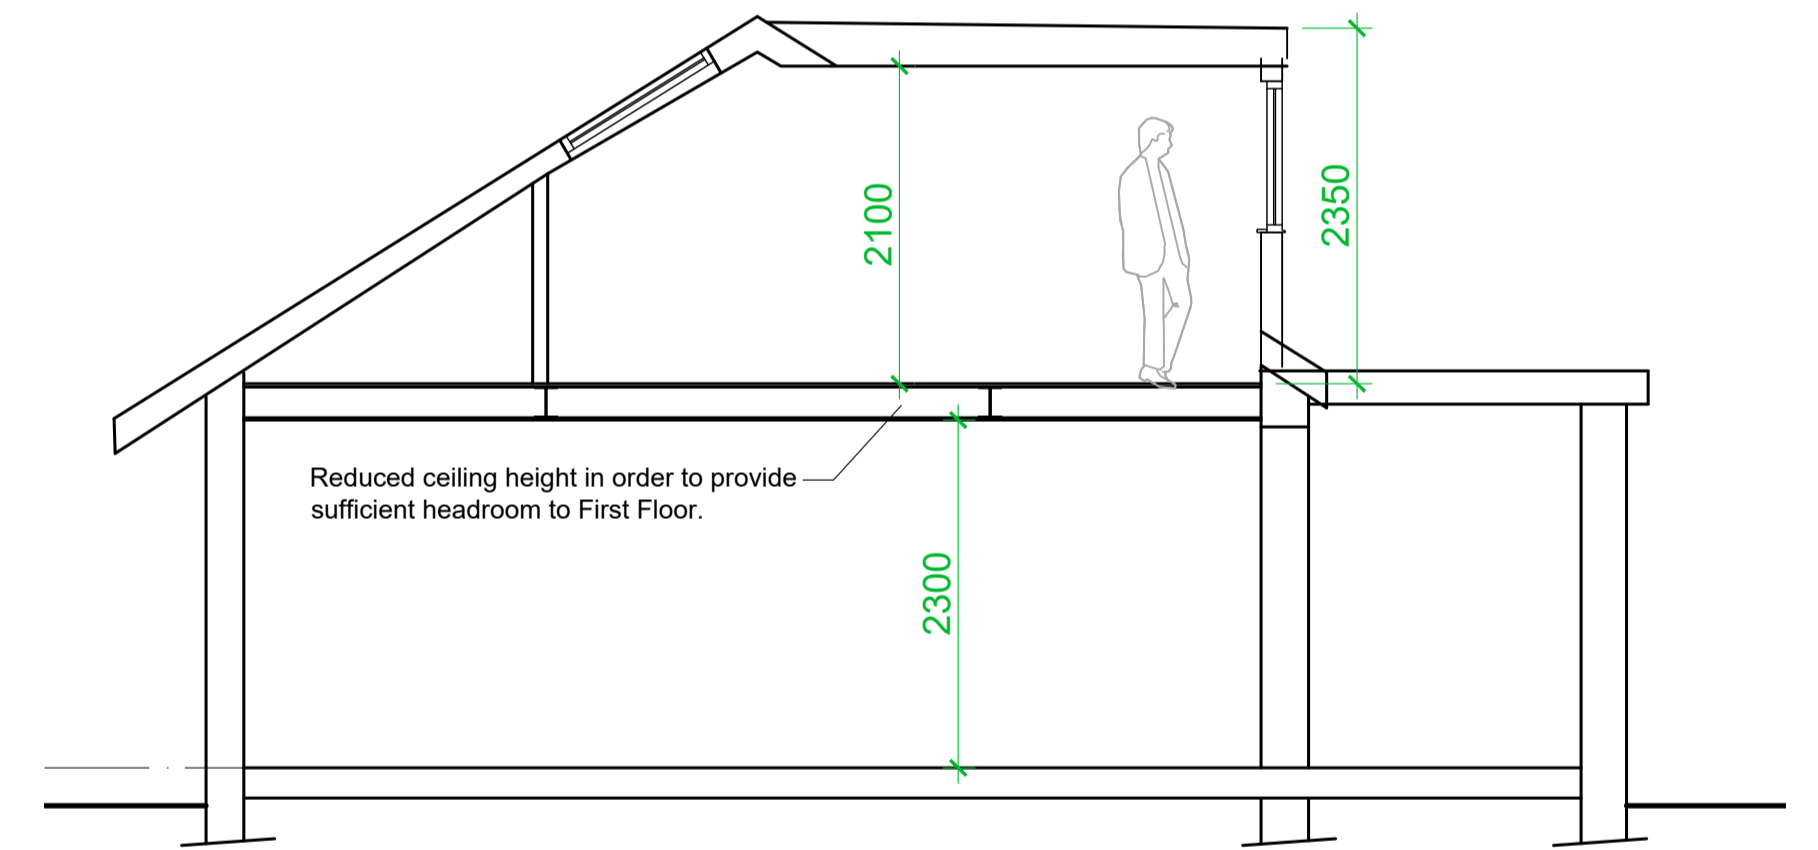

Section A
1:50 Scale

rev	date/ints	description
		Project
		Proposed, Rear Extension, Dormer Extension and Internal Alterations
		Drawing title
		Raj Singh Woodcote York Lane Langho BB6 8DW
		dwg purpose
		Proposed Plans, Elevations and Indicative Section
		Harrison Architecture LTD 38 Salthill Road Clitheroe Lancashire BB7 1NU Email: Craig_Leigh_harrison@yahoo.co.uk Mobile: 07539 302831
		scale 1:50, 1:100
		@ sheet size A1
		WOODCOTE job ref.
		002 drawing number revision