



All levels and dimensions to be checked on site prior to construction / fabrication; report discrepancies immediately. Do not scale dimensions from this drawings. This drawing is copyright protected.

REVISION

A	21.02.25	Heights added to proposed extensions	RH
B	25.04.25	Roof pitch of proposed extension amended	RH

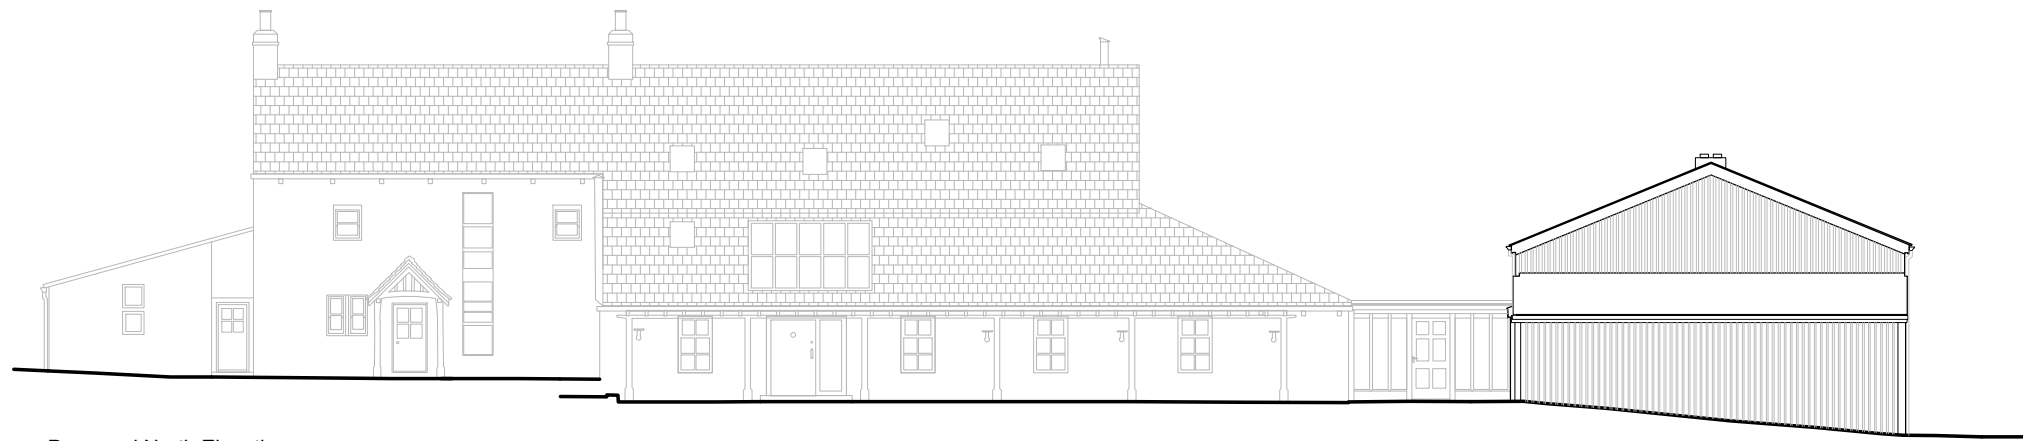

Proposed North Elevation

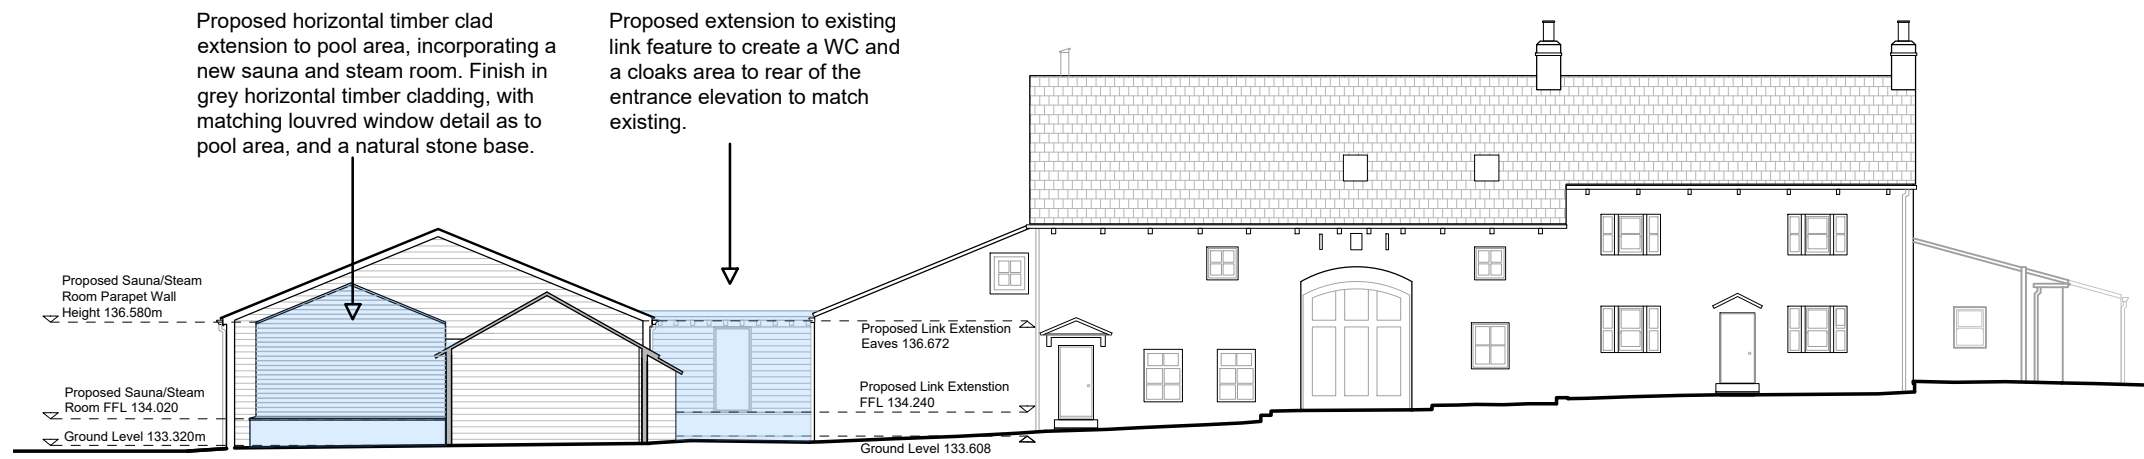

Proposed South Elevation

Key:

Proposed changes to additional extensions to listed structure

PLANNING

SCALE 1:200



SCALE	DATE	DRAWN	CHECKED
1:200	07.02.25	ET	RH


PROJECT  
Mulberry Grange

DRAWING  
Proposed Elevations  
Proposed Section




12 CARPENTER STREET • PERTH • PH1 5LZ  
01738 230360  
WWW.TRAILARCHITECTS.CO.UK

DRAWING No.  
24046\_PL(25)002\_B

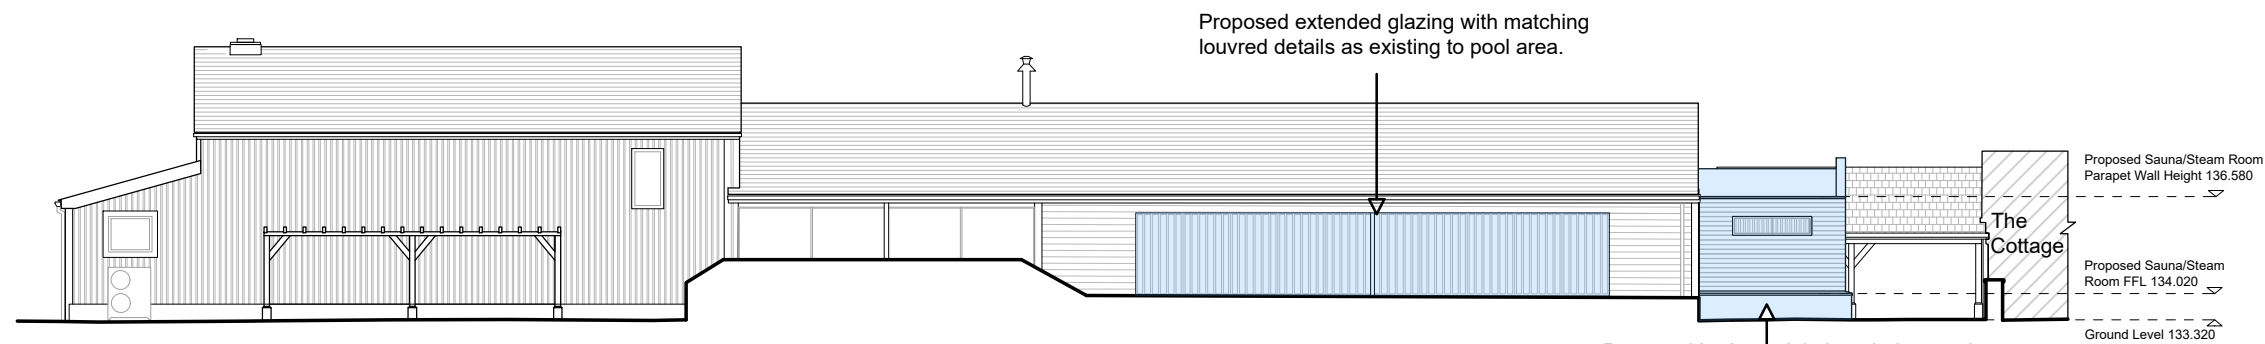

Proposed West Elevation

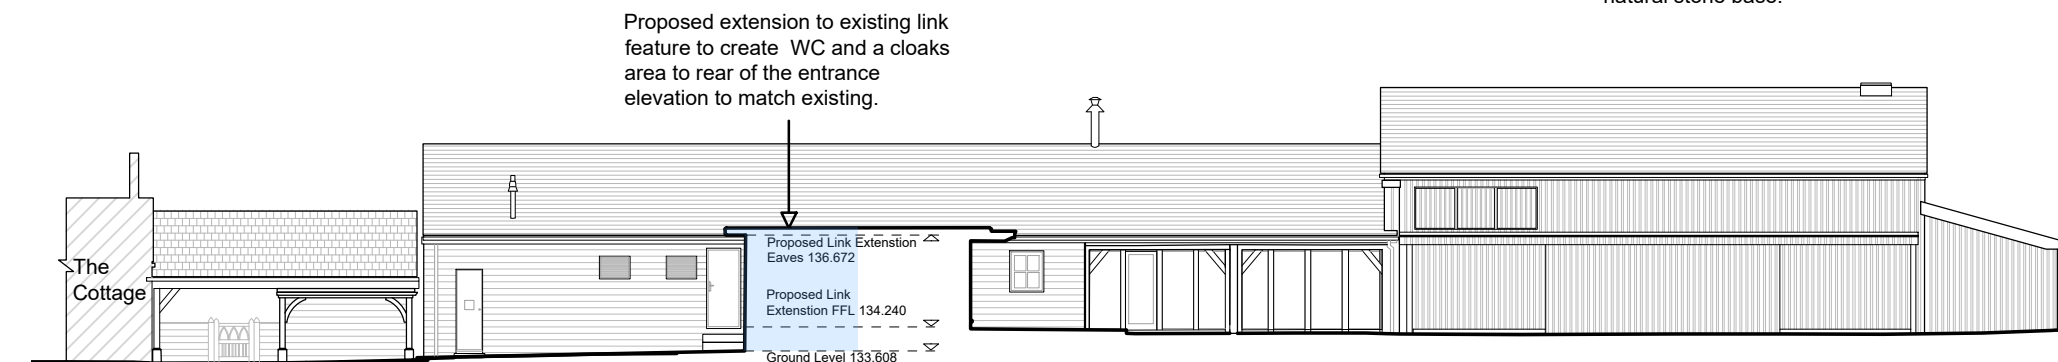

Proposed East Facing Section