

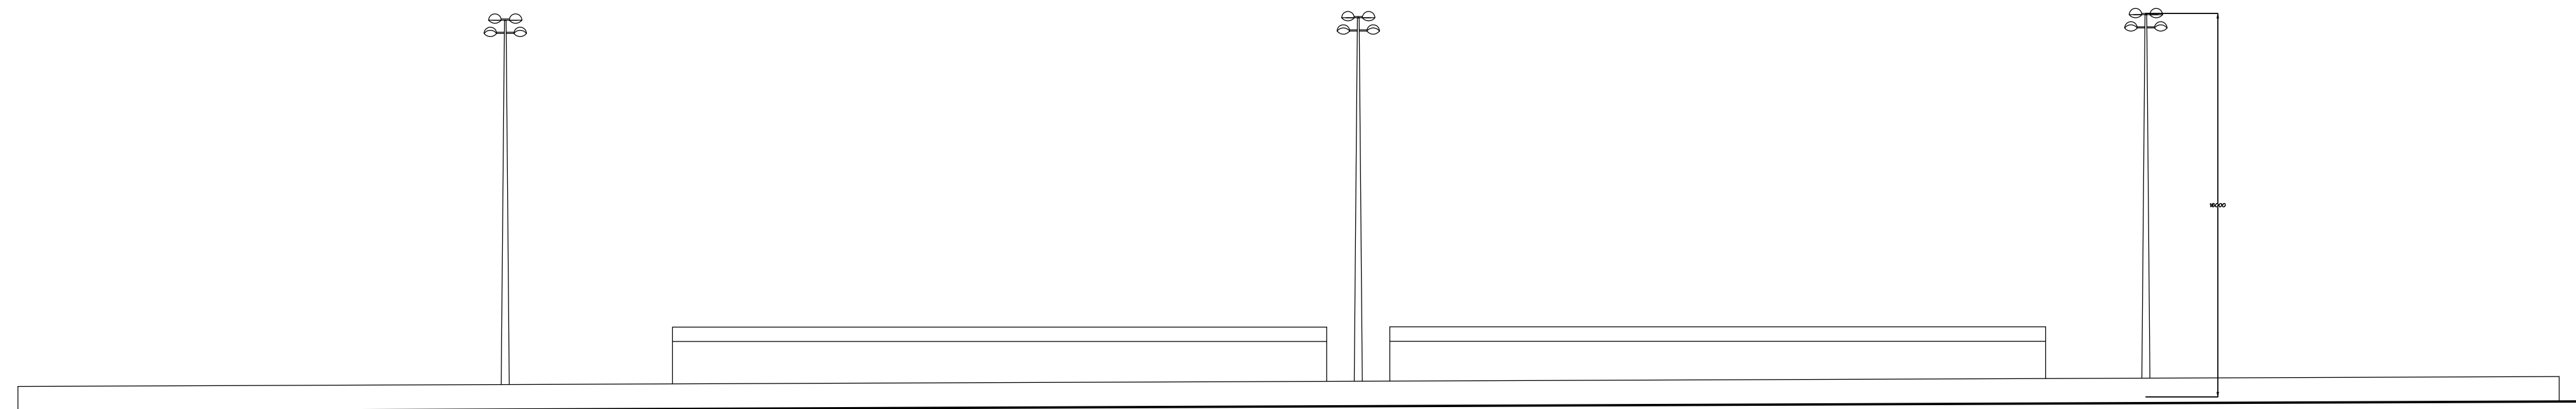



North West Elevation

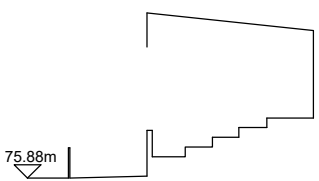

South East Elevation

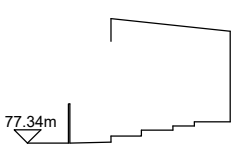

PD Construction Consultants
7 Beech Street, Clitheroe, Lancs
BB7 2LL
tel: 07976 771297
email: pdcc@hotmail.co.uk

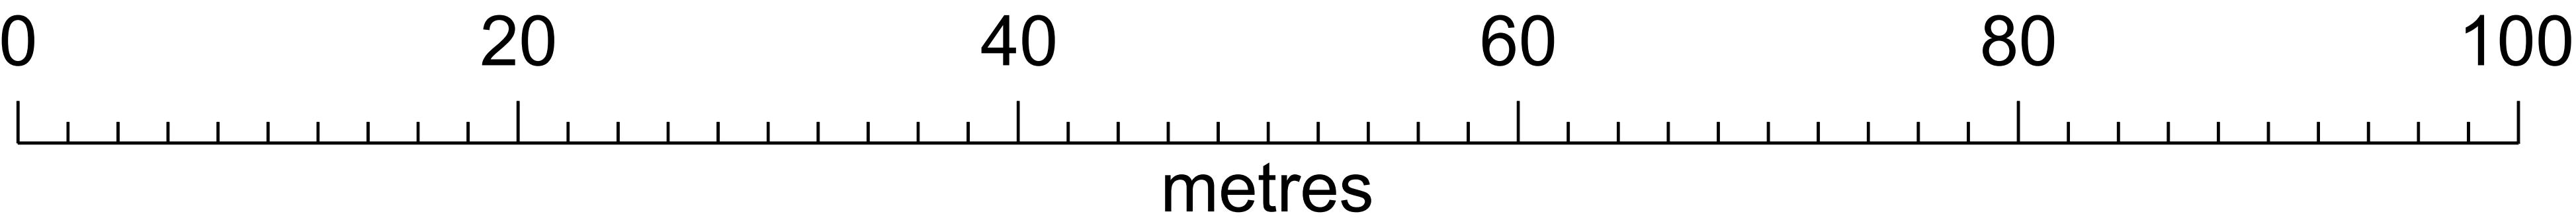

PLANNING ISSUE

Client: Clitheroe Football Club Ltd.		
Project: Proposed Floodlighting EcoGiants Stadium Shawbridge Pendle Road Clitheroe		
Dwg title: Existing Elevations & Sections		
Scale @ A1: 1:200	Date: 02.03.25	Drawn by: PD
Drawing no. 1716 - 05		Rev. -