



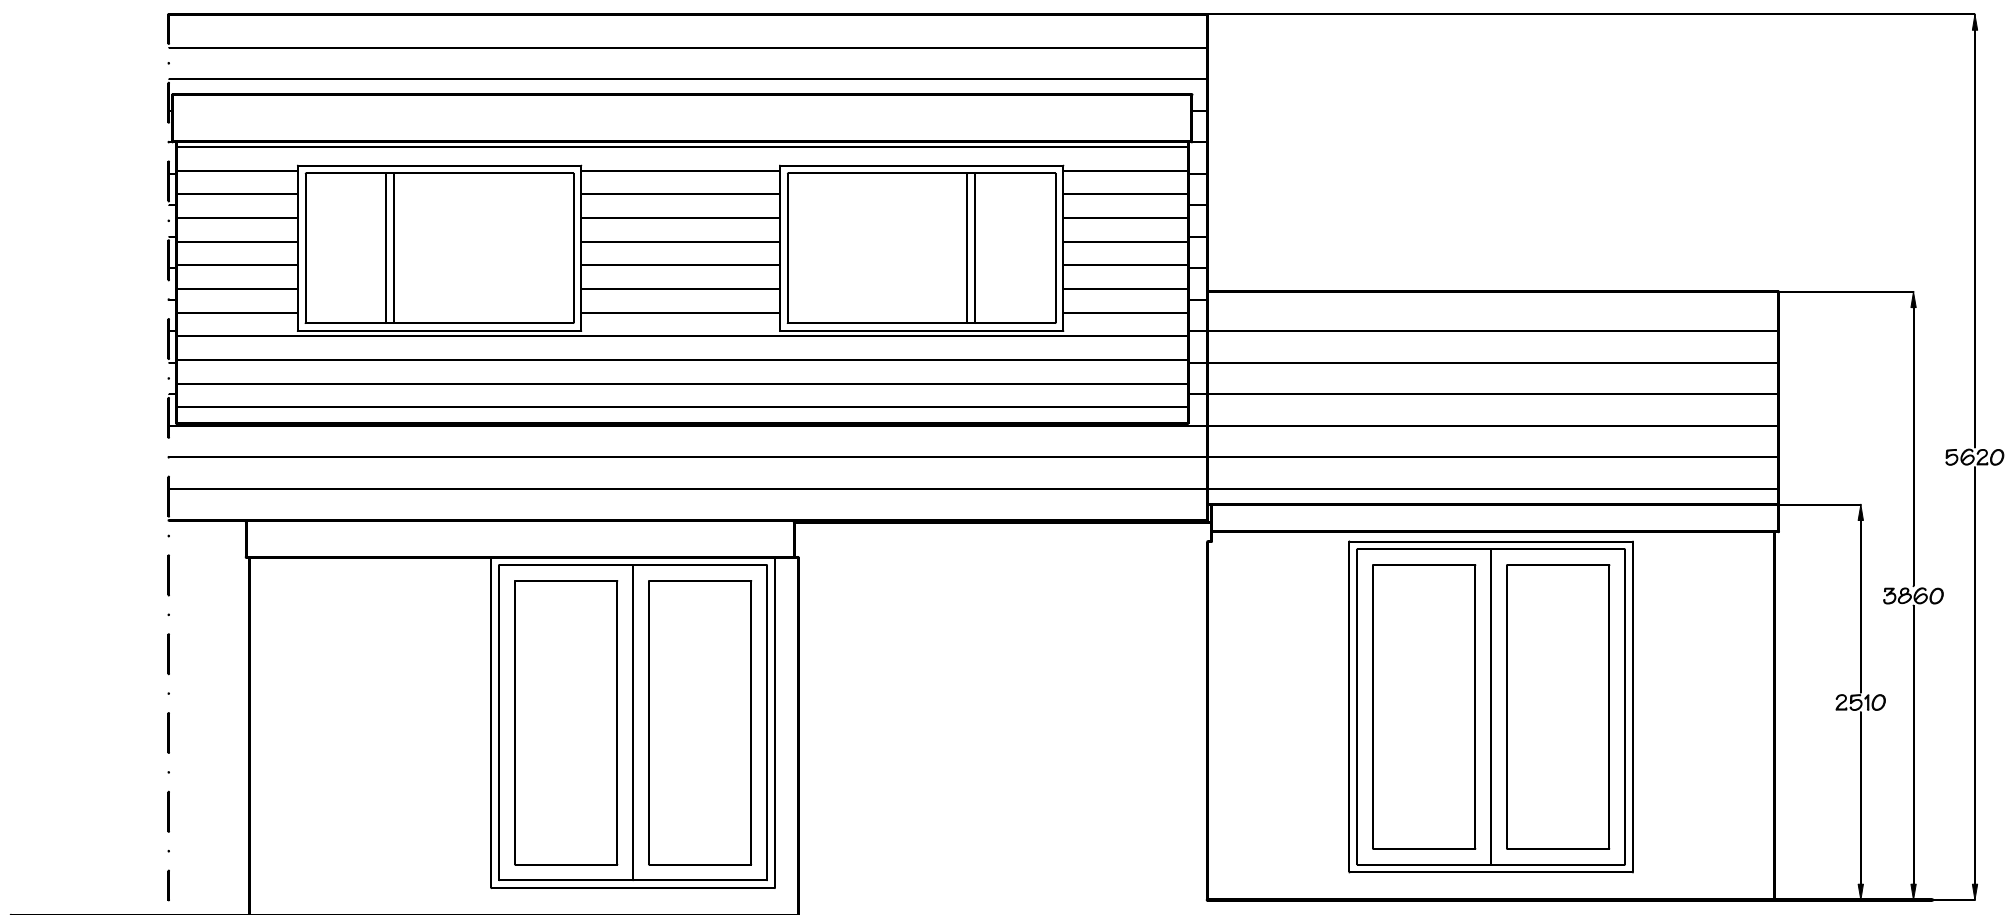

Materials:
Roof - interlocking grey concrete tiles
Walls - red facing brickwork
Windows - grey coloured u.p.v.c.
Doors - grey coloured u.p.v.c.
Dormer walls - grey composite cladding

PD Construction Consultants
7 Beech Street, Clitheroe, Lancs
BB7 2LL
tel: 07976 771297
email: pdcc@hotmail.co.uk

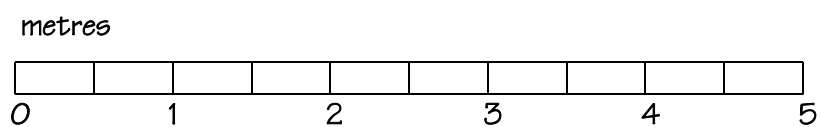

PLANNING ISSUE

Client:			Miss C Shipston
Project:			Proposed Alterations 55 Fairfield Drive Clitheroe
Dwg title:			Proposed Rear Elevation
Scale @ A3:	Date:	Drawn by:	
1:50	19.12.24	PD	
Drawing no.			Rev.
1685 - 11			-