

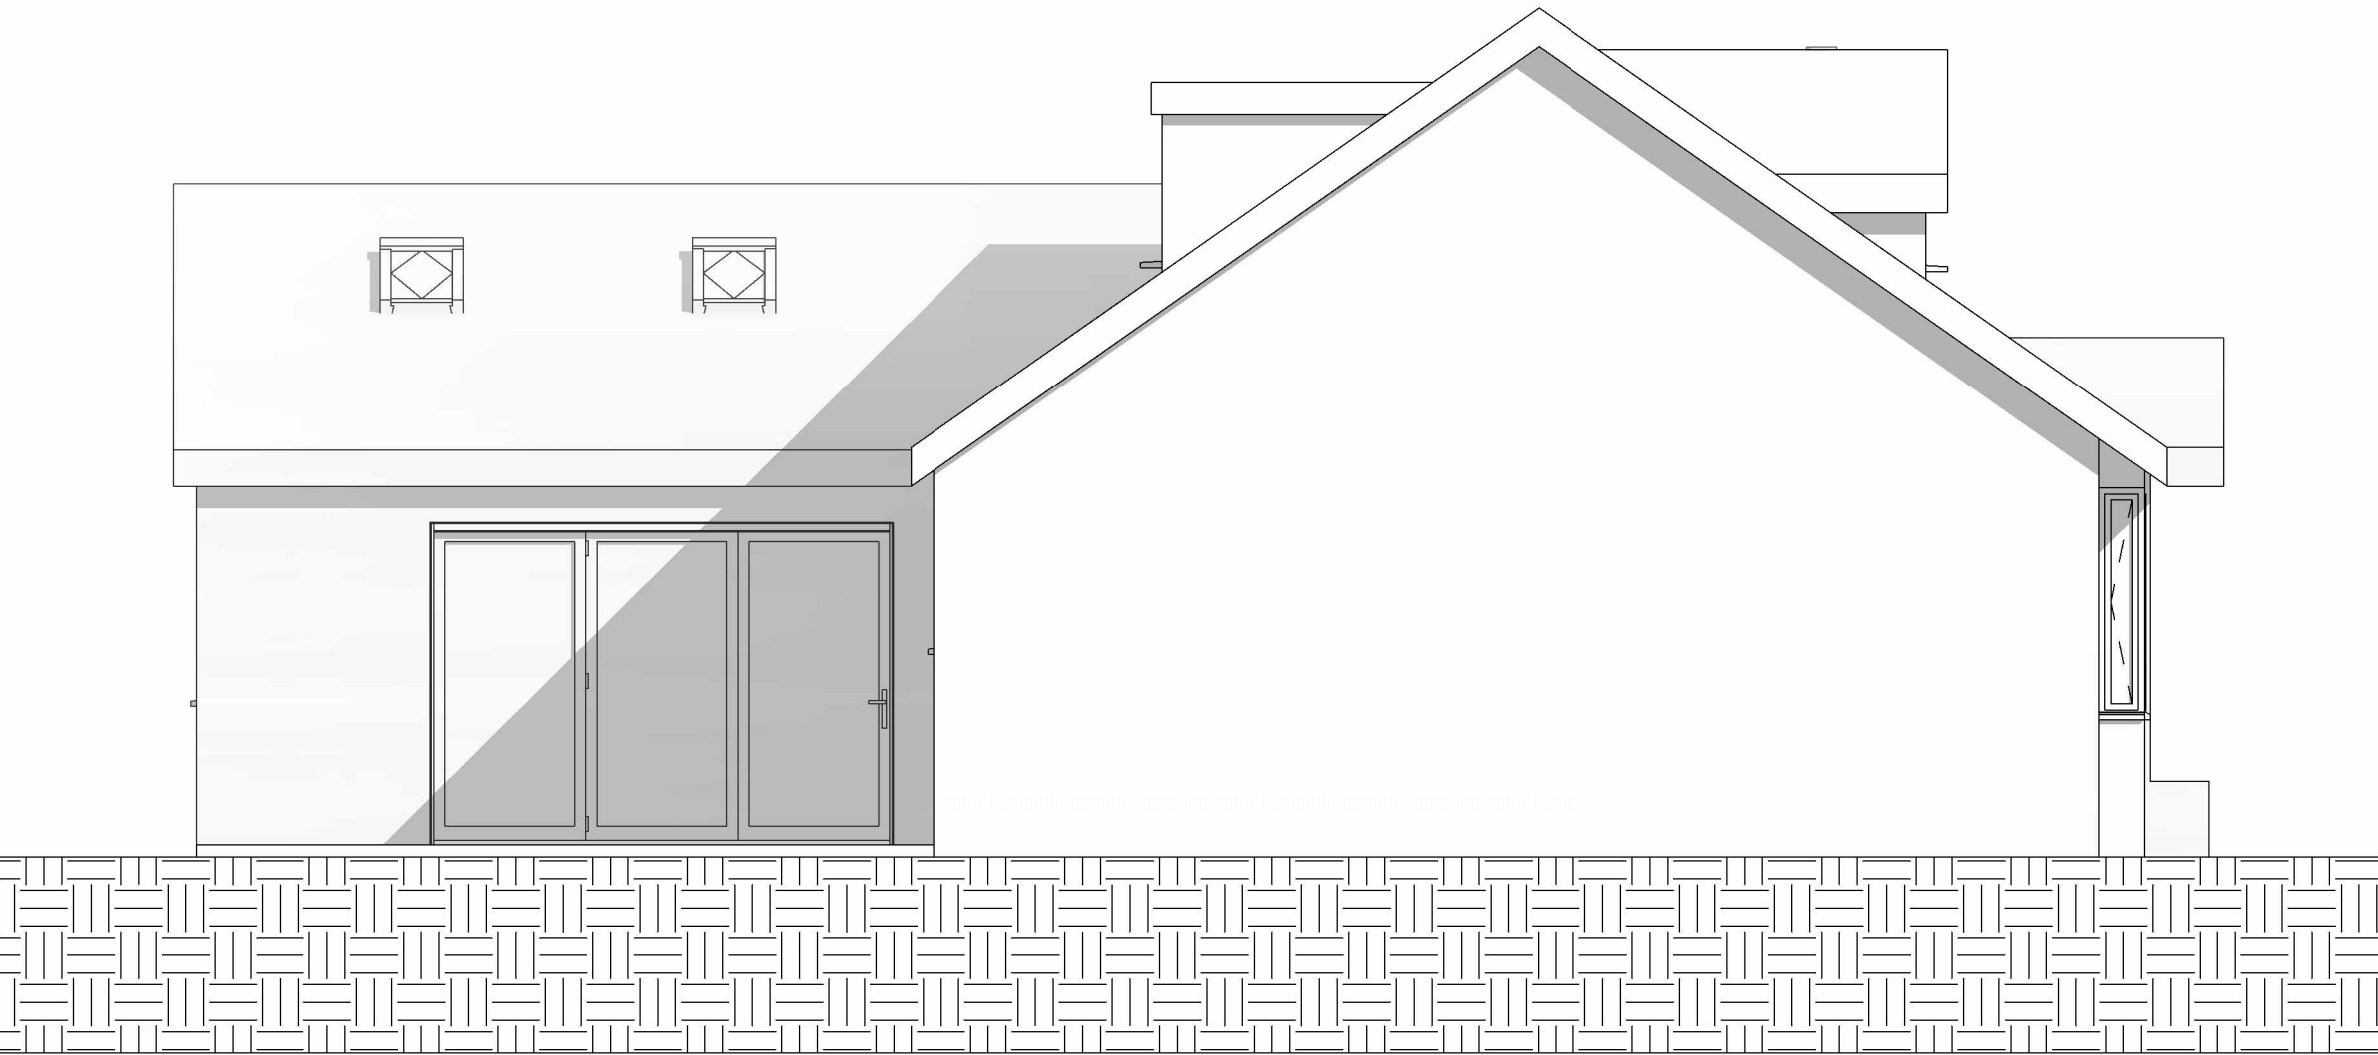


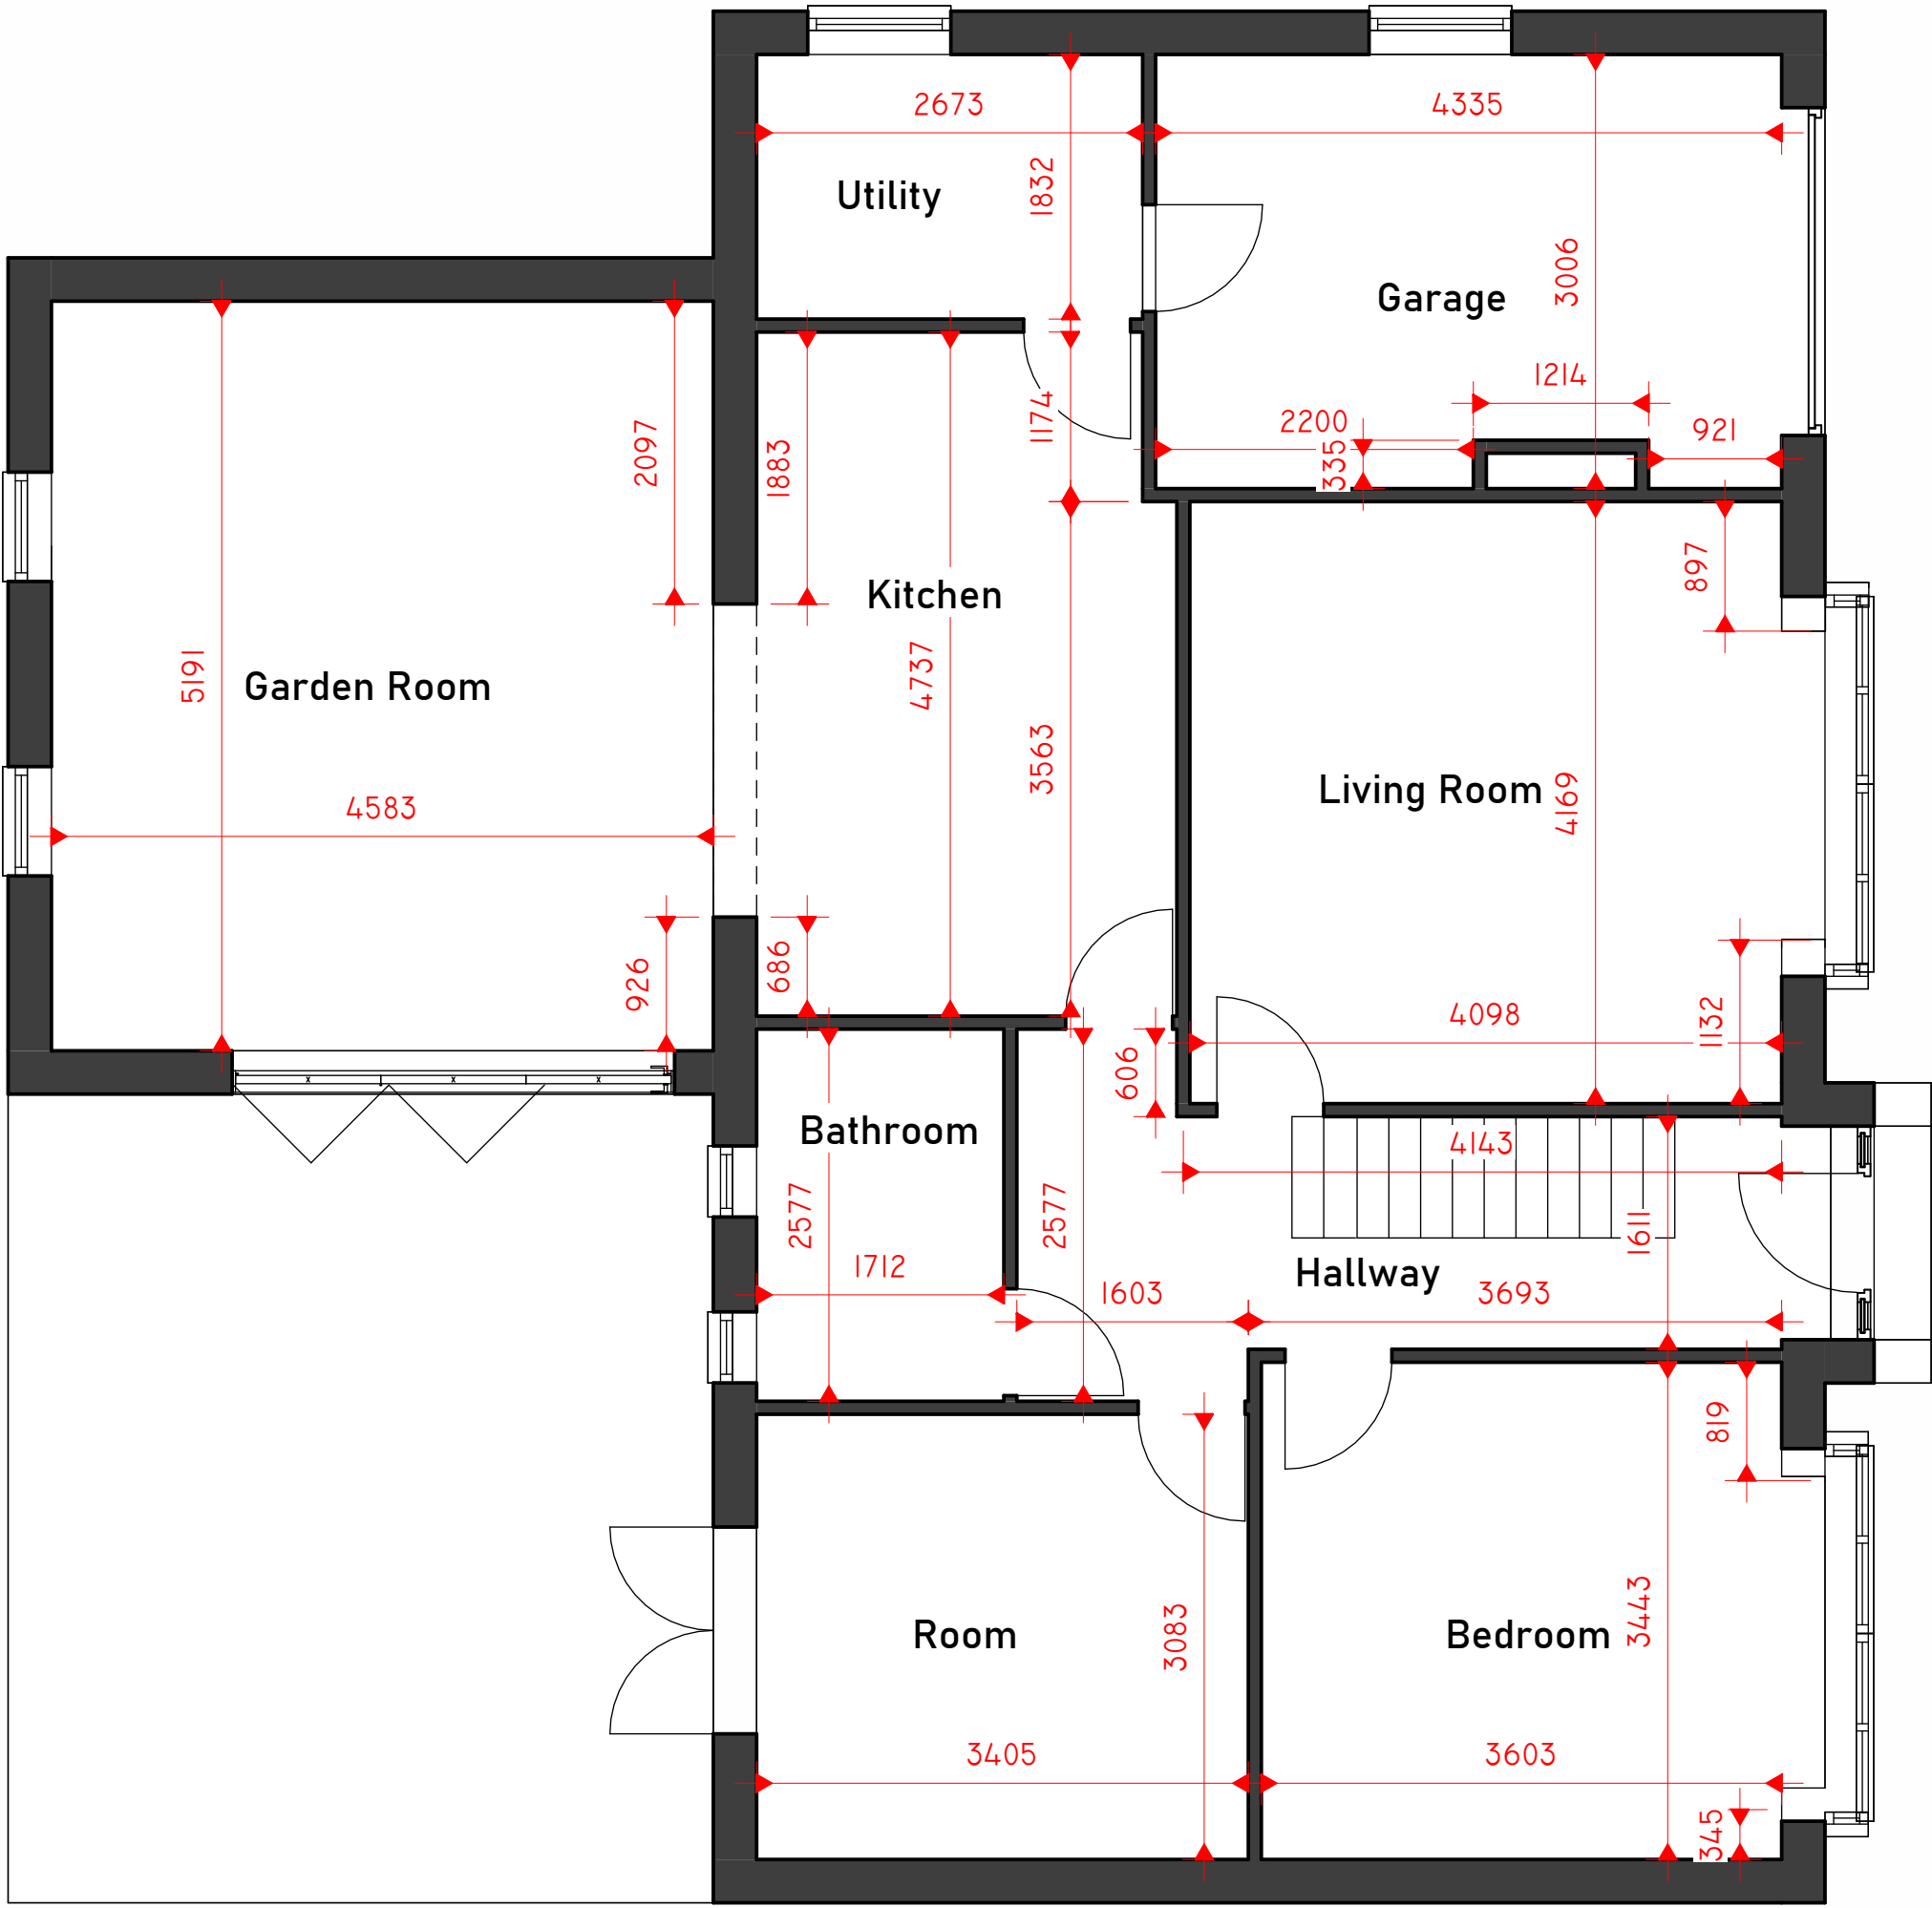

2
EXISTING SOUTH
1 : 50

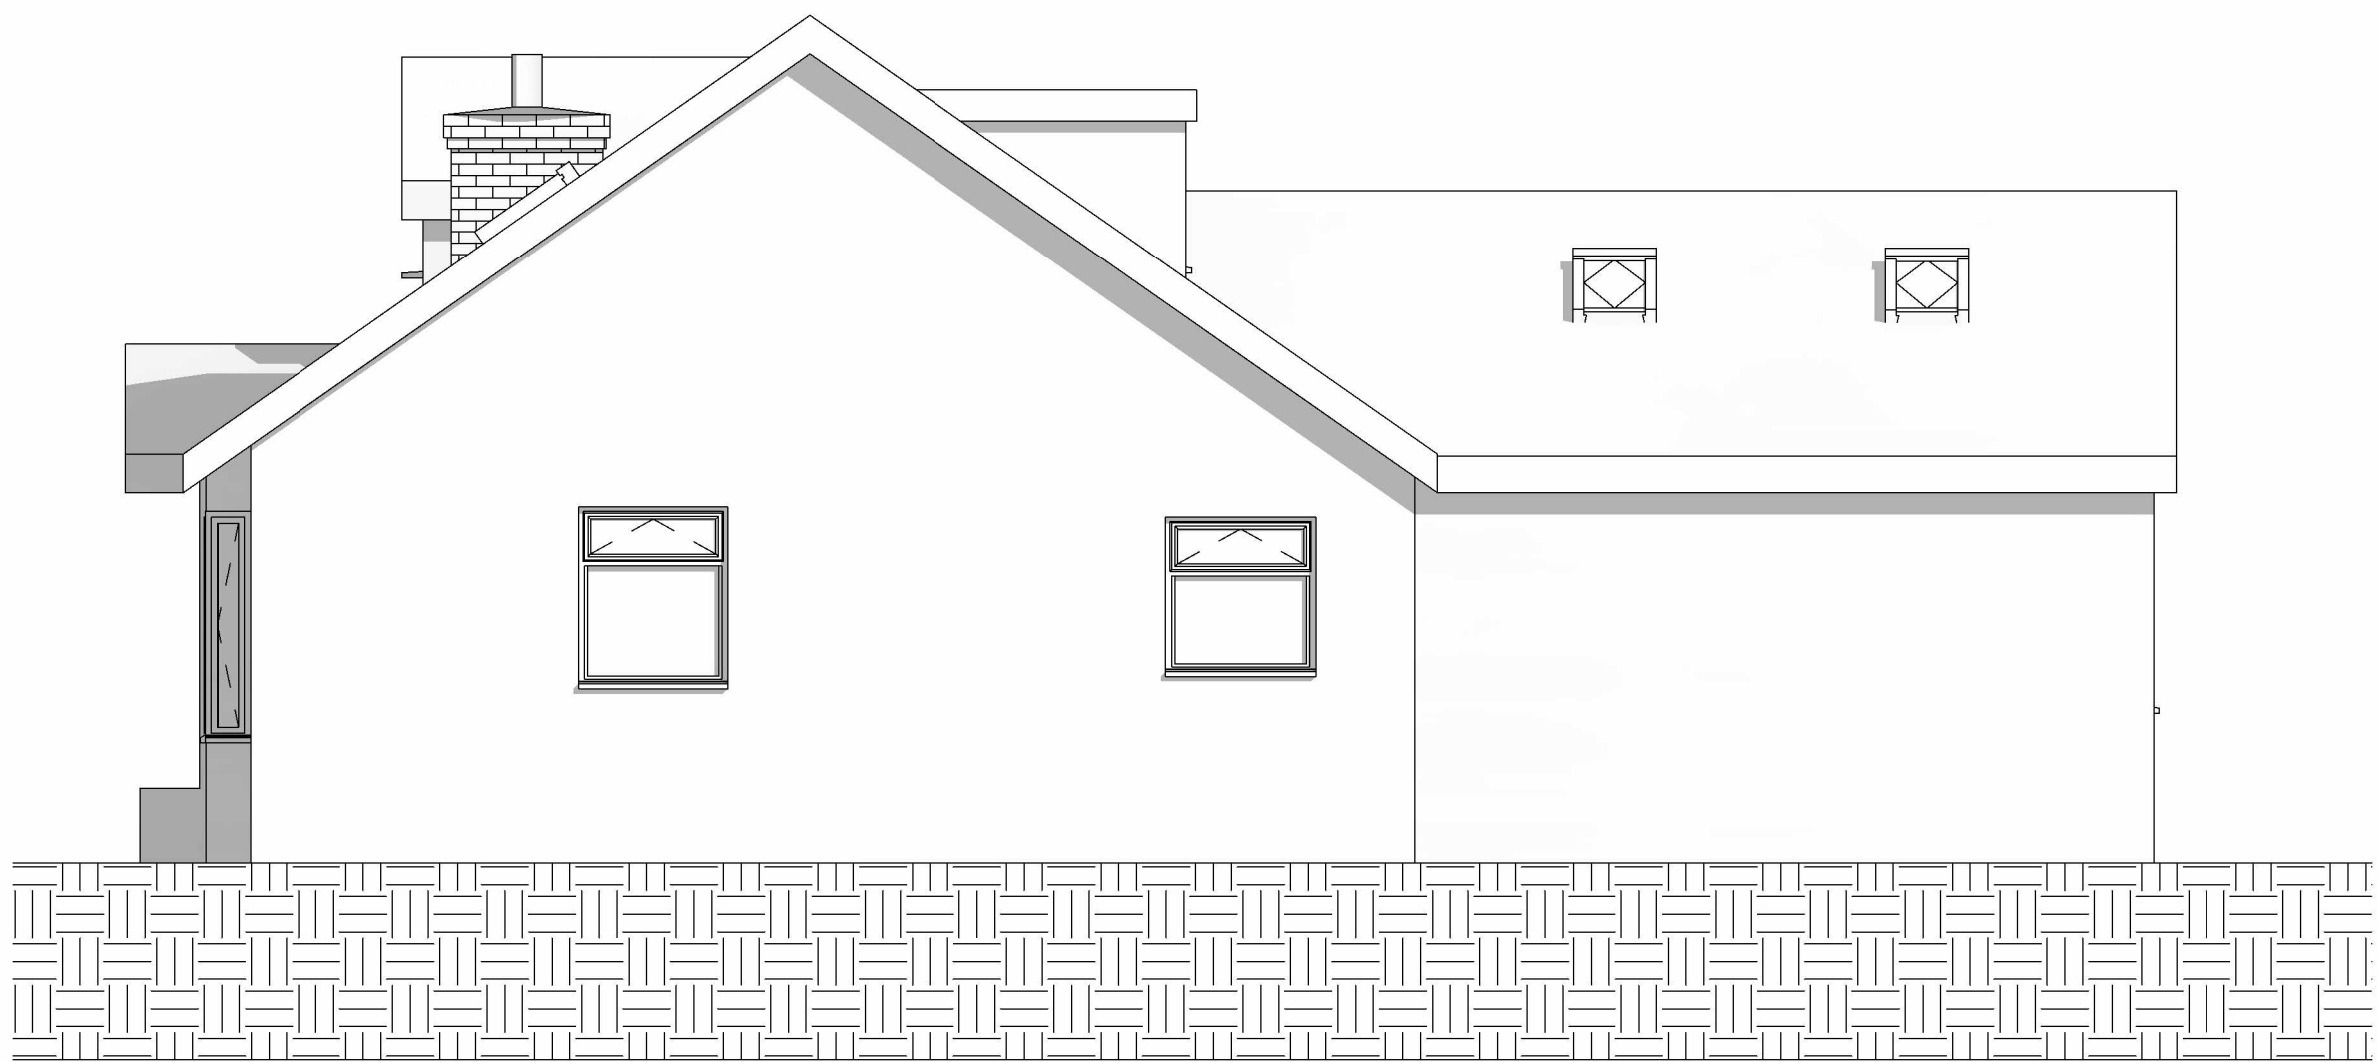


3
EXISTING NORTH
1 : 50


----- Hedge Line

----- Boundary Wall

1
0 GROUND FLOOR
1 : 50

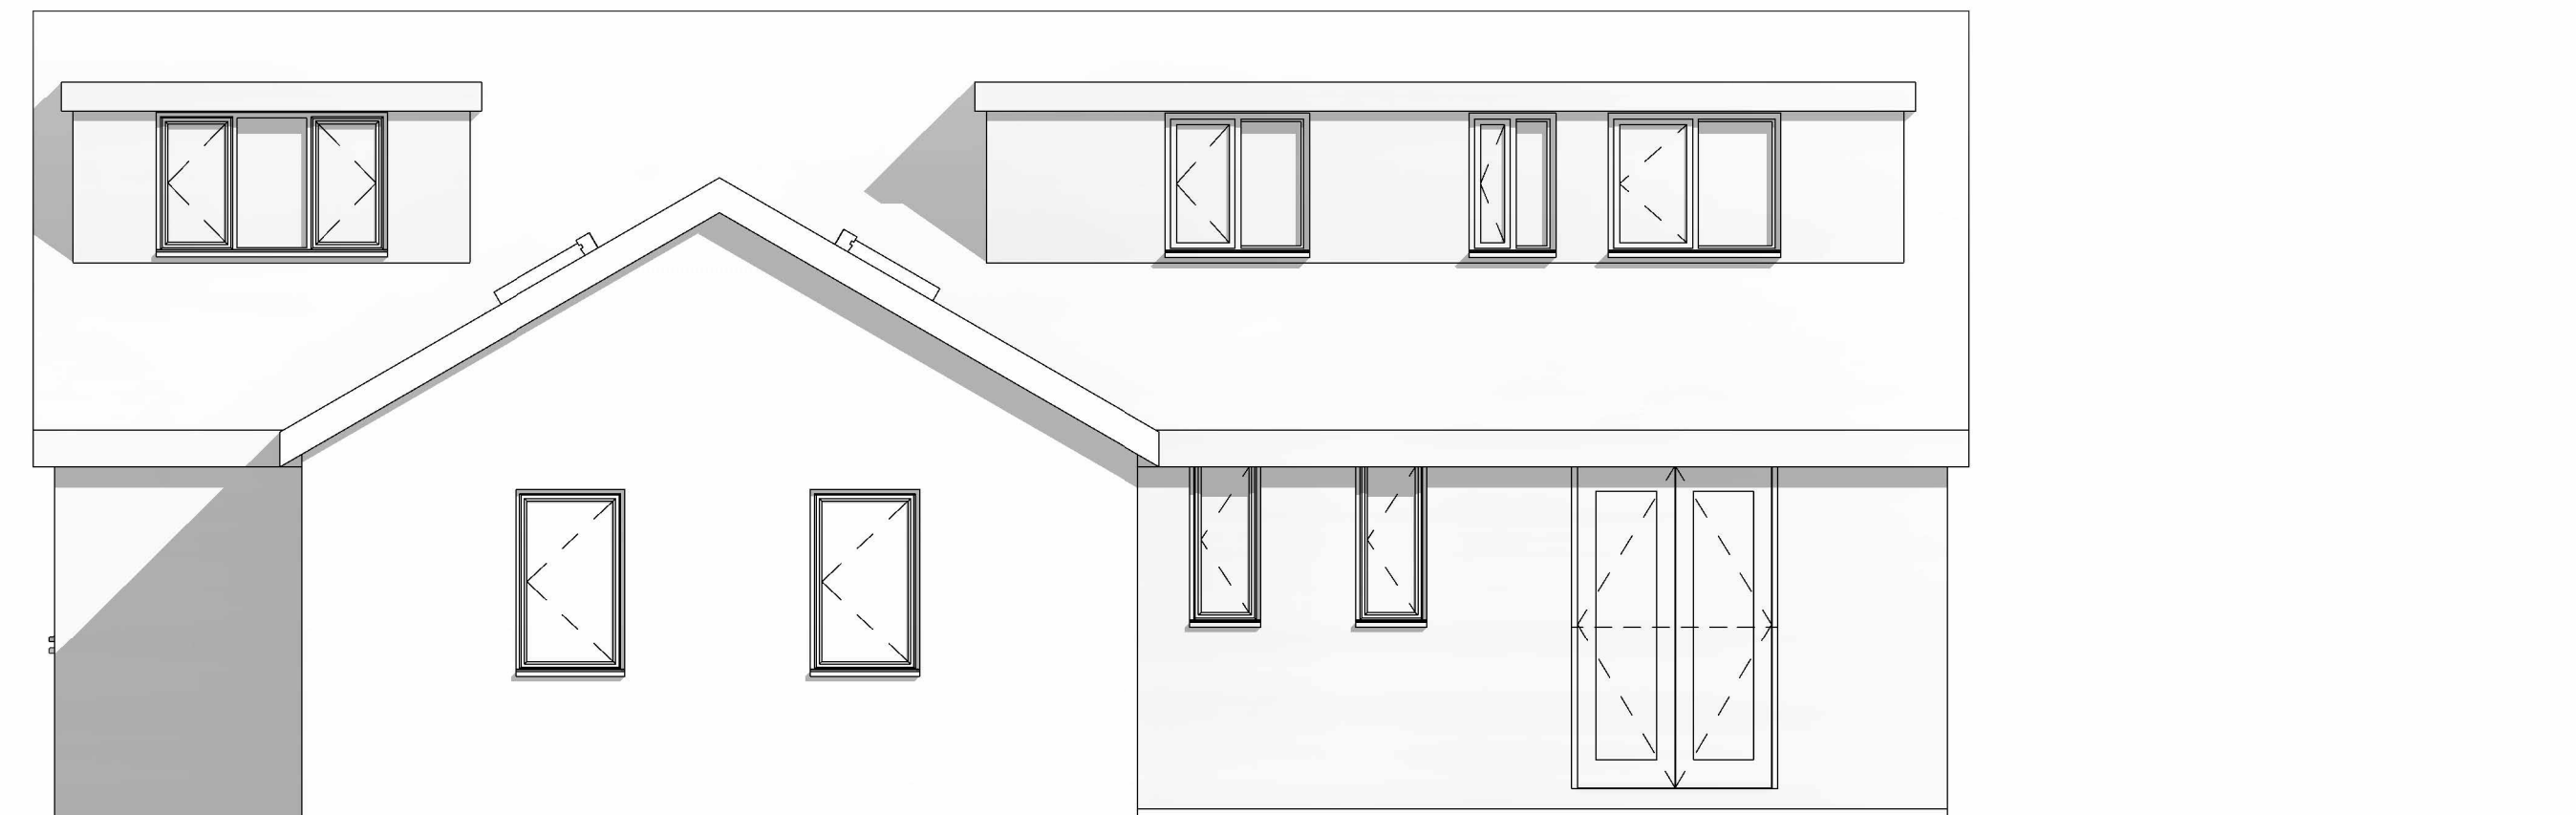

4
EXISTING WEST
1 : 50

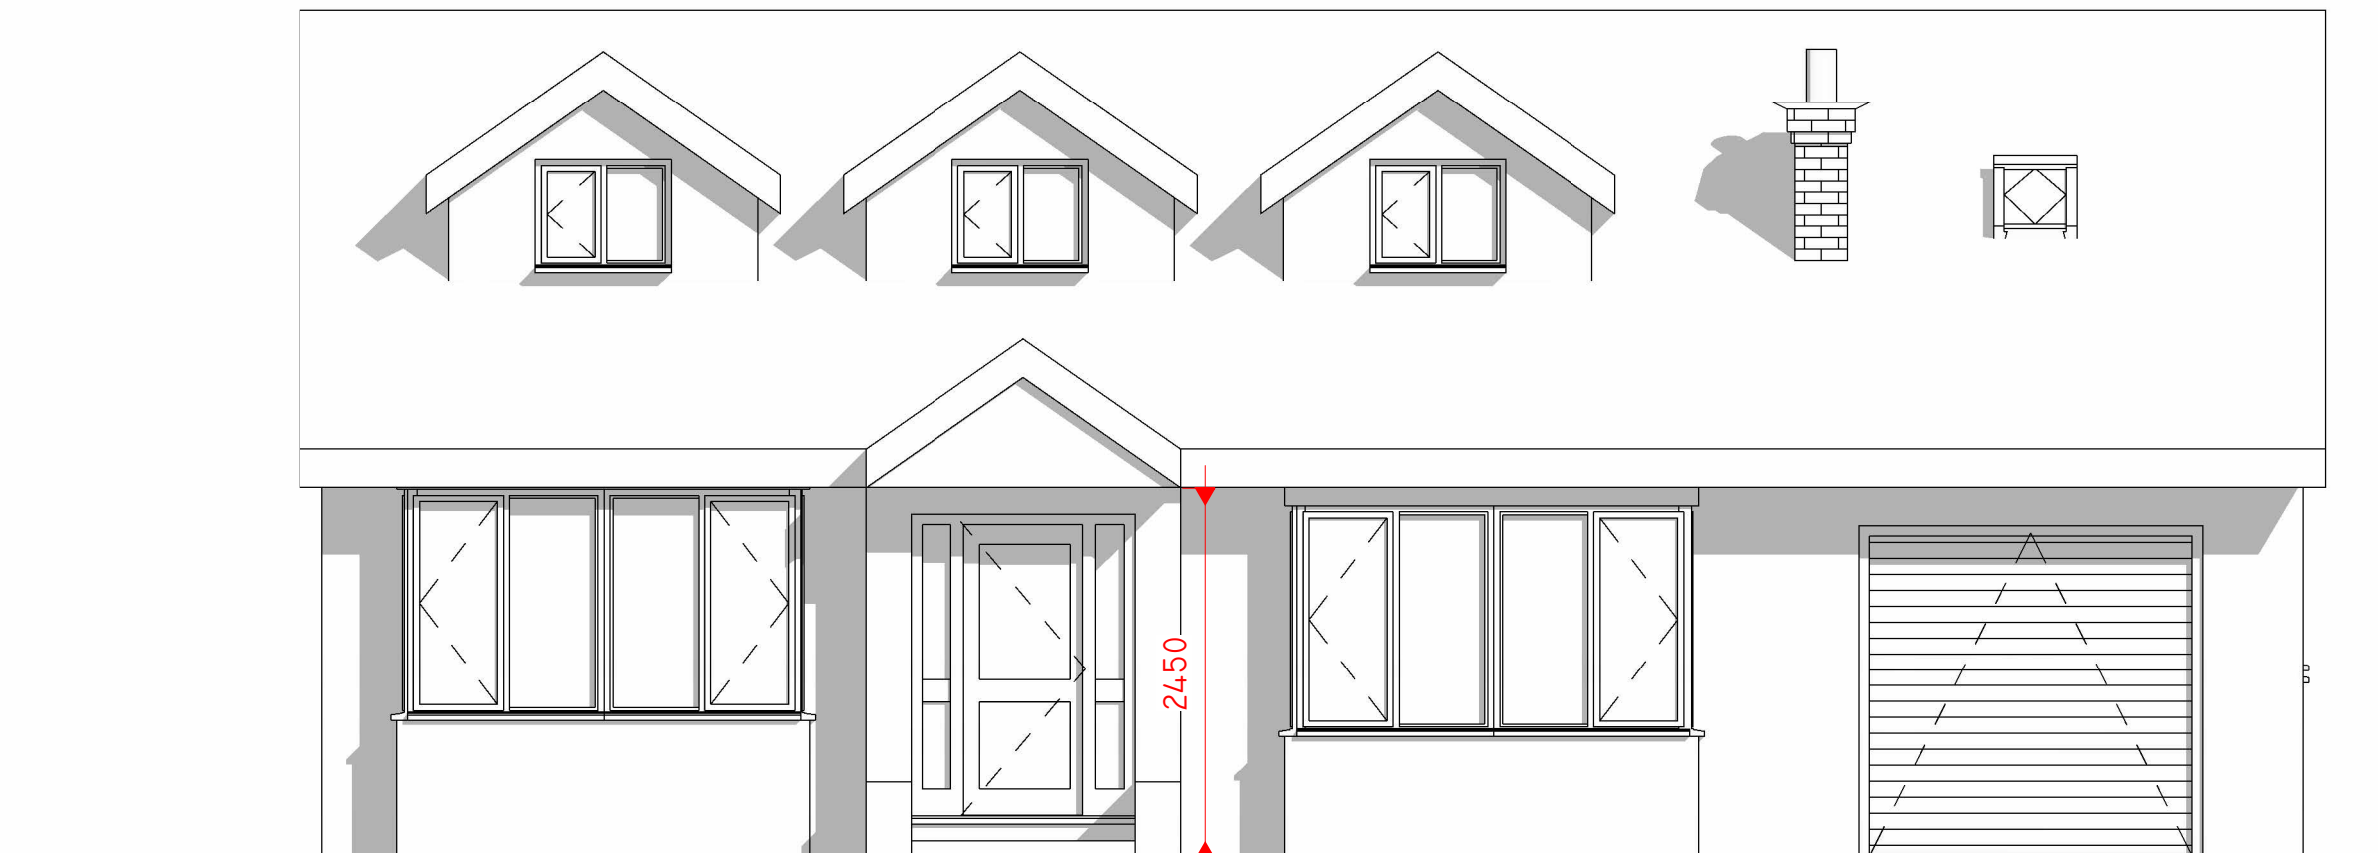

5
EXISTING EAST
1 : 50

Peter Hitchen
Architects

Marathon House
The Sidings Business Park
Whalley, BB7 9SE

01254 823 885

www.peterhitchenarchitects.co.uk

NOTES:

No.	Description	Date

CLIENT:
Drs. Swamy and Elizabeth Narayana
1 Moor Field
Whalley
Clitheroe
BB7 9SA

PROJECT:
Proposed single storey side extension to
an existing dwelling house

SHEET:
EXISTING FLOOR PLAN AND ELEVATIONS

Project number PHA/995

Date 11/02/2025

Drawn by JS

Checked by PH

A2.1

Scale 1 : 50

Sheet size A1