




0 PROPOSED GROUND FLOOR
1 : 50

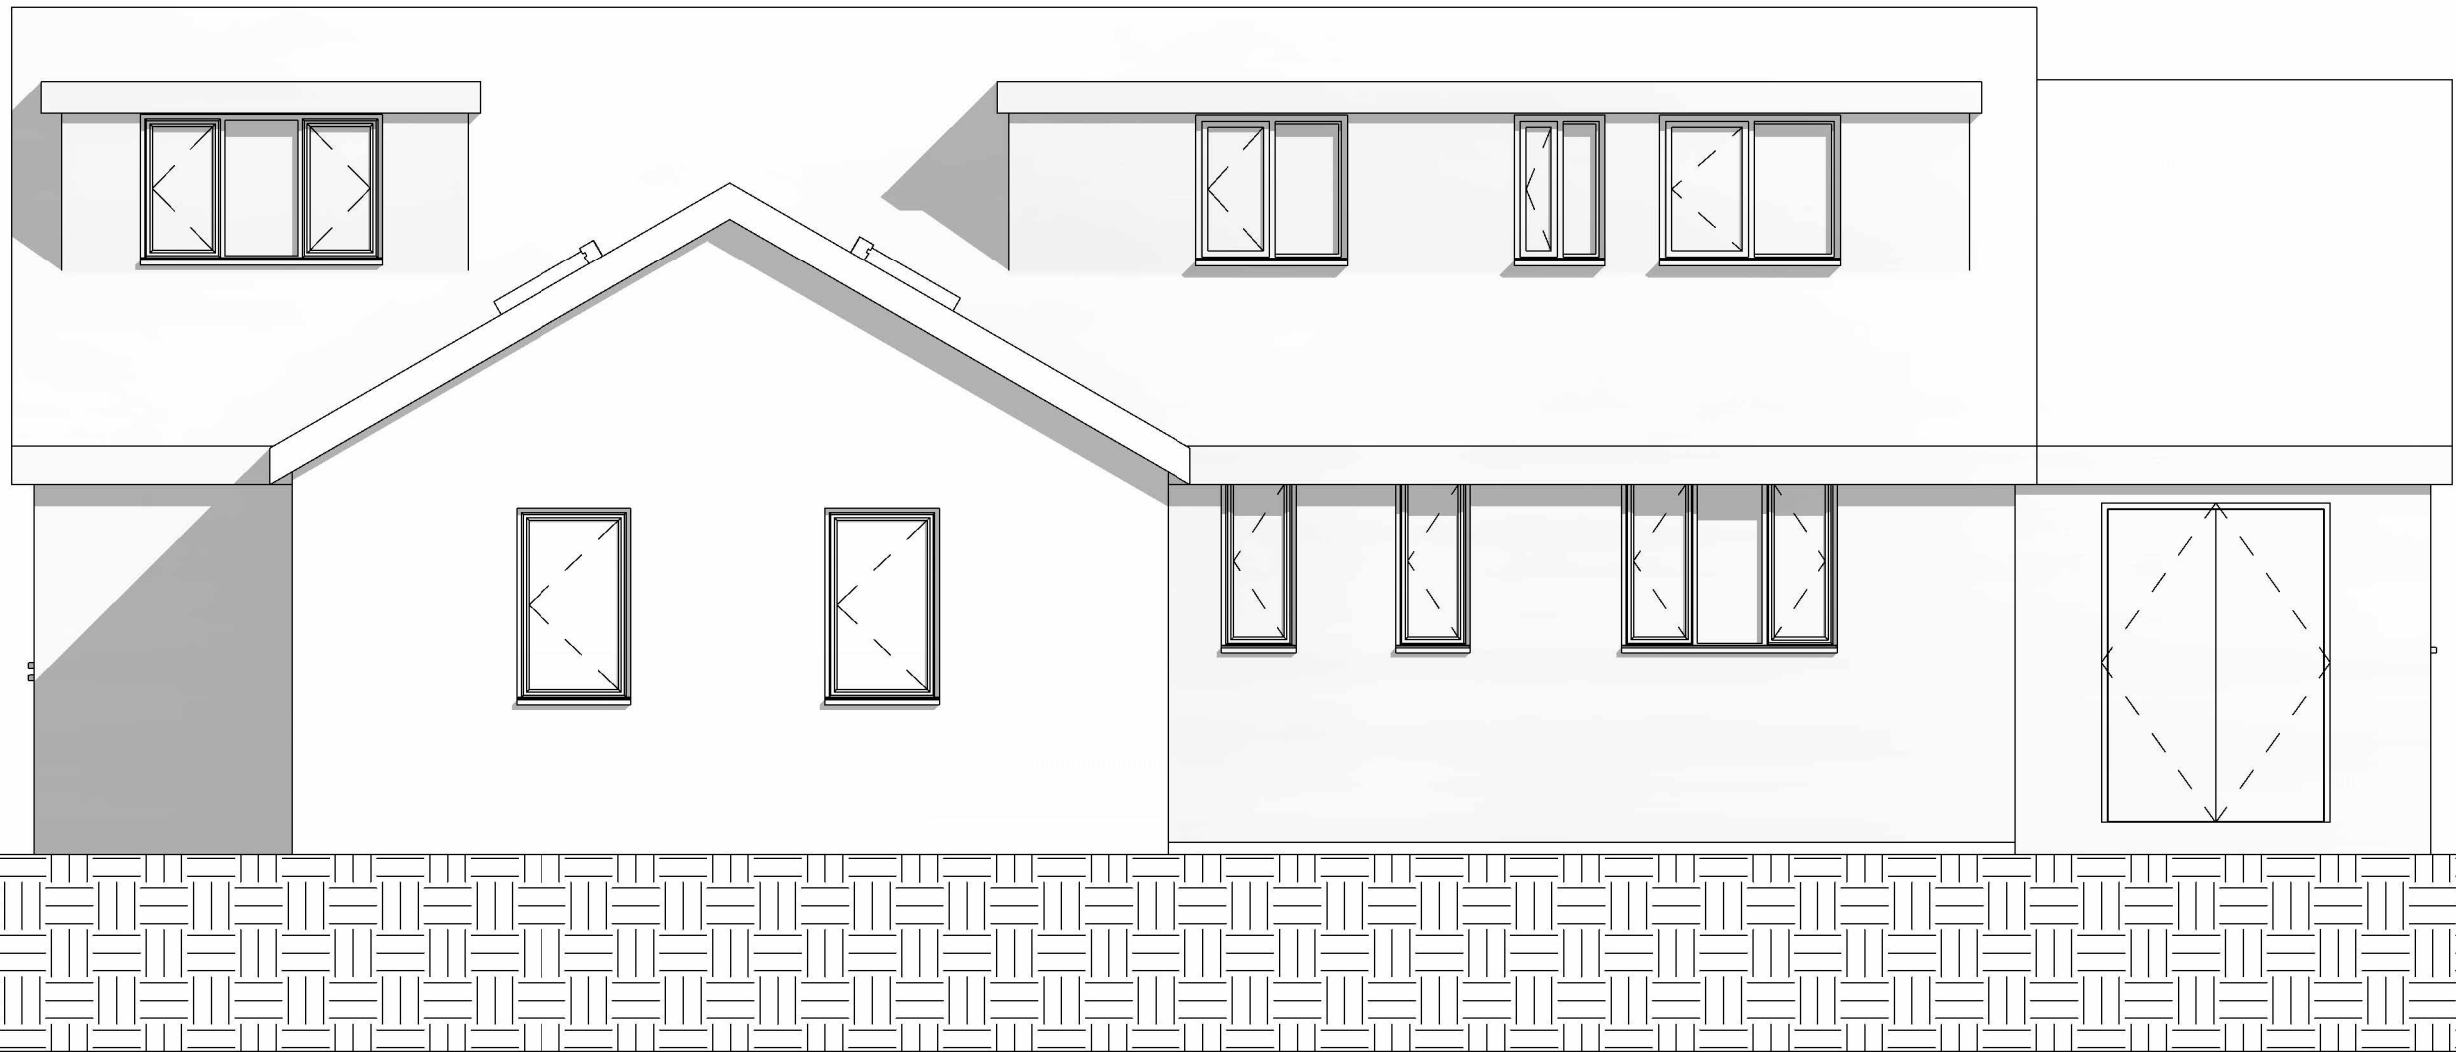

5 PROPOSED WEST
1 : 50

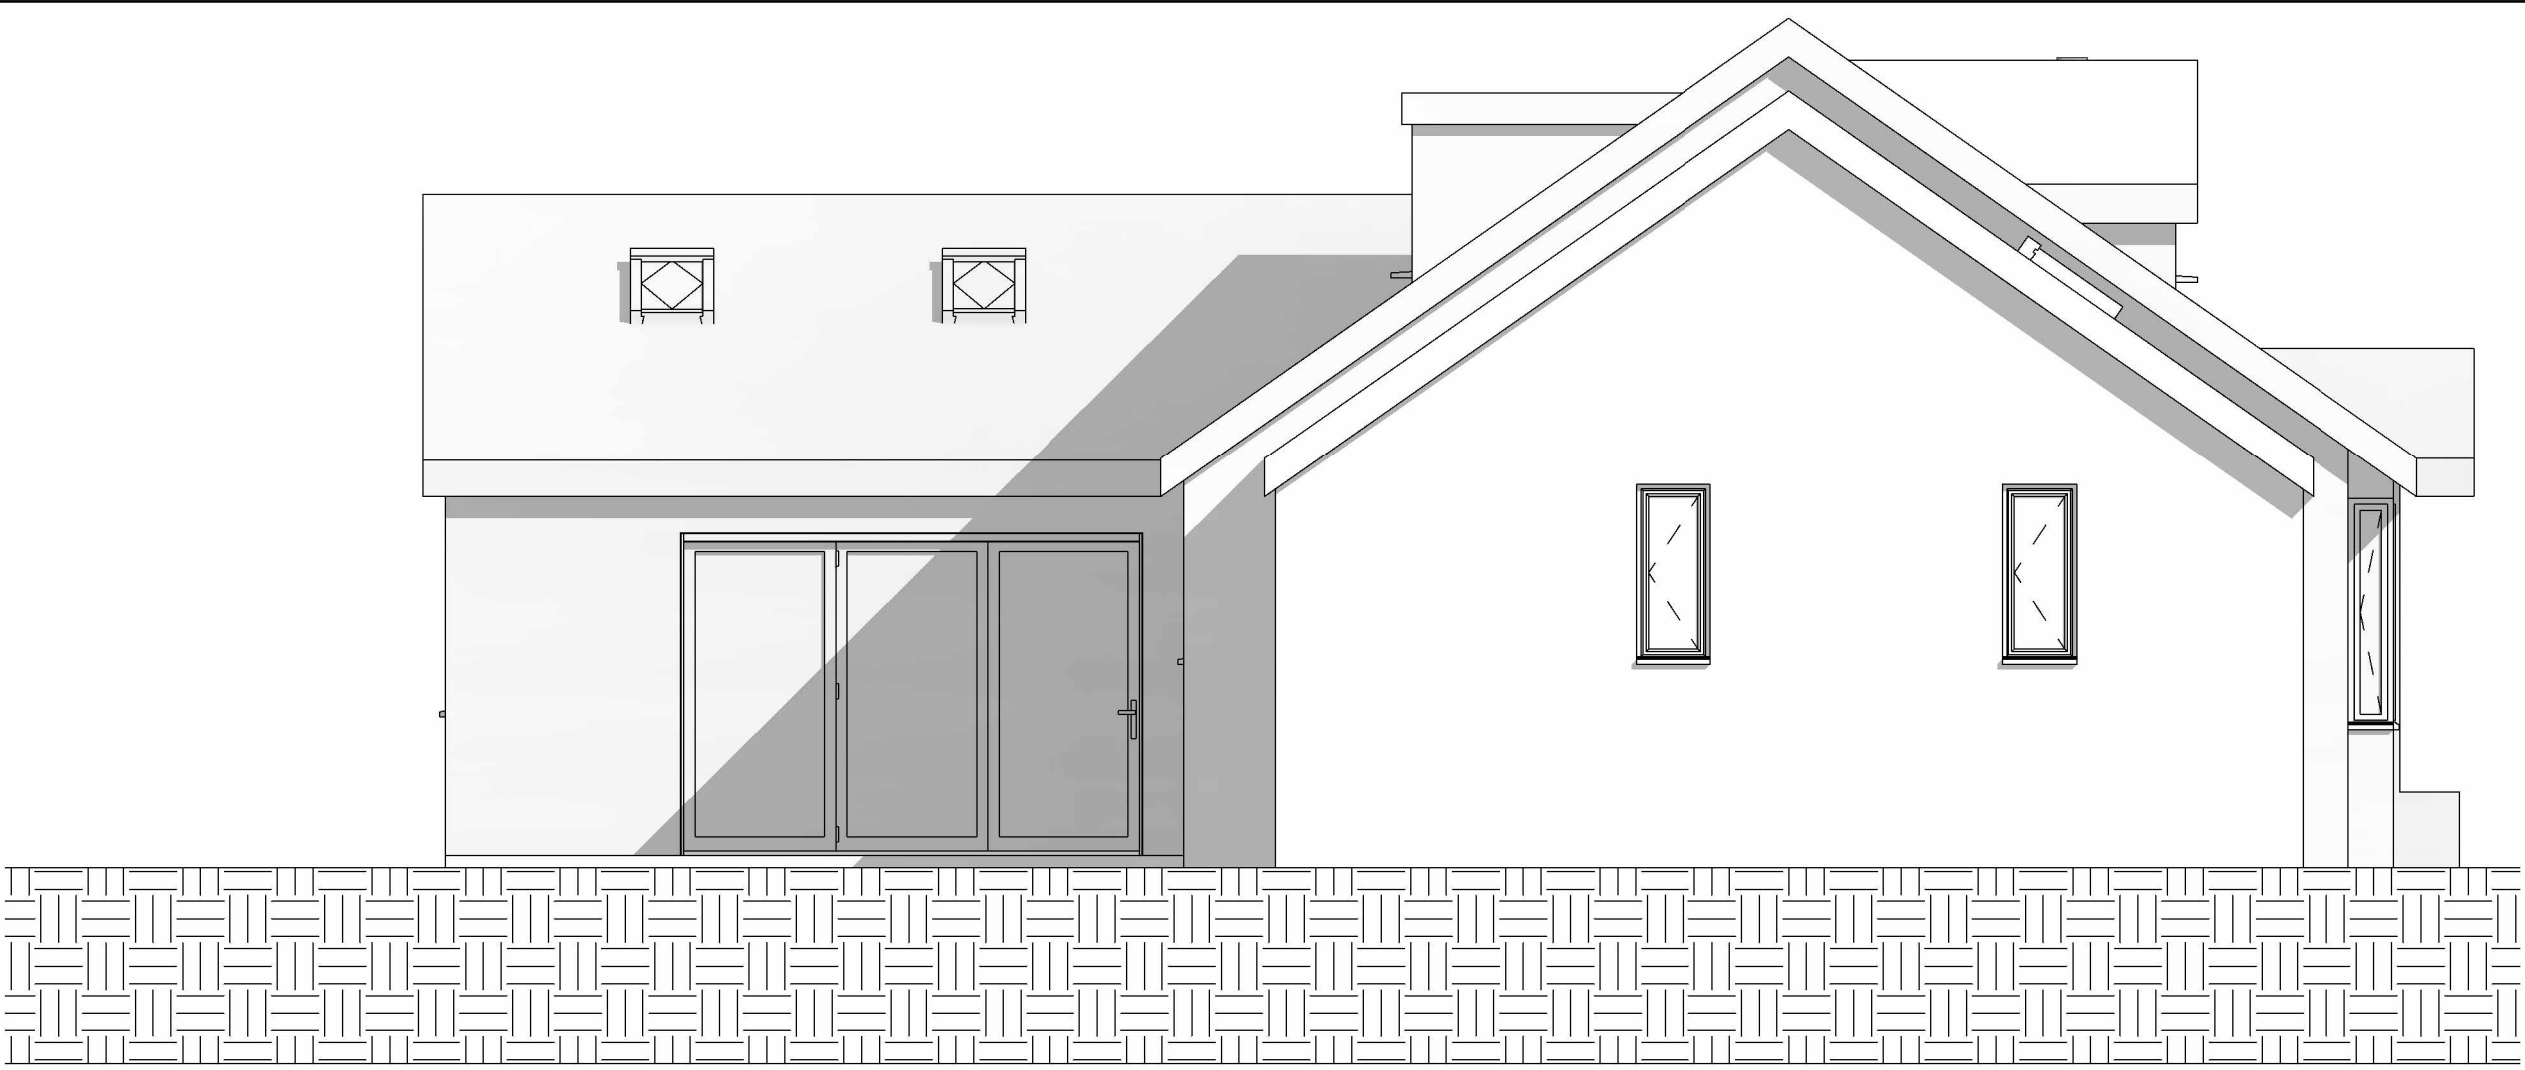

4 PROPOSED SOUTH
1 : 50

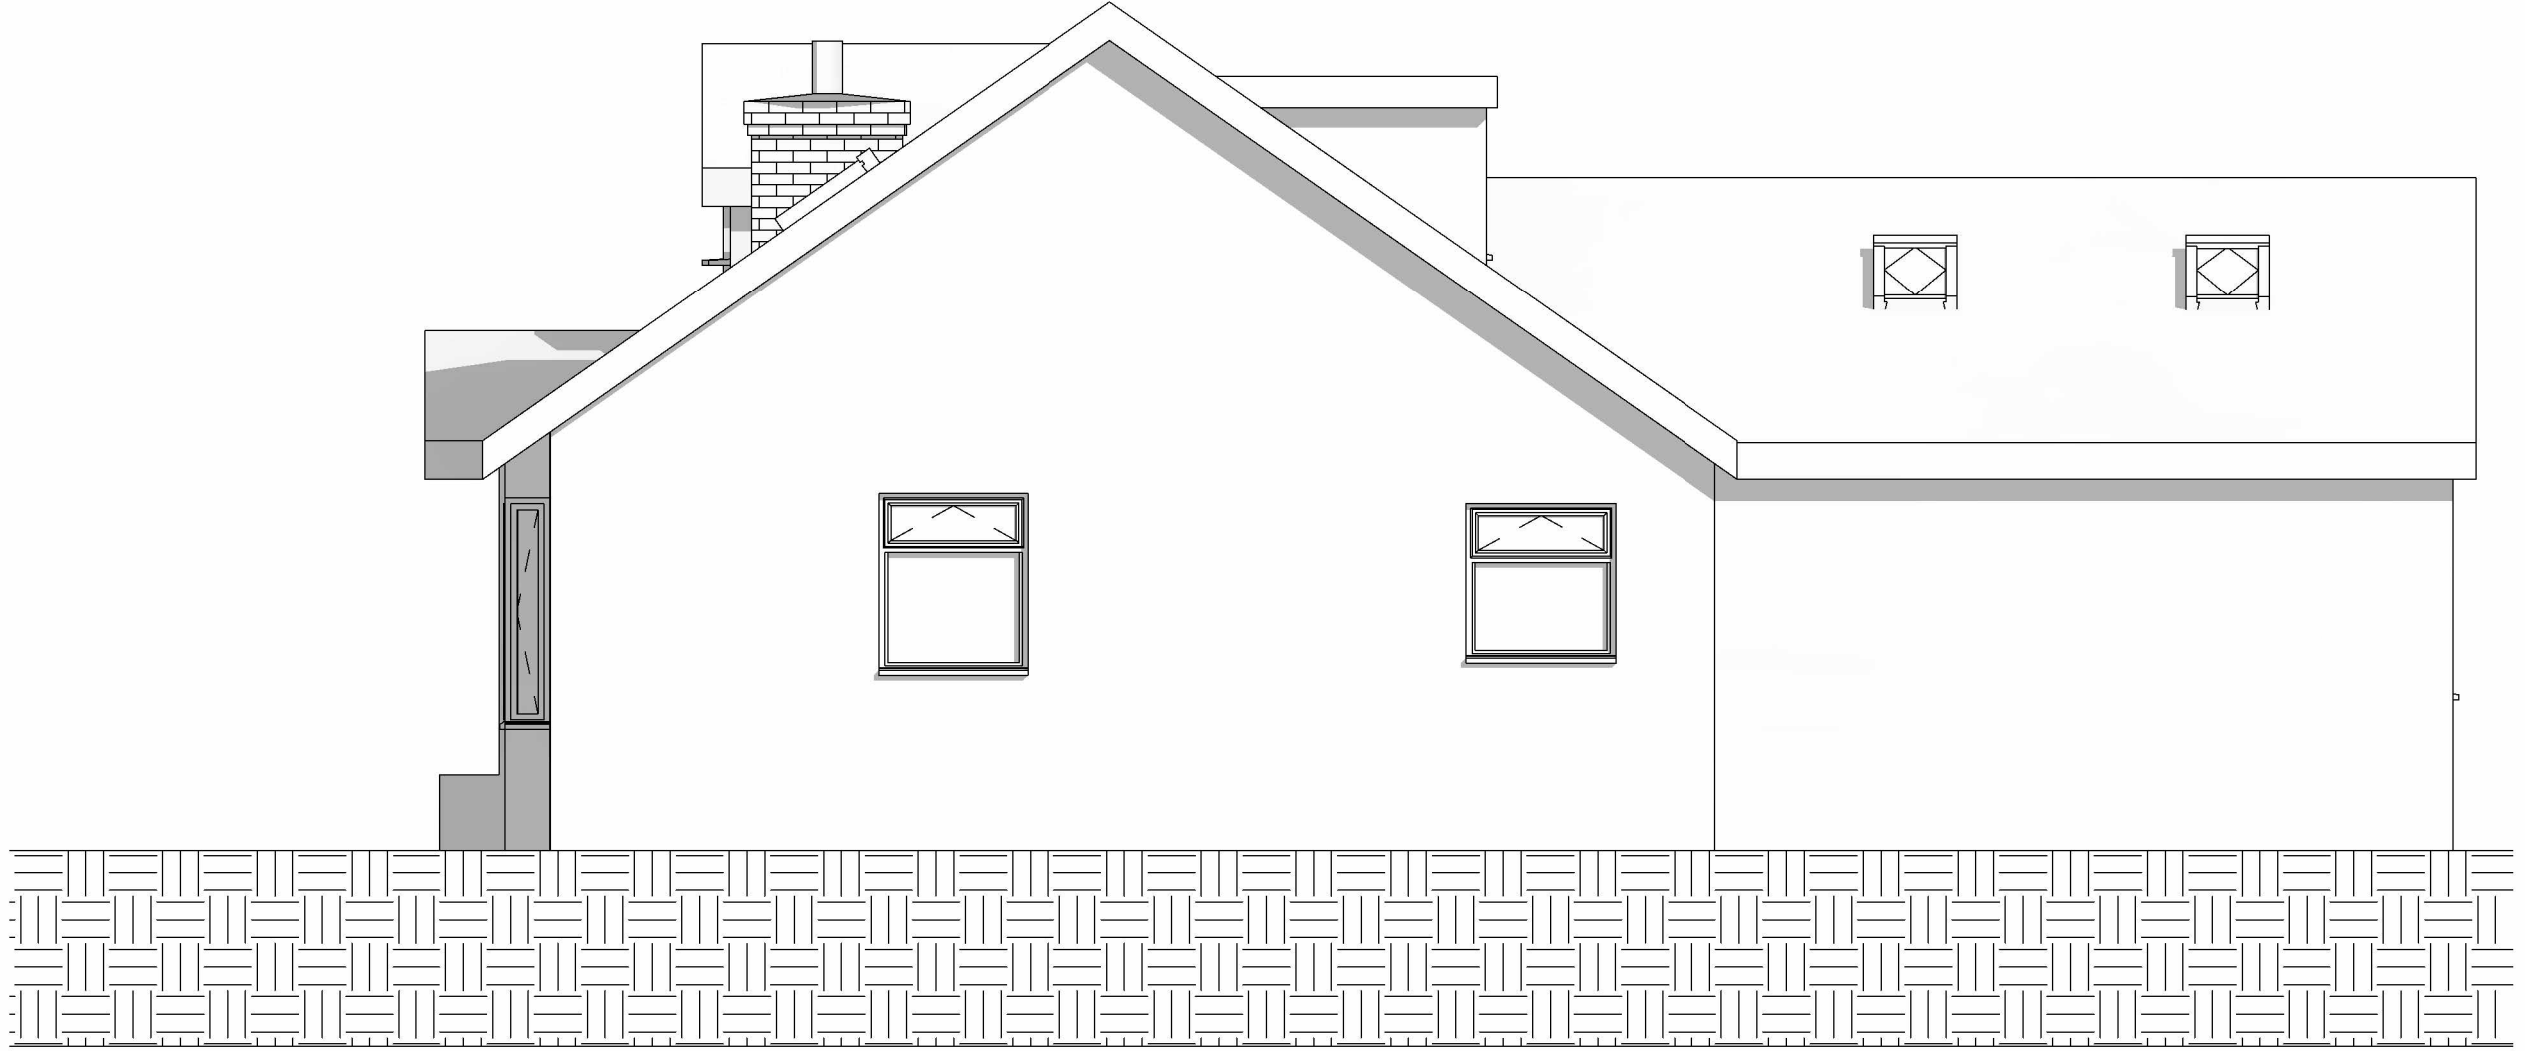

3 PROPOSED NORTH
1 : 50



2 PROPOSED EAST
1 : 50

Peter Hitchen
Architects

Marathon House
The Sidings Business Park
Whalley, BB7 9SE

01254 823 885

www.peterhitchenarchitects.co.uk

NOTES:

No.	Description	Date

CLIENT:
Drs. Swamy and Elizabeth Narayana
1 Moor Field
Whalley
Clitheroe
BB7 9SA

PROJECT:
Proposed single storey side extension to
an existing dwelling house

SHEET:
PROPOSED FLOOR PLAN AND ELEVATIONS

Project number	PHA/995
Date	11/02/2025
Drawn by	JS
Checked by	PH

A2.2

Scale	1 : 50
Sheet size	A1