




1 Proposed North East
1 : 50

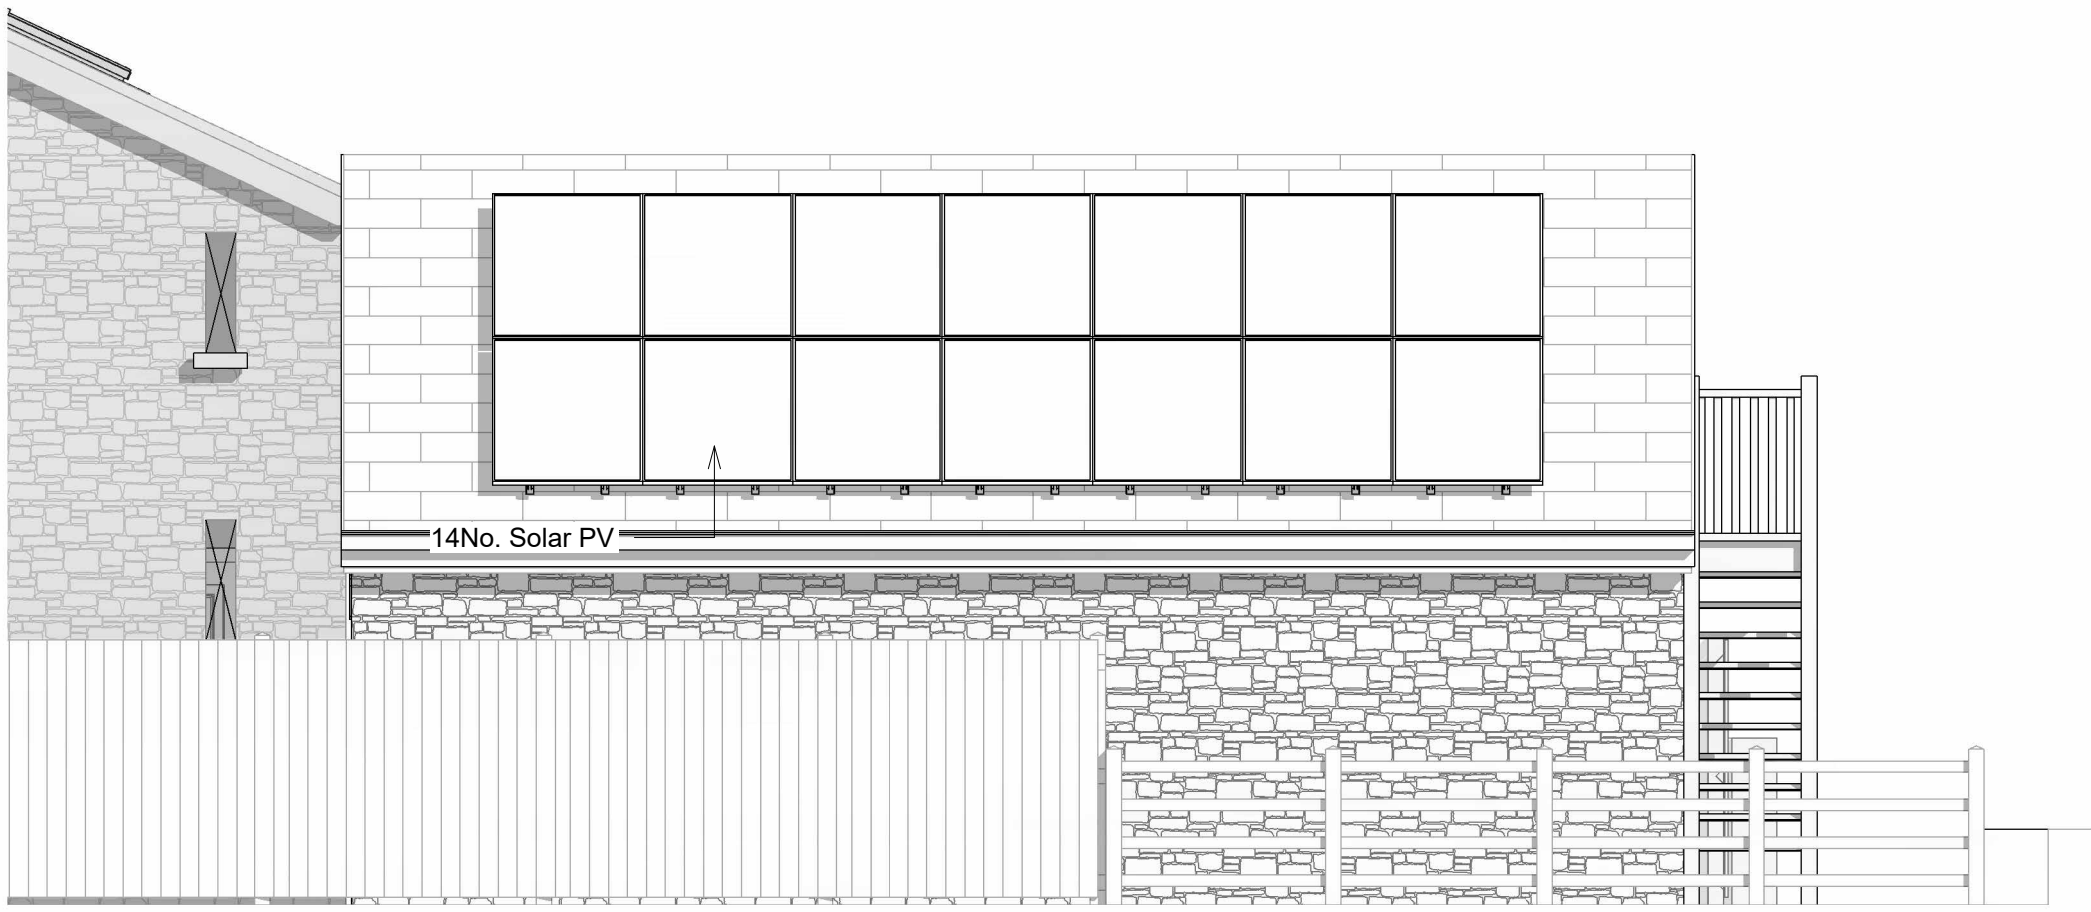

2 PROPOSED SOUTH EAST
1 : 50

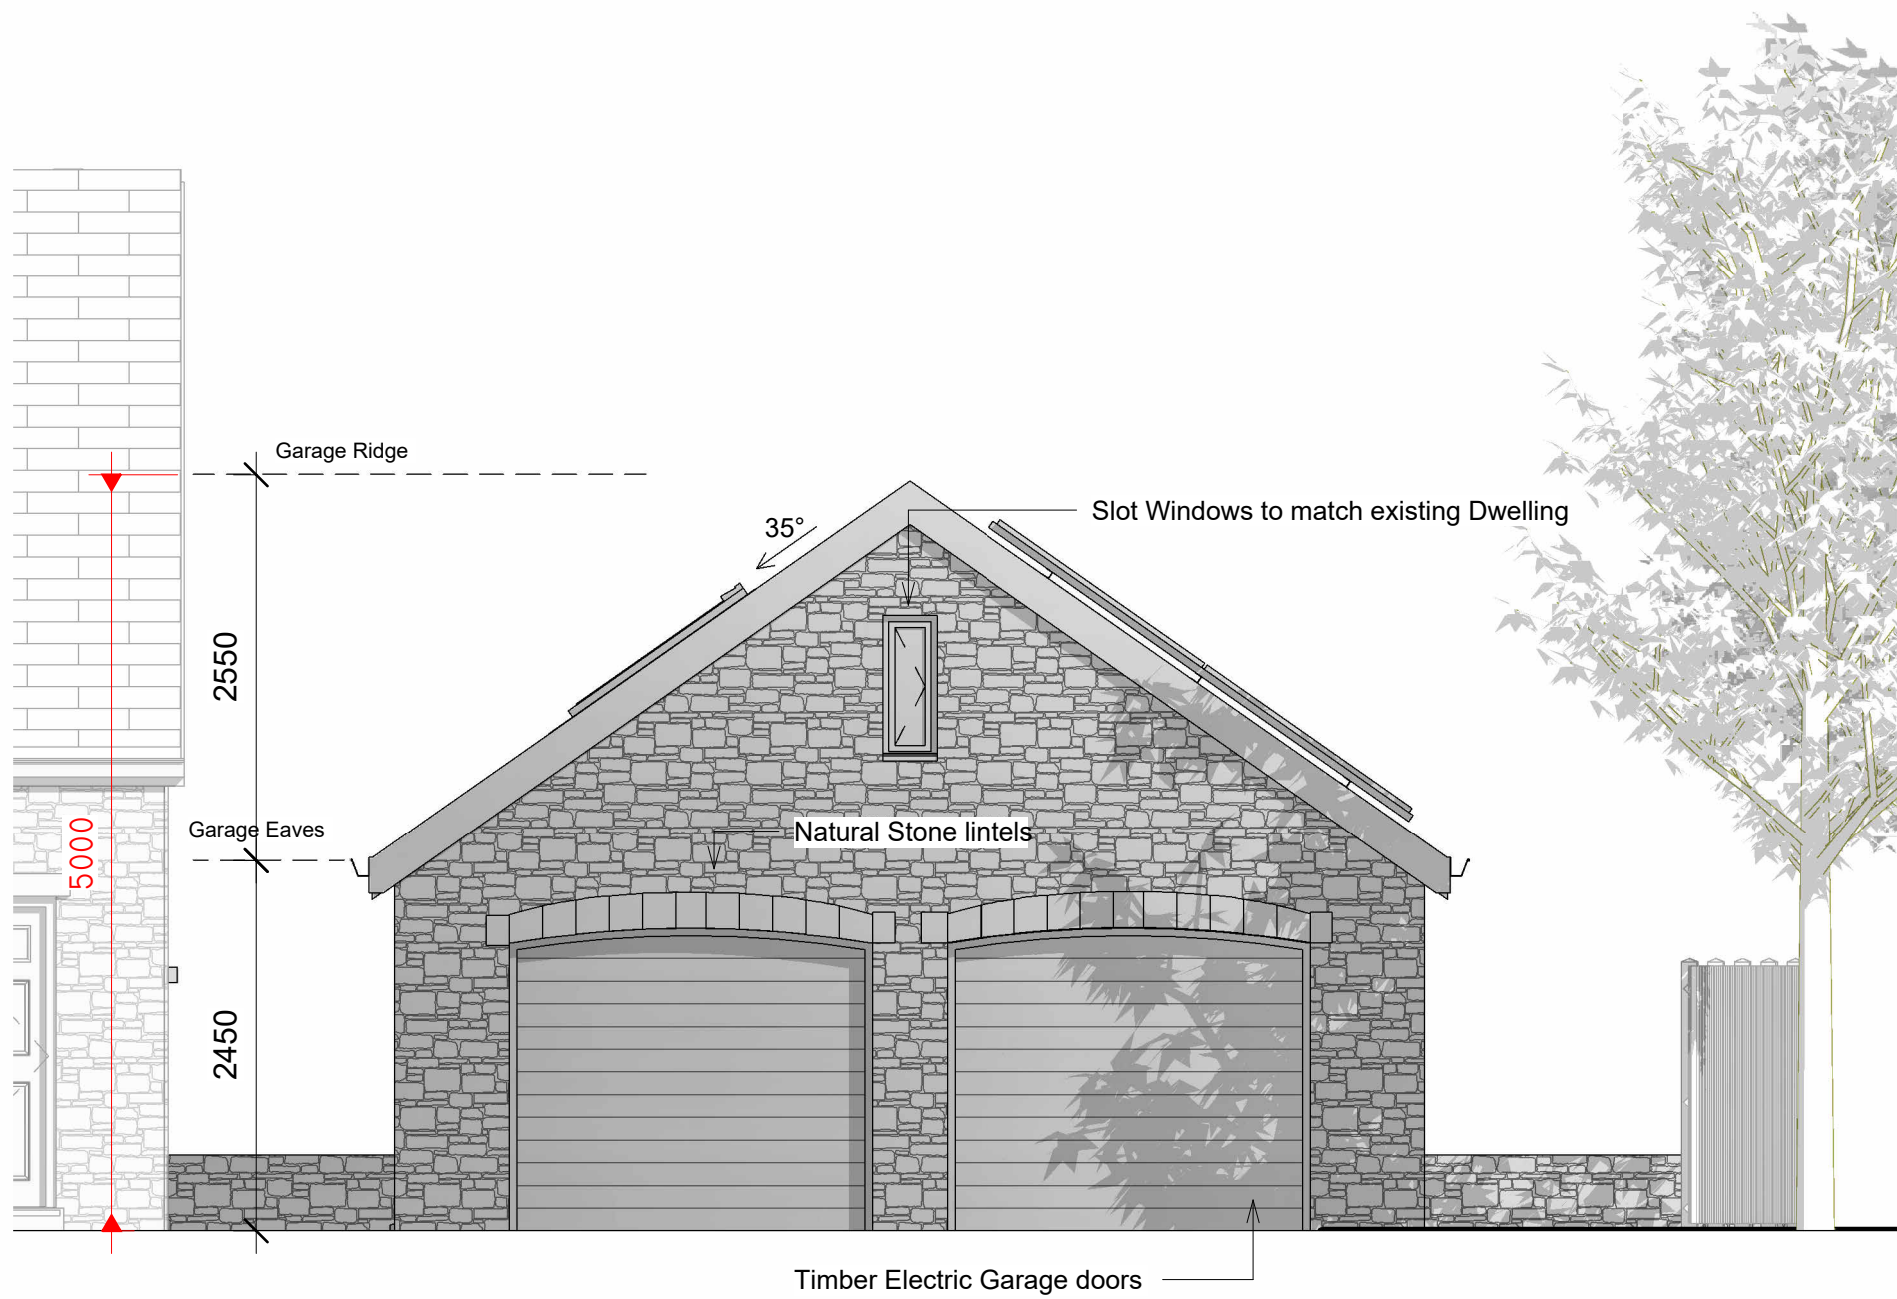

4 Proposed South West
1 : 50

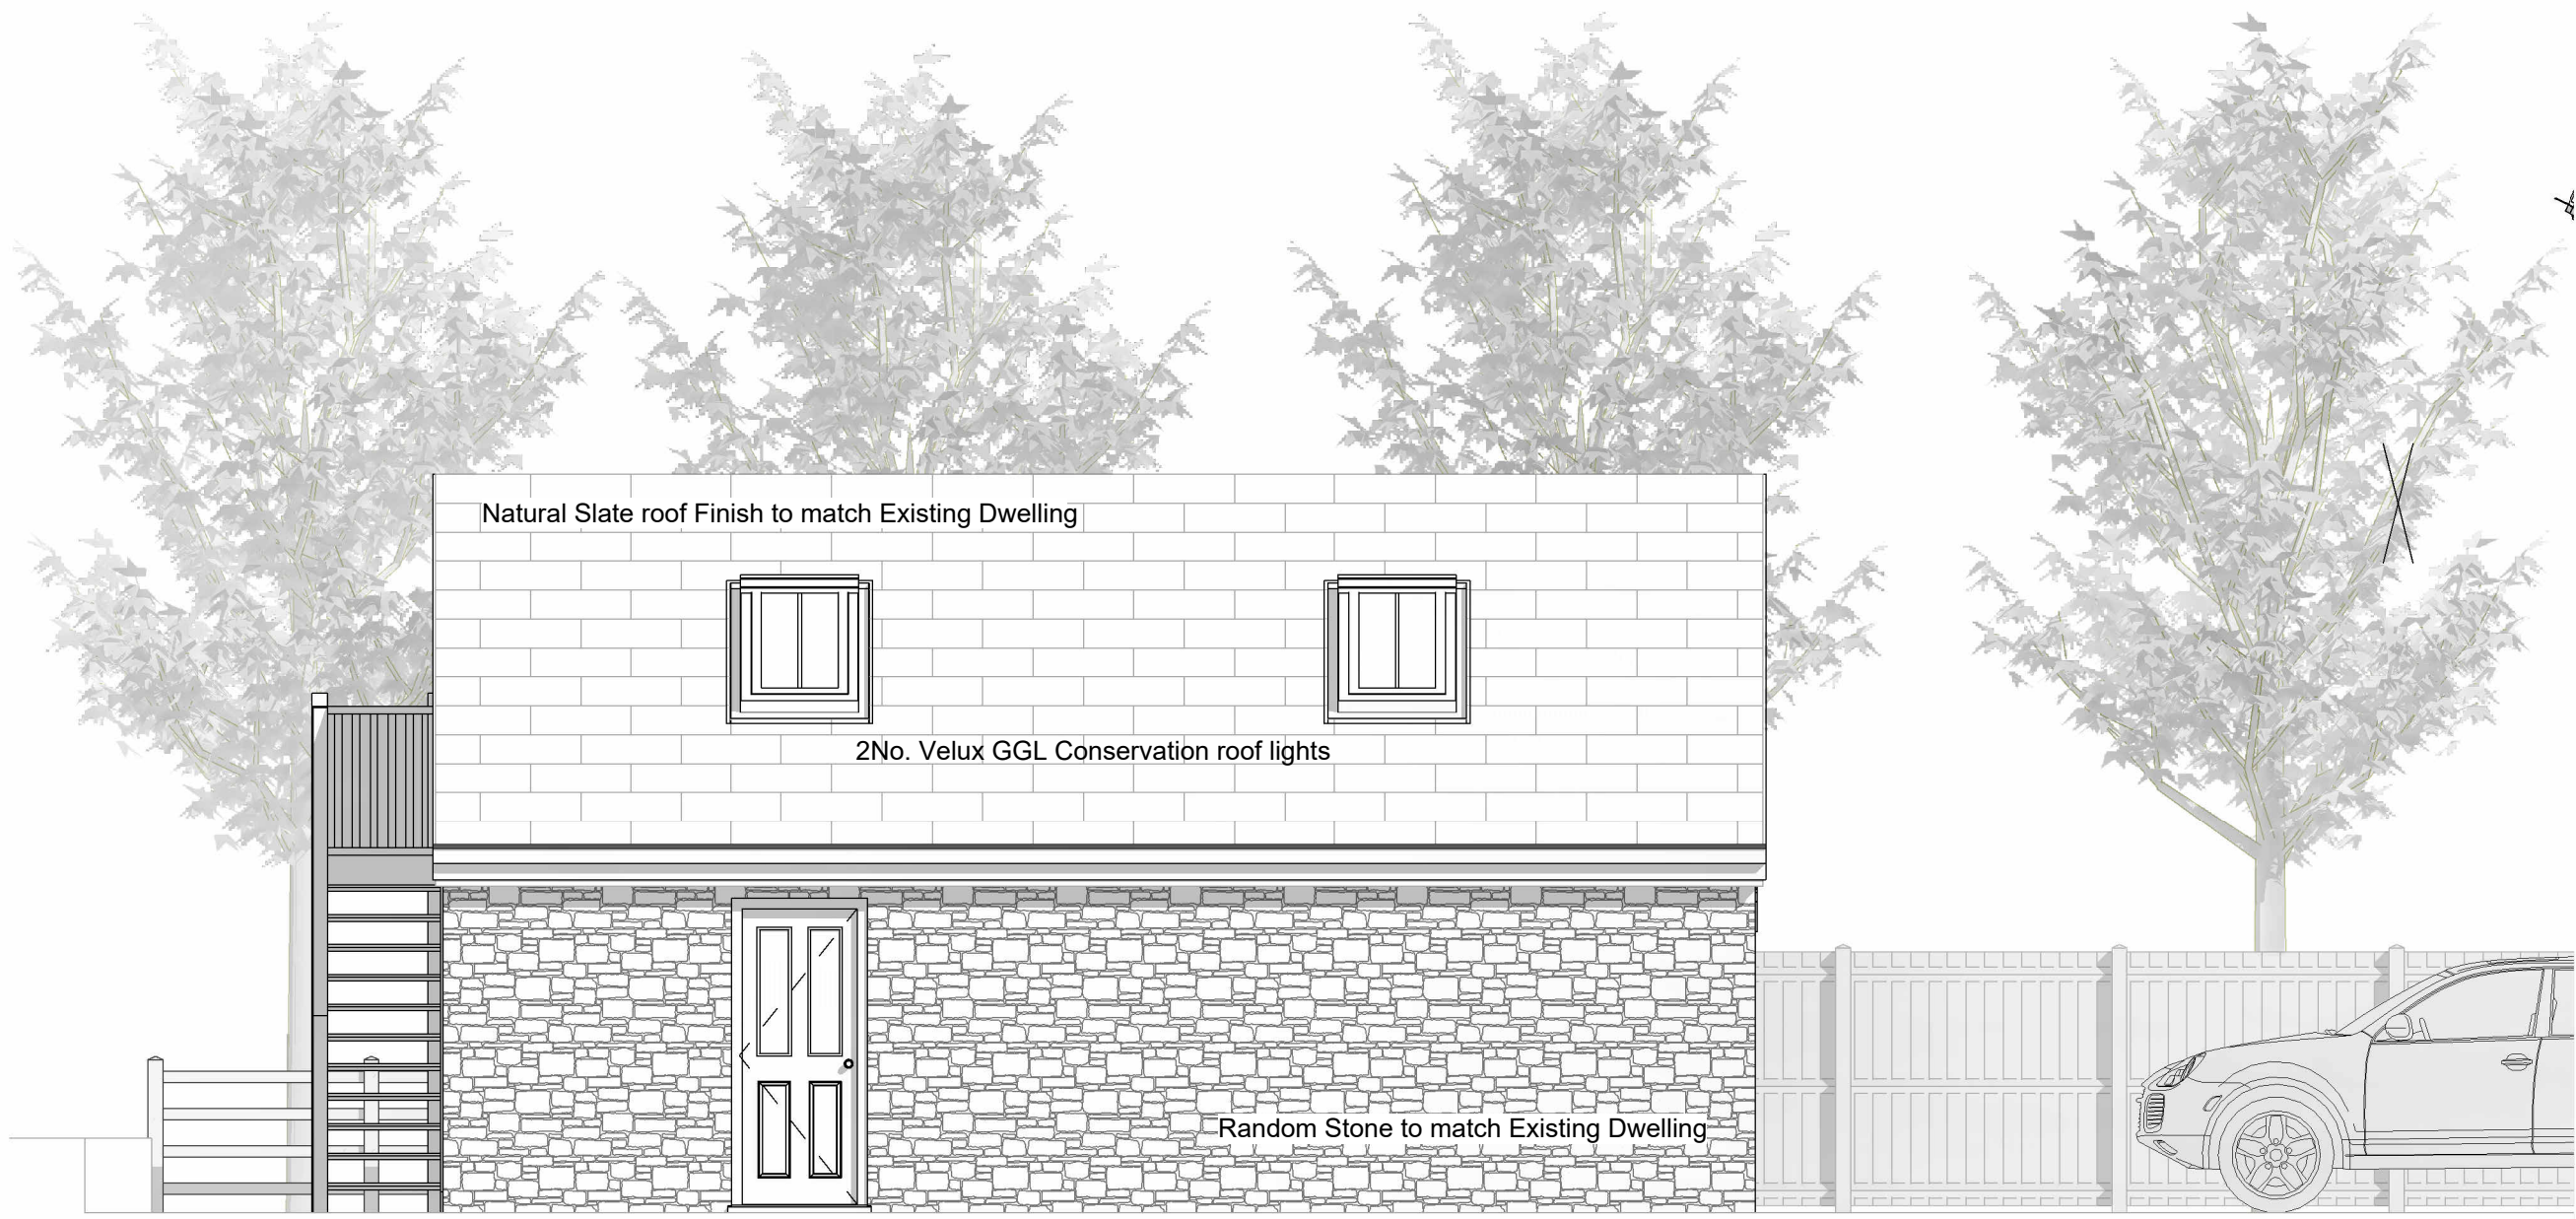

3 Proposed North West
1 : 50

Peter Hitchen
Architects

Marathon House
The Sidings Business Park
Whalley, BB7 9SE

01254 823 885

www.peterhitchenarchitects.co.uk

NOTES:

Refer to the supporting
documentation for further
information

No.	Description	Date
1.	Further reduction in overall scale	28/05/2025
2.	Addition of ASHP	10/06/2025
3.	Change and Sheet description	10/06/2025
4.	Omission of main house F.F window	07/07/2025
5.	Addition of ASHP acoustic enclosure	07/07/2025

CLIENT: Mr & Mrs Towler
Moon Barn
Clitheroe Road
Knowle Green
PR3 2YQ

PROJECT:

Proposed Detached Garage &
Associated alterations

SHEET:

Proposed Elevations Revision D

Project number	PHA/617
Date	28/05/2025
Drawn by	AW
Checked by	PH

A2.2

Scale	1 : 50
Sheet size	A1

NOTES:

Refer to the supporting
documentation for further
information

No.	Description	Date
1.	Further reduction in overall scale	28/05/2025
2.	Addition of ASHP	10/06/2025
3.	Change and Sheet description	10/06/2025
4.	Omission of main house F.F window	07/07/2025
5.	Addition of ASHP acoustic enclosure	07/07/2025

CLIENT: Mr & Mrs Towler
Moon Barn
Clitheroe Road
Knowle Green
PR3 2YQ

PROJECT:
Proposed Detached Garage &
Associated alterations

SHEET:
Proposed Plans Revision D

Project number PHA/617

Date 28/05/2025


Drawn by AW

Checked by PH


A2.2.1

Scale 1 : 50

Sheet size A1

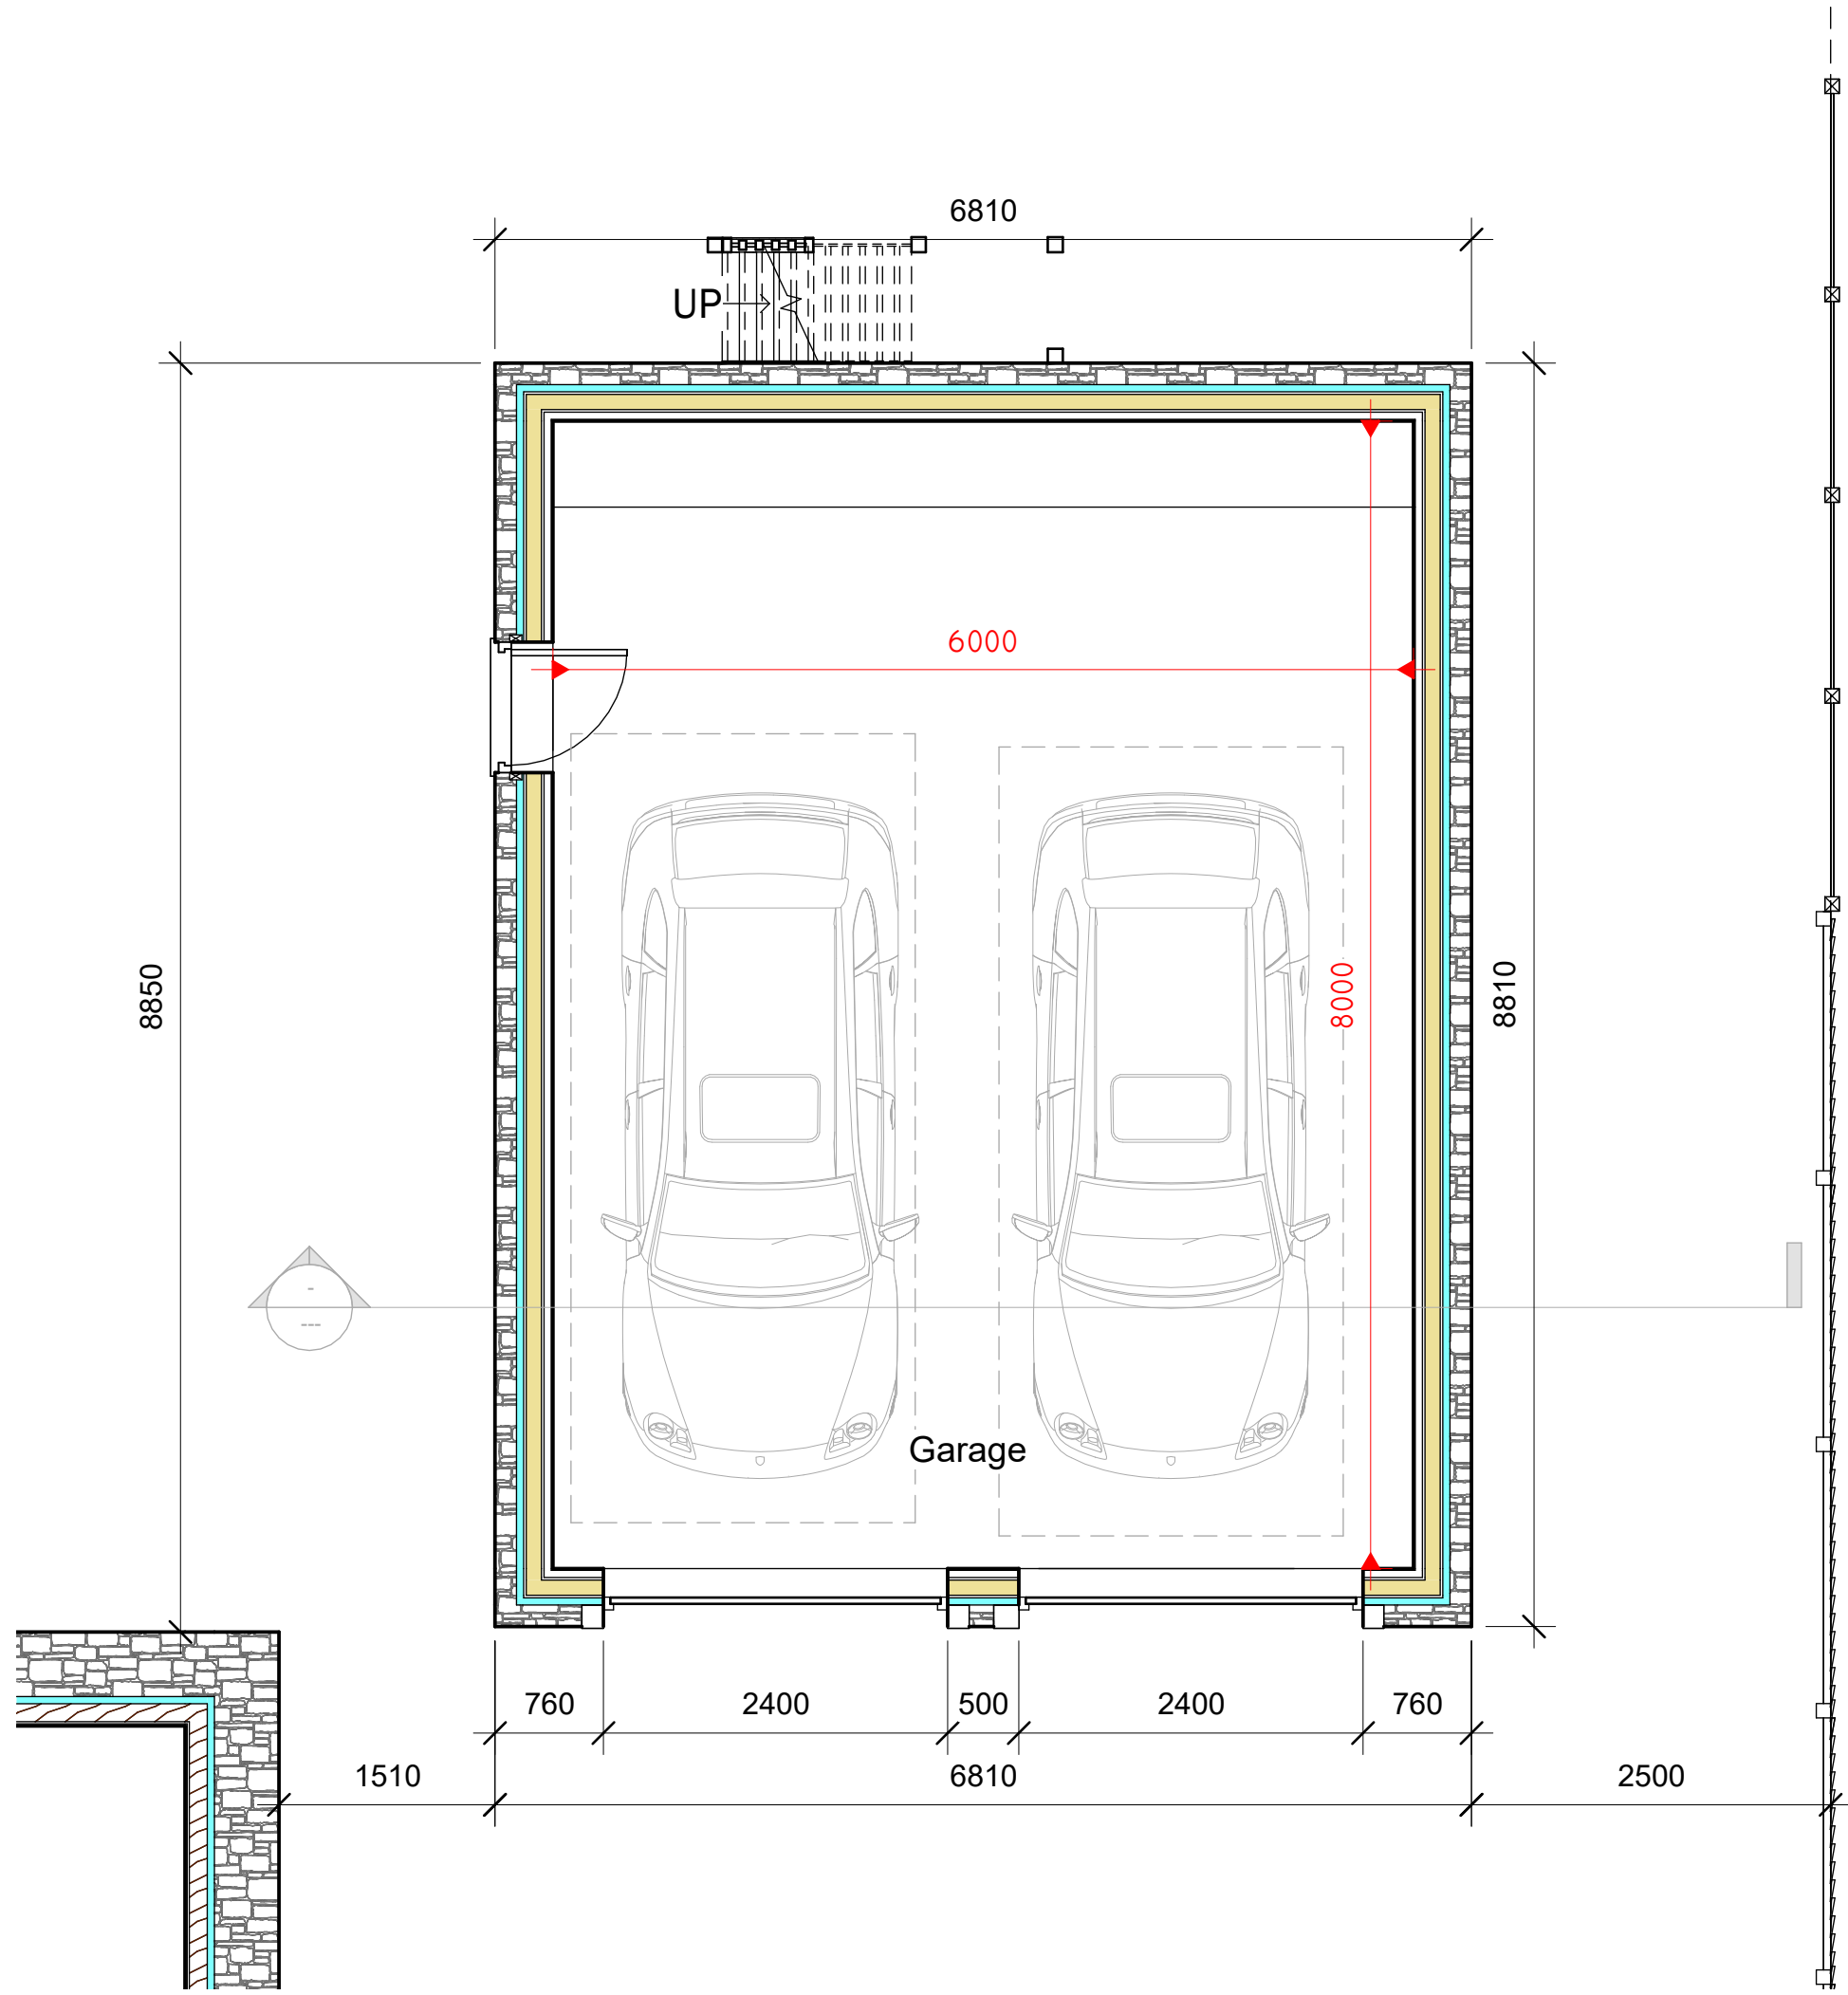


2 Proposed Garage Ground floor
1 : 50

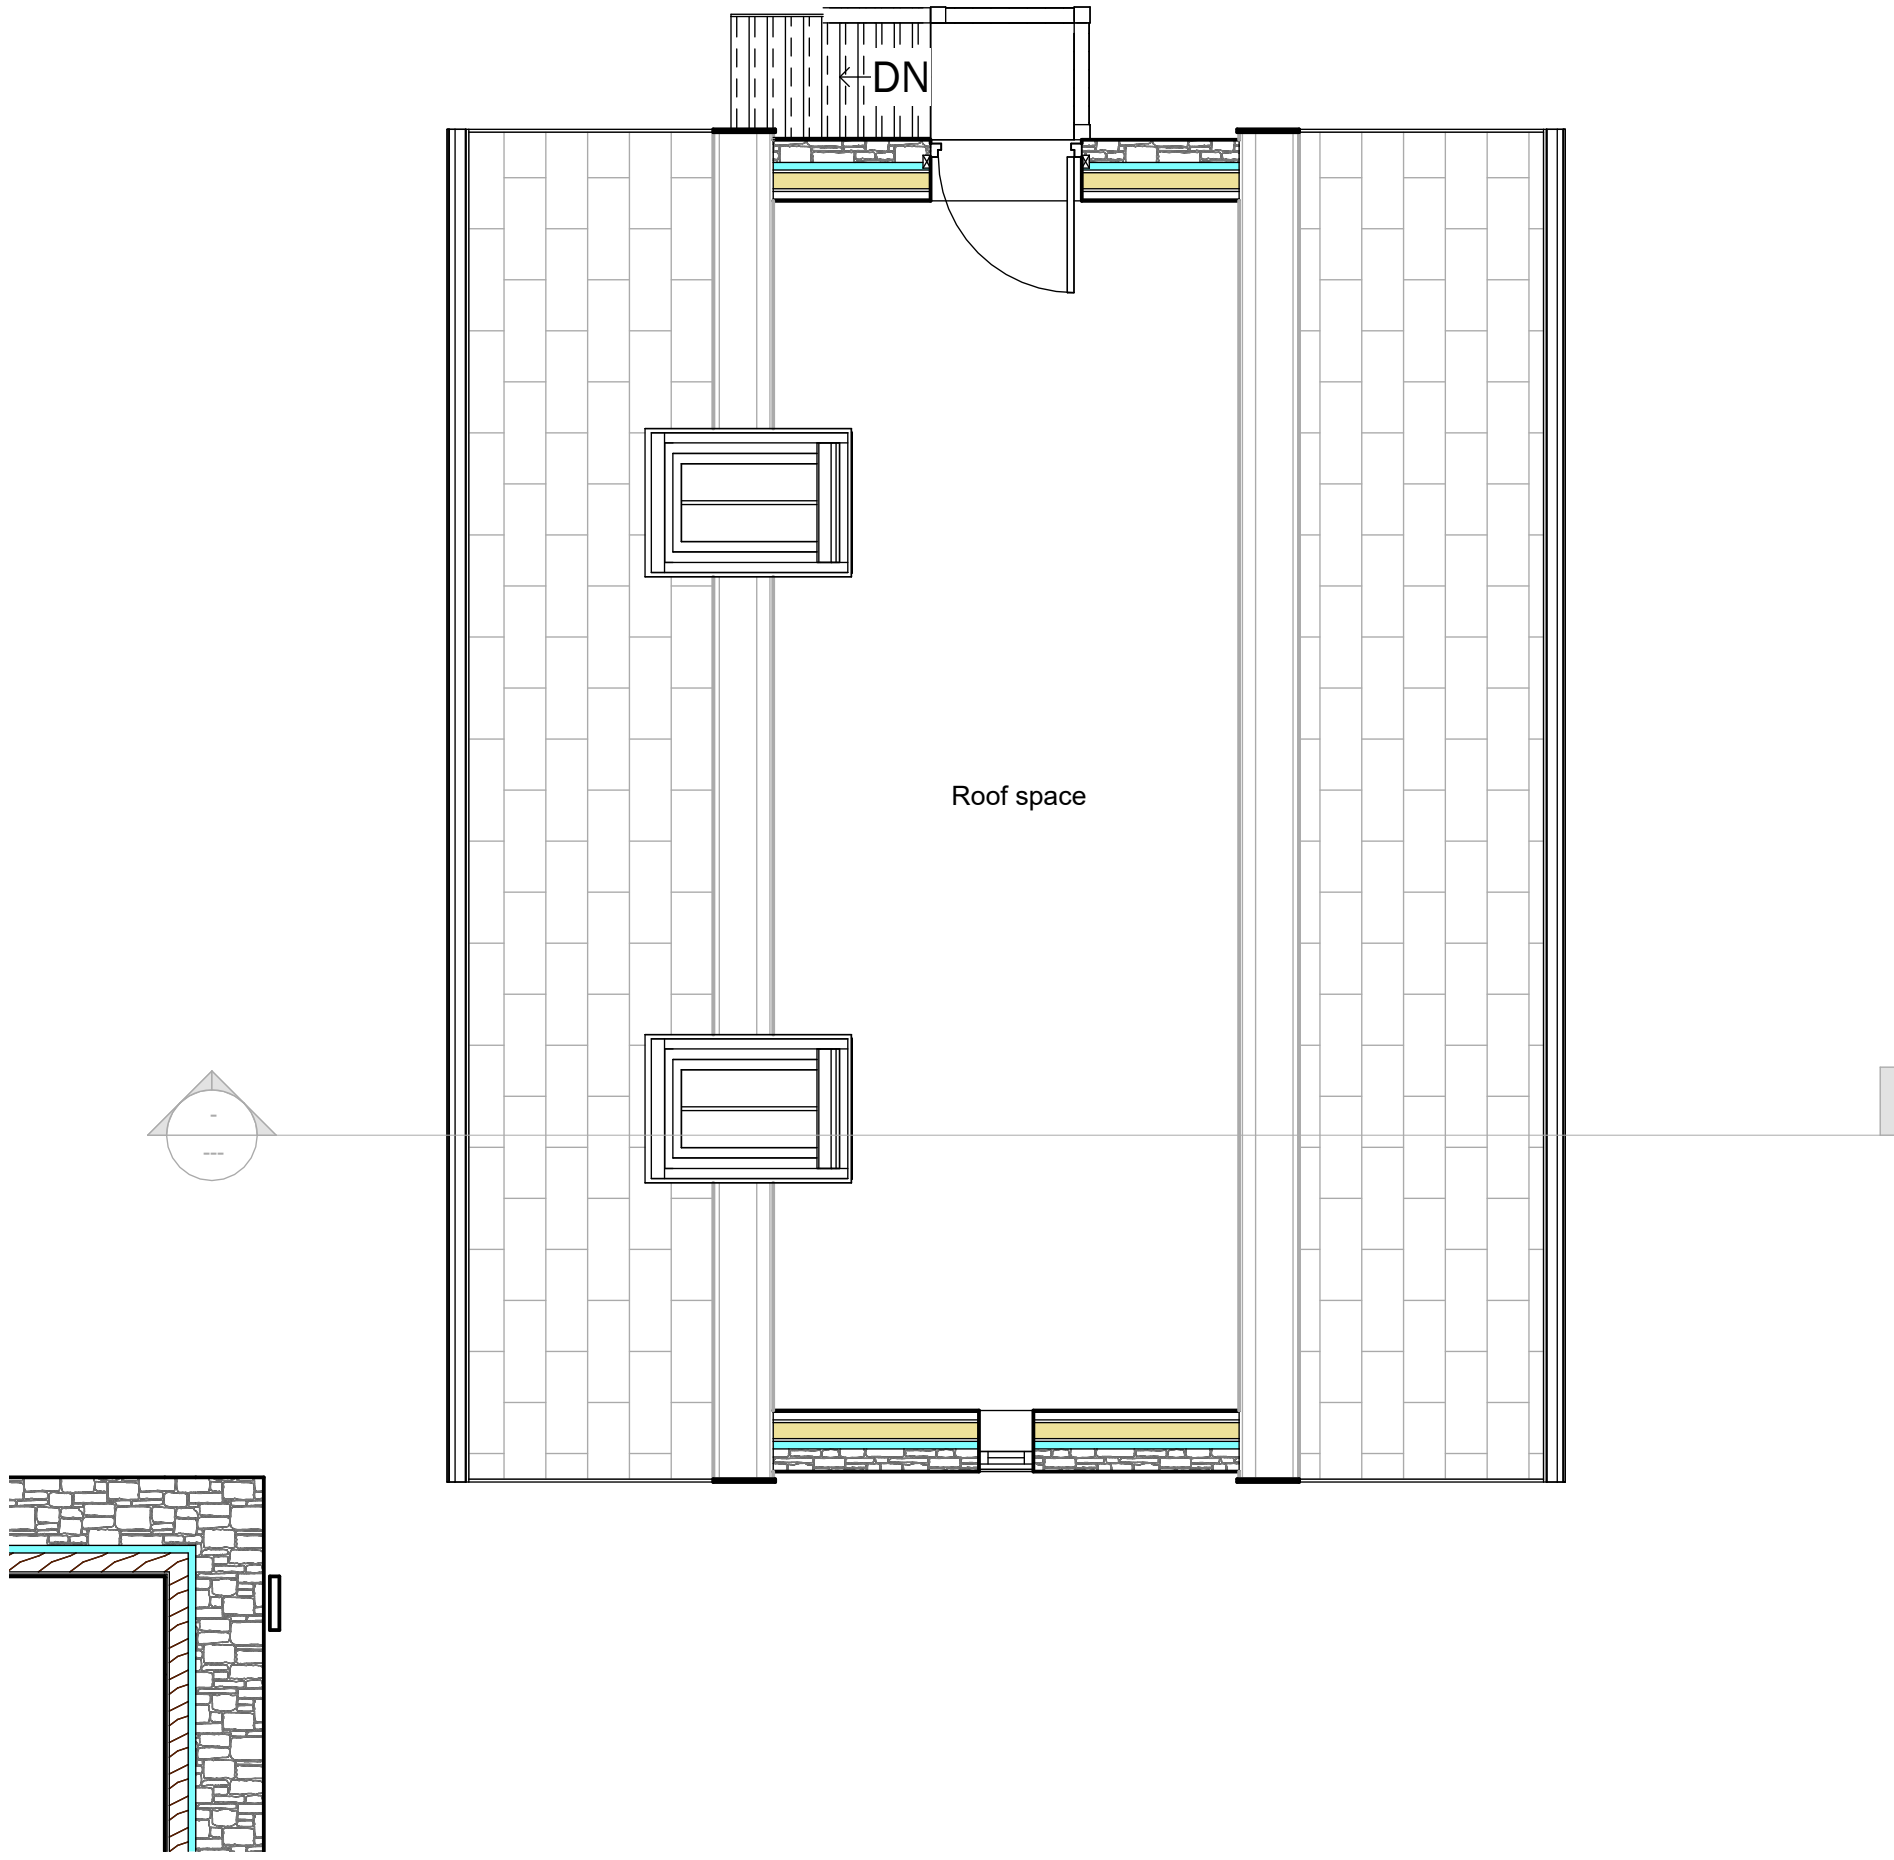

1 Proposed Garage First floor
1 : 50



1 PROPOSED NORTH WEST ELEVATION
1 : 50

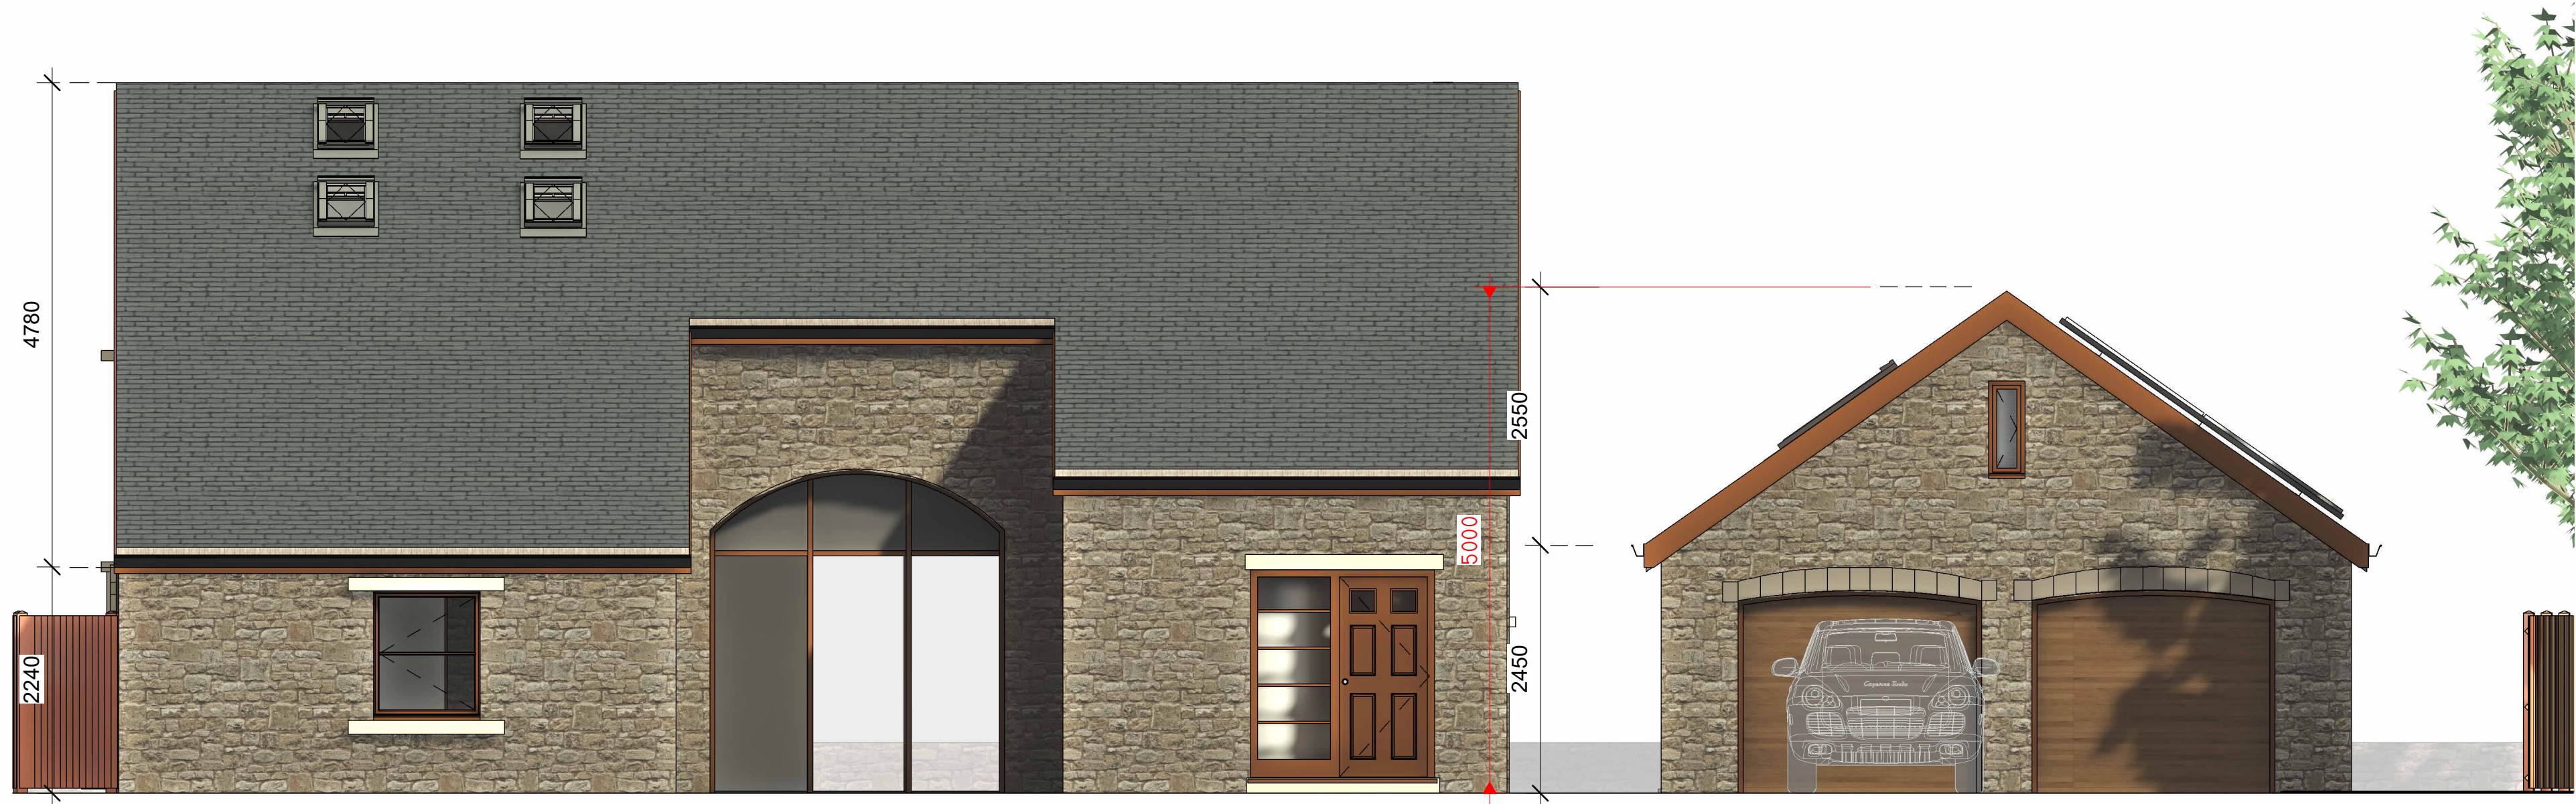

2 PROPOSED SOUTH WEST ELEVATION
1 : 50

Peter Hitchen
Architects

Marathon House
The Sidings Business Park
Whalley, BB7 9SE

01254 823 885

www.peterhitchenarchitects.co.uk

NOTES:

Refer to the supporting
documentation for further
information

No.	Description	Date
1.	Further reduction in overall scale	28/05/2025
2.	Addition of ASHP	10/06/2025
3.	Change and Sheet description	10/06/2025
4.	Omission of main house F.F window	07/07/2025
5.	Addition of ASHP acoustic enclosure	07/07/2025

CLIENT: Mr & Mrs Towler
Moon Barn
Clitheroe Road
Knowle Green
PR3 2YQ

PROJECT:
Proposed Detached Garage &
Associated alterations

SHEET:
Proposed Elevations Revision D

Project number PHA/617

Date 28/05/2025

Drawn by AW

Checked by PH

A2.2.2

Scale 1 : 50

Sheet size A1