


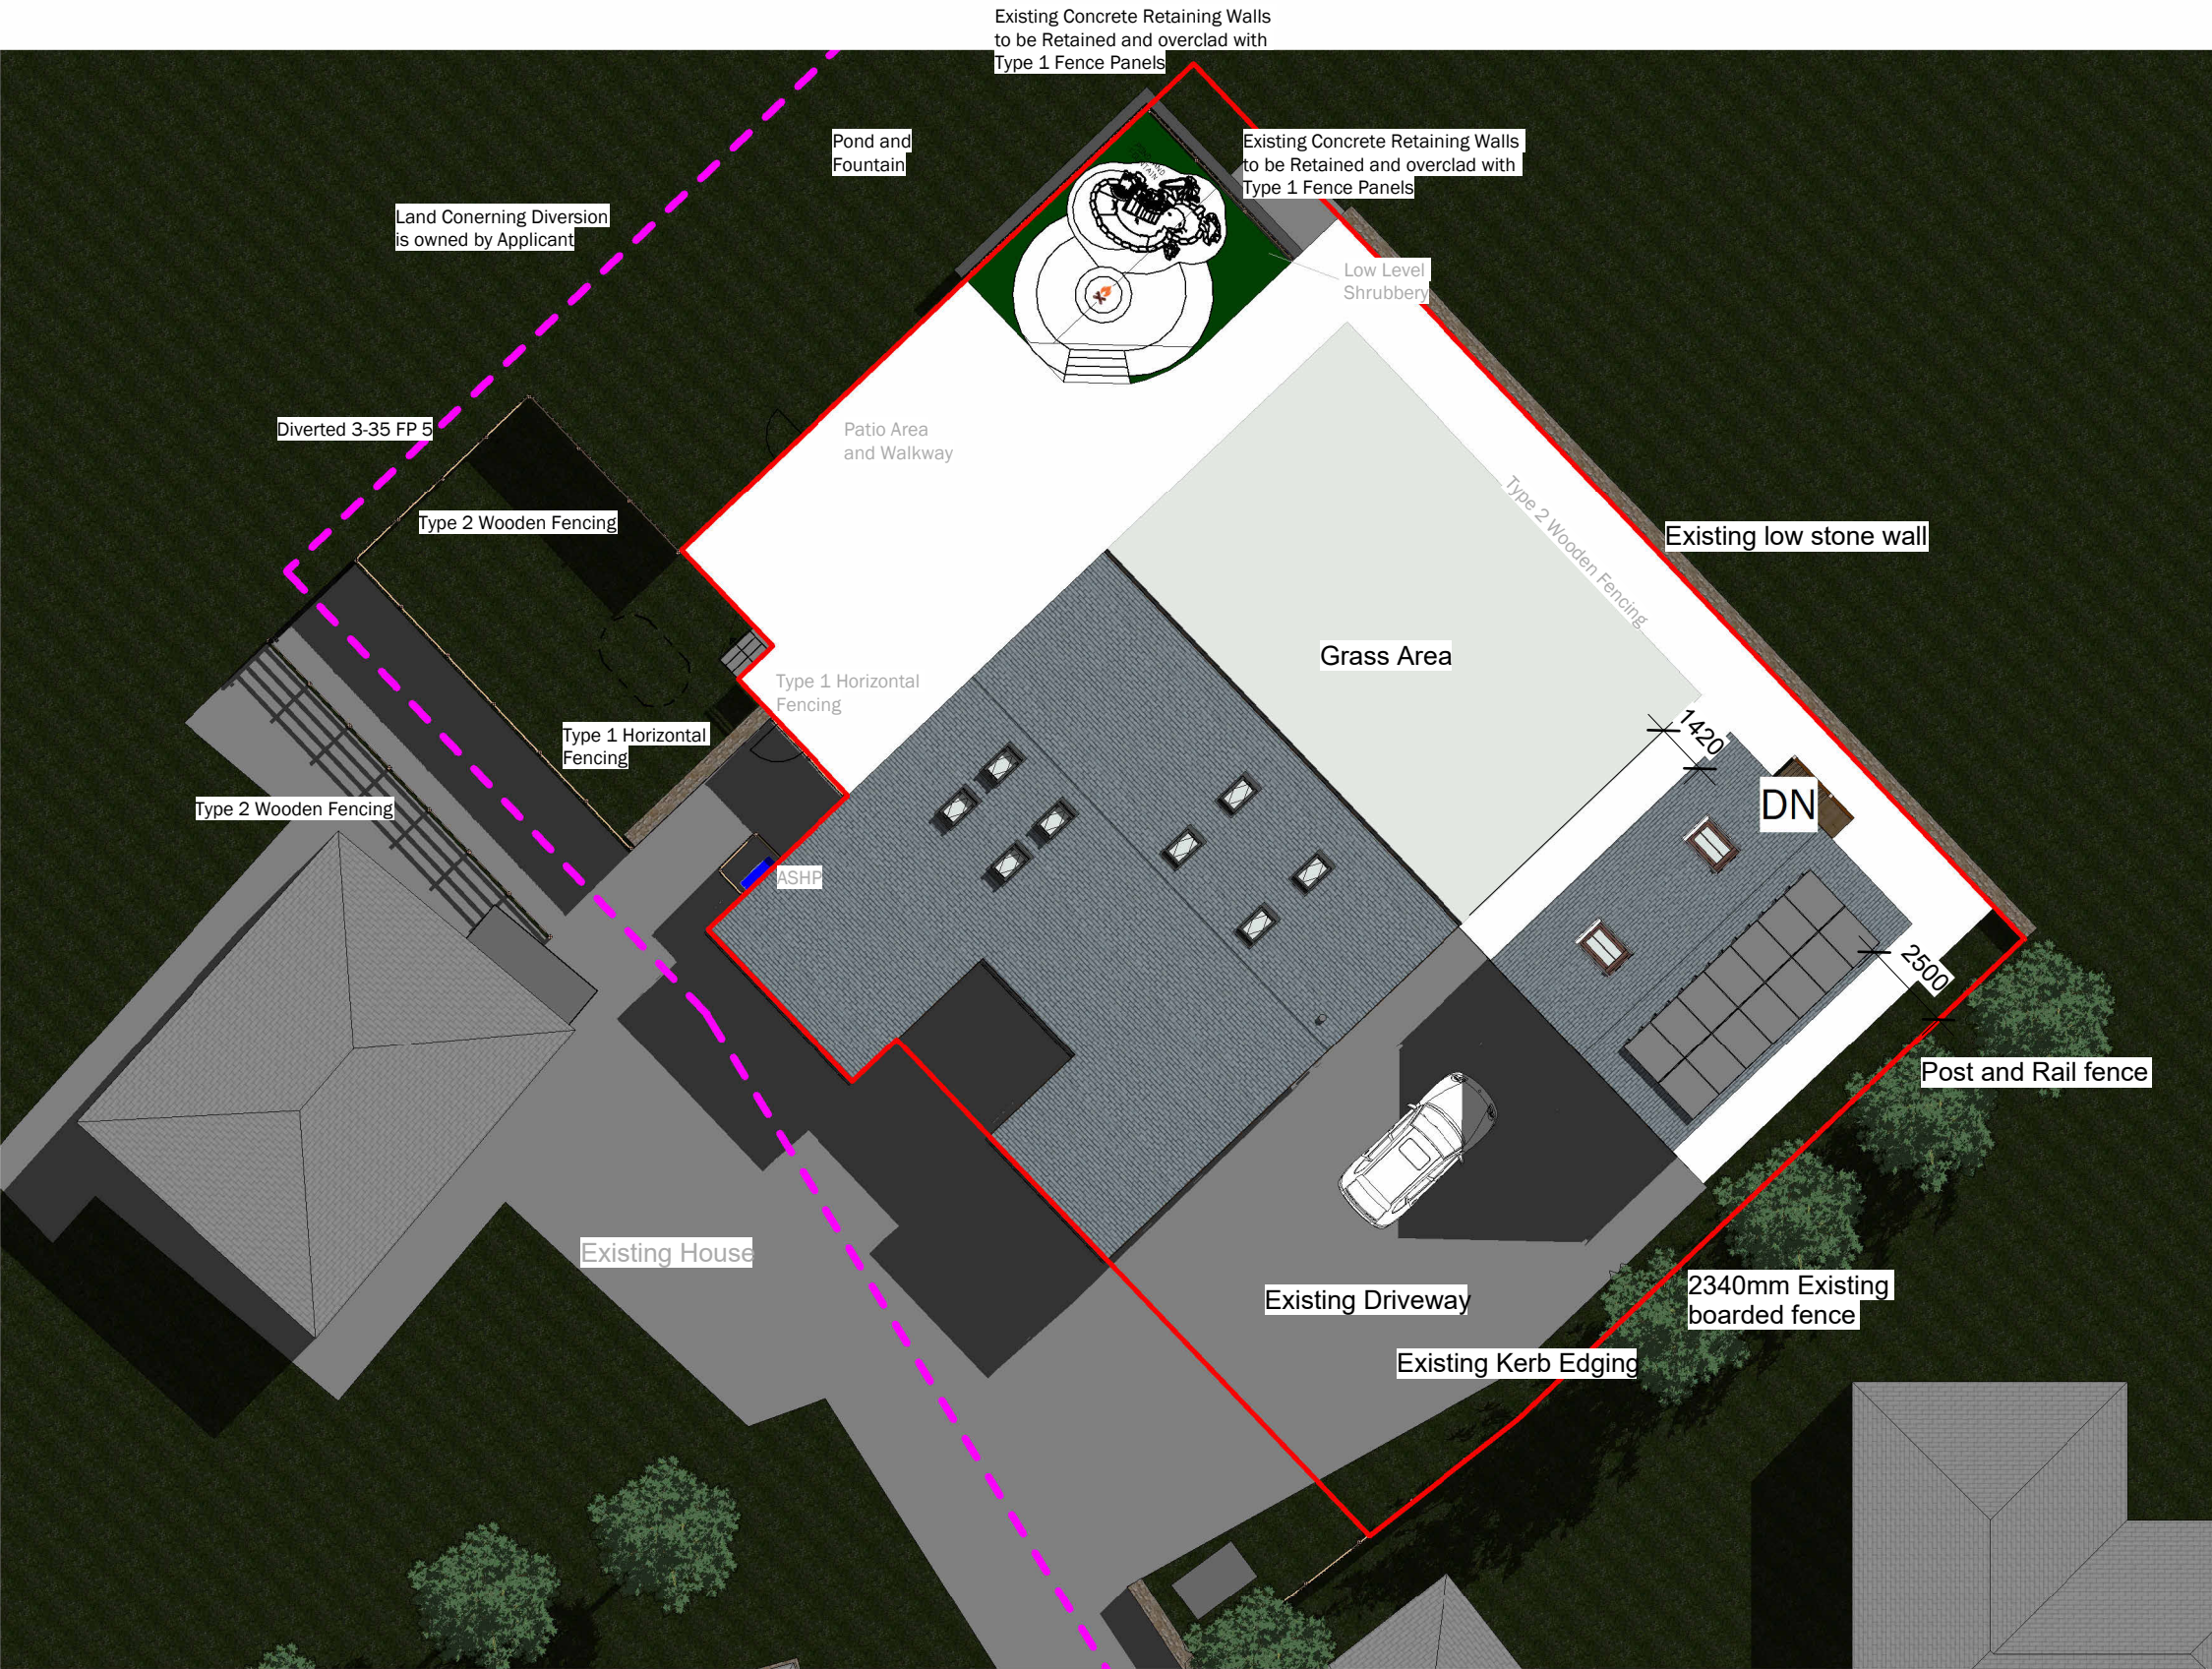

Proposed Site Plan

1

1 : 200

No.	Description	Date
1.	Further reduction in overall scale	28/05/2025
2.	Addition of ASHP	10/06/2025
3.	Change and Sheet description	10/06/2025

Peter HitchenArchitects			
CODE	STATUS	SUITABILITY DESCRIPTION	PURPOSE OF ISSUE

PROJECT
Proposed Detached Garage & Associated alterations
SHEET
Proposed Site Plan Revision D

CLIENT		
Mr & Mrs Towler		
Date	Project number	Scale (@ A3)
28/05/2025	PHA/617	1 : 200
Drawn by	DRAWING NUMBER	
AW	A1.2.1	
Checked by	REV	
PH		