


PROPOSED NORTH WEST ELEVATION

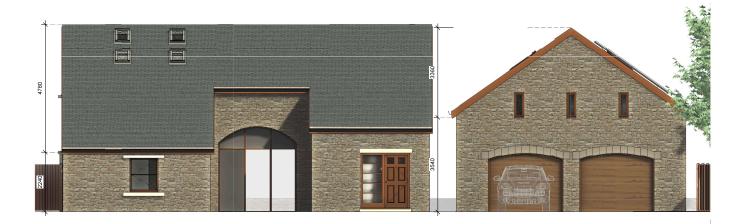

PROPOSED SOUTH WEST ELEVATION 2

Peter Hitchen ^rchitects

Marathon House The Sidings Business Park Whalley, BB7 9SE

01254 823 885

www.peterhitchenarchitects.co.uk

No.	Description	Date

CLIENT: Mr & Mrs Towler Moon Barn Clitheroe Road Knowle Green PR3 2YQ

PROJECT:

Proposed Detached Garage/ Assisted Living & Window Alteration

Proposed Elevations

Project number		PHA/617
Date		21/01/2025
Drawn by		AW
Checked by		PH
	Δ222	

MZ.Z.Z

Scale 1:50

A1 Sheet size