





PROPOSED NORTH ELEVATION  
Scale 1:100



PROPOSED WEST ELEVATION  
Scale 1:100

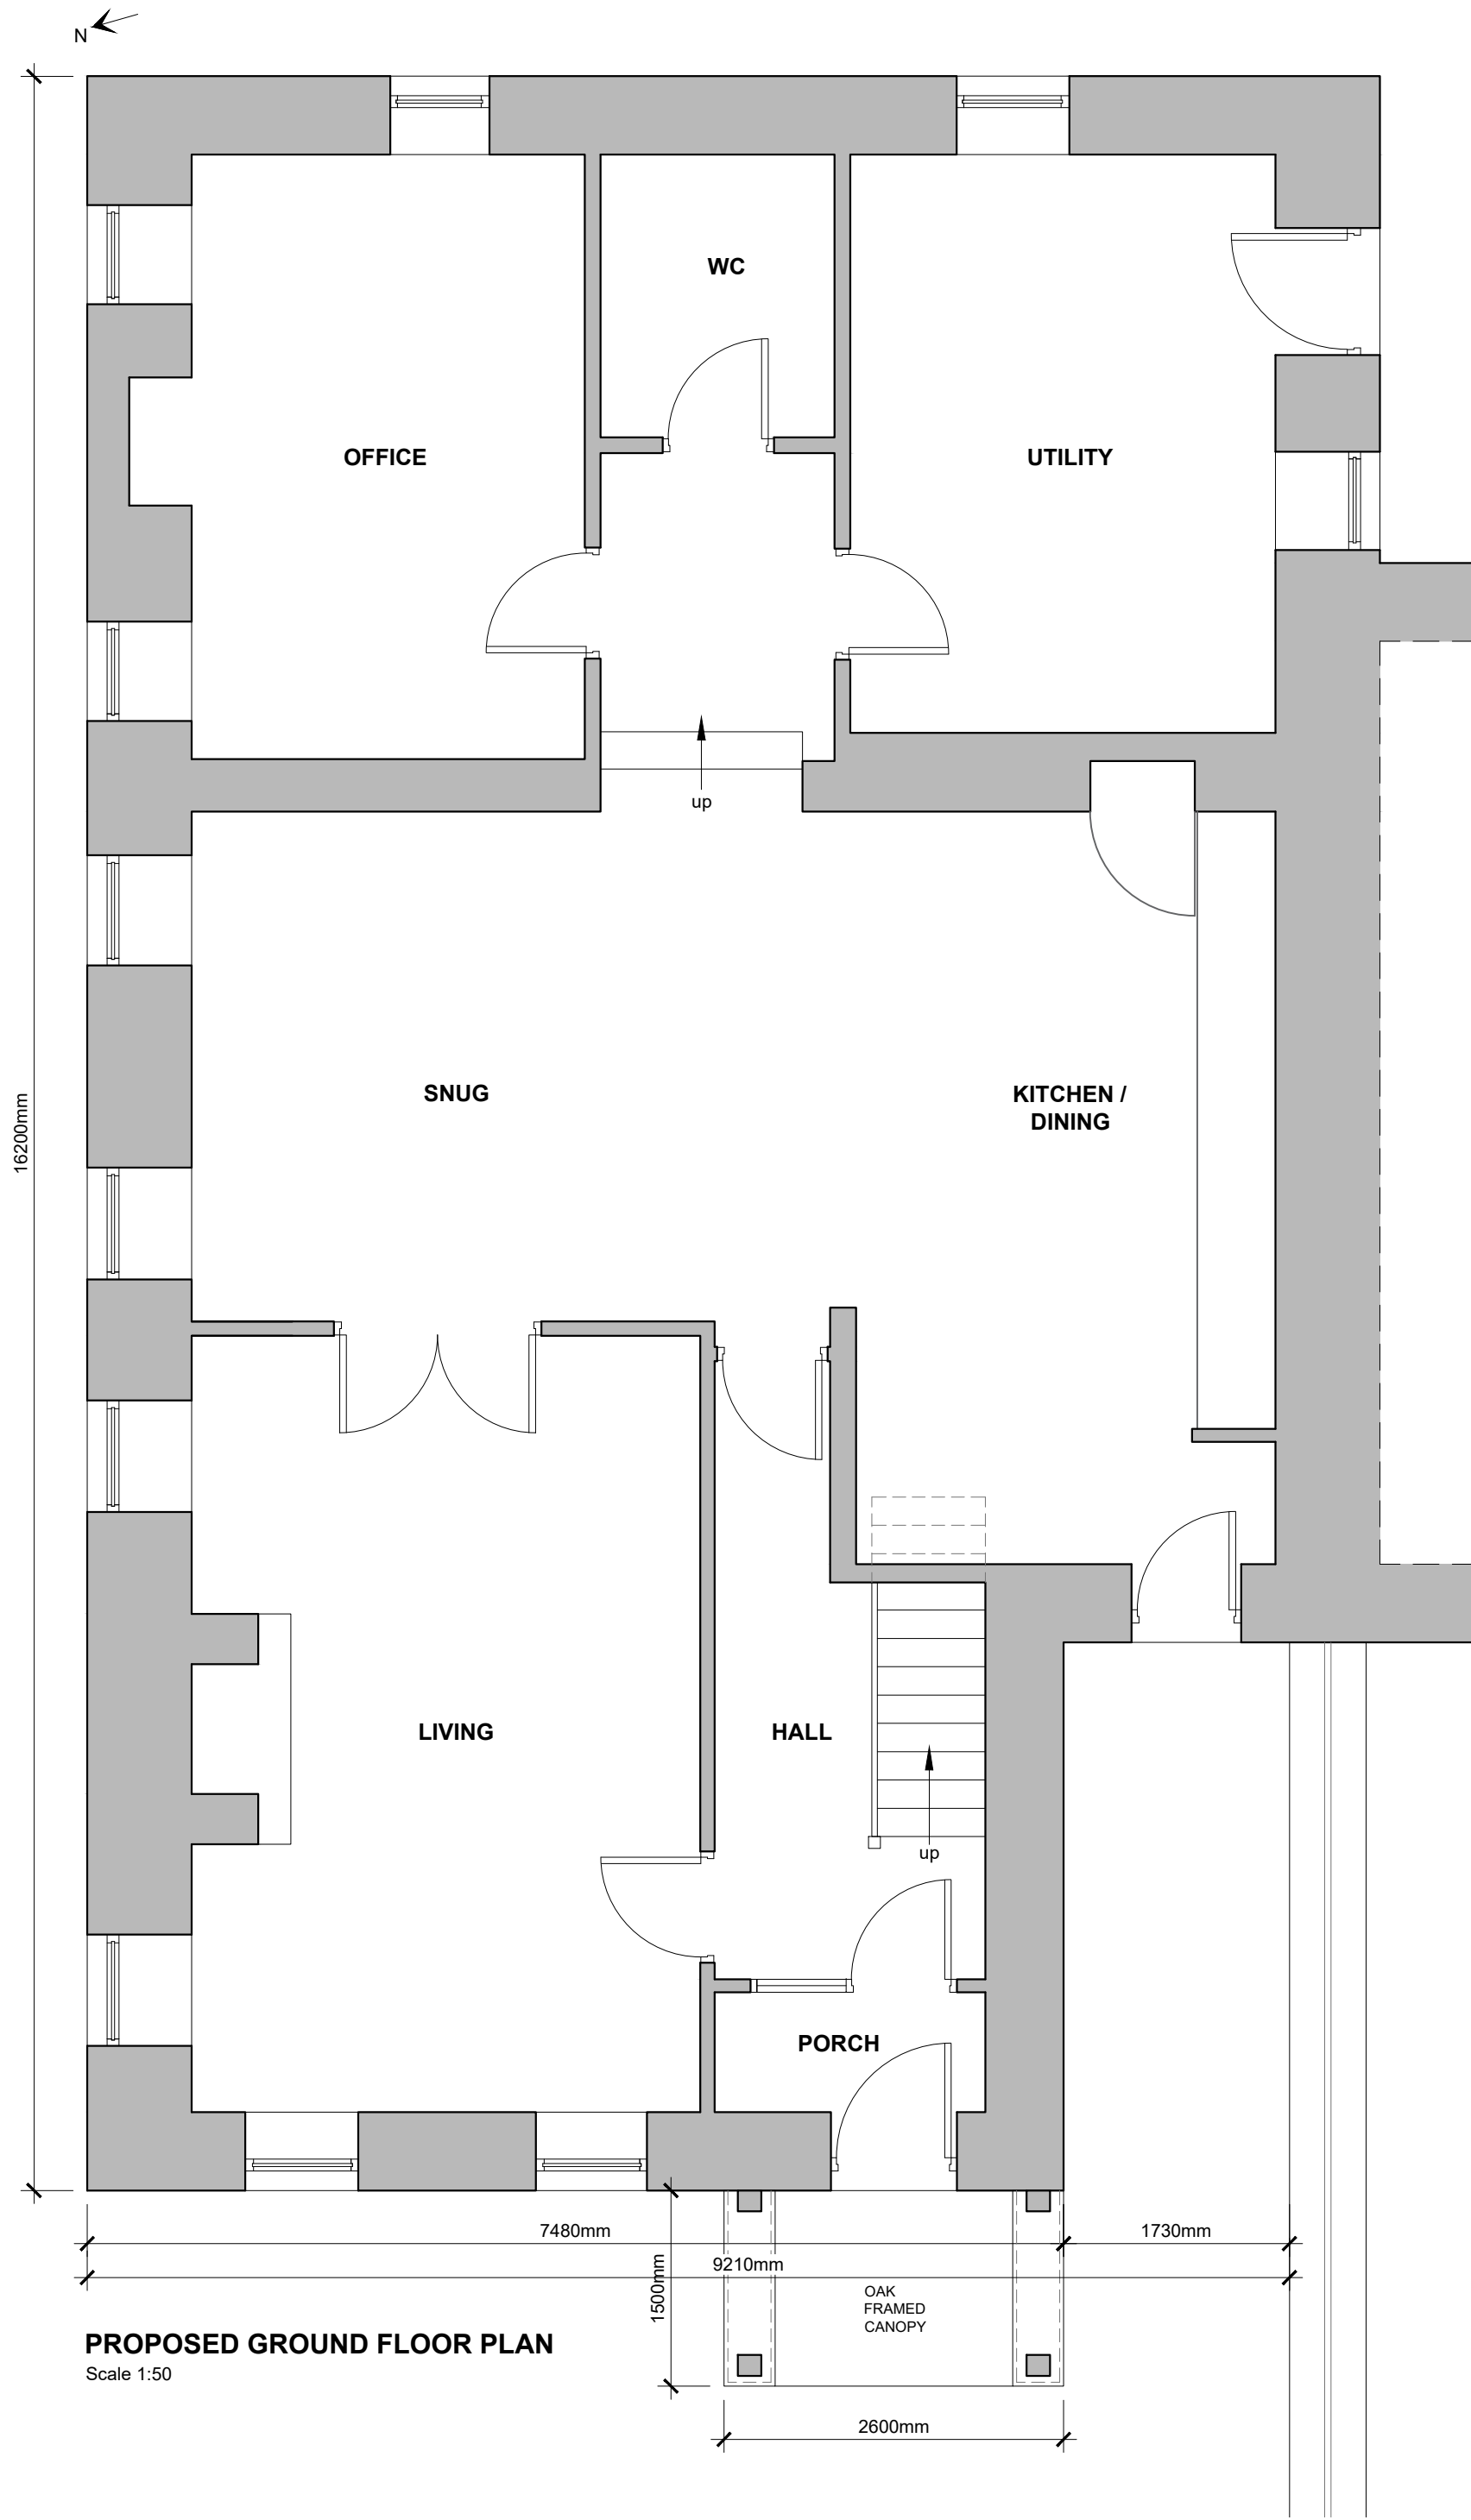

PROPOSED GROUND FLOOR PLAN  
Scale 1:50

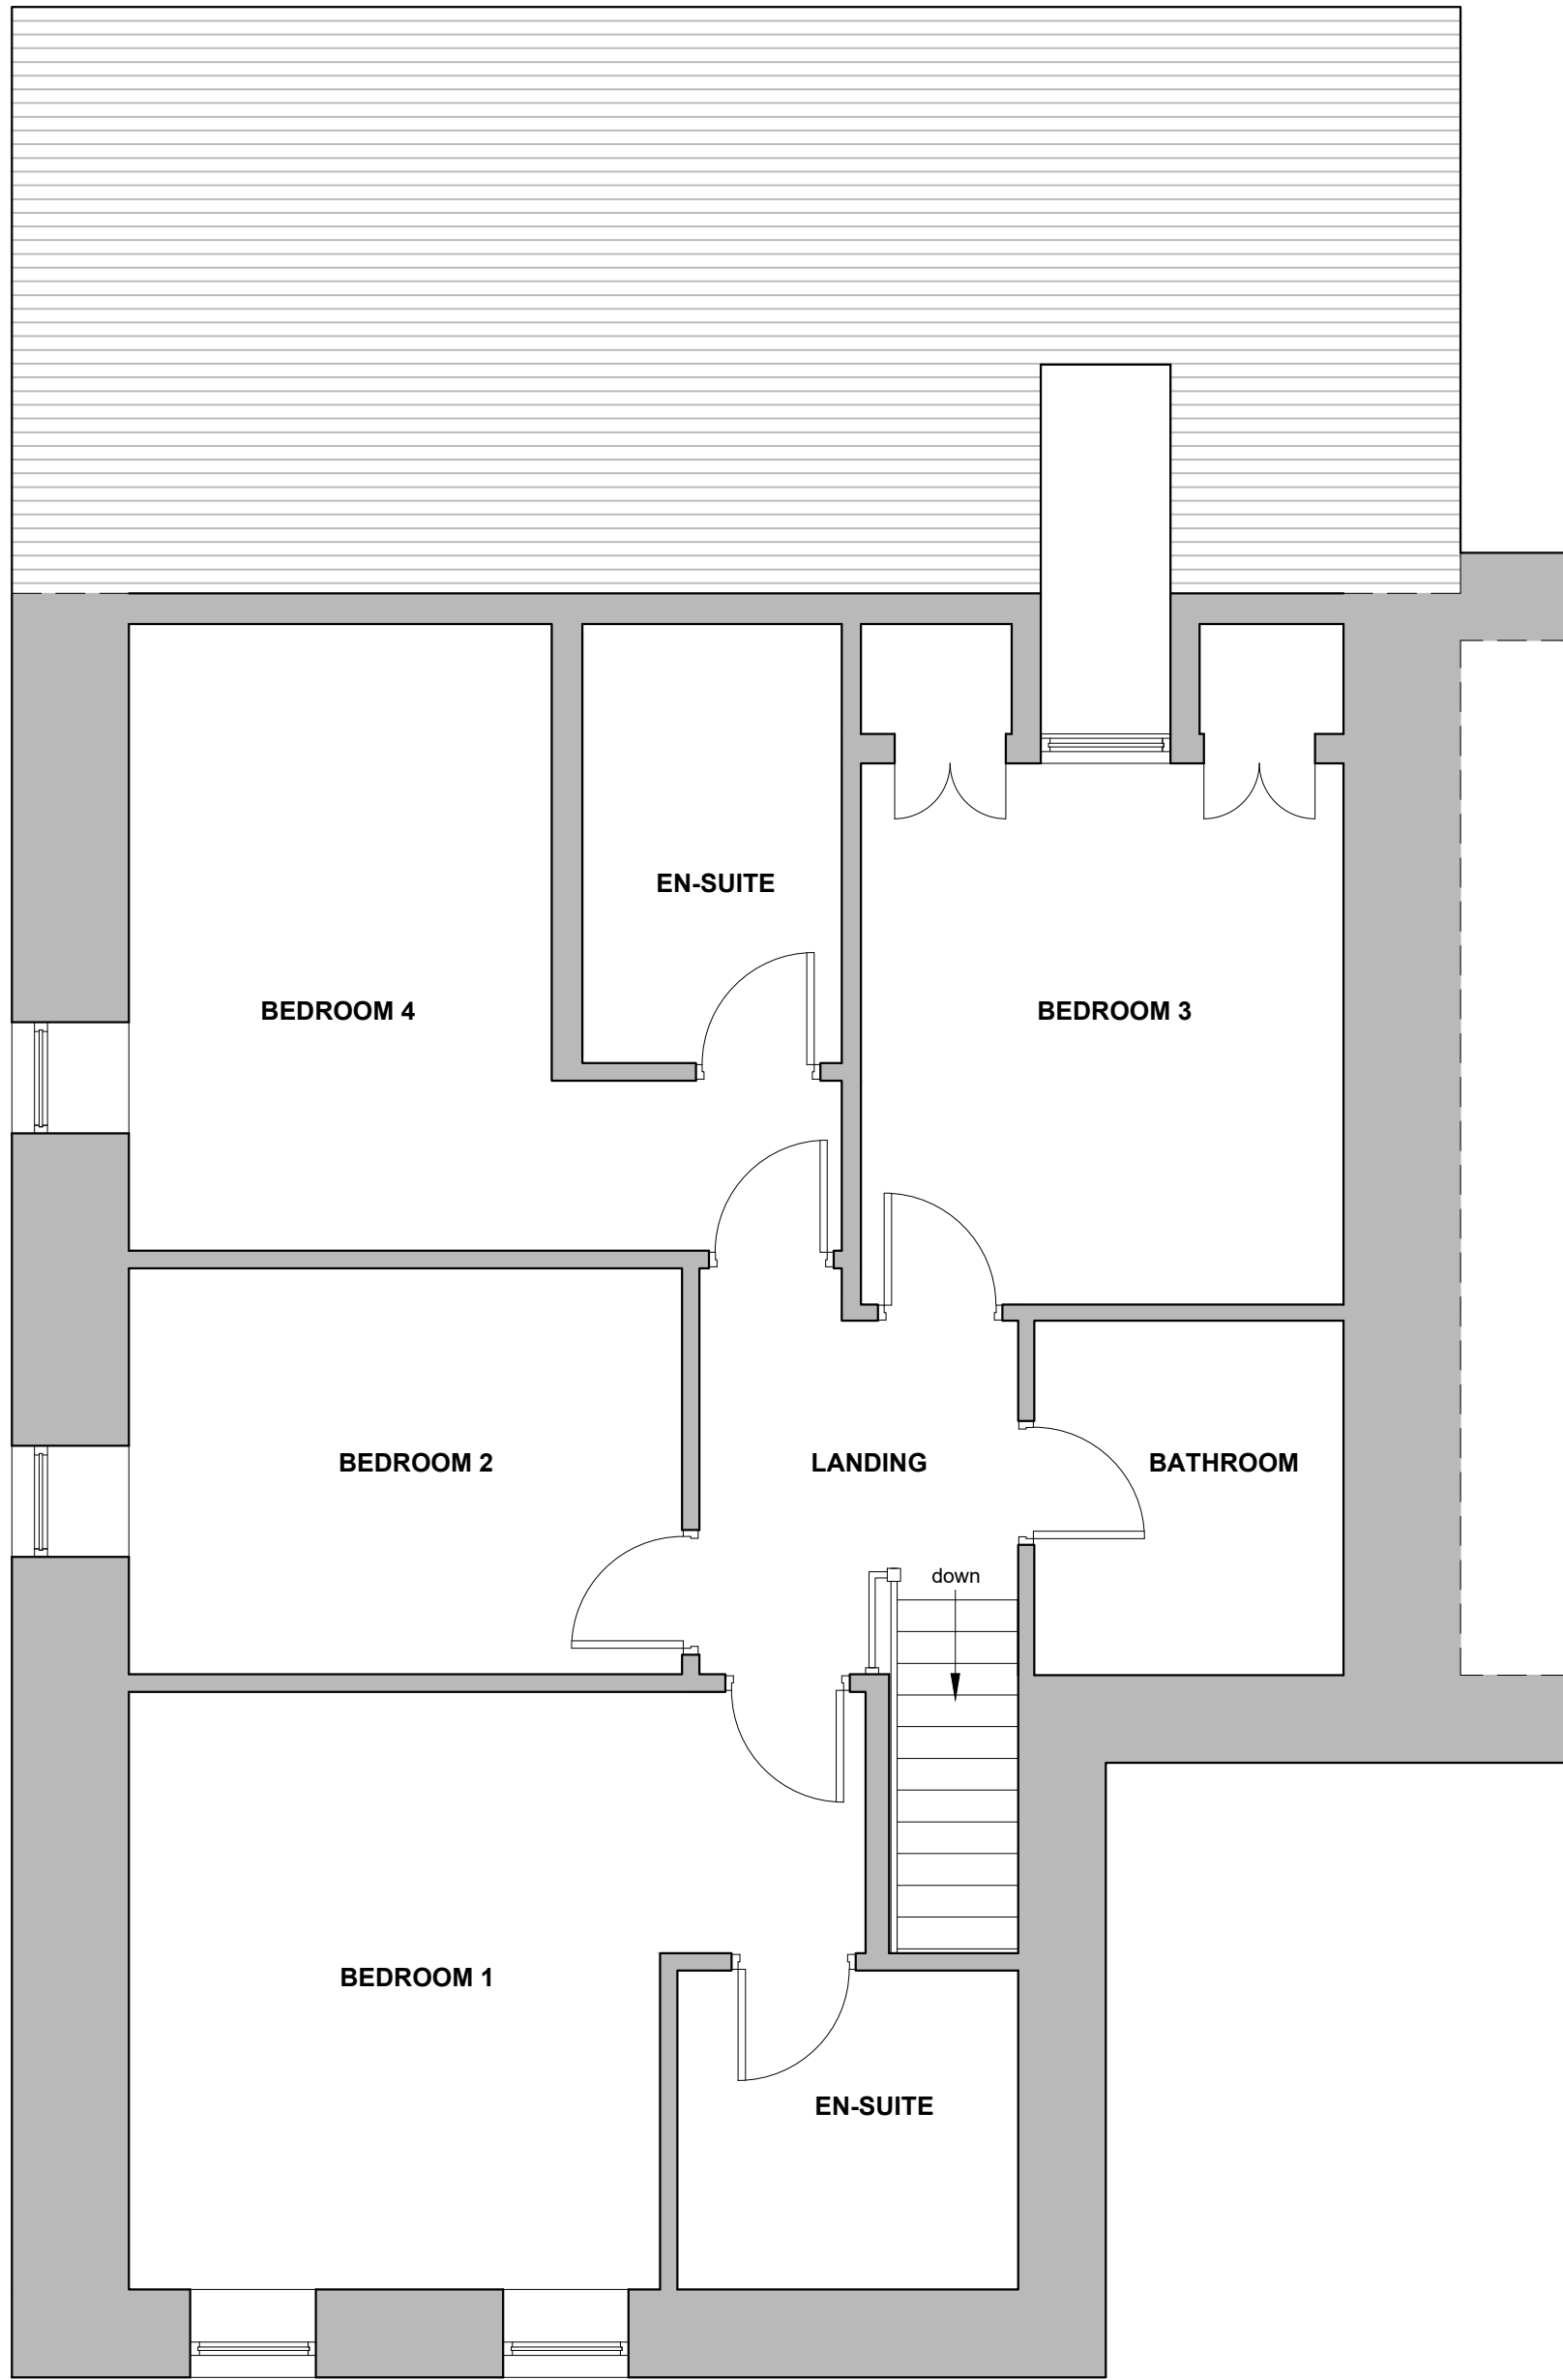

PROPOSED FIRST FLOOR PLAN  
(As Existing)  
Scale 1:50