

PROPOSED SOUTH EAST

PROPOSED SOUTH WEST






PARKING

PAR

PROPOSED GROUND FLOOR

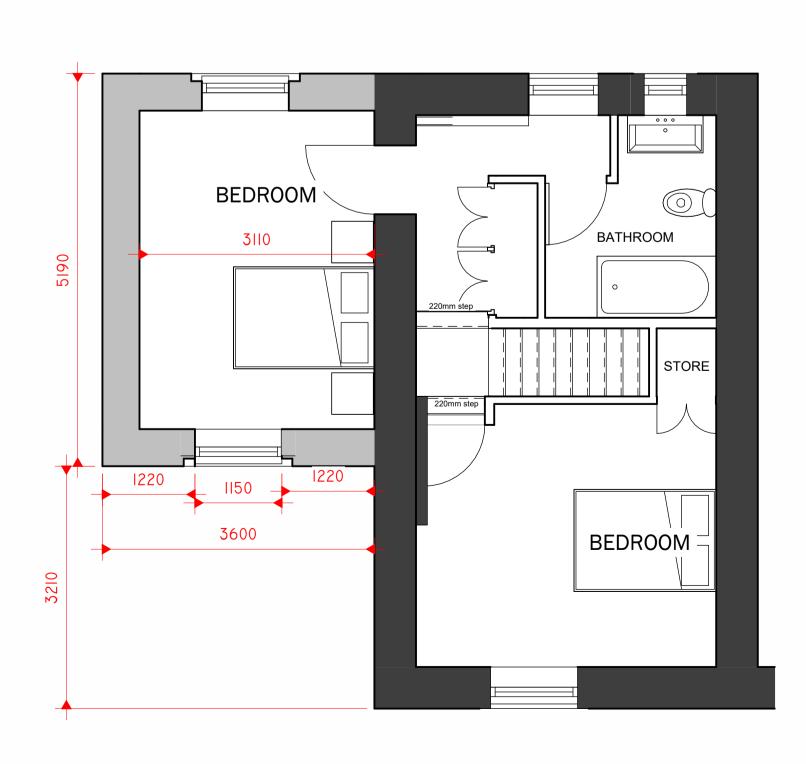

PROPOSED FIRST FLOOR

Peter Hitchen \rchitects

Marathon House The Sidings Business Park Whalley, BB7 9SE

01254 823 885

www.peterhitchenarchitects.co.uk

NOTES:

- -EXISTING GARAGE AND OUTBUILDING DEMOLISHED
- -EXISTING DASH REMOVED
- -STONE FACINGS
- -SLATE ROOF

No.	Description	Date

CLIENT: TAANIA DUCKWORTH
23 PENDLETON ROAD,
WISWELL

PROPOSED CHANGE OF
USE FROM PRIVATE
DWELLING TO HOLIDAY LET
AT 23 PENDLETON ROAD,
WISWELL, CLITHEROE

SHEET: PROPOSED FLOOR PLANS AND ELEVATIONS.

Project number	PHA/898
Date	13/03/2025
Drawn by	DH
Checked by	PH

A2.2

Scale 1:50

Sheet size A1