


**NOTES**  
 THIS DRAWING IS TO BE READ IN CONJUNCTION WITH ALL OTHER DRAWINGS FOR THIS PROJECT. ALL LEVELS AND DIMENSIONS ARE TO BE CHECKED ON SITE BY THE CONTRACTOR, PRIOR TO PLACING ORDERS OR COMMENCING ANY OF THE RELEVANT WORKS. ALL DIMENSIONS ARE IN MILLIMETRES UNLESS STATED OTHERWISE. ANY DISCREPANCIES BETWEEN THE INFORMATION SHOWN ON THE PLAN AND THAT FOUND ON SITE ARE TO BE REPORTED TO THE DESIGNER IMMEDIATELY.

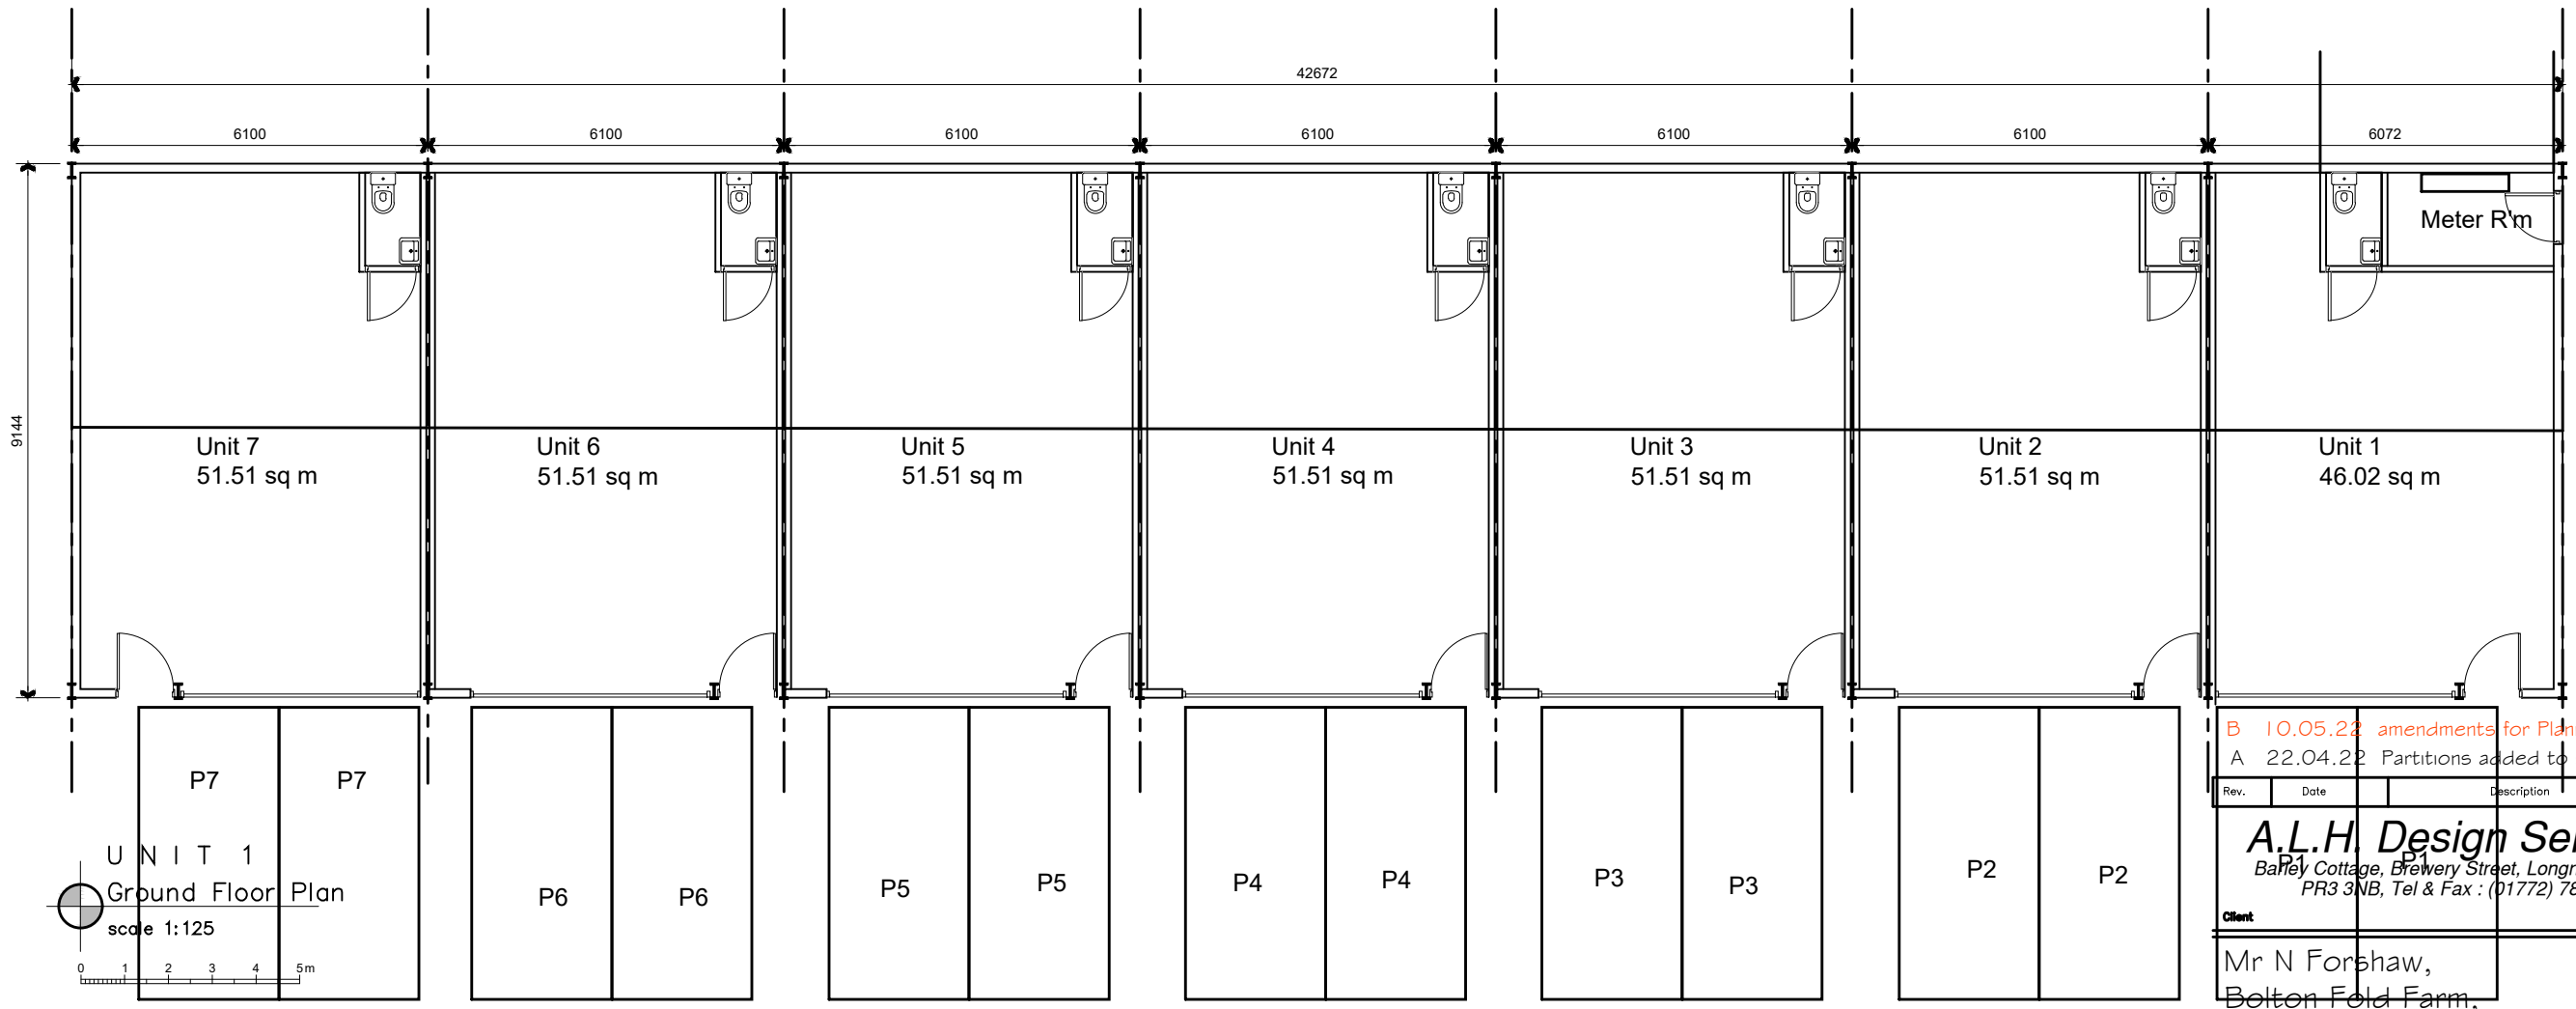

Rev.	Date	Description
B	10.05.22	amendments for Planning Consultant
A	22.04.22	Partitions added to suit as built

**A.L.H. Design Services**  
 Bailey Cottage, Brewery Street, Longridge, Lancs  
 PR3 3NB, Tel & Fax : (01772) 785719

Client  
 Mr N Forshaw,  
 Bolton Fold Farm,  
 Alston Lane, Alston,  
 Longridge,  
 Nr Preston, Lancs, PR3 3BN

Job/Scheme Title  
 3 No NEW COMMERCIAL UNITS

Drawing Title  
 PROPOSED FLOOR PLAN  
 (UNIT 1)

Job/Scheme Number		Drawing Number	
0616/93		Drawing No 10B	
Scale	Date	Drawn	Checked
1/125	May 21	a.t.l-h.	