


NOTES
 THIS DRAWING IS TO BE READ IN CONJUNCTION WITH ALL OTHER DRAWINGS FOR THIS PROJECT. ALL LEVELS AND DIMENSIONS ARE TO BE CHECKED ON SITE BY THE CONTRACTOR, PRIOR TO PLACING ORDERS OR COMMENCING ANY OF THE RELEVANT WORKS. ALL DIMENSIONS ARE IN MILLIMETRES UNLESS STATED OTHERWISE. ANY DISCREPANCIES BETWEEN THE INFORMATION SHOWN ON THE PLAN AND THAT FOUND ON SITE ARE TO BE REPORTED TO THE DESIGNER IMMEDIATELY.

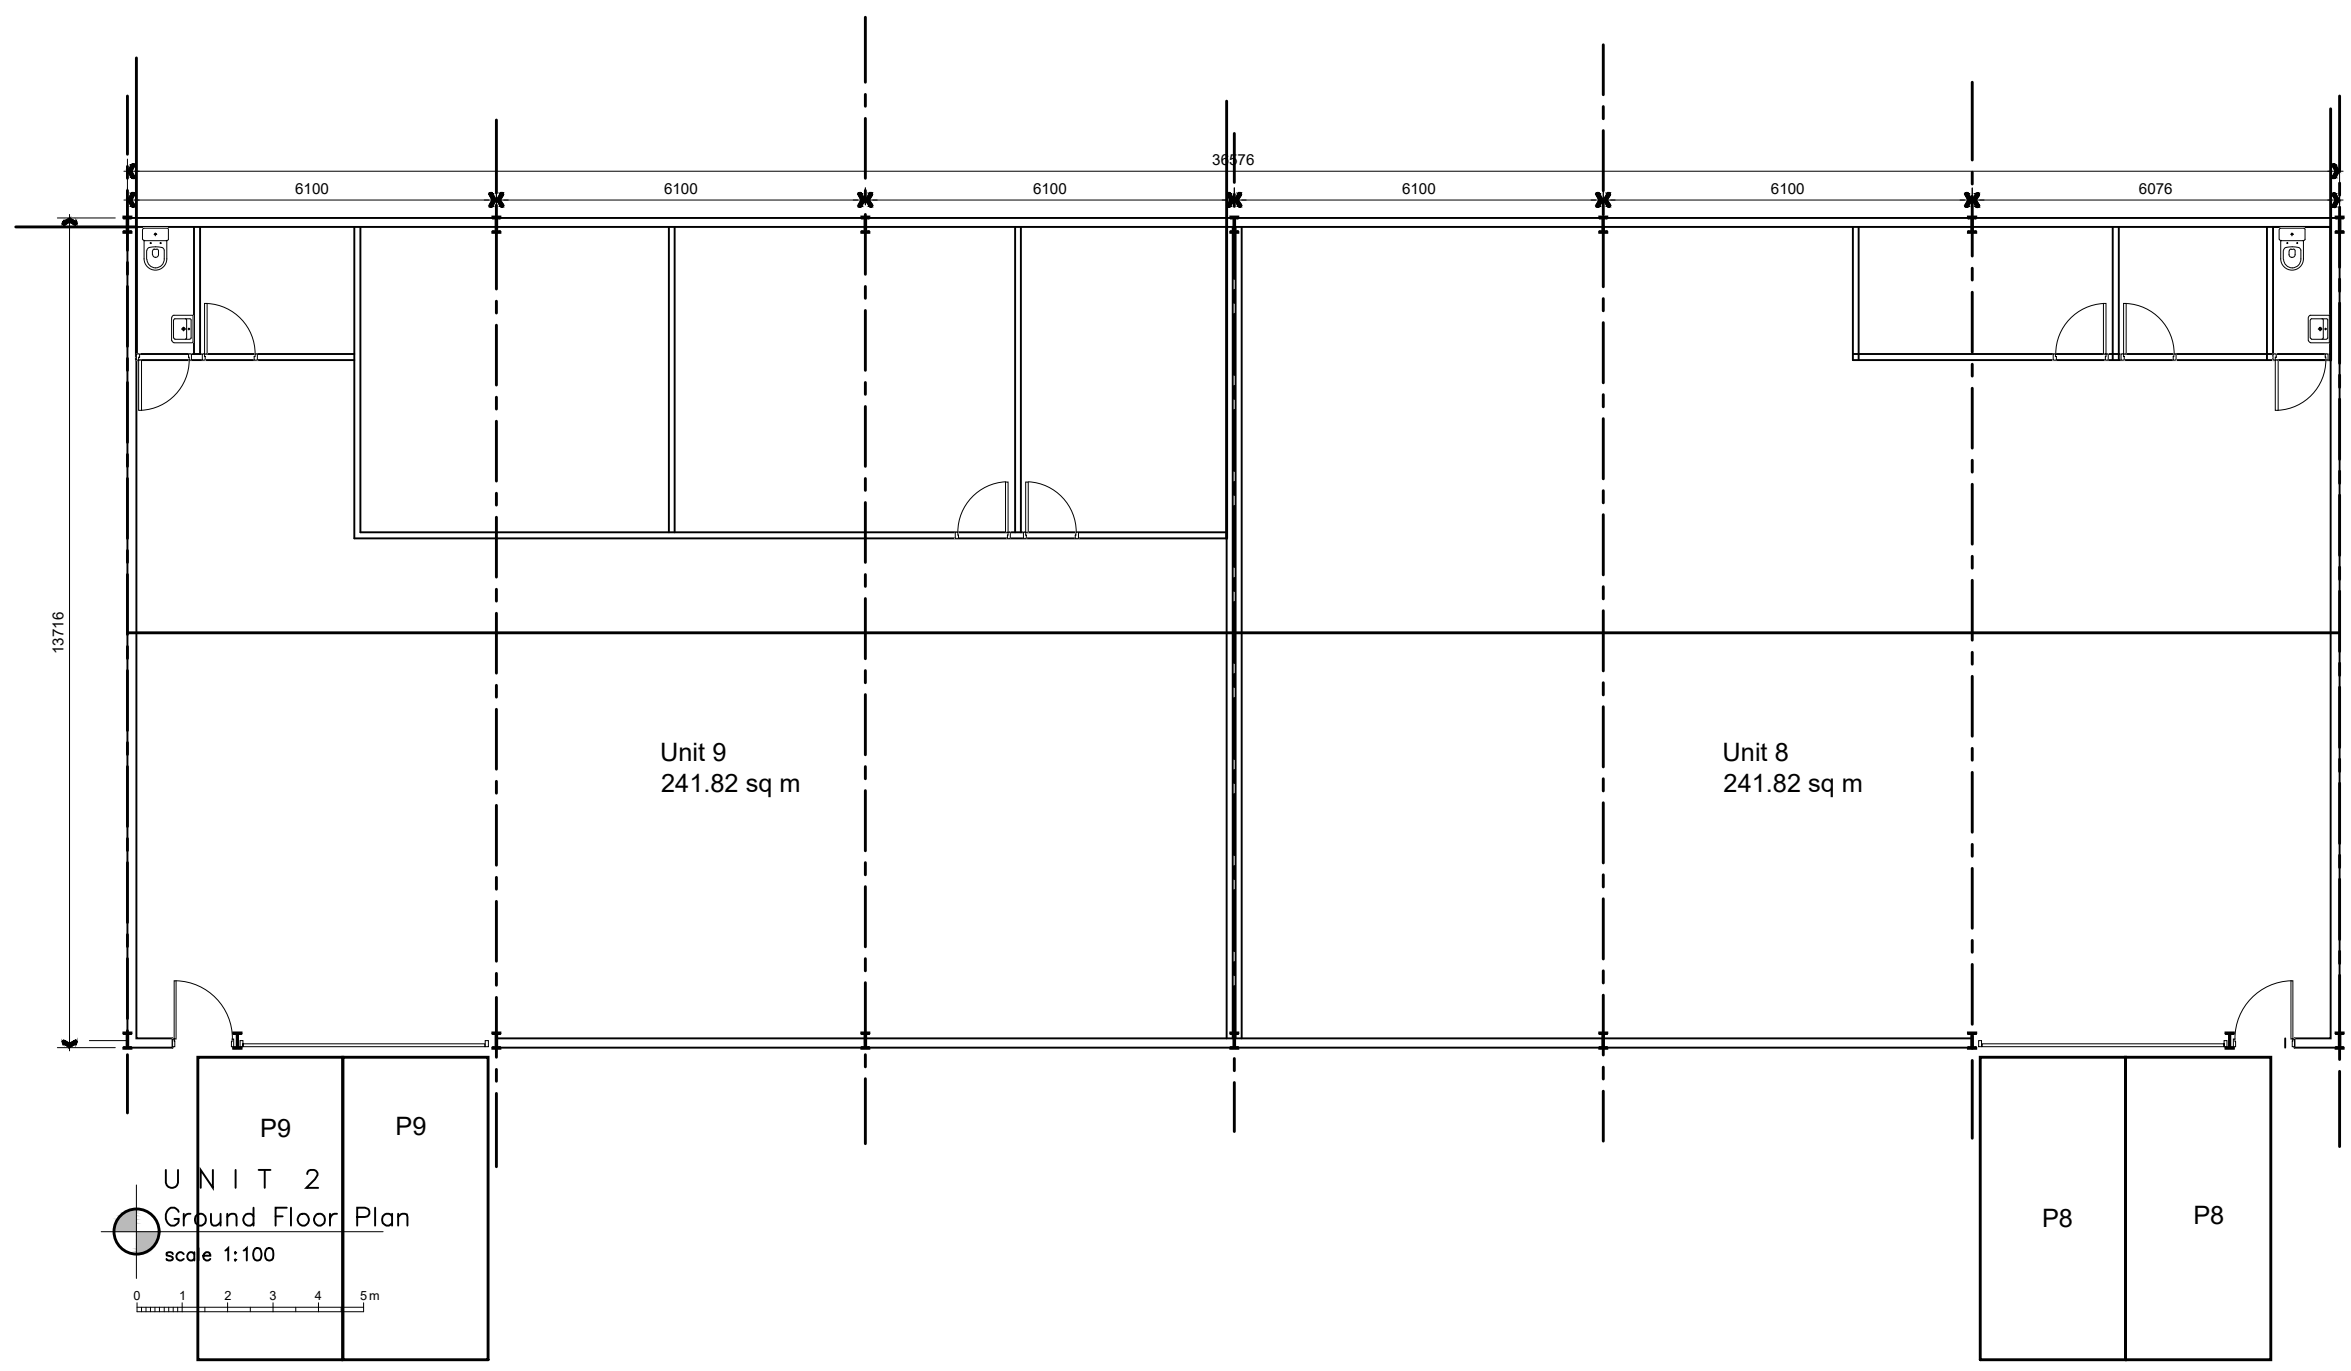

UNIT 2
 Ground Floor Plan
 scale 1:100
 0 1 2 3 4 5m

- A 10.05.22 amendments for Planning Consultant
- A 22.04.22 Partitions added to suit as built

Rev.	Date	Description

A.L.H. Design Services
 Barley Cottage, Brewery Street, Longridge, Lancs
 PR3 3NB, Tel & Fax : (01772) 785719

Client
 Mr N Forshaw,
 Bolton Fold Farm,
 Alston Lane, Alston,
 Longridge,
 Nr Preston, Lancs, PR3 3BN
Job/Scheme Title

3 No NEW COMMERCIAL UNITS

Drawing Title

PROPOSED FLOOR PLAN
 (UNIT 2)

Job/Scheme Number	Drawing Number		
0616/93	Drawing No 11B		
Scale	Date	Drawn	Checked
1/125	May 21	a.t.l-h.	