



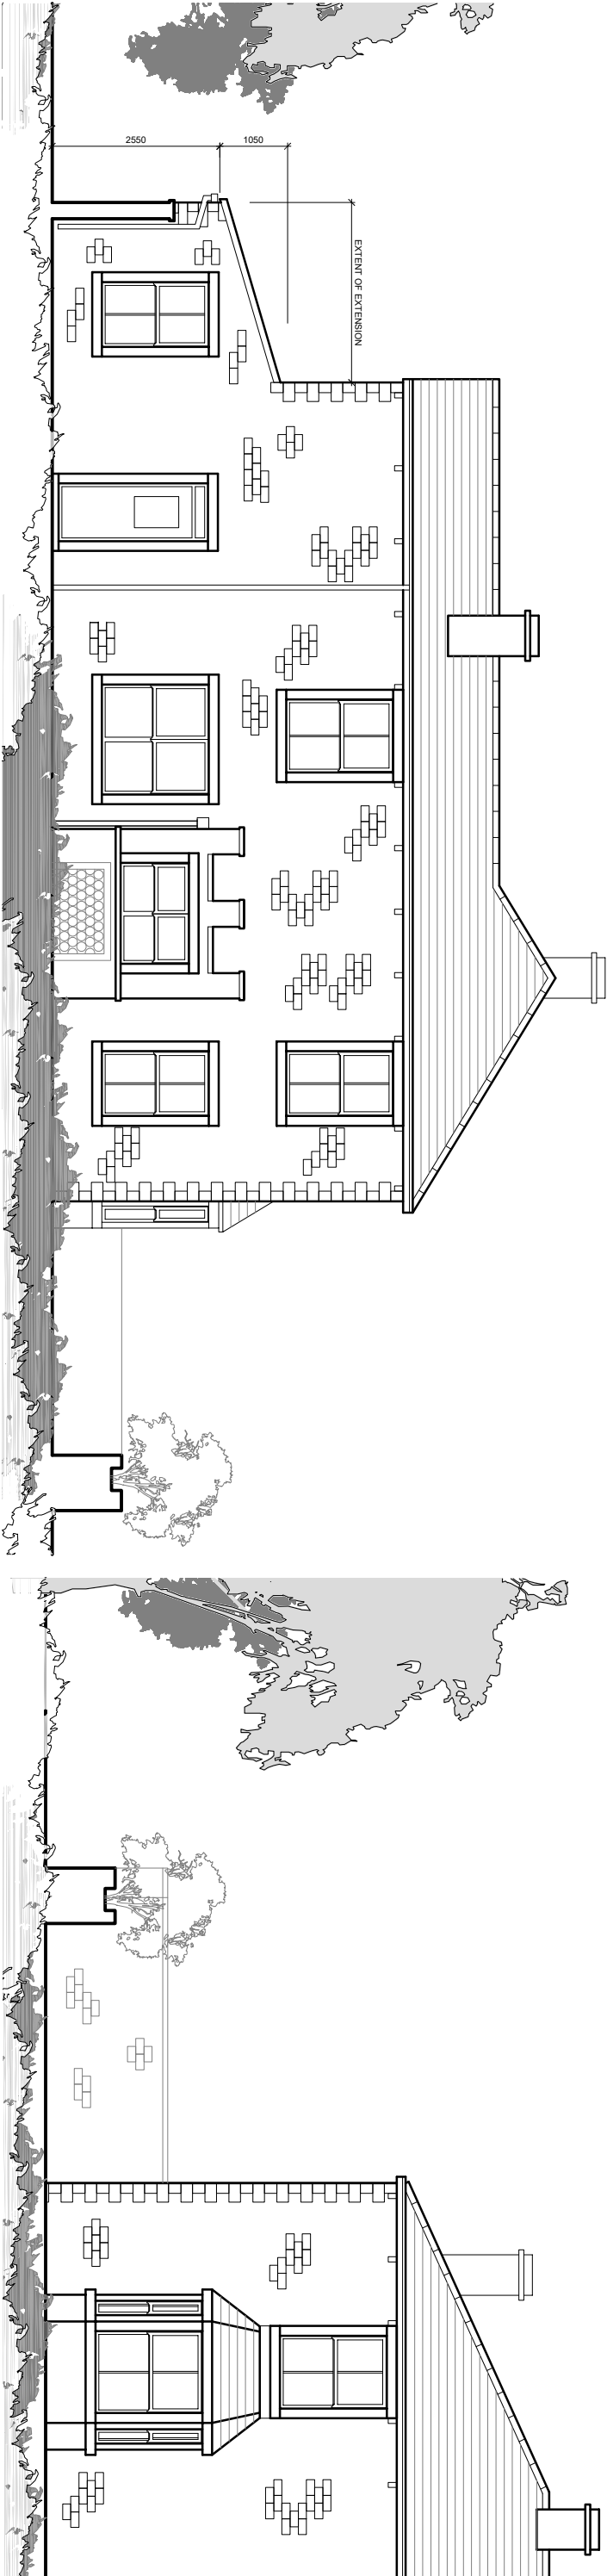

PROPOSED WEST ELEVATION

PROPOSED SOUTH ELEVATION

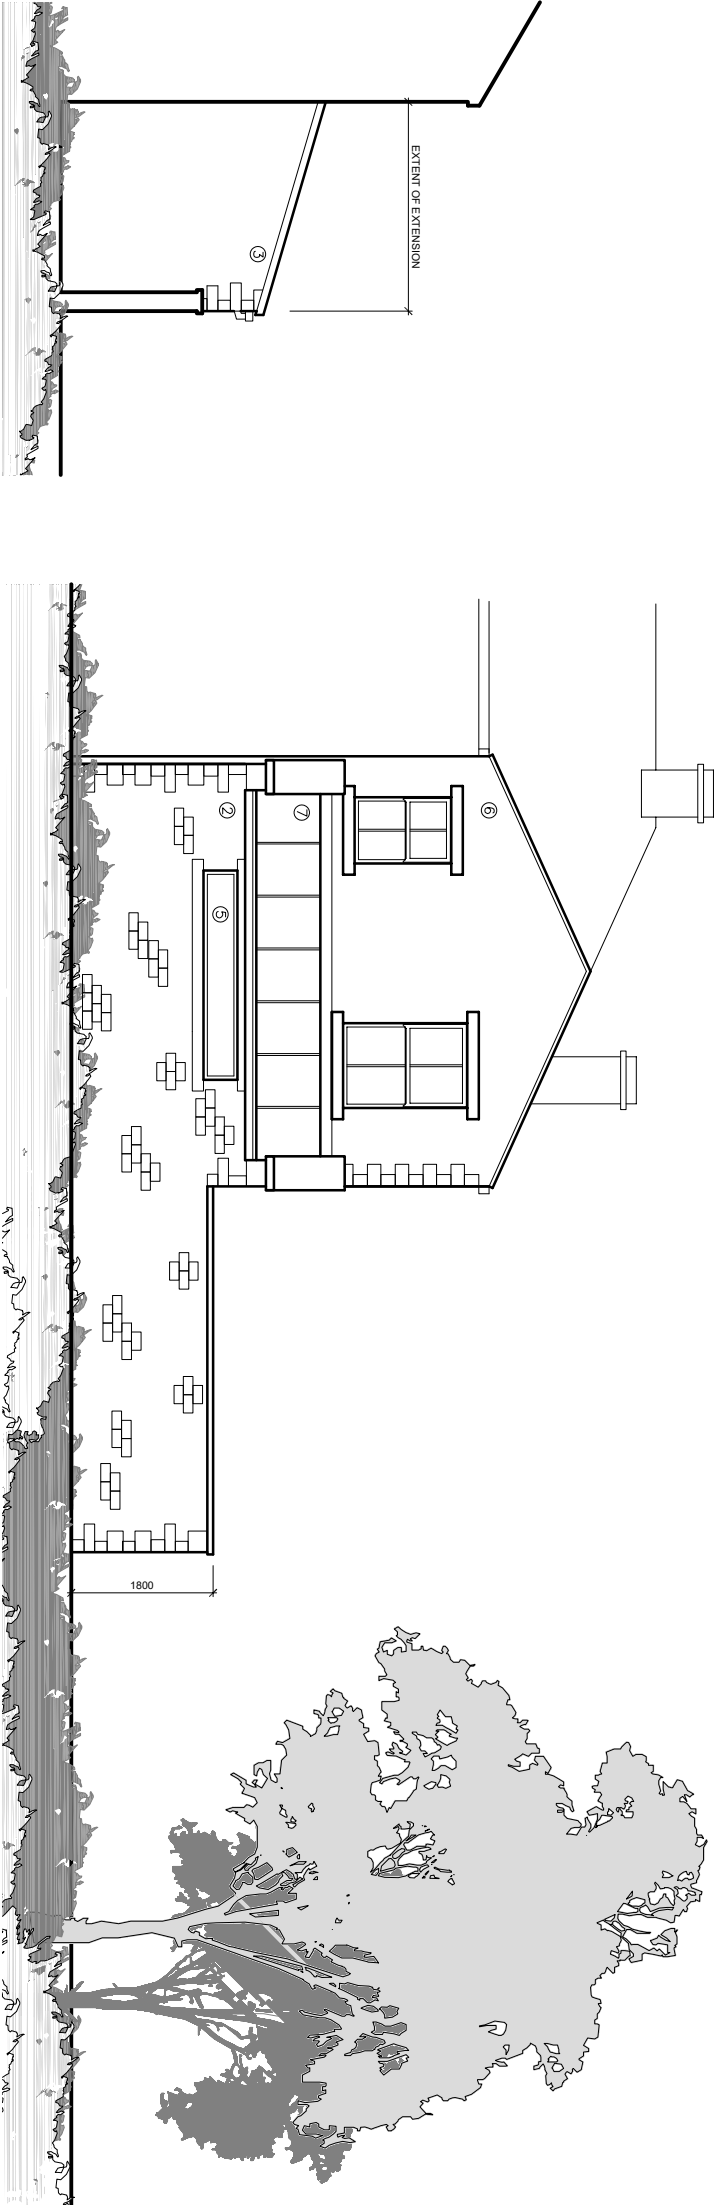

PROPOSED EAST ELEVATION

PROPOSED NORTH ELEVATION

MATERIALS KEY

1. NATURAL BLUE/GREY SLATE
2. NATURAL COURSED STONENWORK
3. K REND – COLOUR TBC
4. UPVC WINDOWS/DOORS
5. ALUMINIUM WINDOWS/DOORS
6. CEMENT RENDER
7. ALUMINIUM ROOF GLAZING SYSTEM

©2020 architects ltd 2020 | The Drawing is to be used in conjunction with all other project associated drawings and information. Do not scale from this drawing. All dimensions and details are to be confirmed with the client. The Drawing is copyright and the property of architects ltd.

qww+q architects The Annexe Lowerfold Farm Oswoldtwistle Lancs B854DA Private Residential Housing Commercial Conservation Domestic Tel: 01254 485848 Email: info@qwwarchitects.com Web: www.qwwarchitects.com Architects Registration Board 43_WADDOW_VIEW WADDINGTON		Client MR_ & MRS_PERSECHINO		Scale 1:100		Sheet Size A3		Drawing Title PROPOSED_ELEVATIONS		Drawing Status PLANNING		Drawing Number PL/10		Revision A		First Issue	