



EXISTING BARN: FLOOR PLAN AND ELEVATIONS

TAN YARD FARM - RIBCHESTER ROAD - HOTHERSALL - PR3 3YA

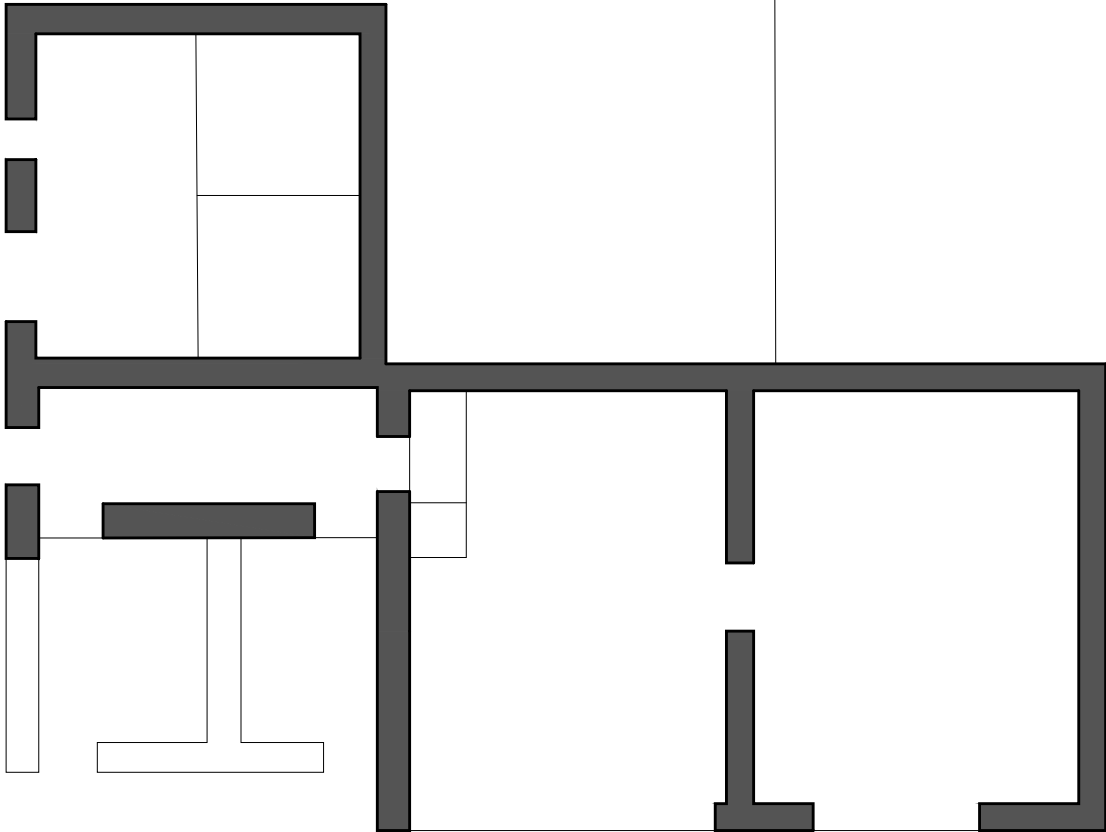


EXISTING BARN FLOOR PLAN


Scale 1:100 0 1 2 3 4 5 m

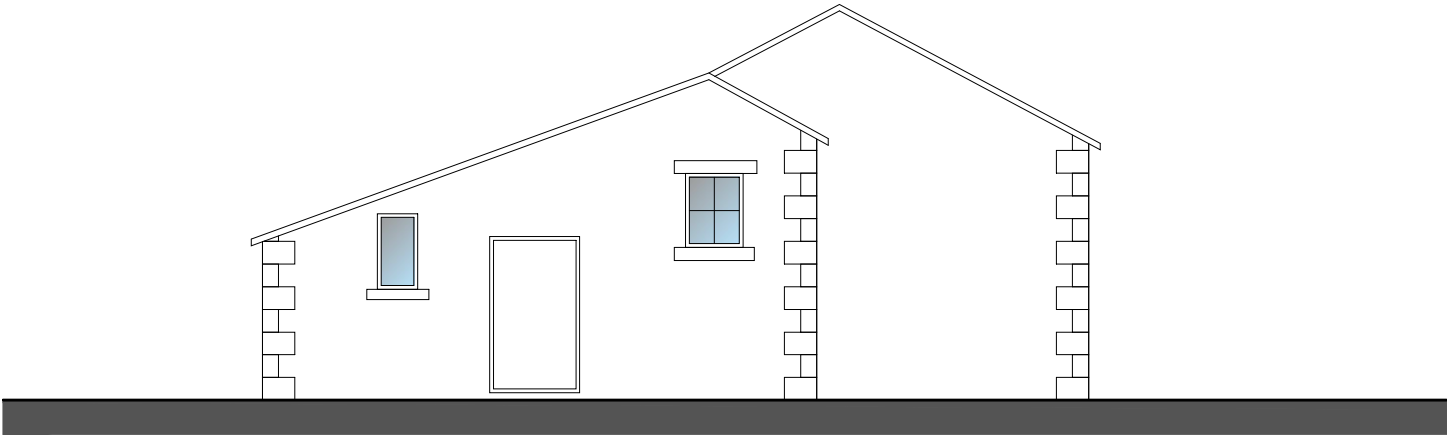


Side Elevation

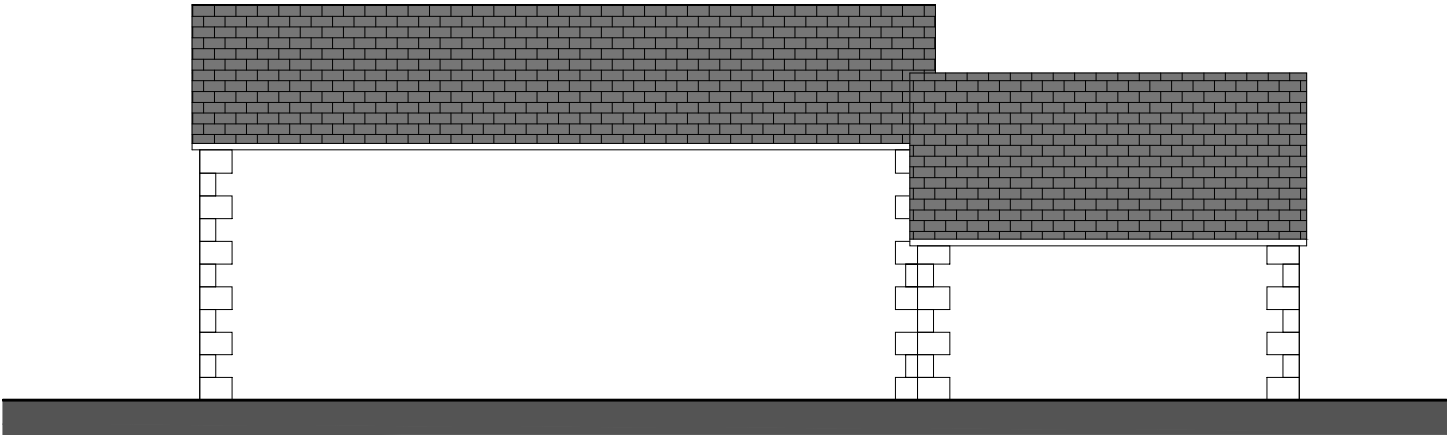

Rear Elevation

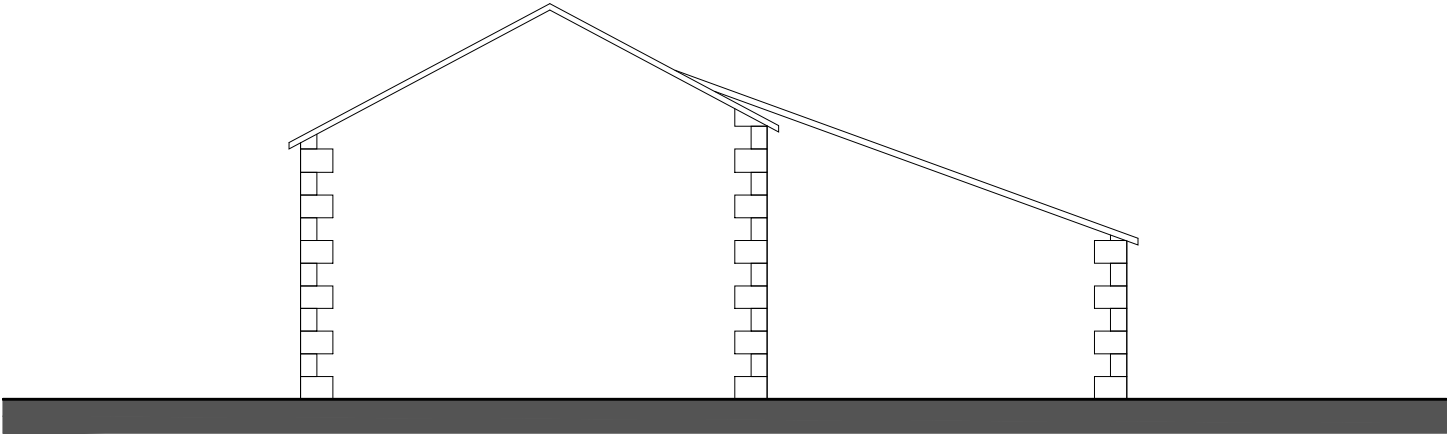

Side (North-West) Elevation

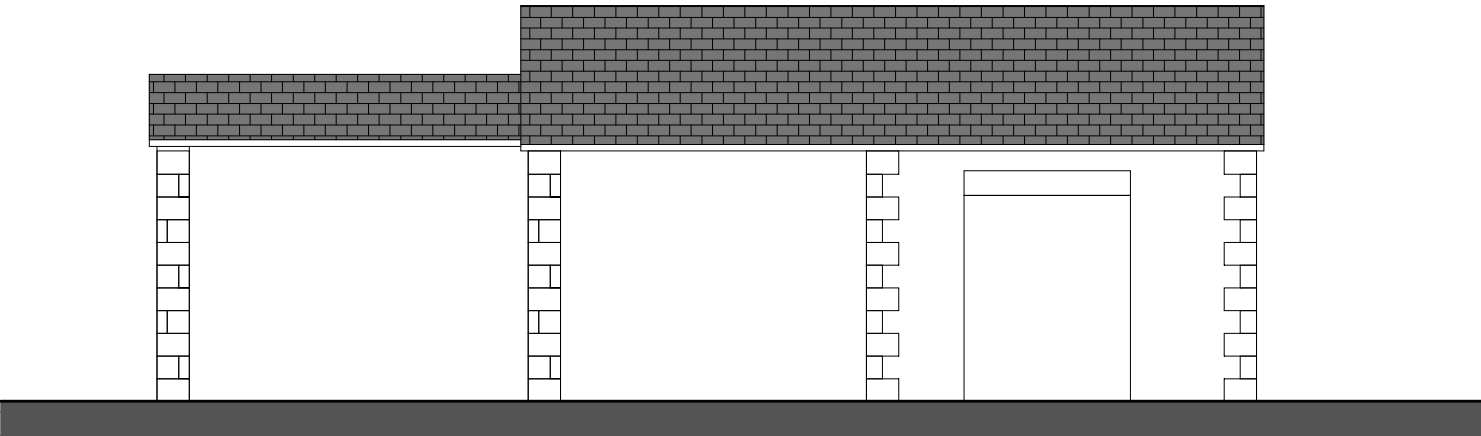

Front (North-East) Elevation

Rev-A: Existing roof plan added (17.12.24)

MR ADAM ROYLE TAN YARD FARM, RIBCHESTER ROAD HOTHERSALL PRESTON PR3 3YA	JM-0316	003	Rev-A
	EXISTING BARN: FLOOR PLAN & ELEVATIONS		Date: 17.12.24 Drawn: J Monks Scale: 1:100 Paper Size: A3
MONKS-ARCHITECTURAL-DESIGN 25 BIRCHFIELD DRIVE - LONGRIDGE- PRESTON - PR3 3HP			

This drawing is to be used for the purposes of obtaining planning permission only, and should not be used for Building Regulations, Pricing/ Tendering or Construction purposes.