



PROPOSED BARN: FLOOR PLANS

TAN YARD FARM - RIBCHESTER ROAD - HOTHERSALL - PR3 3YA

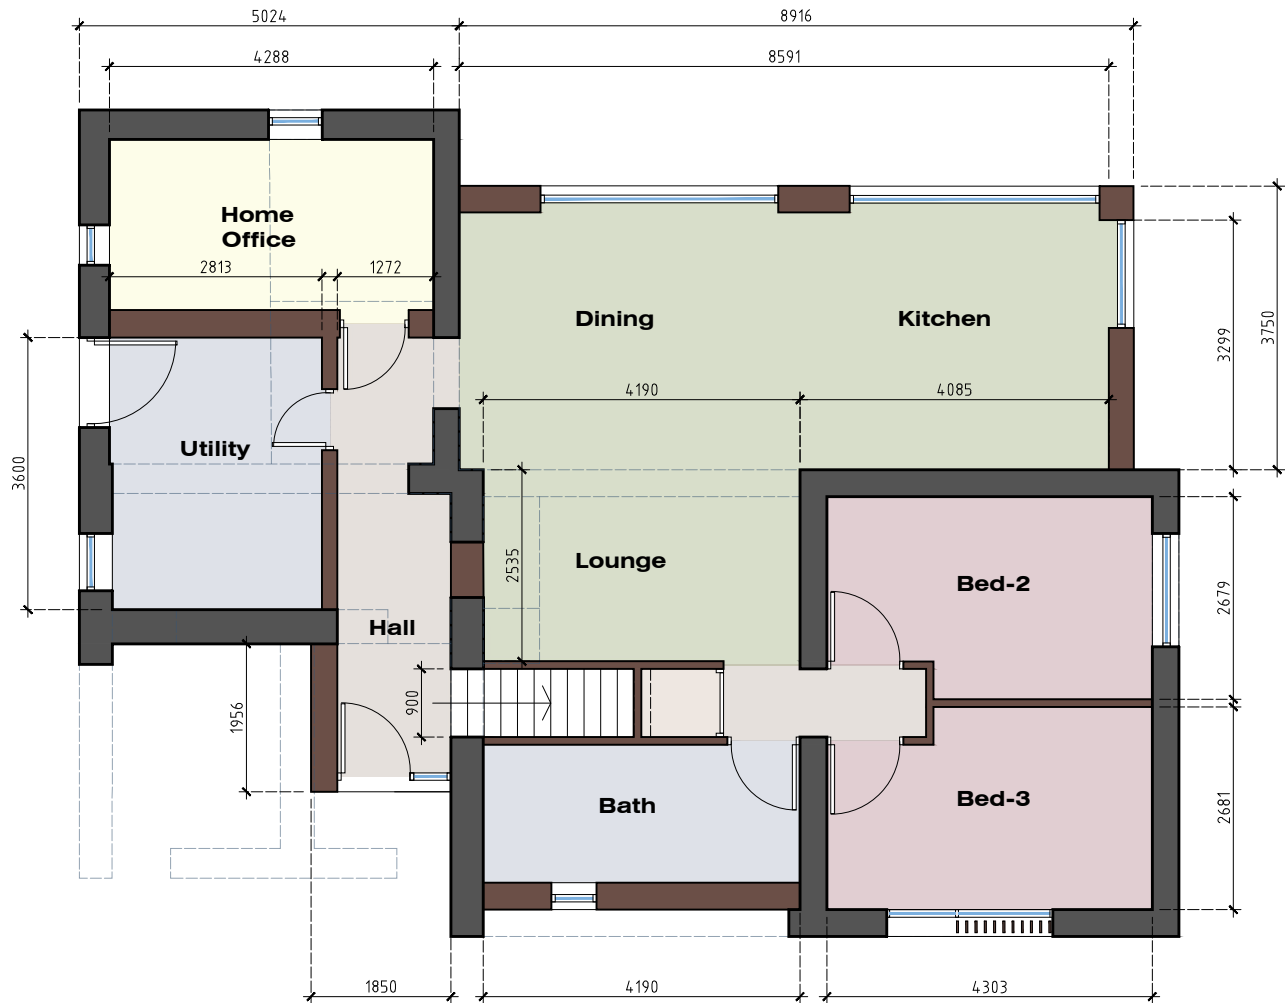

GROUND FLOOR PLAN

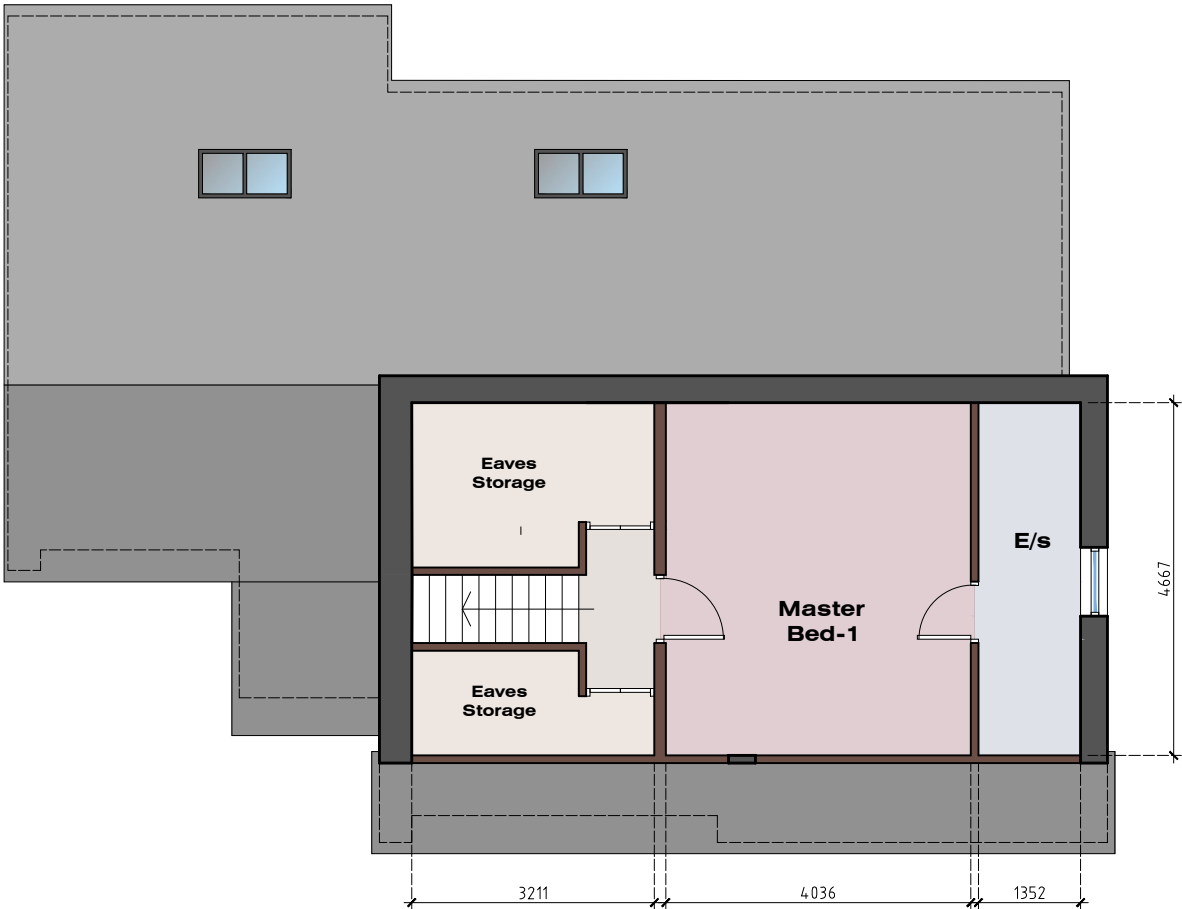

FIRST FLOOR PLAN

This drawing is to be used for the purposes of obtaining planning permission only, and should not be used for Building Regulations, Pricing/ Tendering or Construction purposes.

The layouts shown on this drawing is a replication of the layouts included within previously submitted and approved planning application ref: 3/2023/0075)

Do not scale drawings. all dimensions to be checked on-site, where discrepancies occur, check with the architect/ client/ owner/ representative.

MR ADAM ROYLE TAN YARD FARM, RIBCHESTER ROAD HOTHERSALL PRESTON PR3 3YA	JM-0316	005	Rev-A
	PROPOSED BARN: FLOOR PLANS & ELEVATIONS		Date: 17.12.24 Drawn: J Monks Scale: 1:100 Paper Size: A3
MONKS - ARCHITECTURAL - DESIGN			
25 BIRCHFIELD DRIVE - LONGRIDGE- PRESTON - PR3 3HP			