


Ground Floor Plan

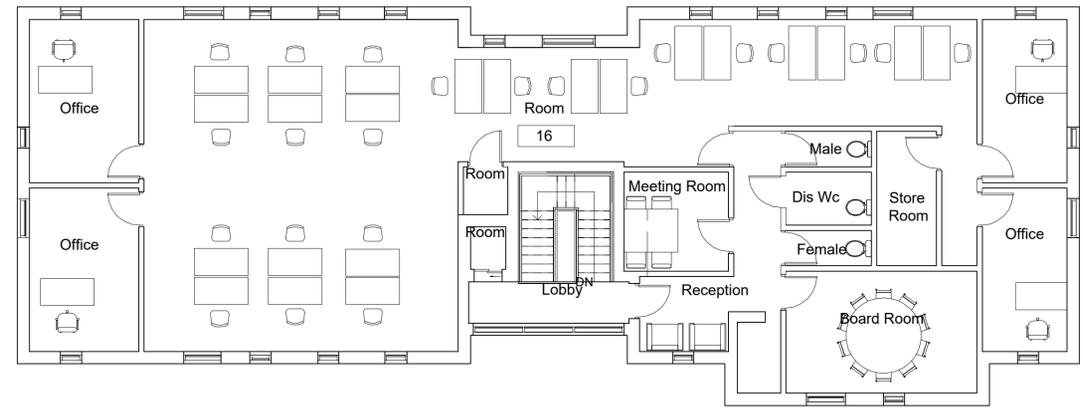


First Floor Plan


PROPOSED FLOOR PLANS
Scale: 1:100@A1




1 North
1 : 100

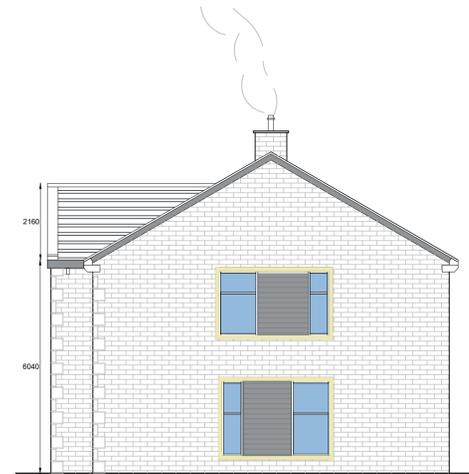

2 East
1 : 100

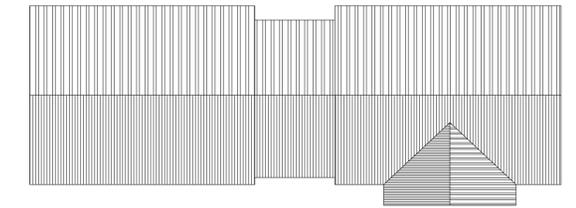

PROPOSED ROOF PLAN
Scale: 1:200@A1

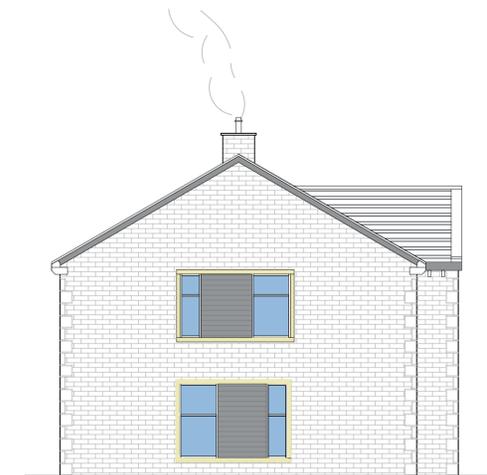

3 West
1 : 100



4 South
1 : 100

PROPOSED ELEVATIONS
Scale: 1:100@A1

Notes:

- All work is to be carried out to the latest current British standards Codes of Practice and recognised working practices.
- All work and materials should comply with Health and Safety legislation.
- All work and materials to be approved by the District Authority Planning & Building Control Officer.
- All dimensions are in millimetres unless where explicitly shown otherwise.
- The contractor should check and certify all dimensions as work proceeds and notify the architect of any discrepancies.
- Do not scale off the drawings, if in doubt ask.
- The designer is in no way liable for work undertaken prior to full Planning Consent and/or Building Regulations Approval

Title: Commercial Building,
Peel Street,
Clitheroe.

PROPOSED COMMERCIAL BUILDING


BUILDING ELEMENTS LTD
Town Planning and Architecture

Duckpond Farm Cottage,
Moorgate Rd,
Barnoldswick,
Lancs, BB18 5SQ

M: 0797 658 7694

Project No:ALP/23 Dwg 02

Drawn: DP

Client: James Alpe

Date: 27/06/24

Scale: 1:100@A1
unless otherwise stated