



Rear Elevation

Side Elevation

Front Elevation

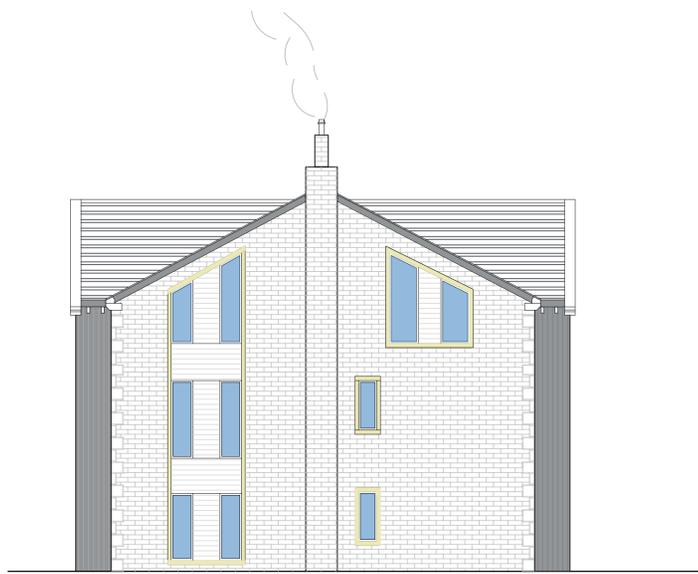


Side Elevation

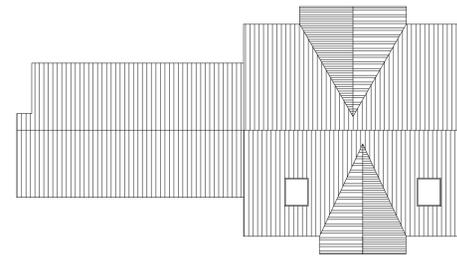

PROPOSED ROOF PLAN
Scale: 1:200@A1

PROPOSED ELEVATIONS
Scale: 1:100@A1

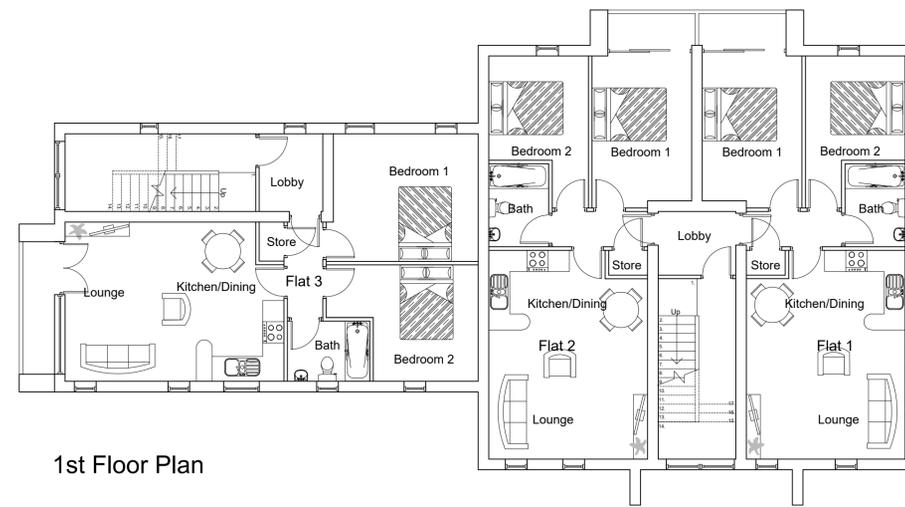

1st Floor Plan

Notes:

- All work is to be carried out to the latest current British standards Codes of Practice and recognised working practices.
- All work and materials should comply with Health and Safety legislation.
- All work and materials to be approved by the District Authority Planning & Building Control Officer.
- All dimensions are in millimetres unless where explicitly shown otherwise.
- The contractor should check and certify all dimensions as work proceeds and notify the architect of any discrepancies.
- Do not scale off the drawings, if in doubt ask.
- The designer is in no way liable for work undertaken prior to full Planning Consent and/or Building Regulations Approval

Title: Residential Building,
Peel Street,
Clitheroe

PROPOSED RESIDENTIAL BUILDING

BUILDING ELEMENTS LTD
Town Planning and Architecture

Duckpond Farm Cottage,
Moorgate Rd,
Barnoldswick,
Lancs, BB18 5SQ

M: 0797 658 7694


Project No:ALP/23 Dwg 01

Drawn: DP

Client: James Alpe


Date: 29/01/25

Scale: 1:100@A1
unless otherwise stated

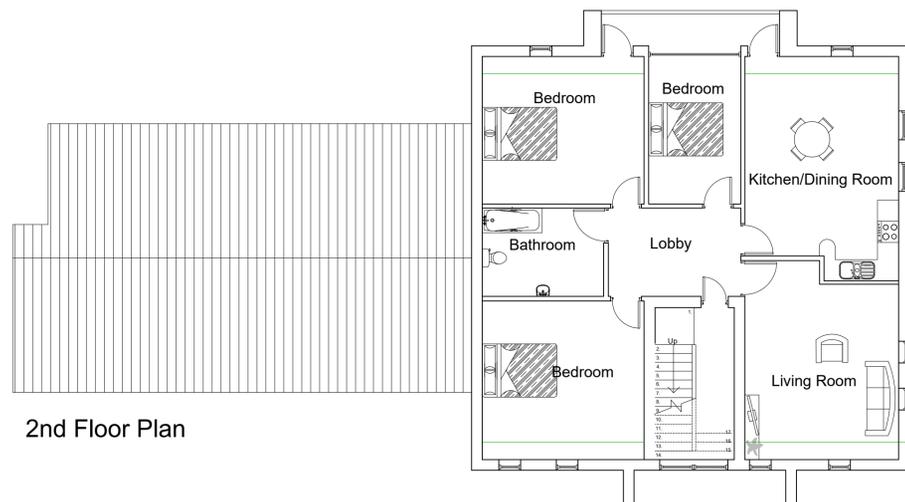

2nd Floor Plan

PROPOSED FLOOR PLANS
Scale: 1:100@A1

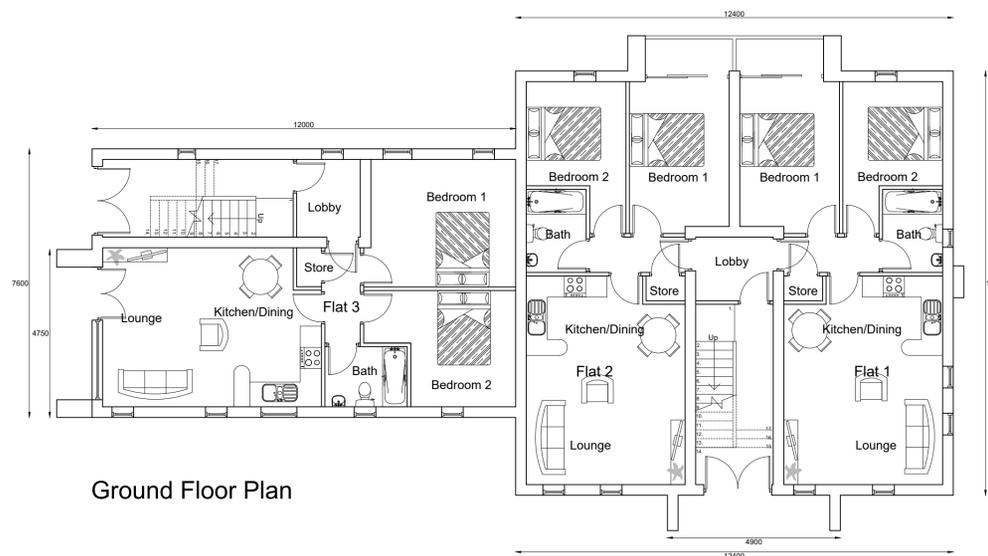

Ground Floor Plan