
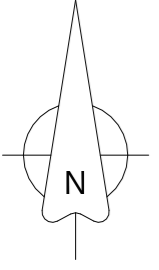


NOTES:

1: The Contractor, Sub Contractor or specialist supplier are responsible for confirming site dimensions prior to fabrication 2: Any dimensional discrepancies are to be reported to the Architect immediately

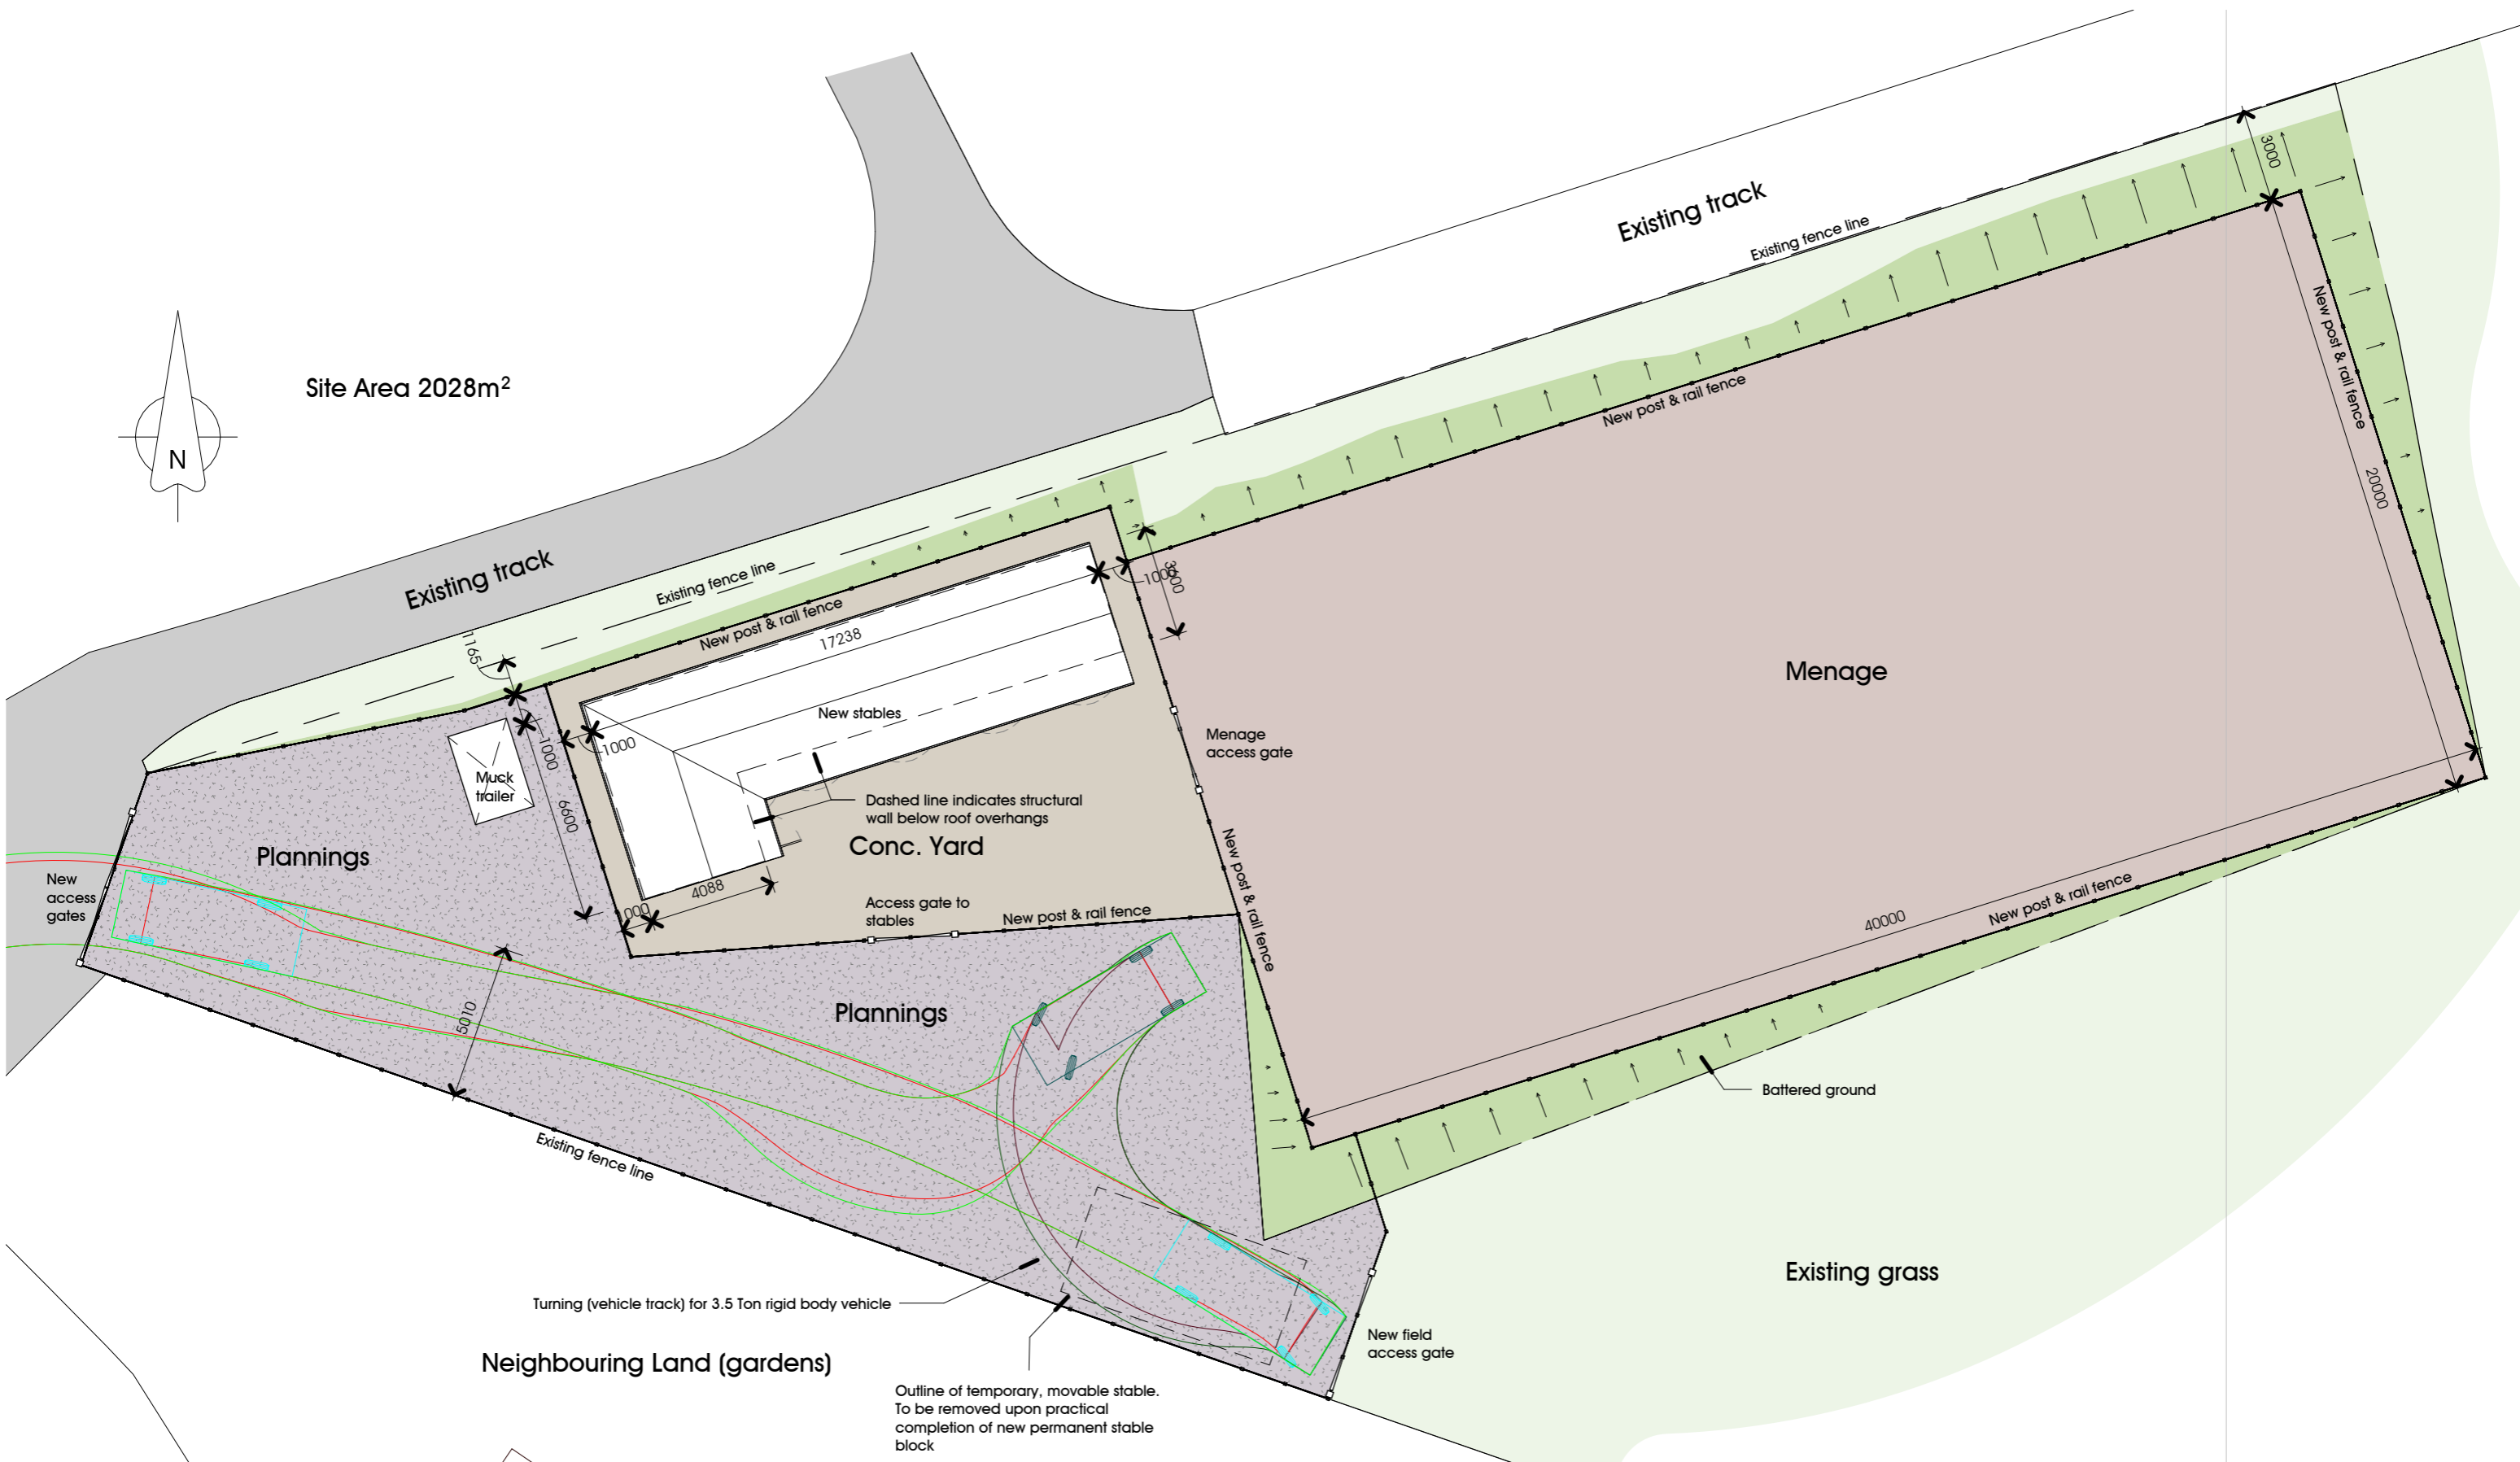

Site Area 2028m²

Proposed Site and Roof Plan



PGB Architectural Services LTD Lily Cottage, 12 Glen Avenue, Knowle Green, Preston PR3 2ZQ
 07866 366565 01254 820092 info@pgb-arch.com pgb-arch.com

- C 23-04-2025 Dashed line added to indicate building structure below roof plan
- B 23-04-2025 Tack room reduced in width
- A 23-04-2025 Temporary stable shown. Stable block reduced in length & moved on site by 2.4m including a reduction in Conc. yard area

Proposed Stables & Menage

Mr P Bell
 8 Stoneygate Lane, Knowle Green. PR3 2ZS

Planning Application

Proposed Site & Roof Plan

DATE Jan 2025

JOB NO 3447
 DRAWING NO P003
 REVISION C
 SCALE 1 : 200 @ A3

