



NOTES:

1: The Contractor, Sub Contractor or specialist supplier are responsible for confirming site dimensions prior to fabrication 2: Any dimensional discrepancies are to be reported to the Architect immediately

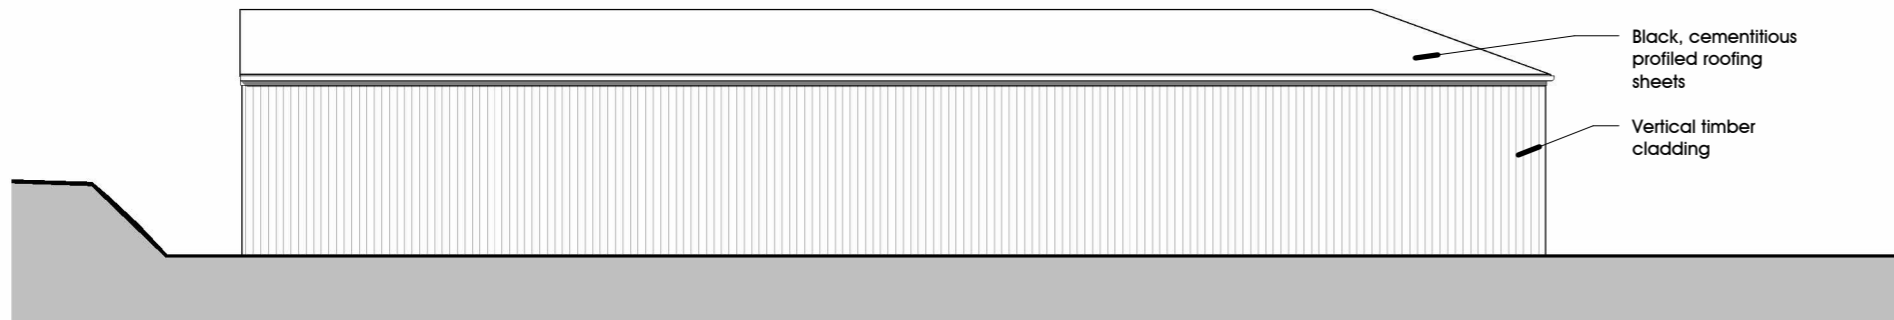

North Elevation

1 : 100

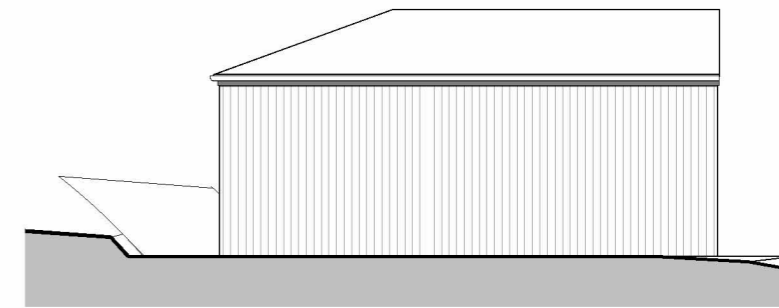


West Elevation

1 : 100





South Elevation

1 : 100

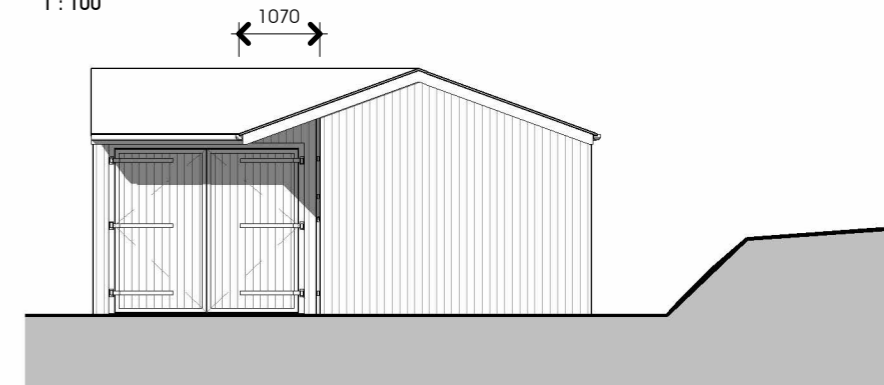


East Elevation

1 : 100

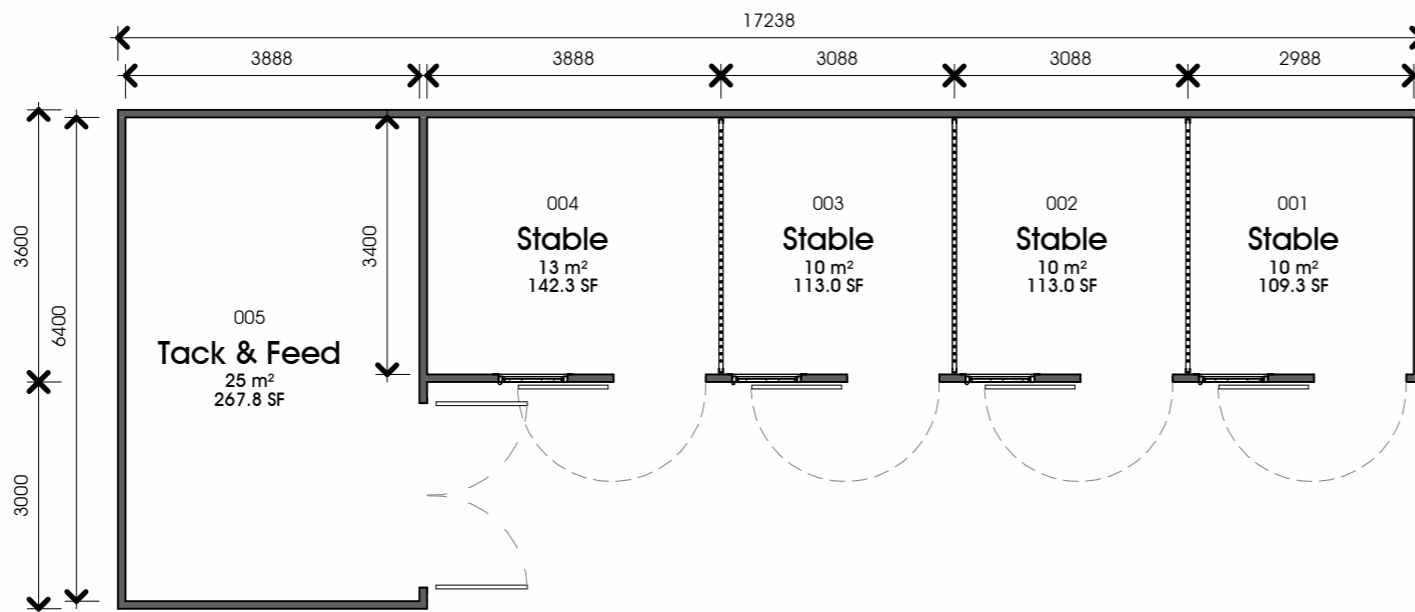 


Floor Plan

1 : 100

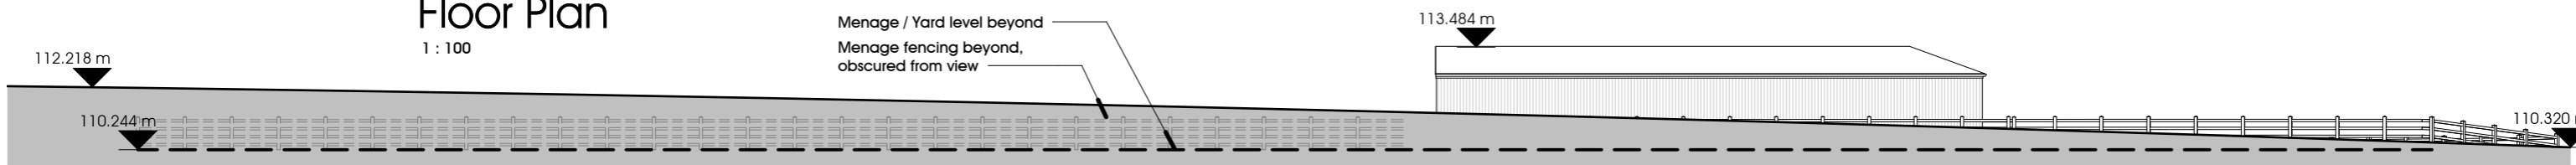

Elevation on Menage Fence from Existing Track

1 : 200

 

- C 23-04-2025 Tack room reduced in width
- B 23-04-2025 Stable block reduced in length by 2.4m
- A 13-03-2025 Site elevation from existing track added to sheet

Proposed Stables & Menage

Planning Application
Proposed plan & Elevations

Mr P Bell

8 Stonegate Lane, Knowle Green. PR3 2ZS

DATE Jan 2025

JOB NO 3447
DRAWING NO P004
REVISION C
SCALE As indicated @ A3

