


NOTES:

1: The Contractor, Sub Contractor or specialist supplier are responsible for confirming site dimensions prior to fabrication. 2: Any dimensional discrepancies are to be reported to the Architect immediately.

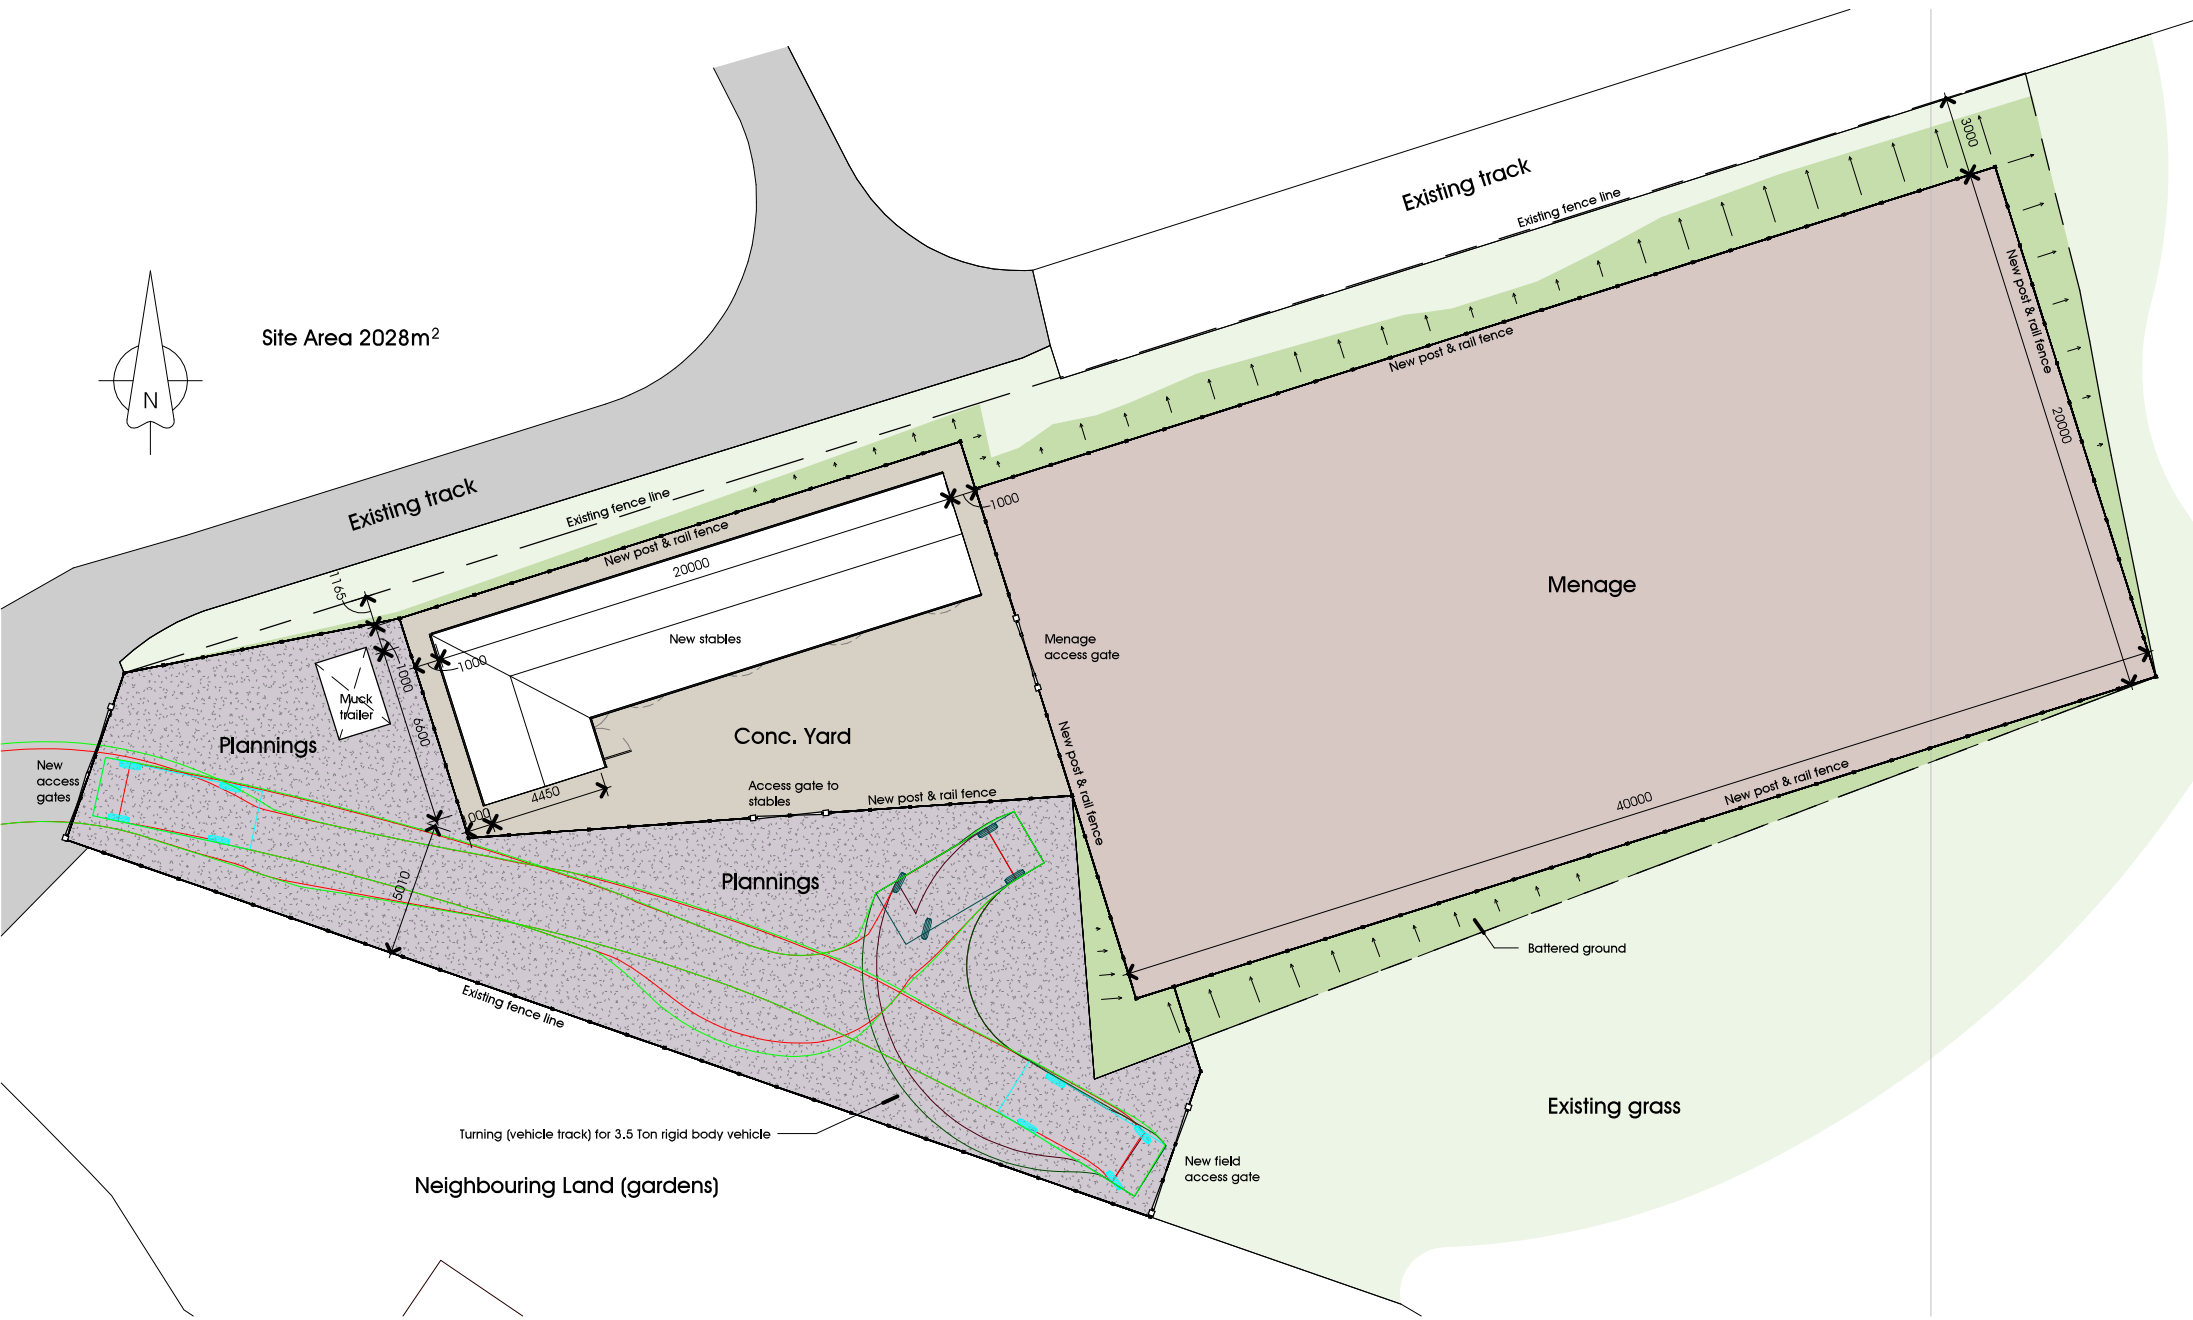

Proposed Site Plan



PGB Architectural Services LTD Lily Cottage, 12 Glen Avenue, Knowle Green, Preston PR3 2ZQ
 07866 366565 01254 820092 info@pgb-arch.com pgb-arch.com

Proposed Stables & Menage

Mr P Bell

8 Stonegate Lane, Knowle Green, PR3 2ZS

Planning Application
 Proposed Site & Roof Plan

DATE Jan 2025

JOB NO 3447

DRAWING NO P003

REVISION

SCALE 1 : 200 @ A3

