



NOTES:


1. THIS DRAWING MUST NOT BE SCALED
2. THIS DRAWING IS TO BE READ IN CONJUNCTION WITH ALL OTHER PROJECT DRAWINGS
3. ALL DETAILS AND DRAWINGS MUST BE READ IN CONJUNCTION WITH THE CONSTRUCTION SPECIFICATION

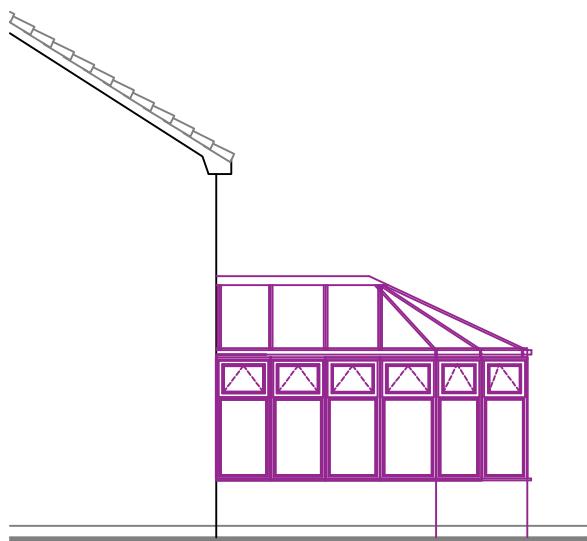


Side Elevation Partial

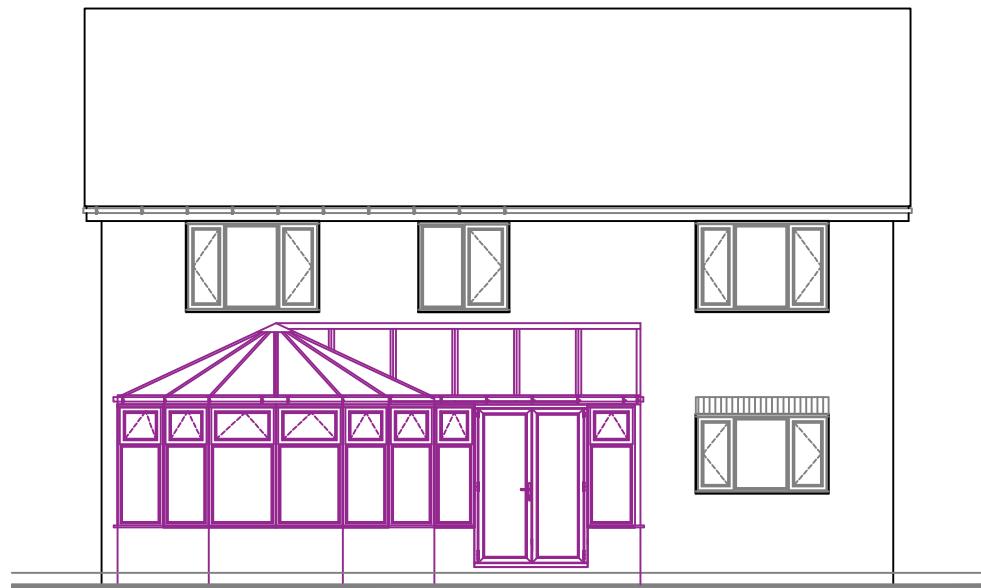


Rear Elevation

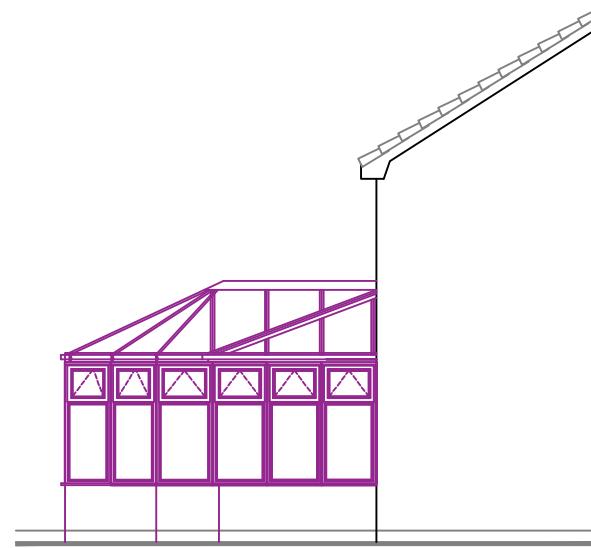

Side Elevation Partial

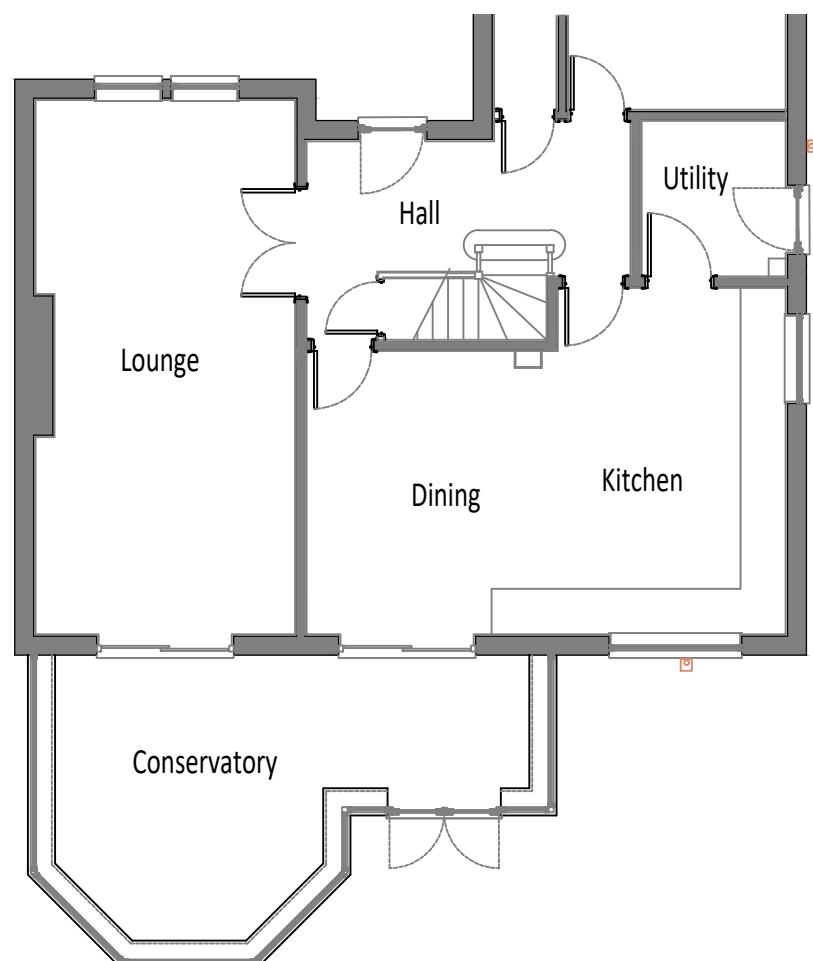

Ground Floor Plan

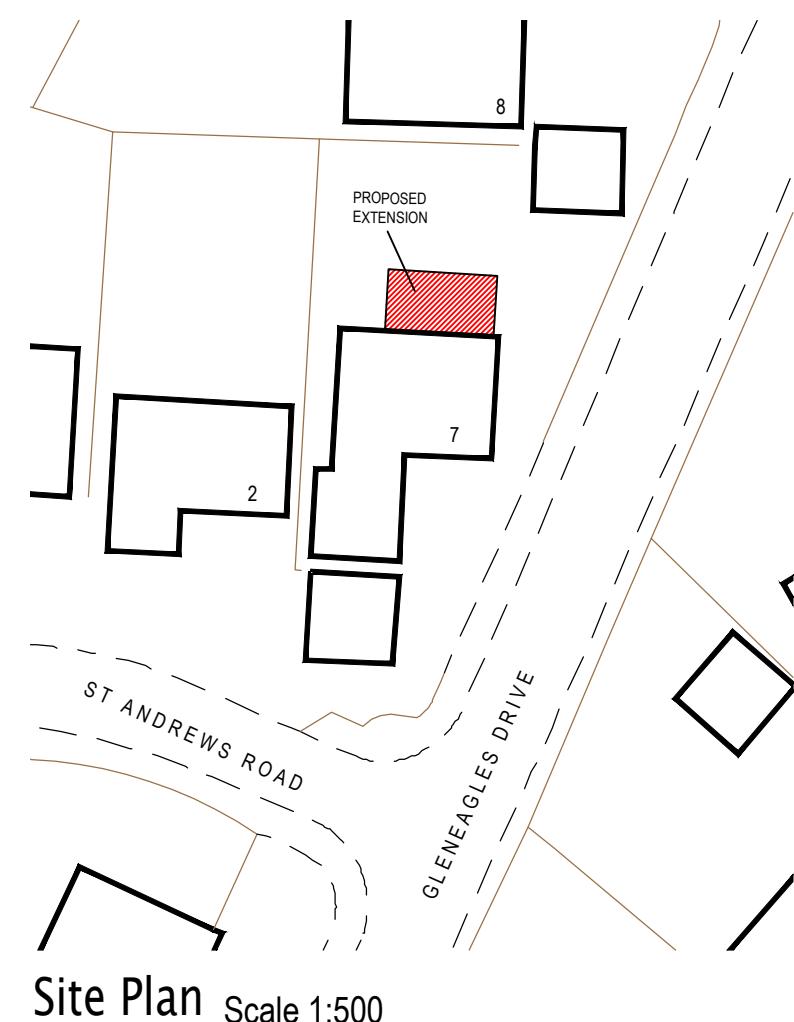

Site Plan Scale 1:500

Rev	Date	Revision
NPA rchitectural architectural services 38 Churchlands Lane, Standish, Wigan, Lancs WN6 0XU mob : 07810 247612 e-mail : nparchitectural@gmail.com		
Client:		
Mr & Mrs P Smith 7 Gleneagles Drive Brockhall Village BB6 8BF		
Title		
Existing Floor Plan, Elevations and Site plan		
Scale	1:100@A3	
Date	09.12.24	
Drg No	NPA 280. A02	
Rev	-	