



## NOTES:

1. THIS DRAWING MUST NOT BE SCALED
2. THIS DRAWING IS TO BE READ IN CONJUNCTION WITH ALL OTHER PROJECT DRAWINGS
3. ALL DETAILS AND DRAWINGS MUST BE READ IN CONJUNCTION WITH THE CONSTRUCTION SPECIFICATION

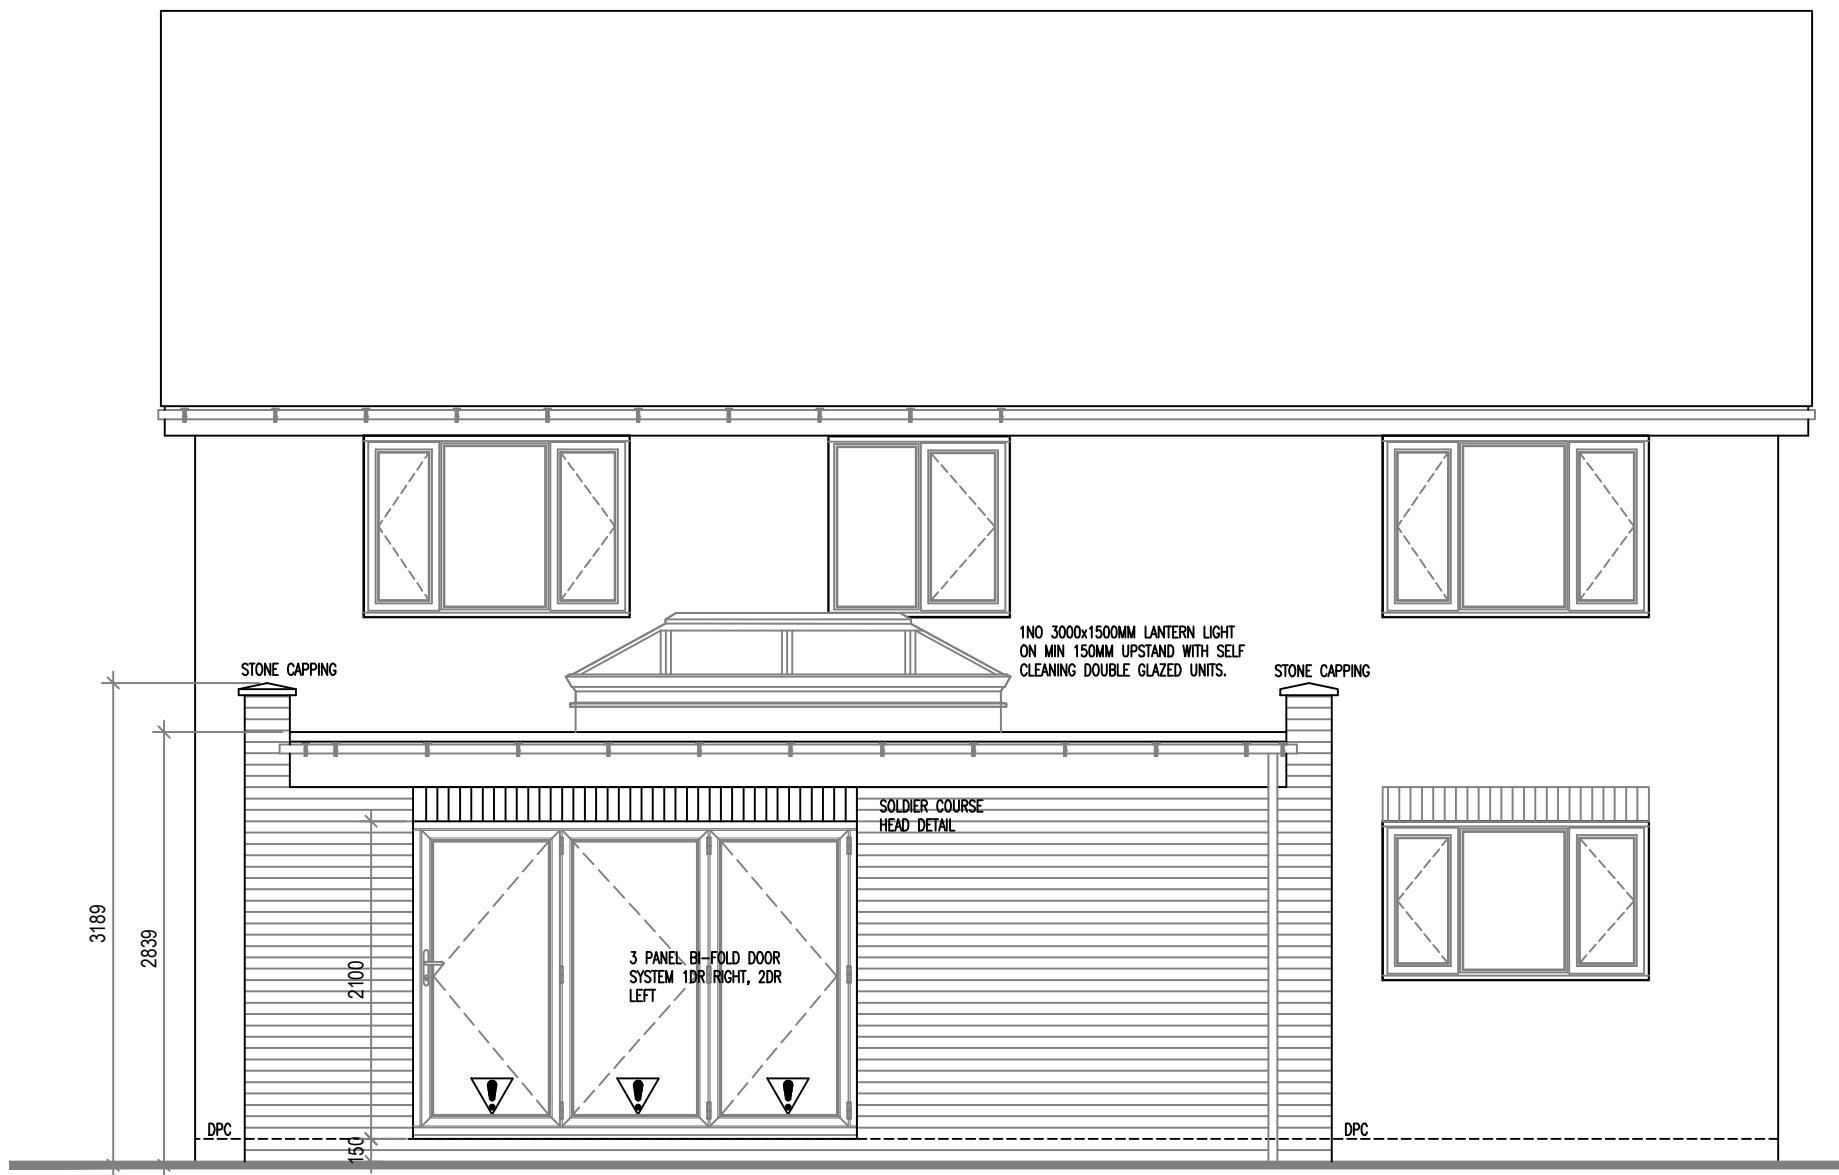

Rear Elevation

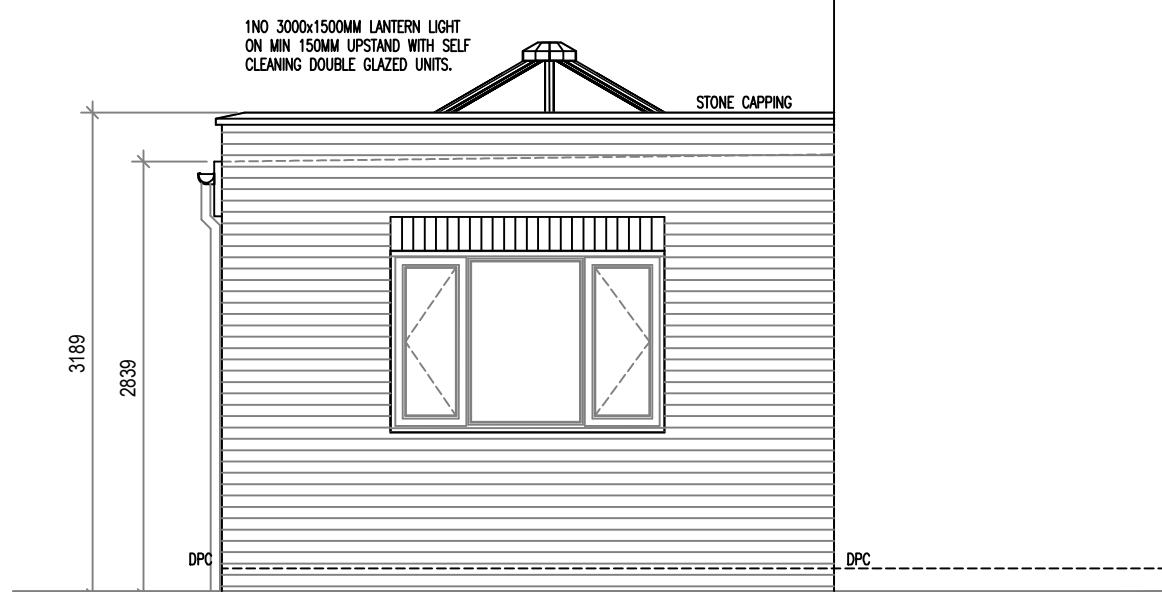

Side Elevation Partial

**NPArchitectural**  
architectural services  
38 Churchlands Lane, Standish, Wigan, Lancs WN6 0XU  
mob : 07810 247612 e-mail : nparchitectural@gmail.com

Client:

Mr & Mrs P Smith  
7 Gleneagles Drive  
Brockhall Village  
BB6 8BF

Title

Proposed Rear &amp; Side Elevations

Scale | 1:50@A3

Date | 09.12.24

Drg No  
NPA 280.A04Rev  
-