




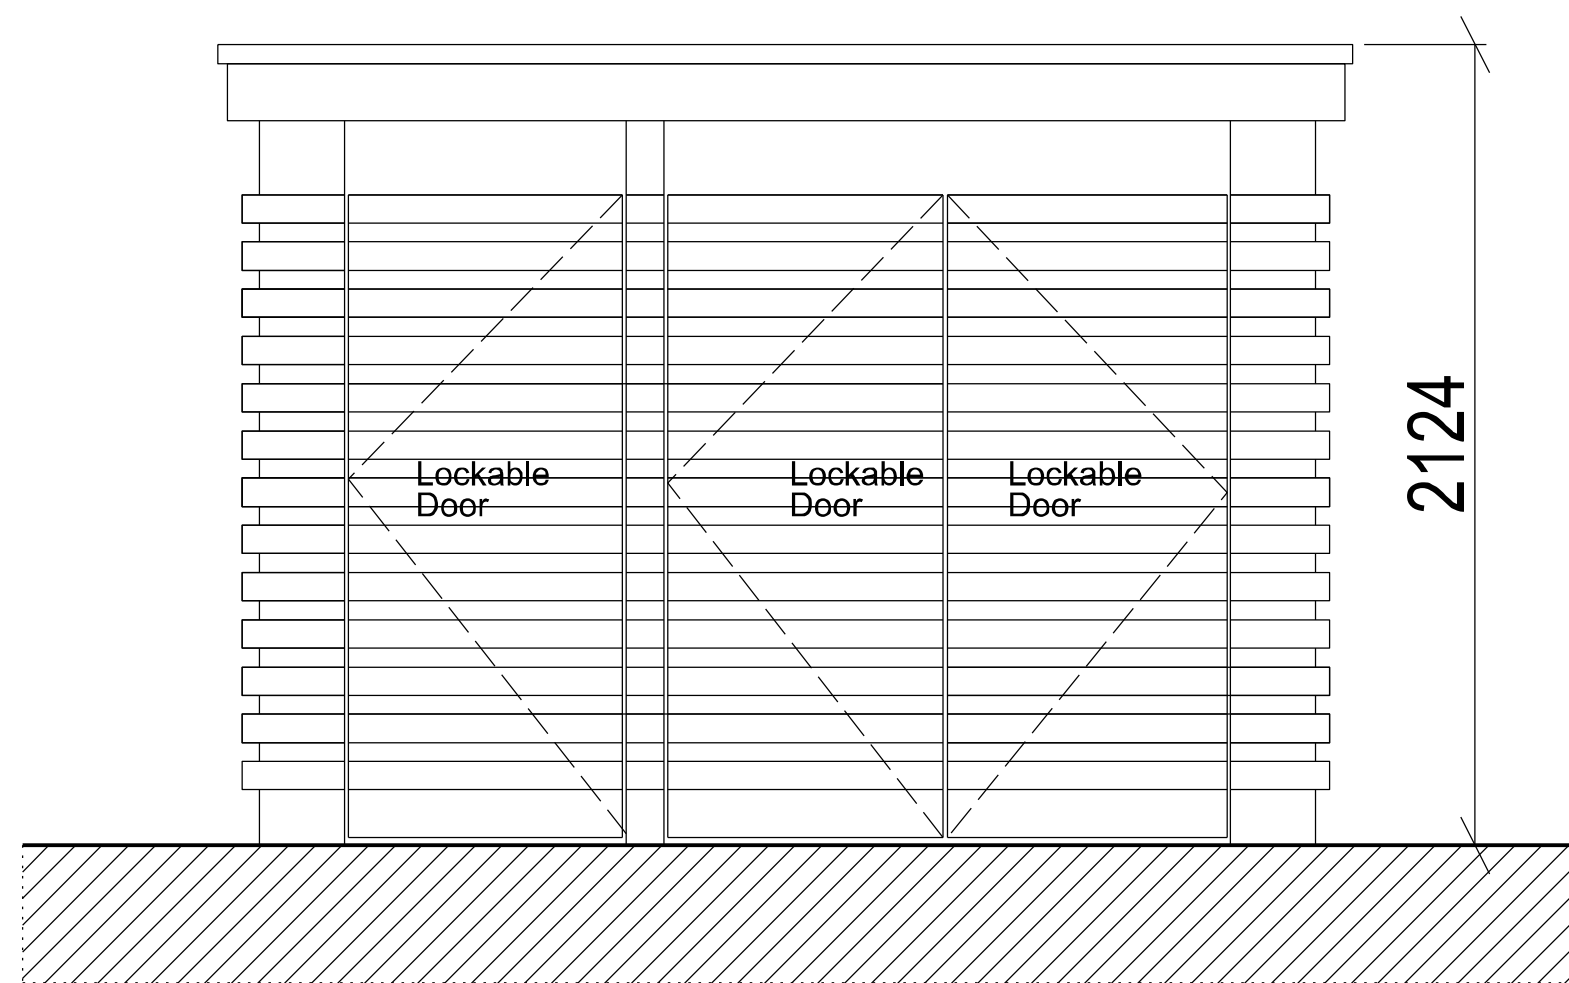


Front Elevation

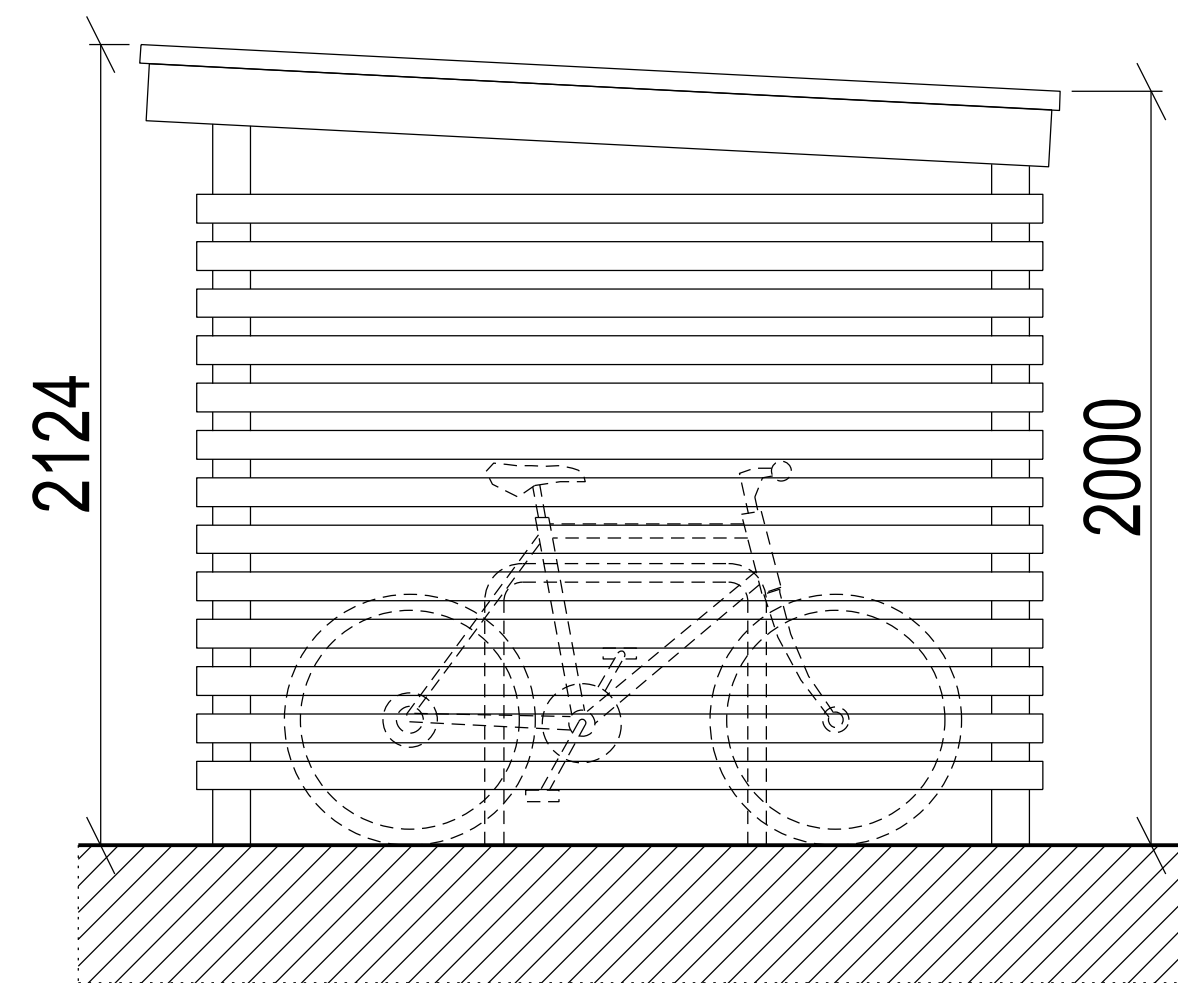

Side Elevation

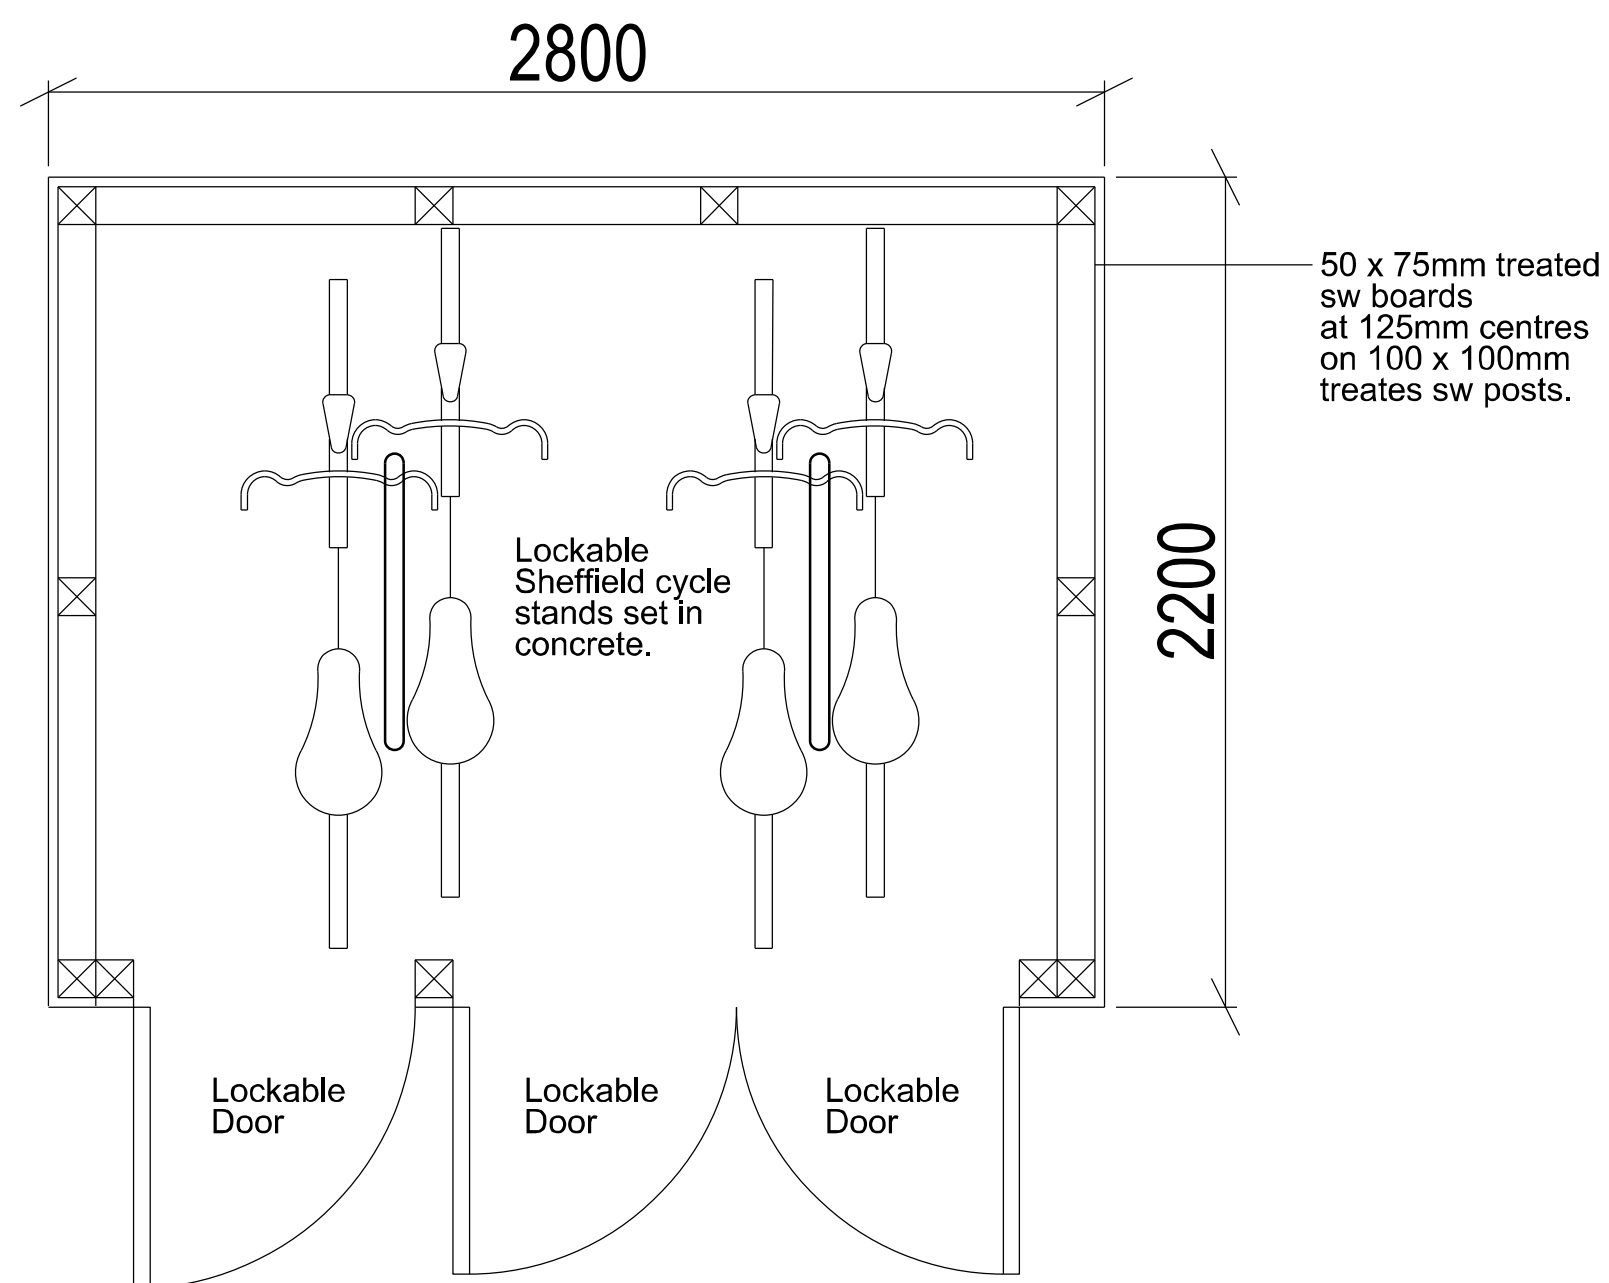

Plan

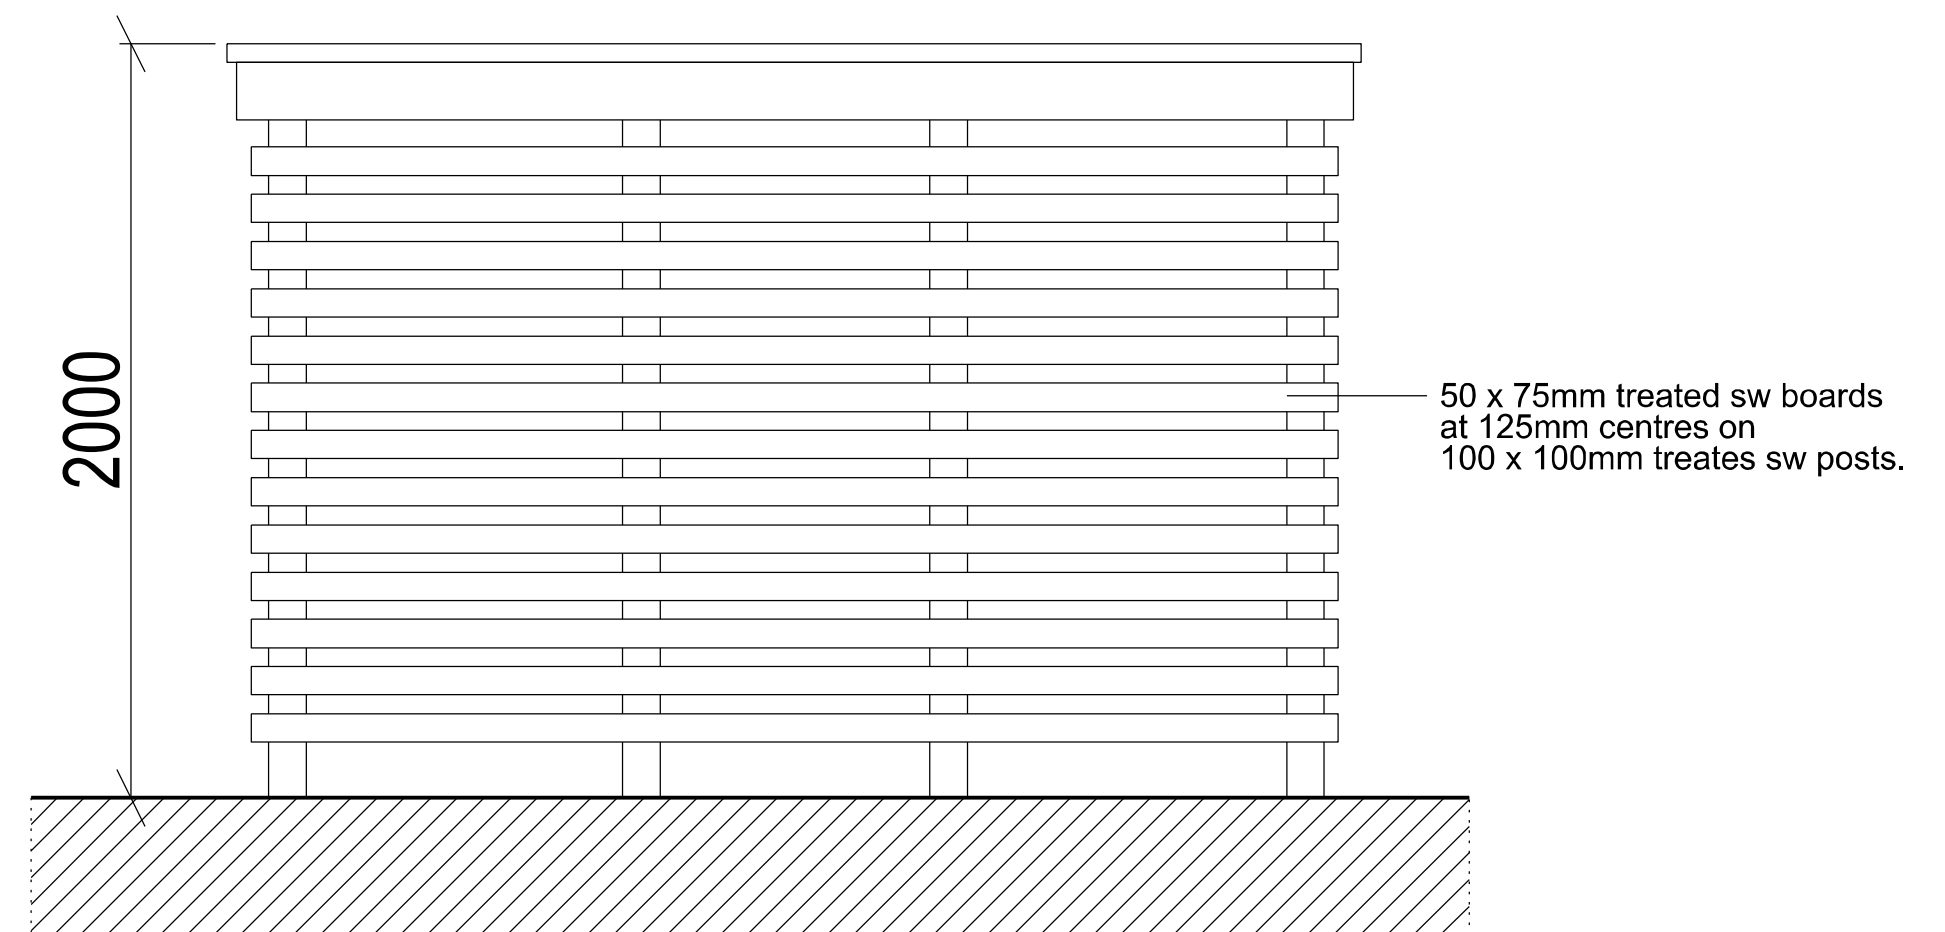

Rear Elevation

SCALE 1:20 @ A2

PROPOSED CYCLE STORE

Alston Lodge, Lower Lane, Longridge PR3 2YH