




Front Elevation

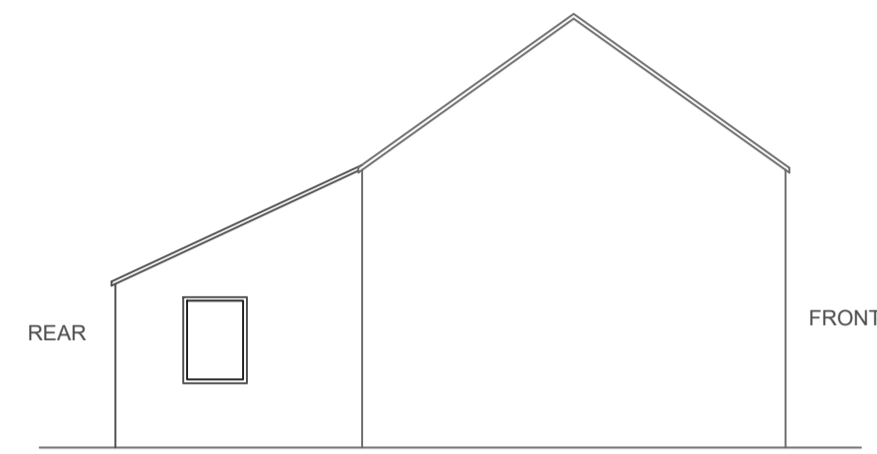

Side Elevation


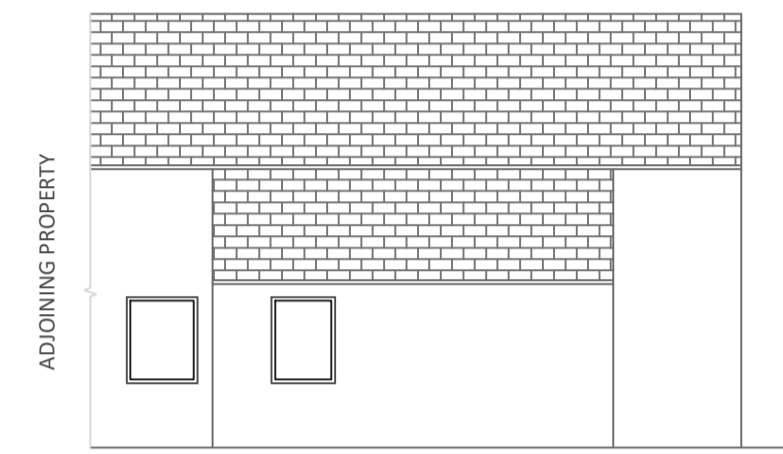


Rear Elevation


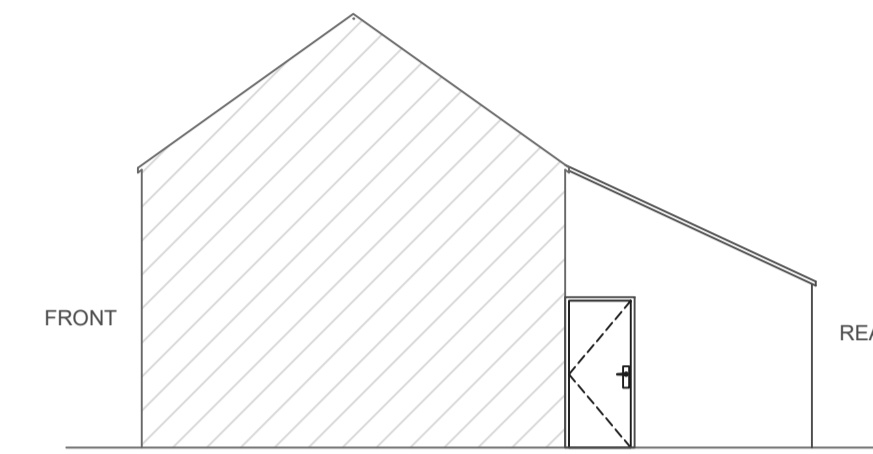


Side / Party Wall Elevation

Existing Elevation (Scale 1:100)

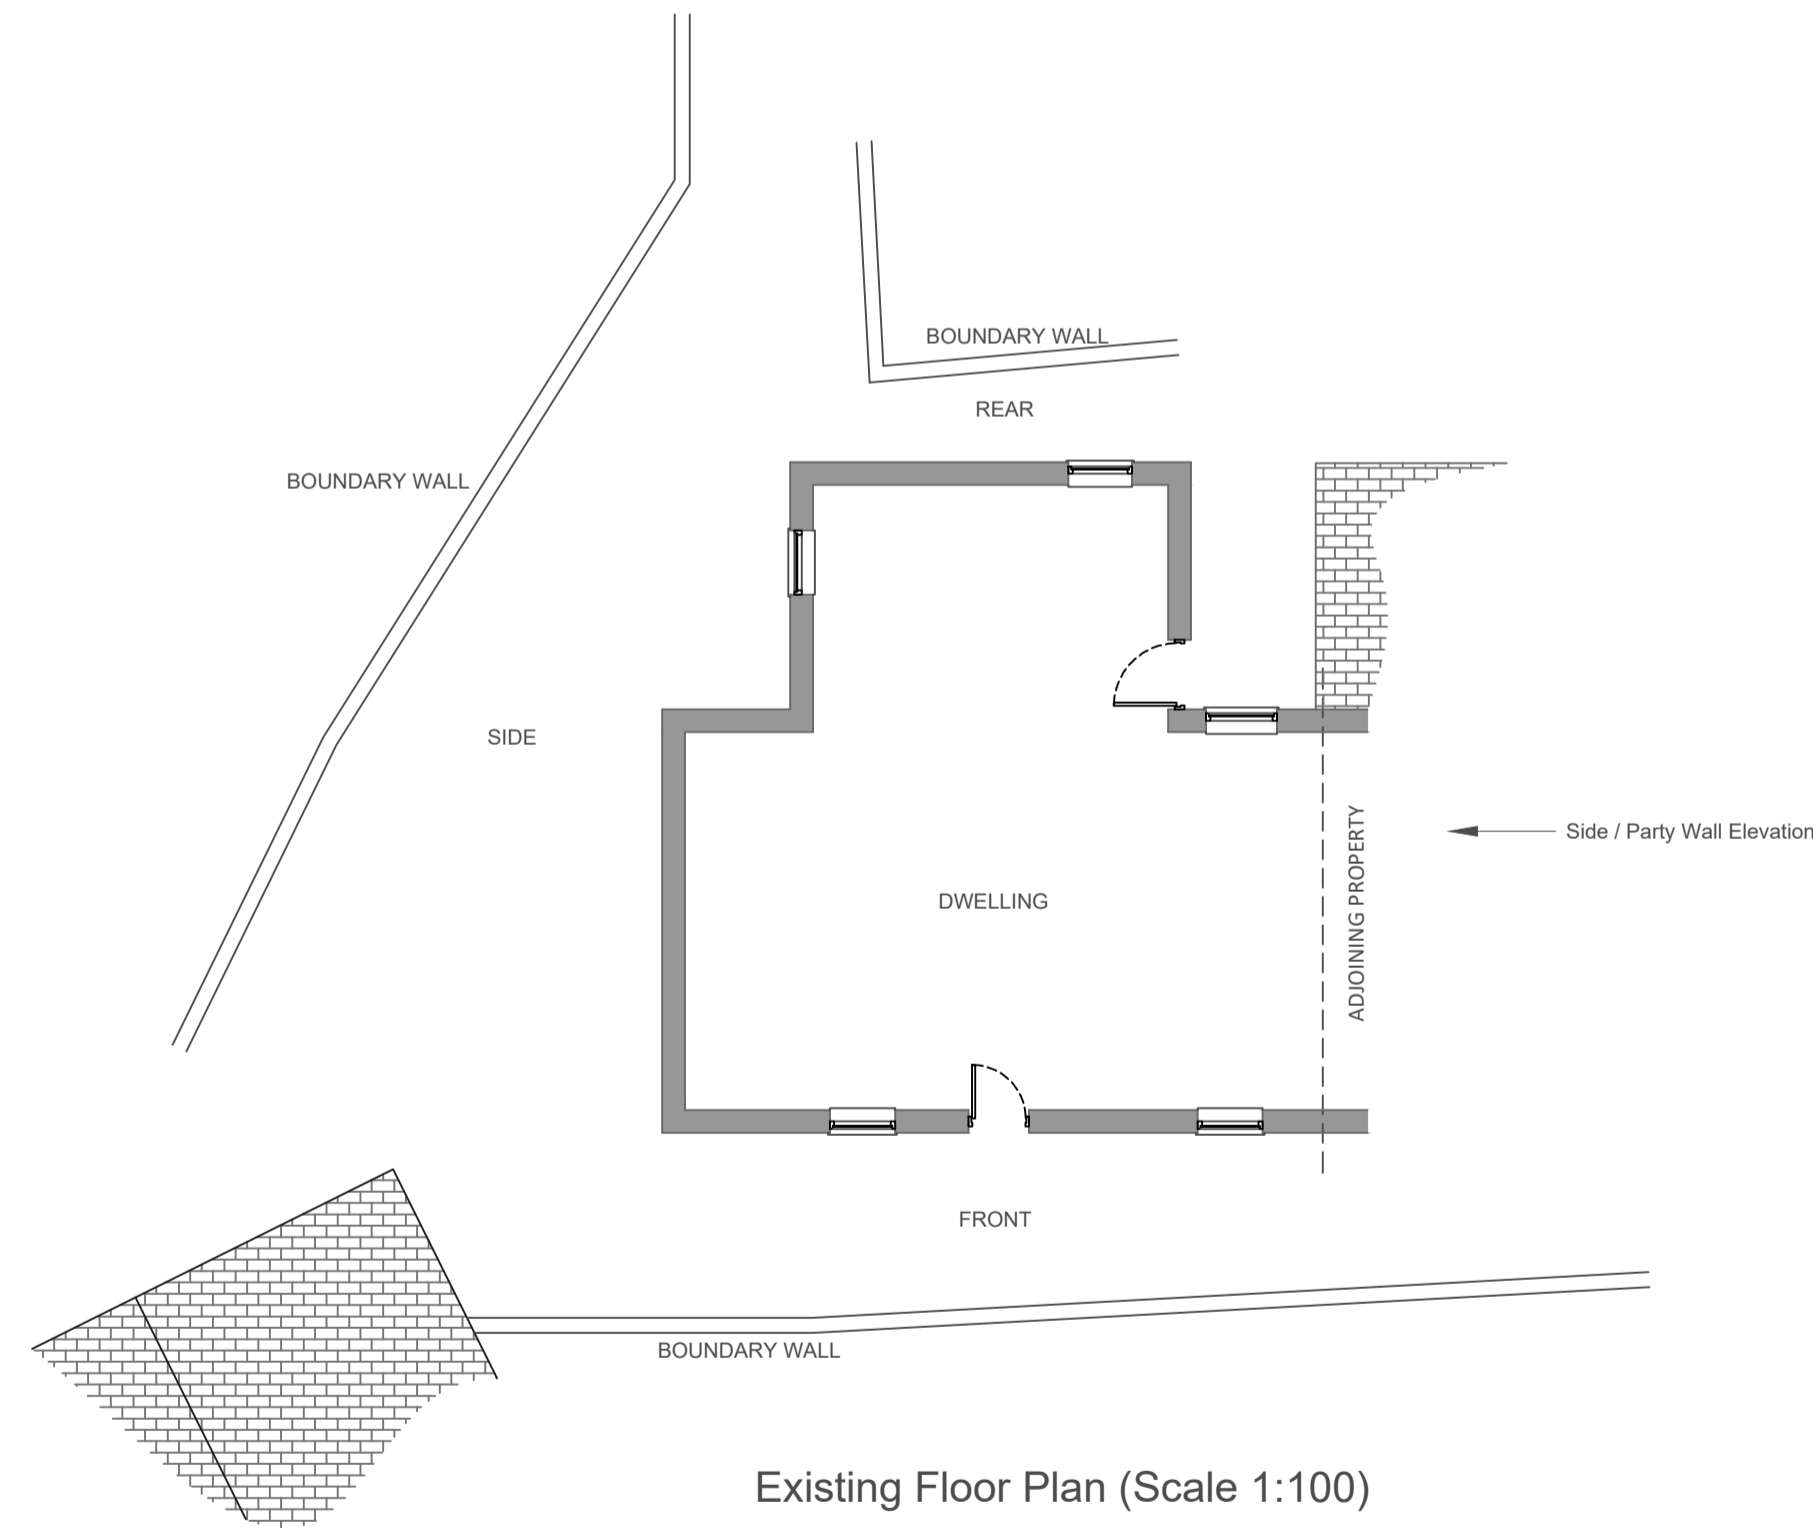 

Existing Floor Plan (Scale 1:100)

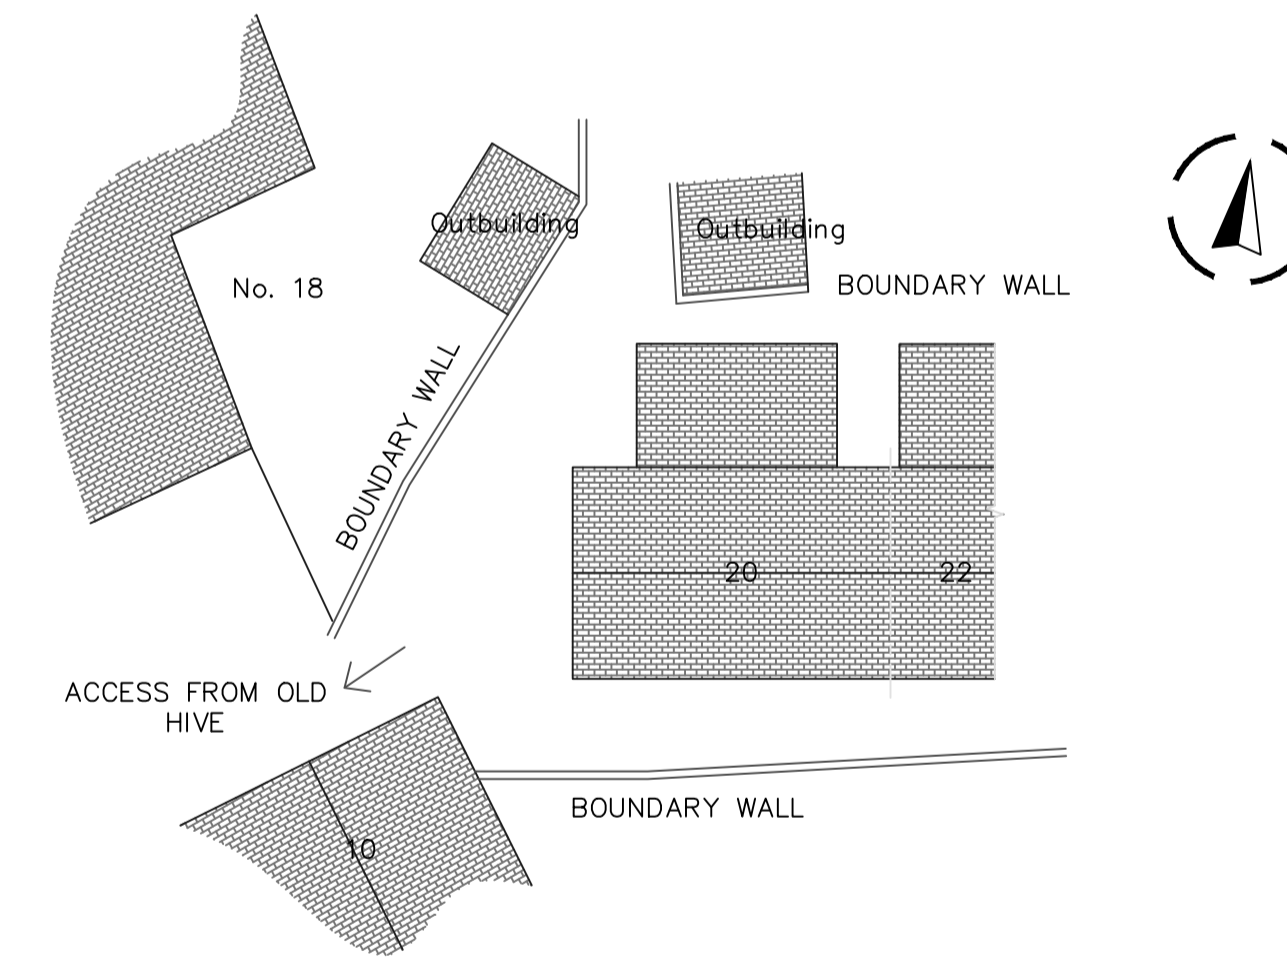 

Existing Site Plan (Scale 1:200)



Rev	Date	Description
A	12.03.25	No.18 outline added.

AGENT:
AF Planning & Design
 Alex Fowler
 alexfowler14@gmail.com
 07825 940 453

Project Address:
 20 Old Hive
 Chipping
 PR3 2QQ

Project
 Air Source Heat Pump

Drawing Title
 Existing Plan, Elevations & Site Plan

Scale	Size	Date
1:100	A1	February 2025
/ 1:200		

Drawing Number	Revision
AF.24.GES-079.01	A