



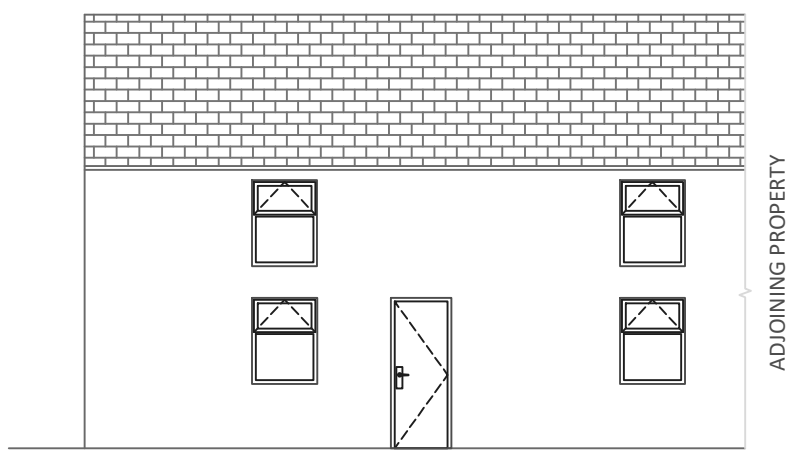


Front Elevation



Side Elevation

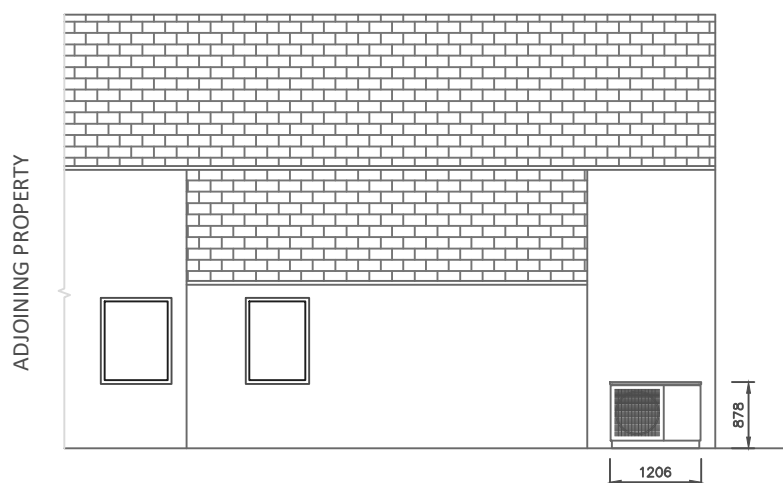



Rear Elevation

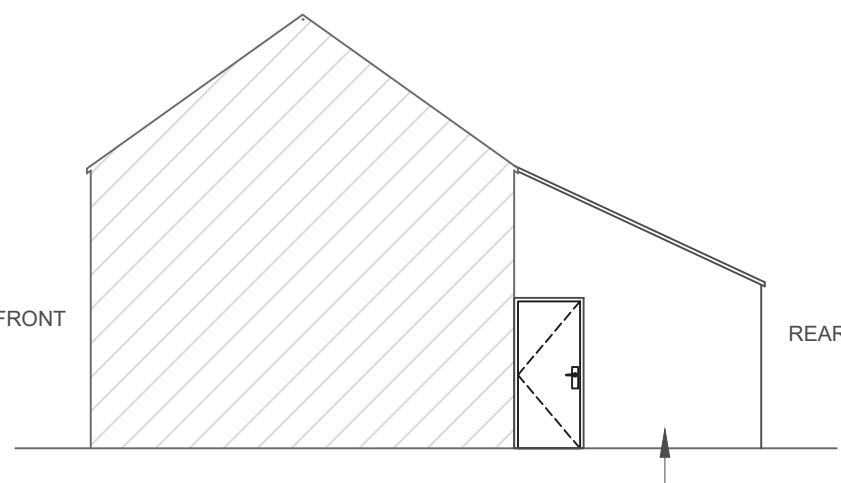



Side / Party Wall Elevation

Proposed heat pump will be unseen from this elevation due to outrigger.


Proposed Elevation (Scale 1:100)

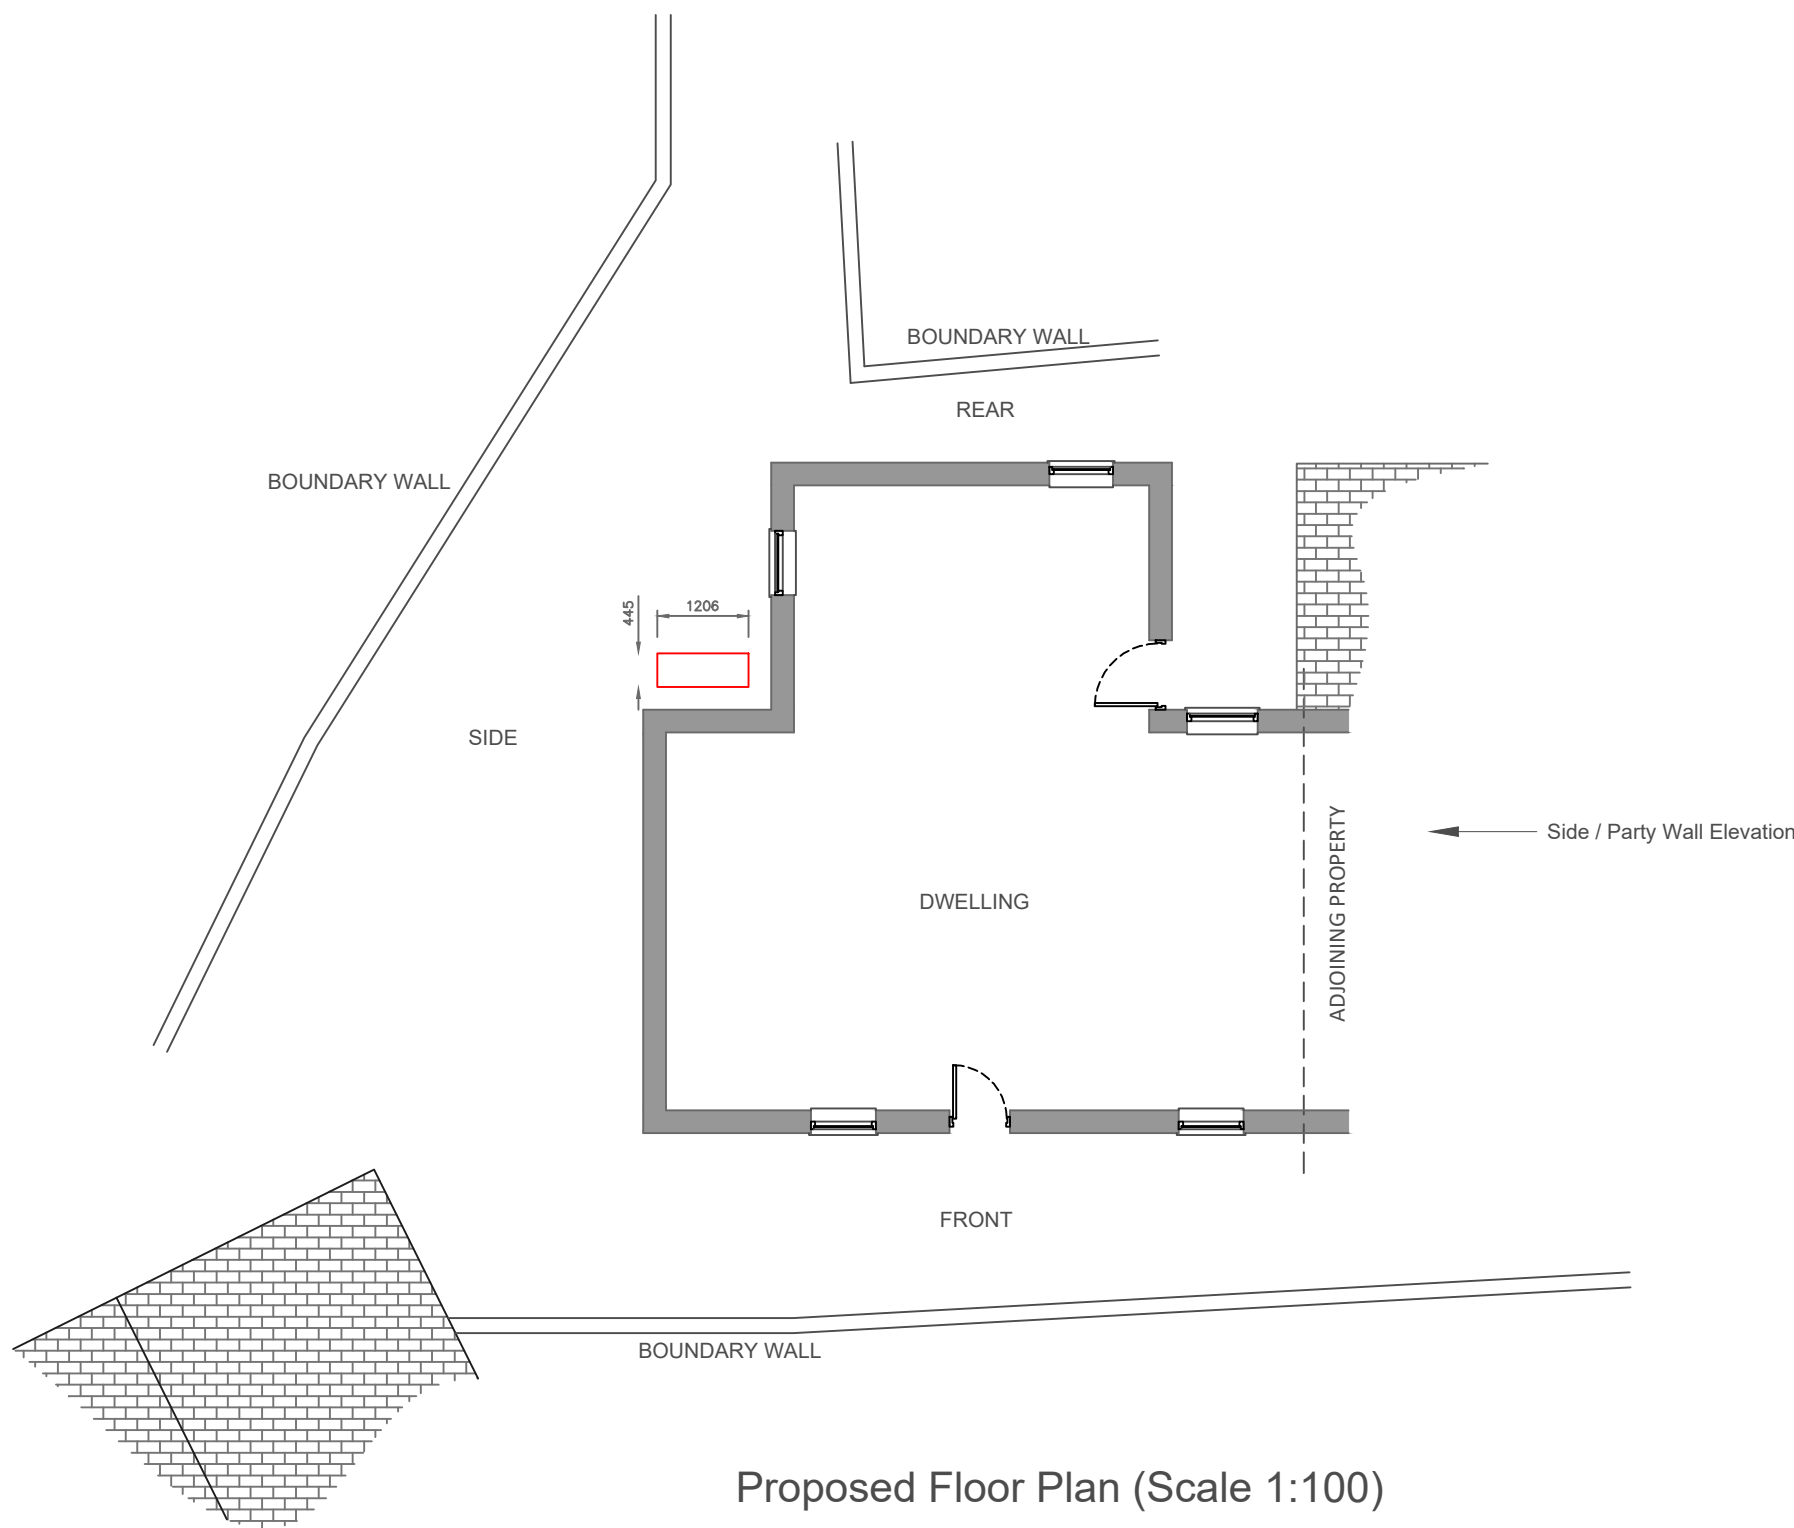 

Proposed Floor Plan (Scale 1:100)

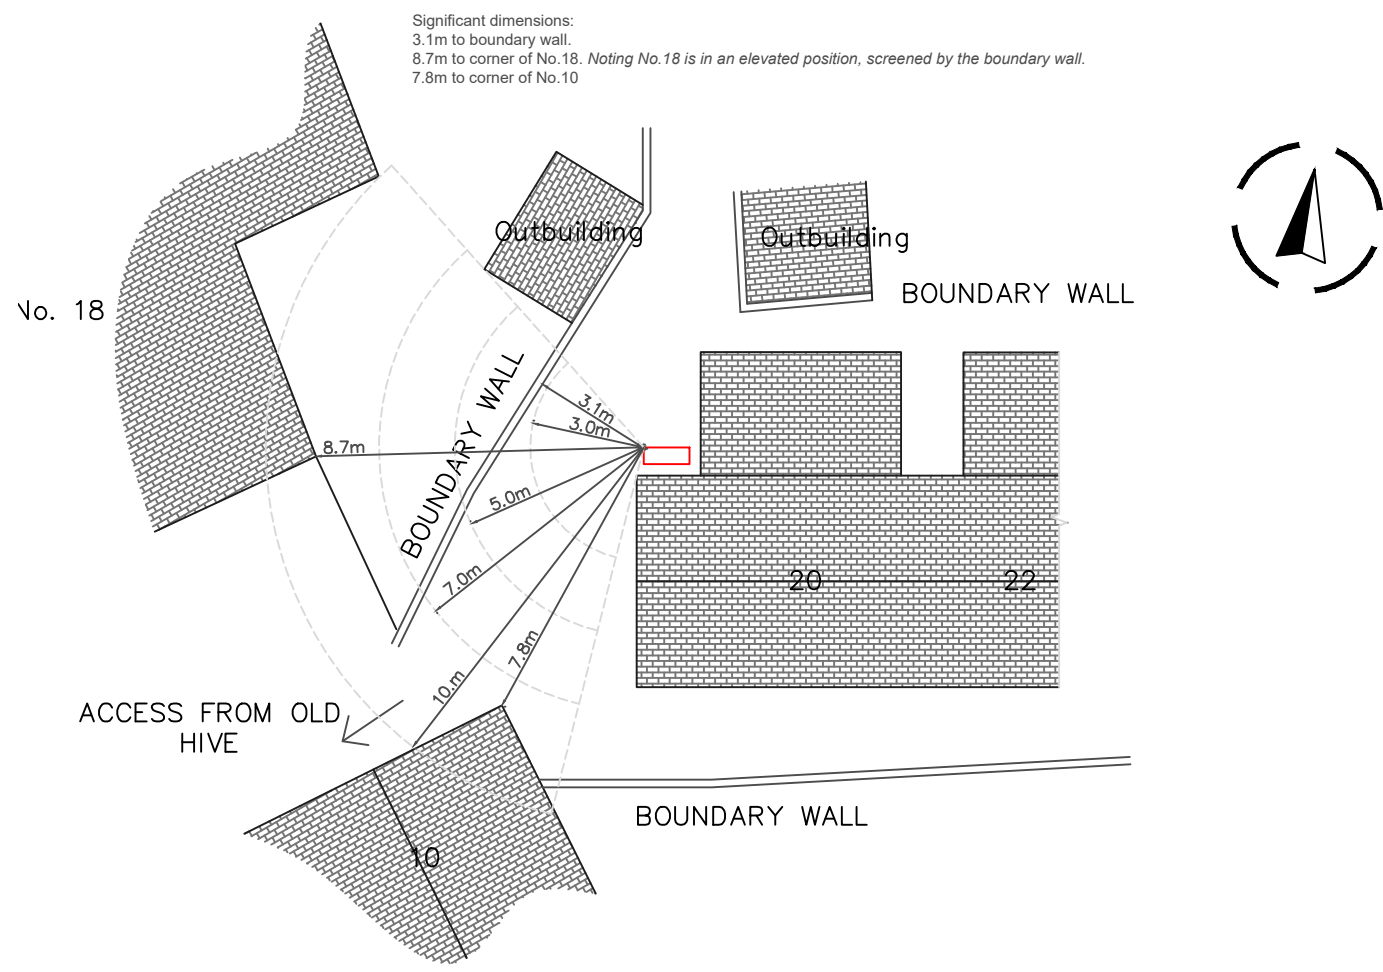 

Proposed Site Plan (Scale 1:200)

 

Rev	Date	Description
A	12.03.25	No.18 outline added. Dimensions added.

AGENT:
AF Planning & Design
Alex Fowler
alexfowler14@gmail.com
07825 940 453

Project Address:
20 Old Hive
Chipping
PR3 2QQ

Project
Air Source Heat Pump

Drawing Title
Proposed Plan, Elevations & Site Plan

Scale
1:100
/ 1:200

Size
A1

Date
February 2025

Drawing Number
AF.24.GES-079.02

Revision
A