


1 0 GROUND FLOOR  
1 : 50

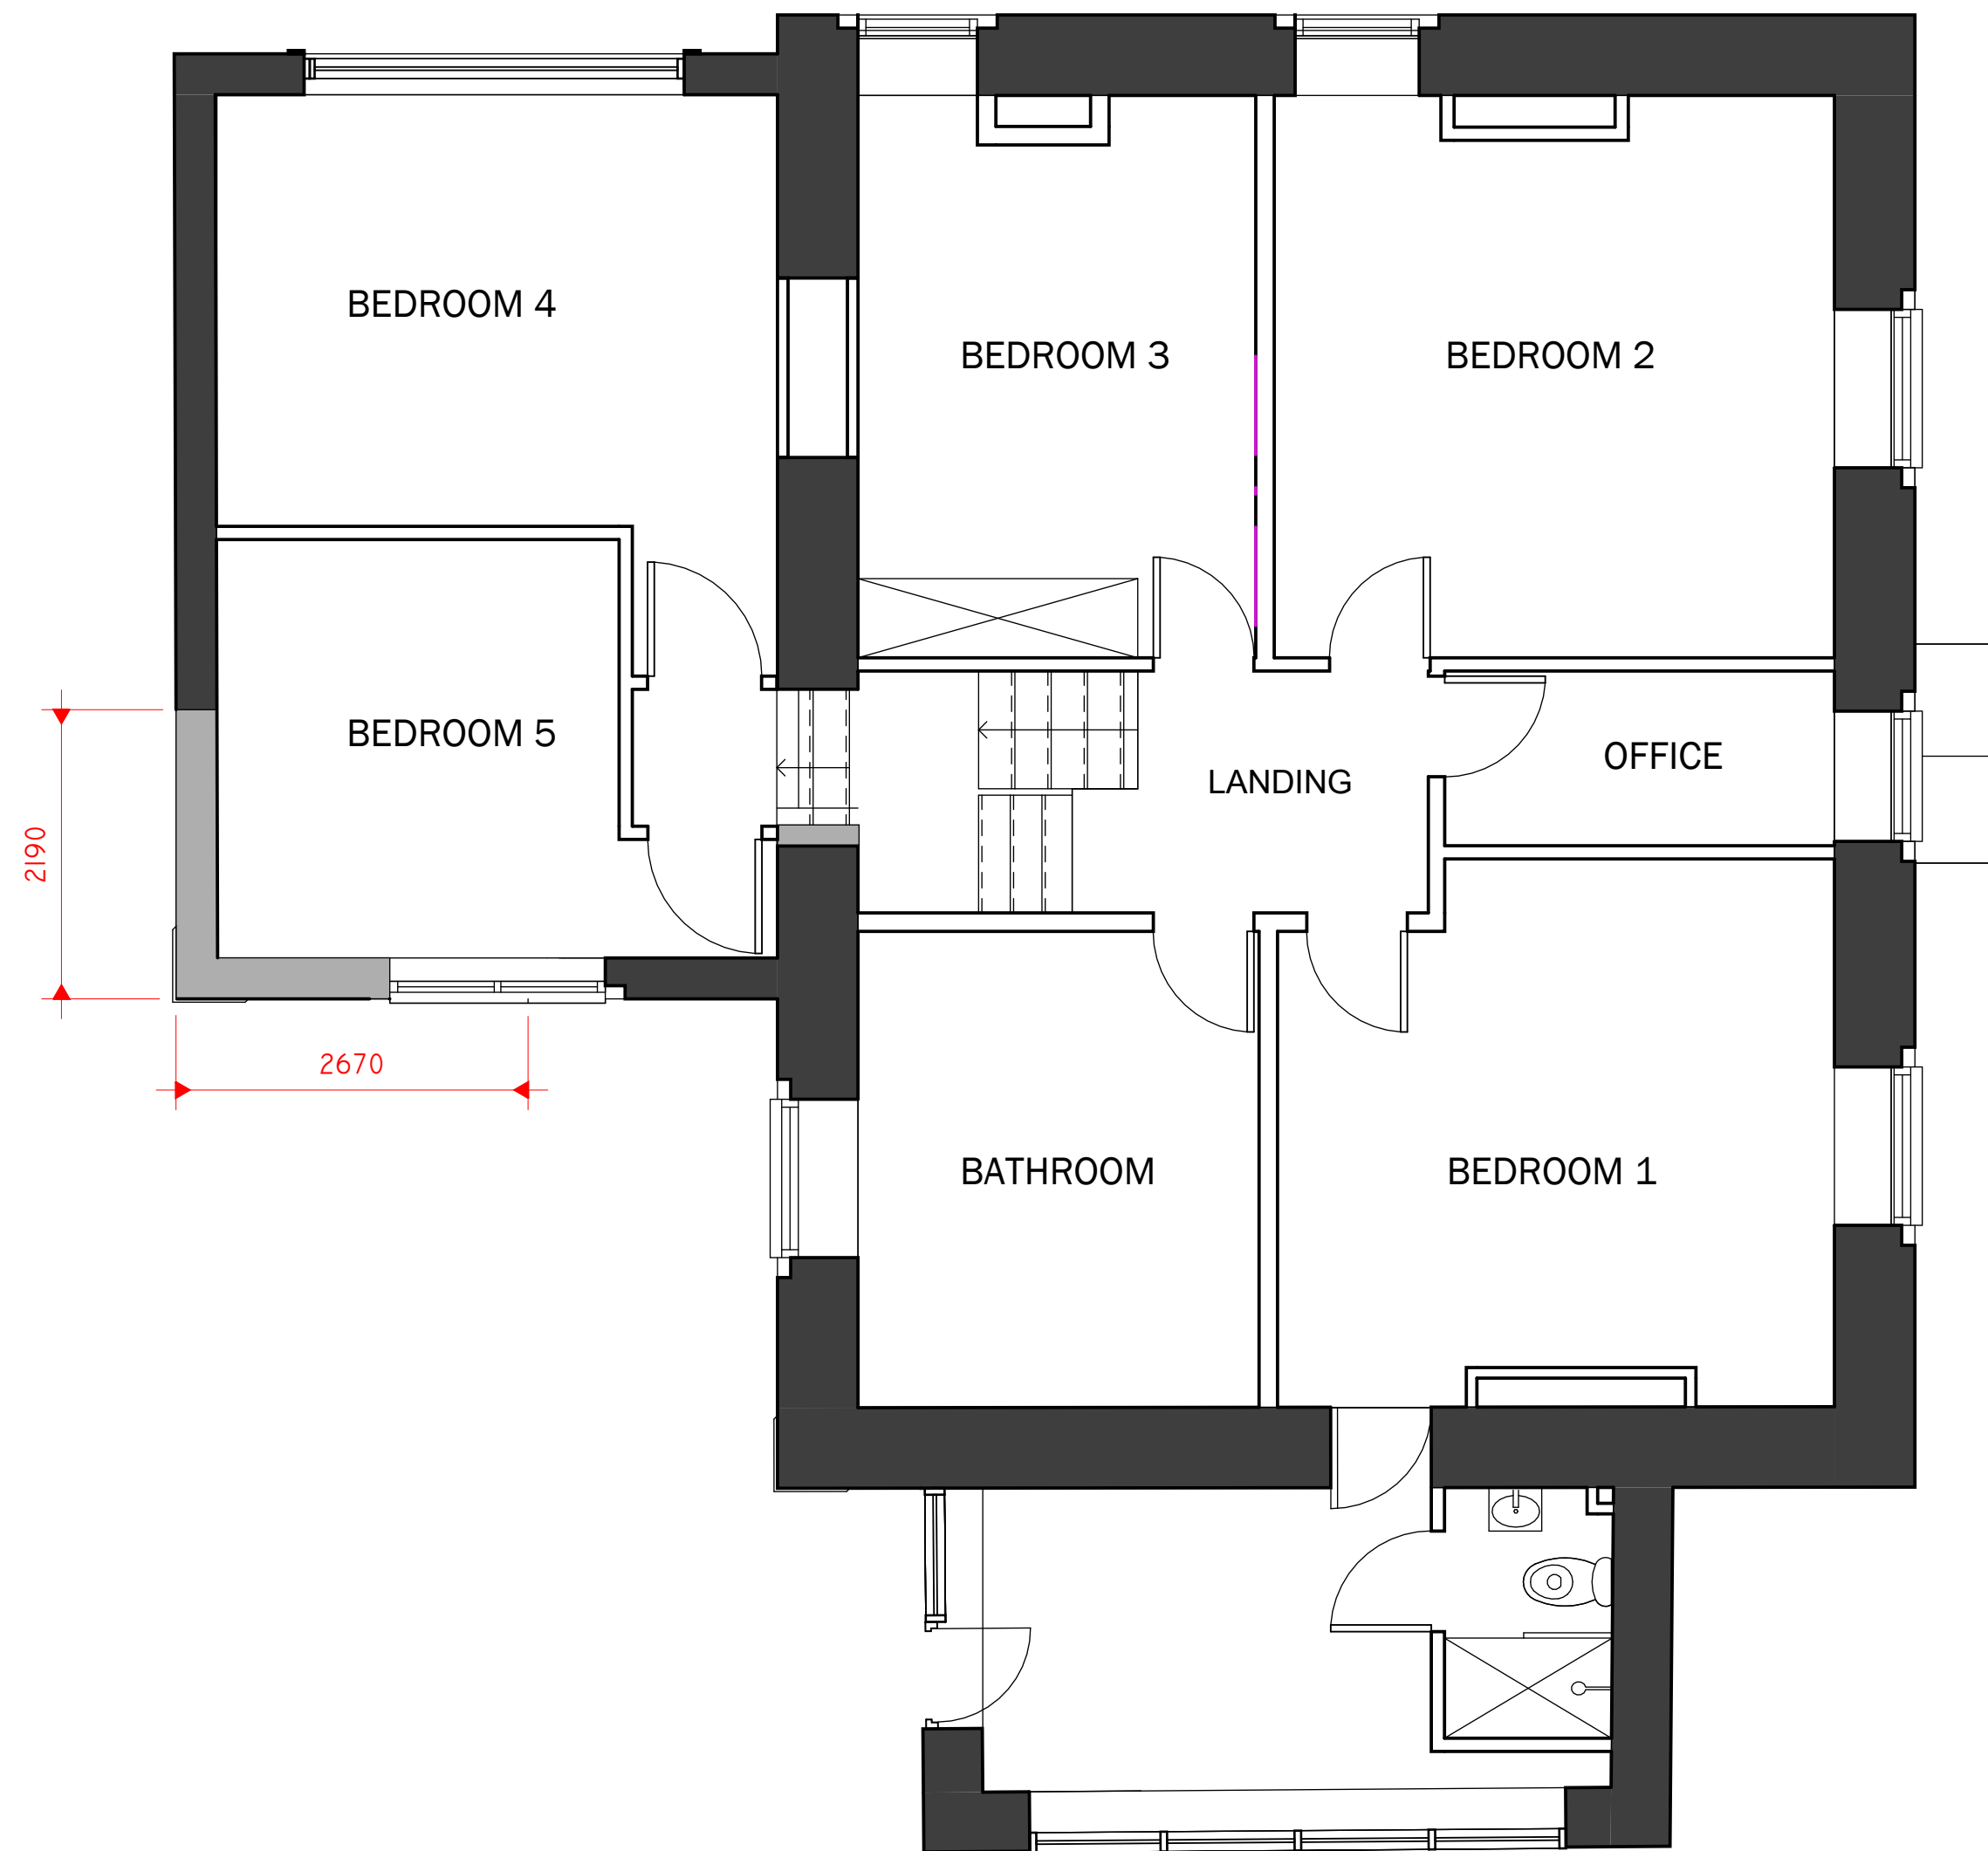

2 1 FIRST FLOOR  
1 : 50

Peter Hitchen  
Architects

Marathon House  
The Sidings Business Park  
Whalley, BB7 9SE

01254 823 885

www.peterhitchenarchitects.co.uk

NOTES:

No.	Description	Date

CLIENT: Jennie Jones  
The Rann,  
Saccary Lane,  
Mellor

PROJECT: Proposed Alterations to  
Existing House, Rear  
and Infill extension

SHEET: PROPOSED FLOOR PLANS

Project number PHA/949

Date 30/01/2025

Drawn by DH

Checked by PH

A2.1

Scale 1 : 50

Sheet size A1