




This drawing, the works and concepts depicted, are copyright and may not be reproduced or made use of, either directly or indirectly, without the express consent of the LINKS Architecture Ltd.  
 Do not scale this drawing.  
 All heights, levels, sizes and dimensions to be checked on site before any work is put to hand.

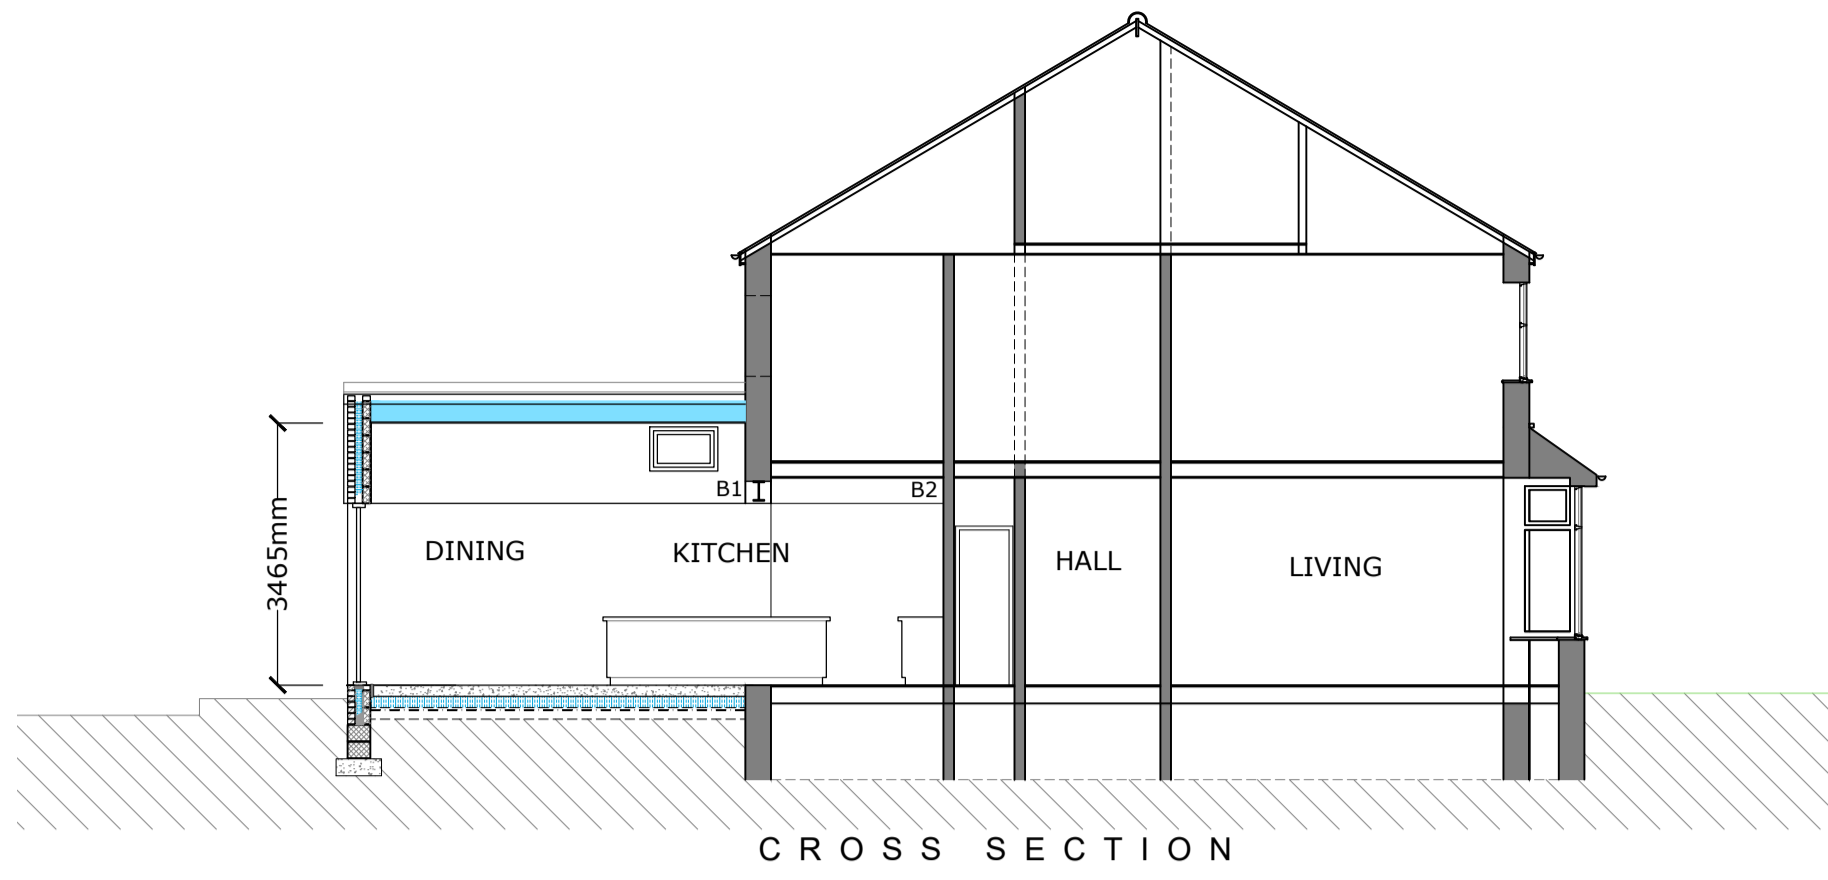


CROSS SECTION

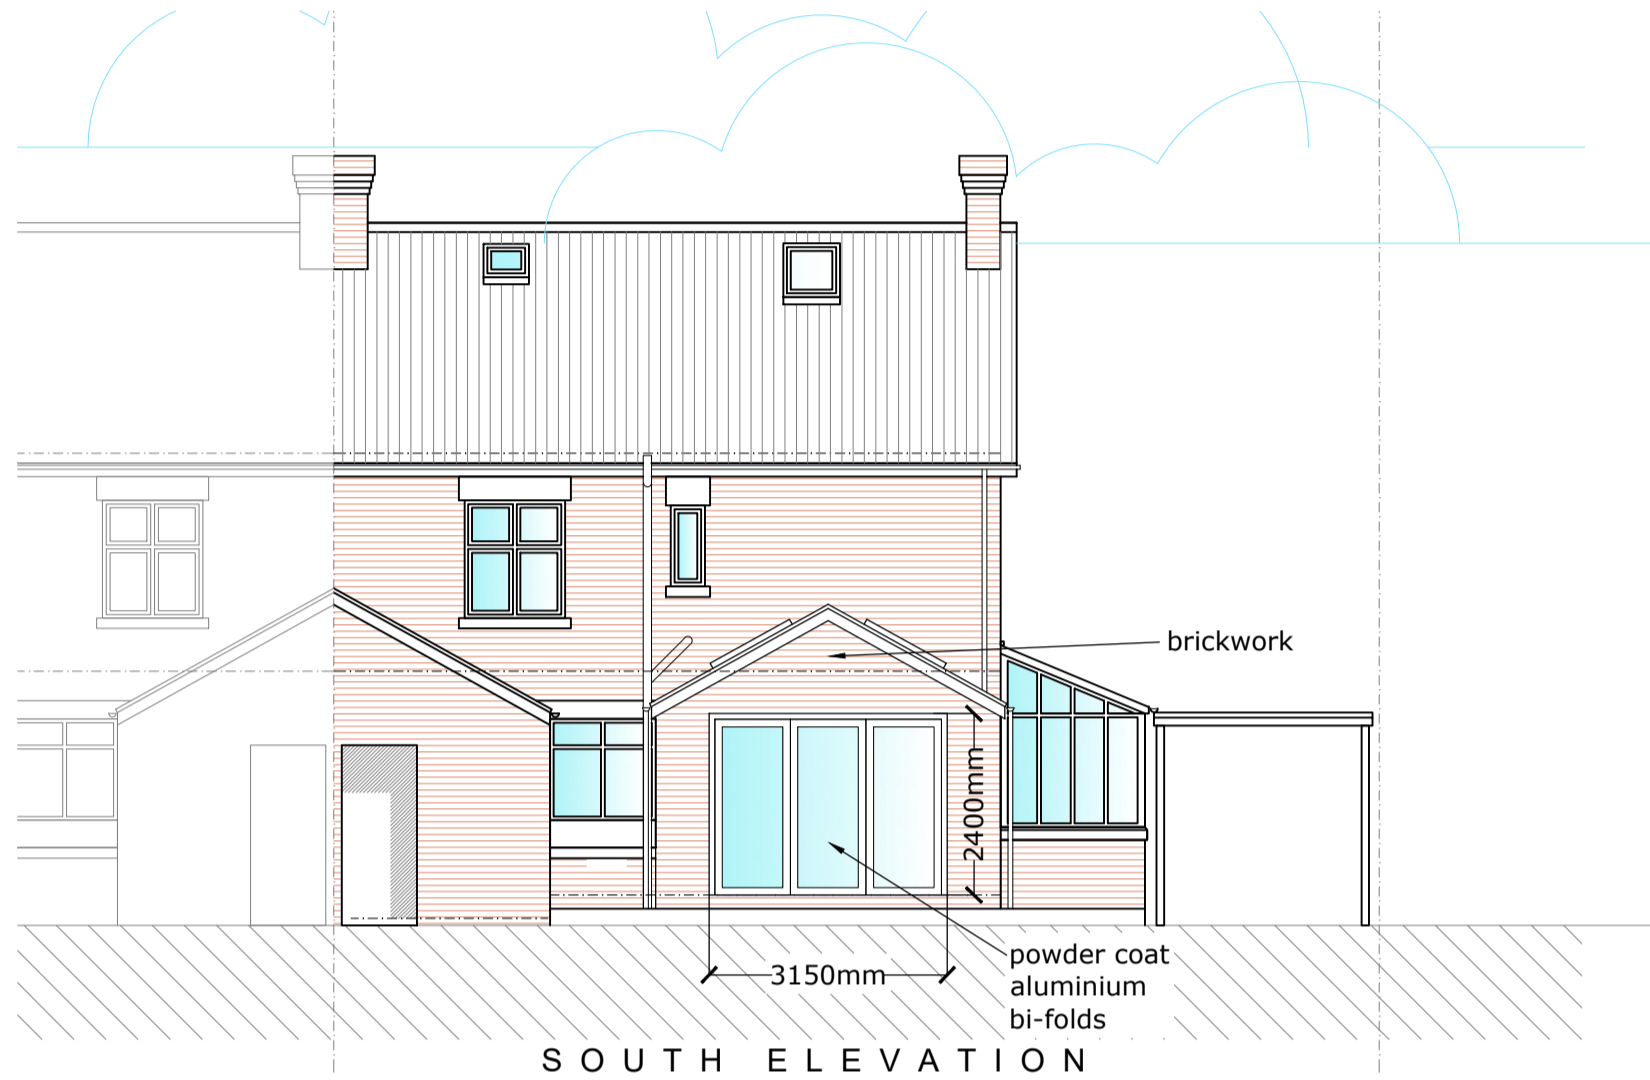

SOUTH ELEVATION

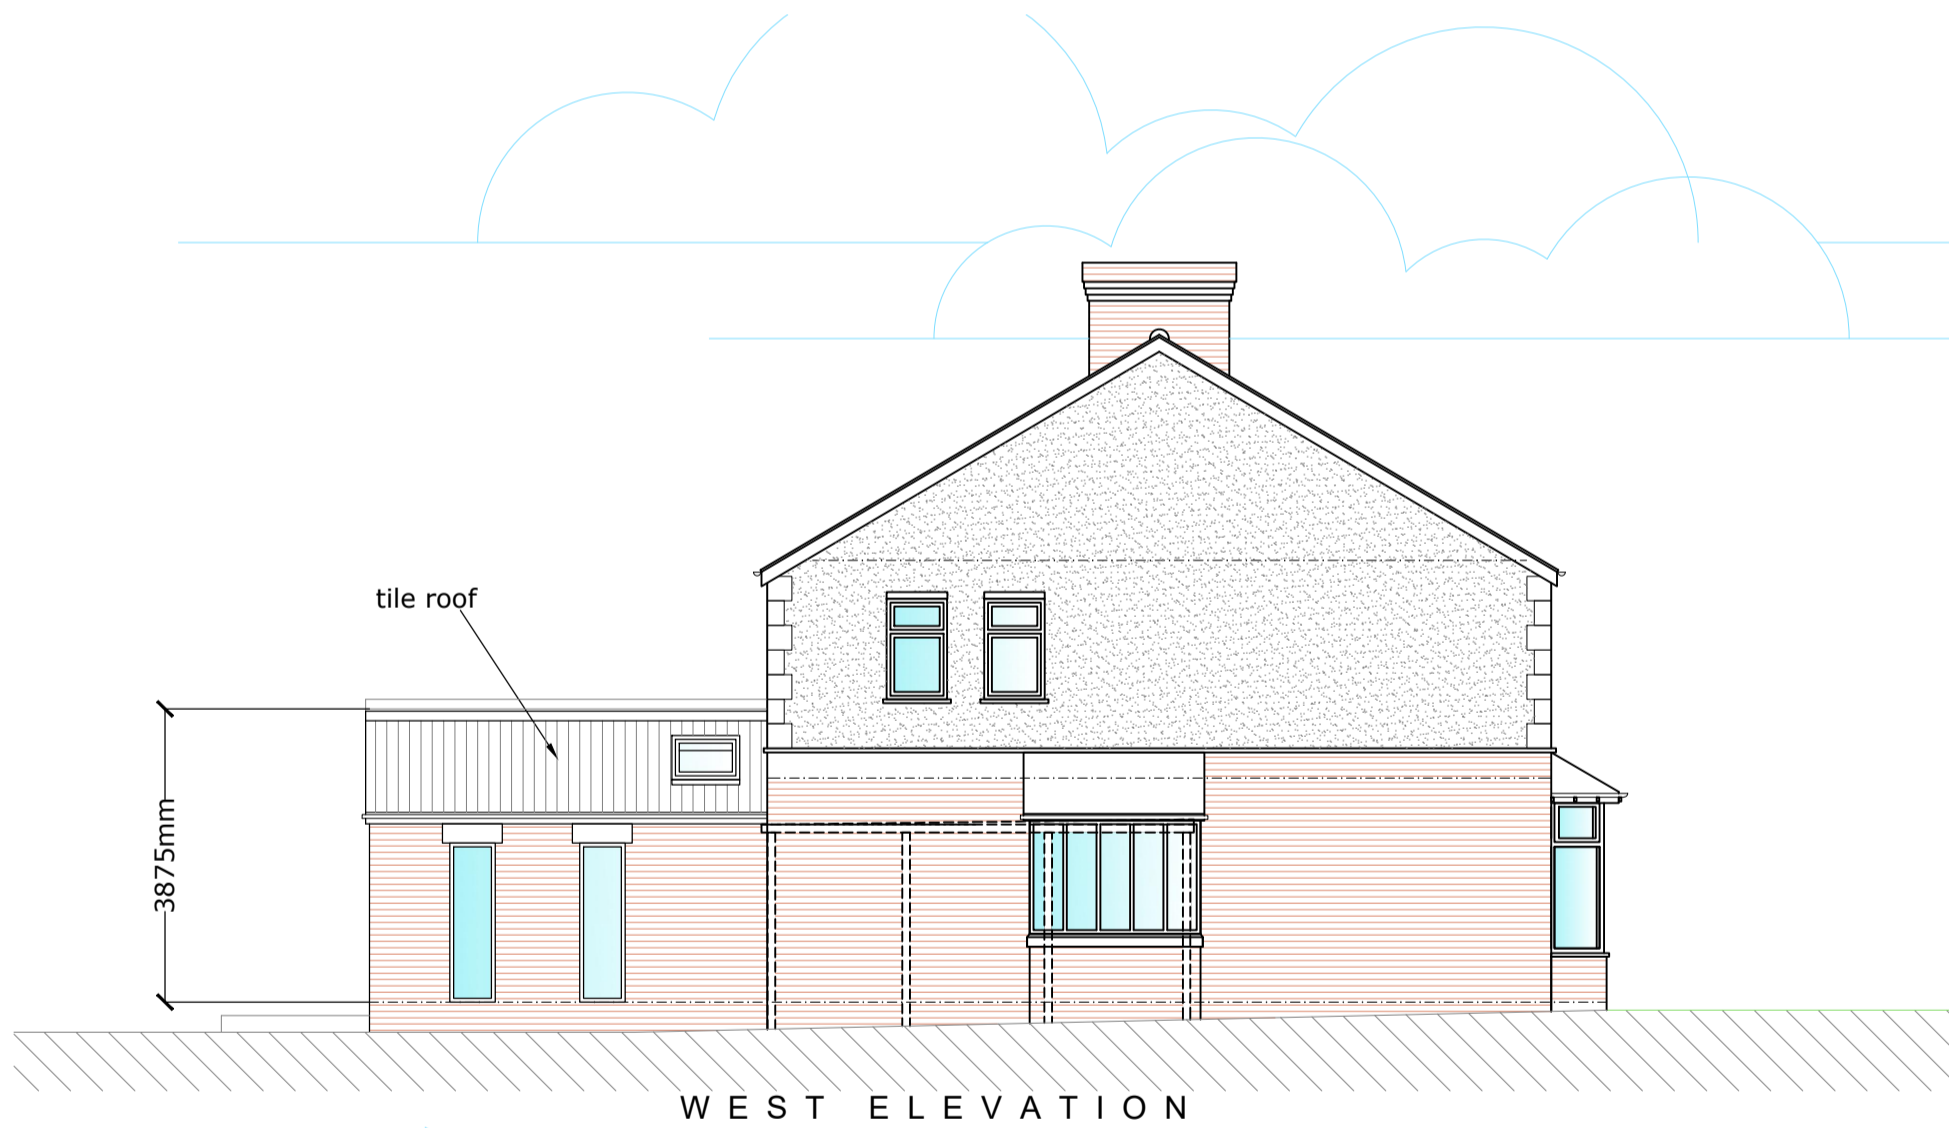

WEST ELEVATION

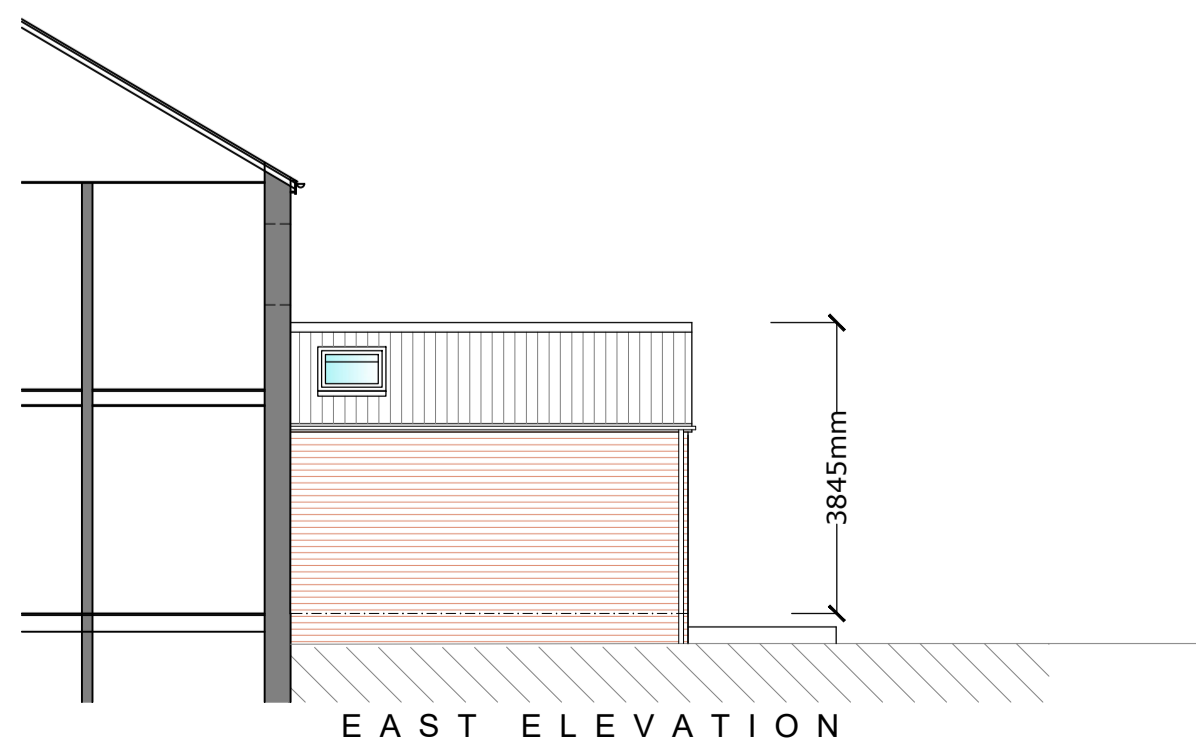

EAST ELEVATION

0 1 2 3  
 scale in M@A3

Revisions:  
 Stage:  
**Planning**  
 Client Name:  
**Matthew & Amy Tootle**  
 Project:  
**Proposed Alterations at 33  
 Somerset Ave, Blackburn BB1 9JD**  
 Drawing Name:  
**Proposed Elevations**

Scale @ A3	Date	Drawing Number
1:100	02.03.25	24066 - 11

**LINKS Architecture Ltd**

35 Collinfield Kendal LA9 5JD  
 Alan Varley  
 T/F: 01539 741250  
 M: 07971 507933  
 E: a.varley33@btinternet.com