

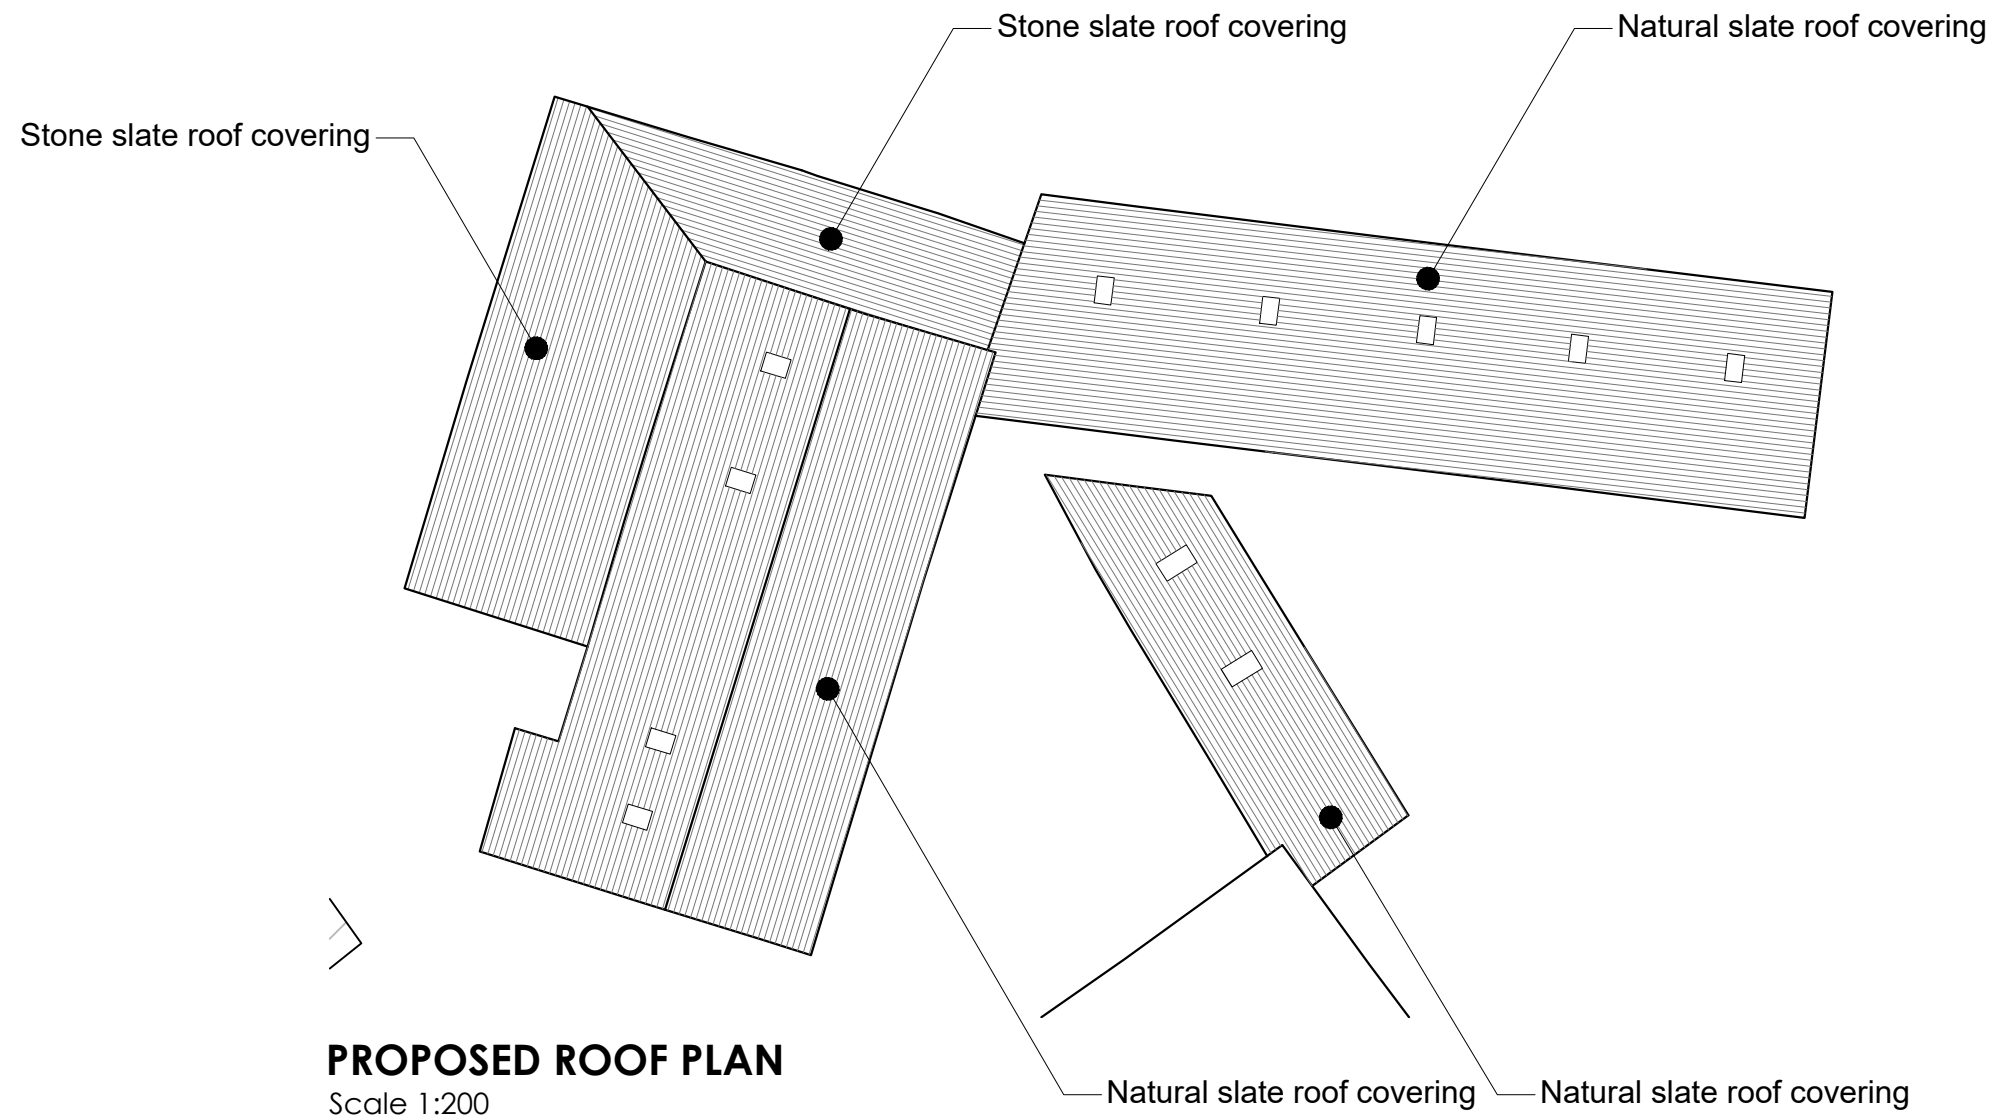


This drawing is to be read in conjunction with all relevant Architect, consultants' and specialists' drawings and specifications. The Architect is to be notified of any discrepancies before proceeding. Do not scale from this drawing. All dimensions and levels are to be checked on site. This drawing is subject to copyright. All work carried out before Planning and Building Permission has been granted is at the contractor/clients risk.

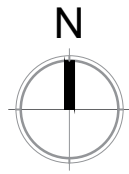

PROPOSED ROOF PLAN

Scale 1:200

 

B	MJF	ROOF LIGHTS AMENDED	June 2025
A	MJF	ROOF LIGHTS AMENDED	June 2025
no.	by	revision	date

Client
Mr and Mrs O'Gorman

Job Title
**Proposed building conversions at
 Eaves House Farm
 West Bradford
 Clitheroe
 BB7 3JF**

Drawing Title
Proposed Roof Plan

Scale 1:200 @ A3	Date March 2025	Drawn MF
----------------------------	---------------------------	--------------------



SUNDERLAND PEACOCK & ASSOCIATES LTD.
 HAZELMERE, PIMLICO ROAD, CLITHEROE
 LANCASHIRE, BB7 2AG
 T 01200 423178 F 01200 427328
 E info@sunderlandpeacock.com
 www.sunderlandpeacock.com



6955 - B - P05B