

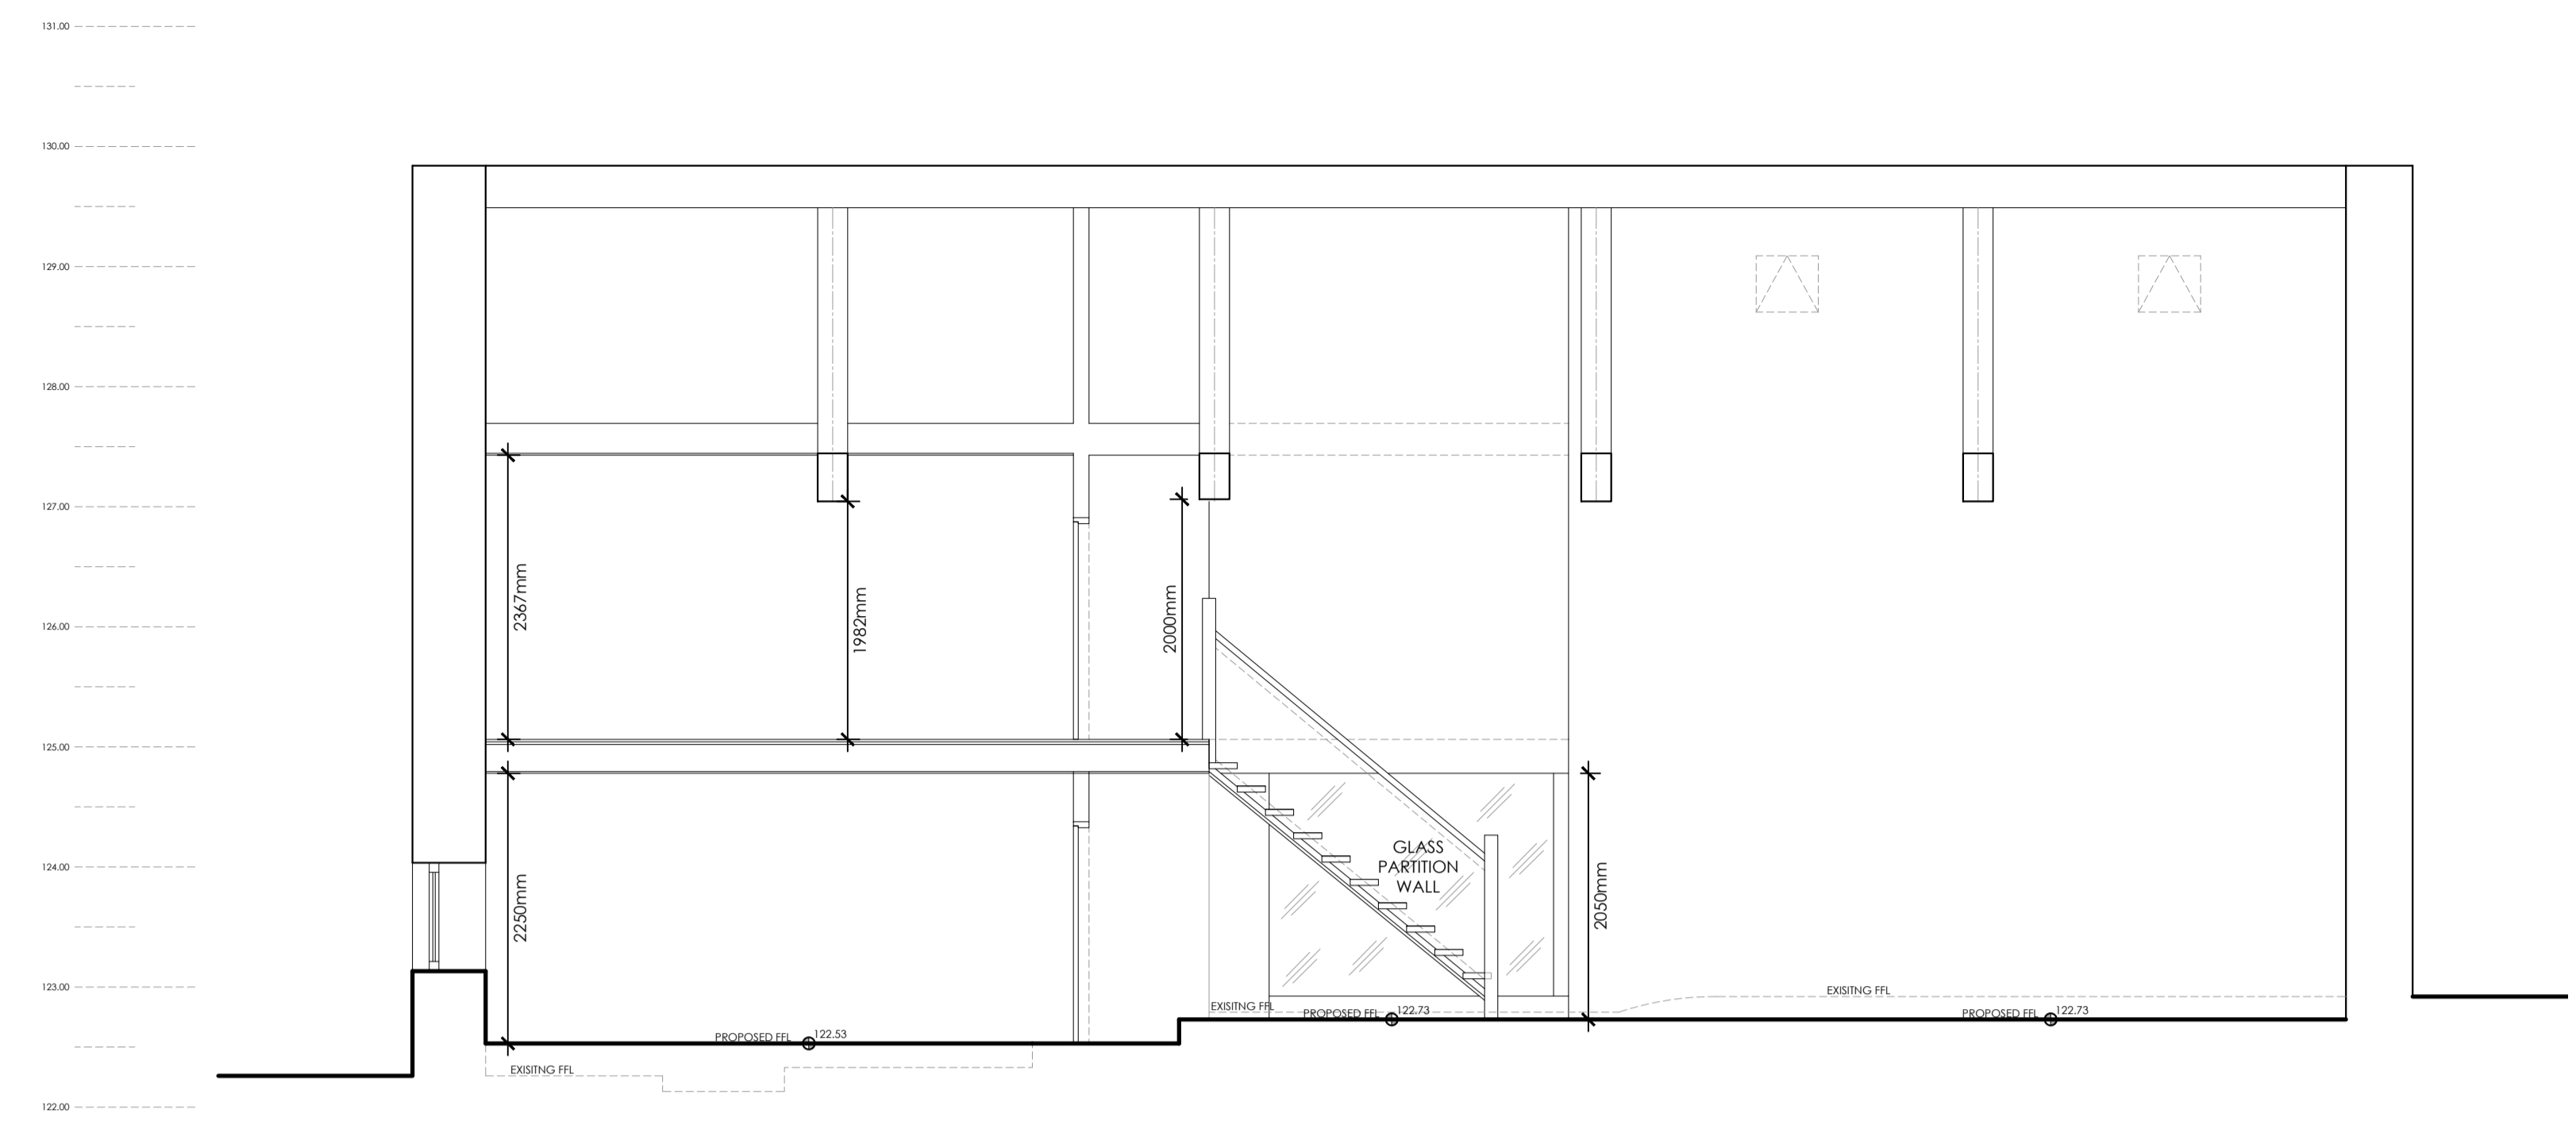


This drawing is to be read in conjunction with all relevant Architect, consultant and specialist drawings and specifications. The Architect is to be notified of any discrepancies before proceeding. Do not scale from this drawing. All dimensions and levels are to be checked on site. This drawing is subject to copyright. All work carried out before Planning and Building Permission has been granted is at the contractor's risk.


1:50 SCALE 0 1 2 3m

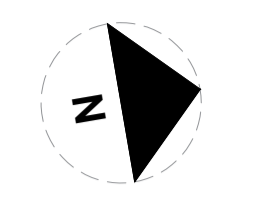


PROPOSED SECTION B:B
Scale 1:50

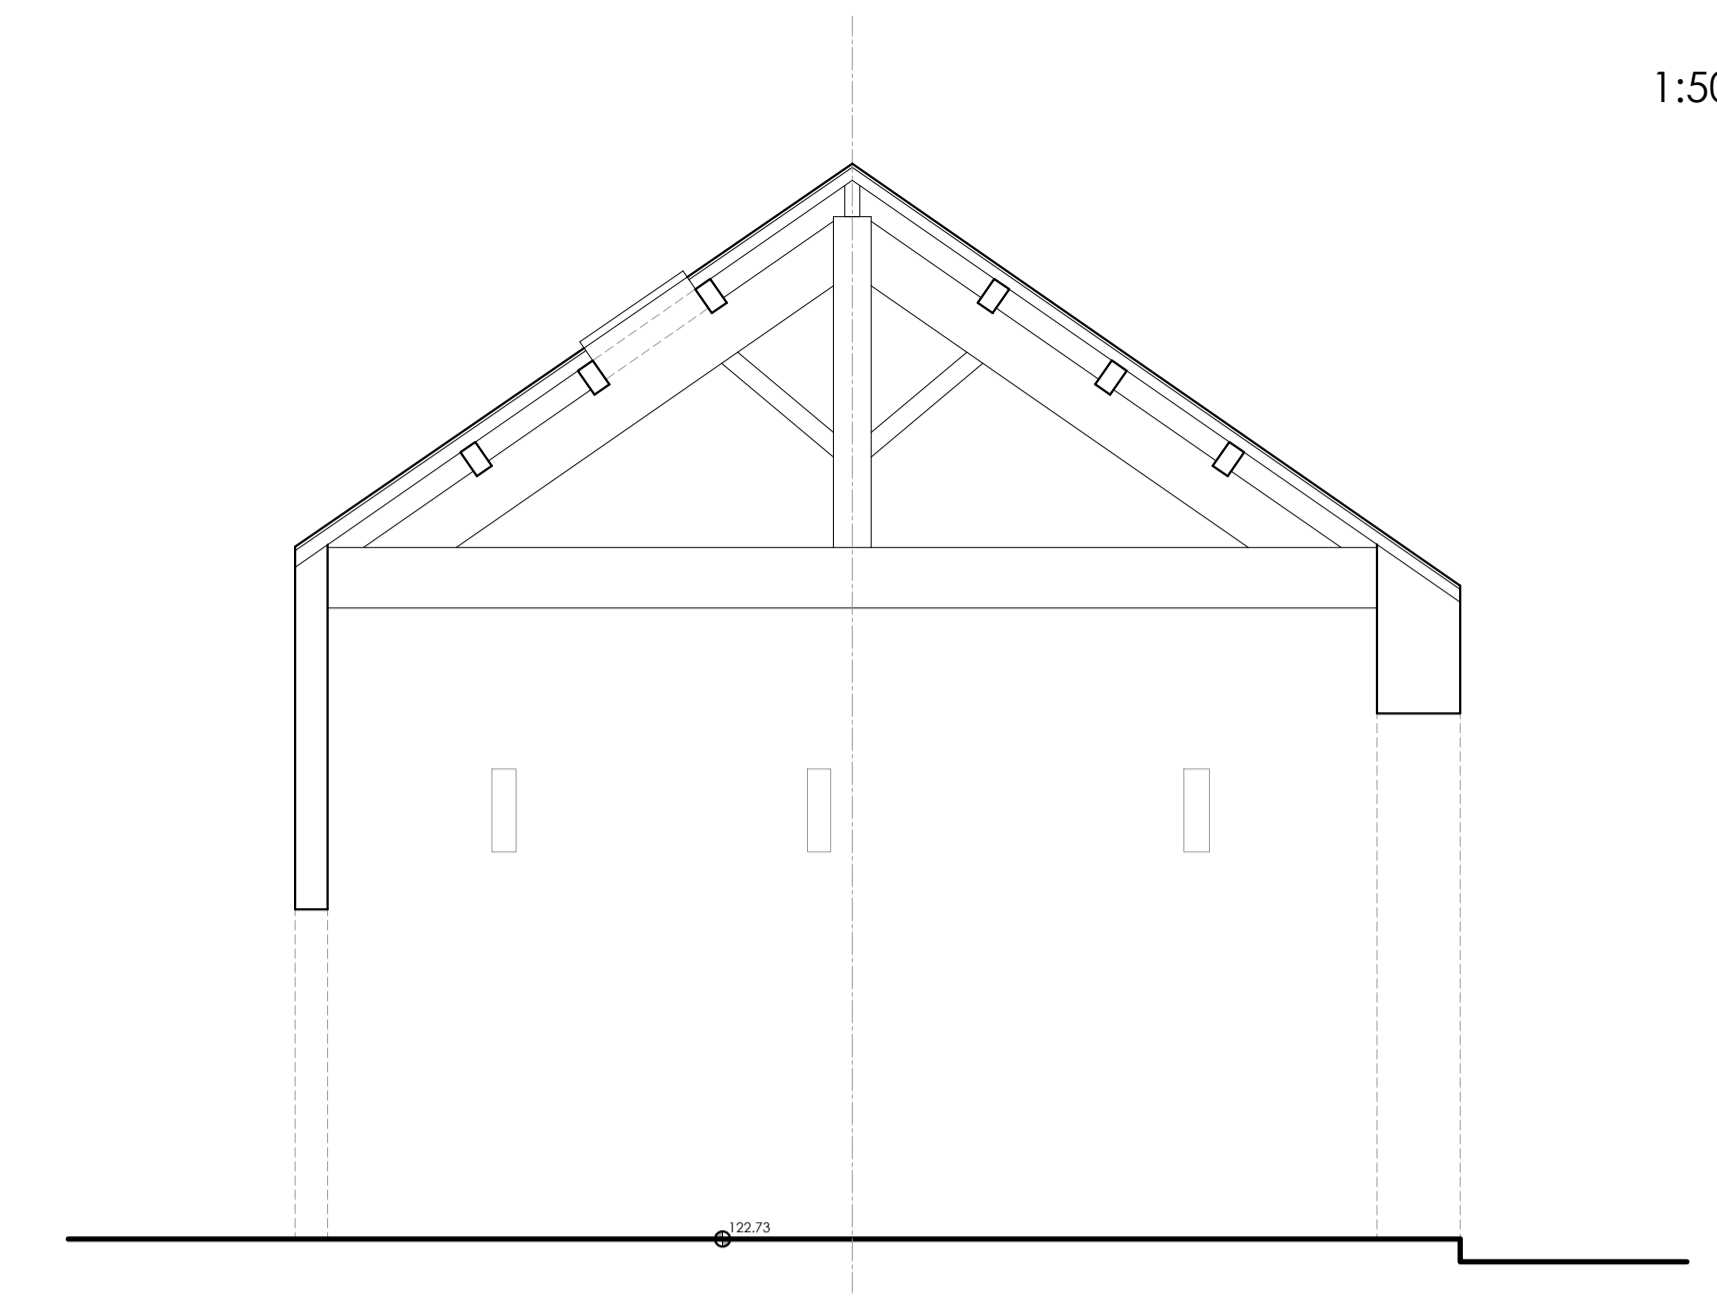


PROPOSED SECTION A:A
Scale 1:50

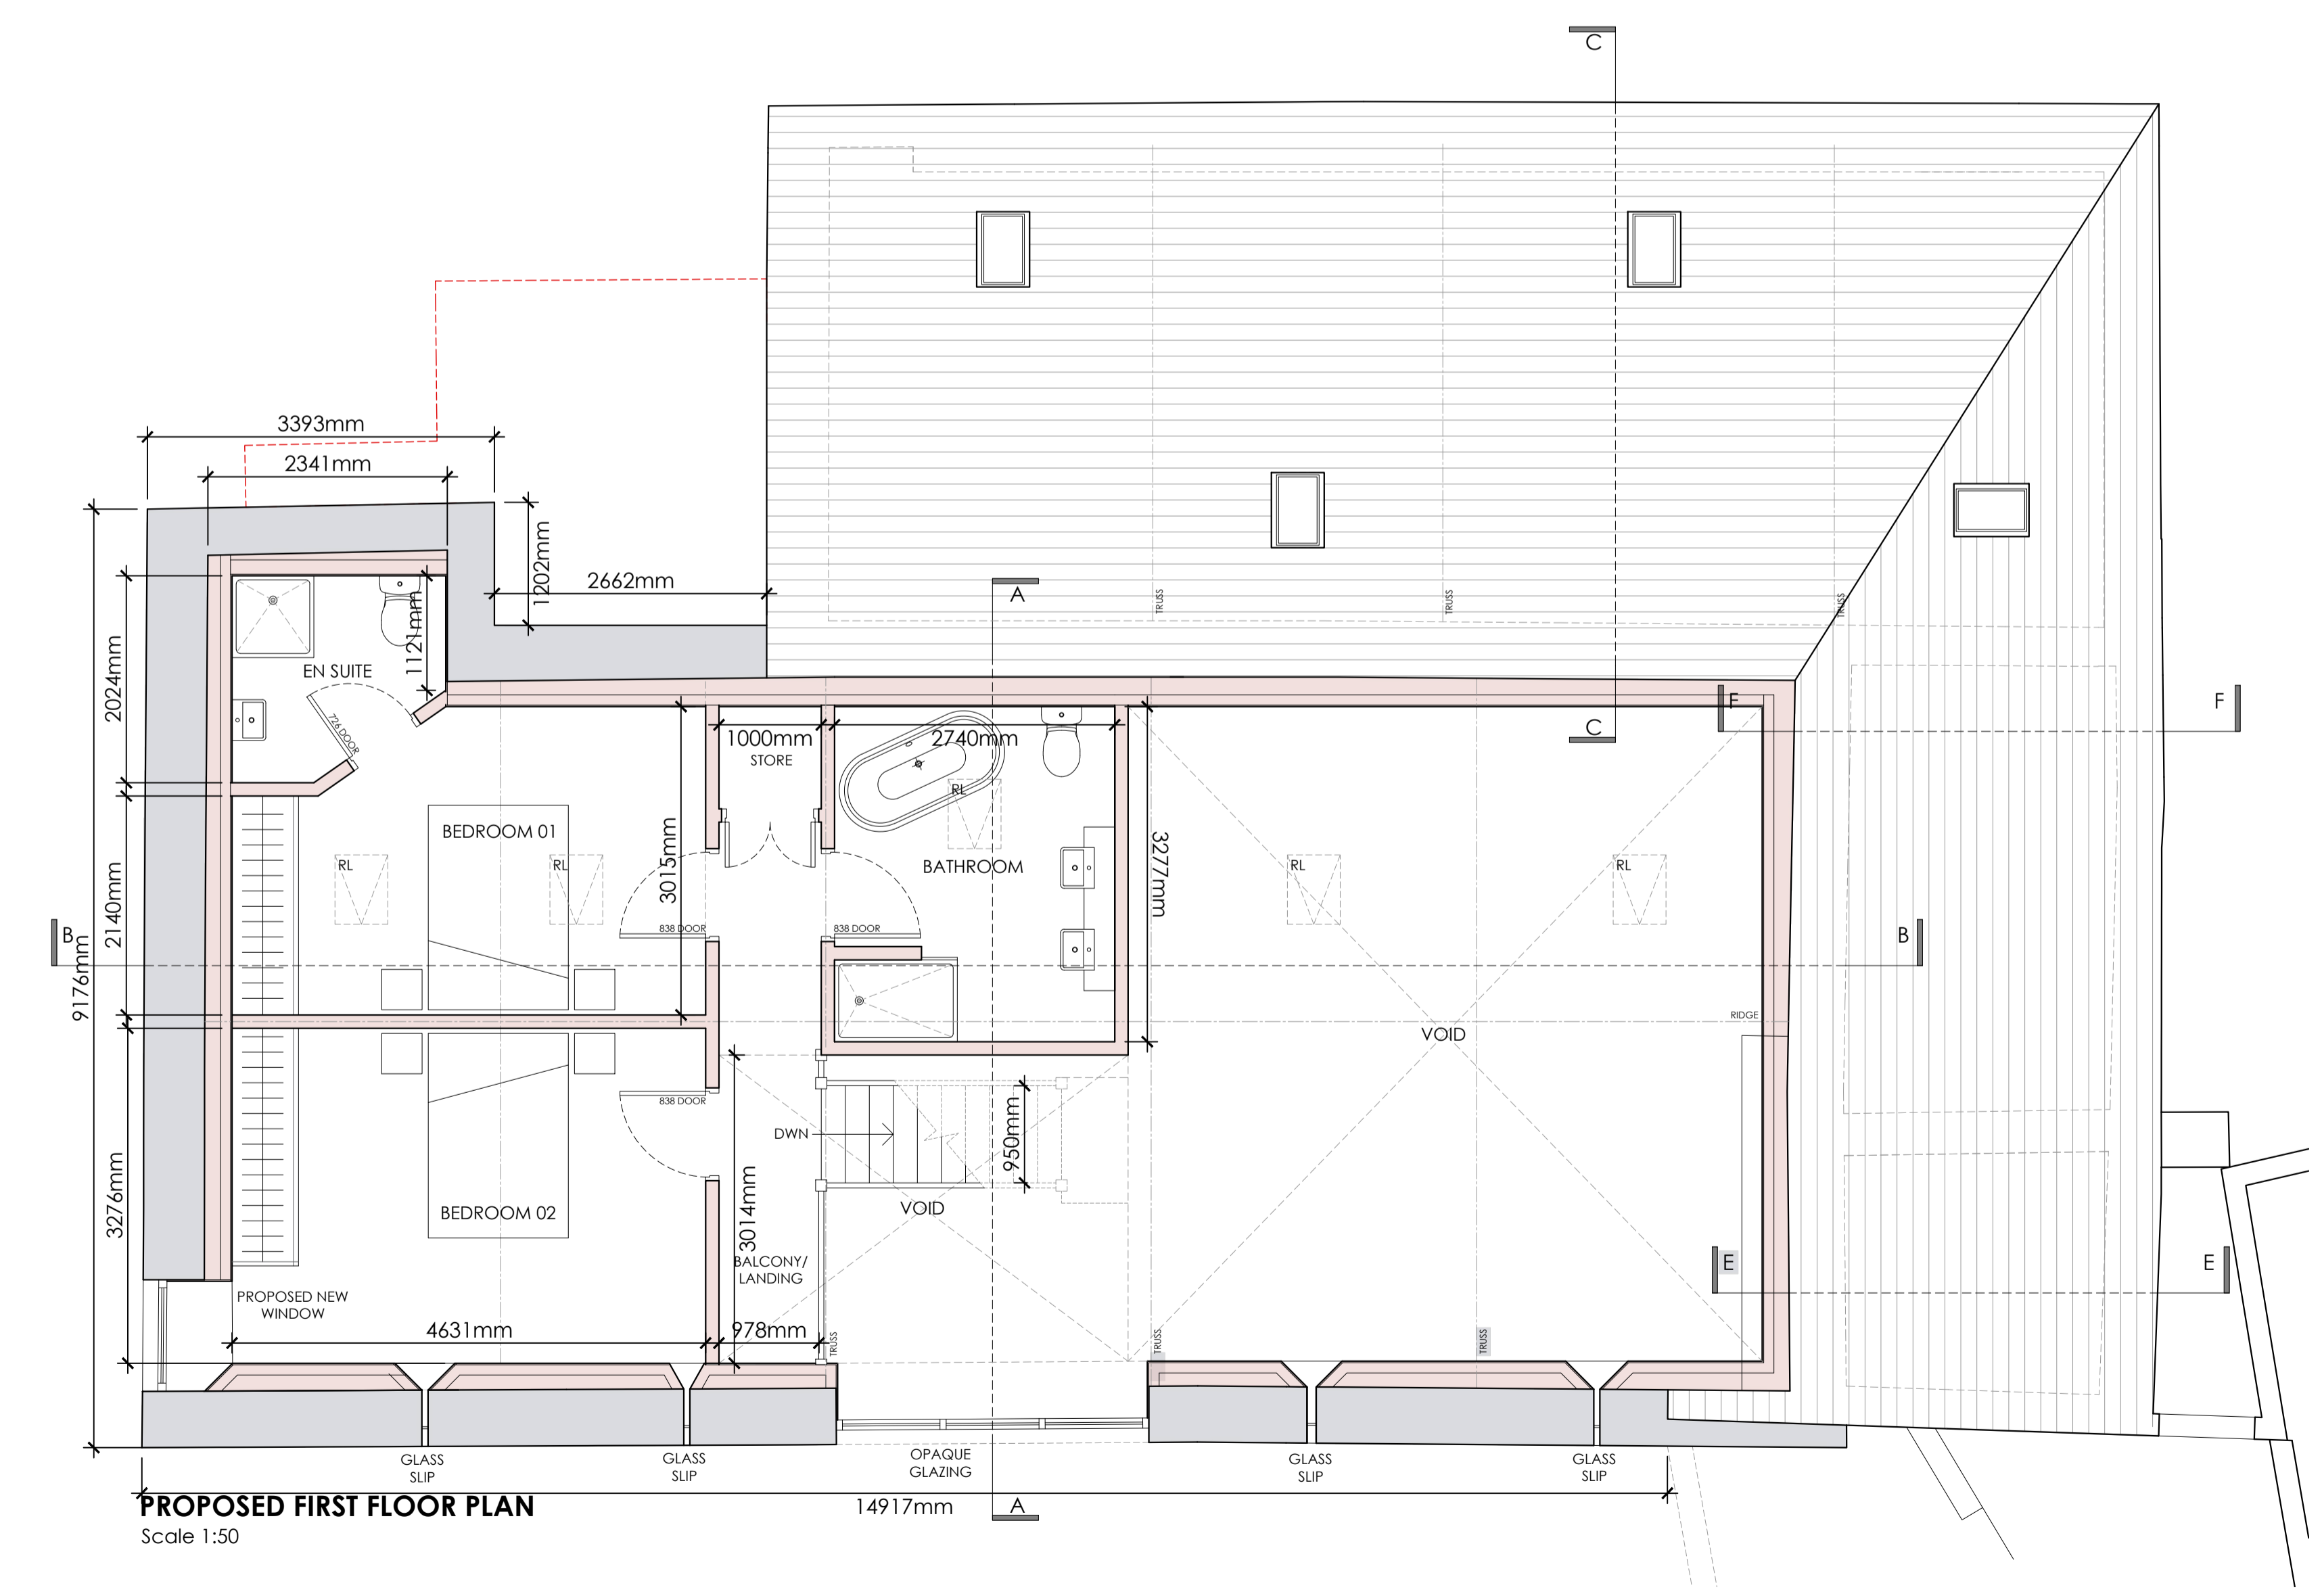

PROPOSED FIRST FLOOR PLAN
Scale 1:50

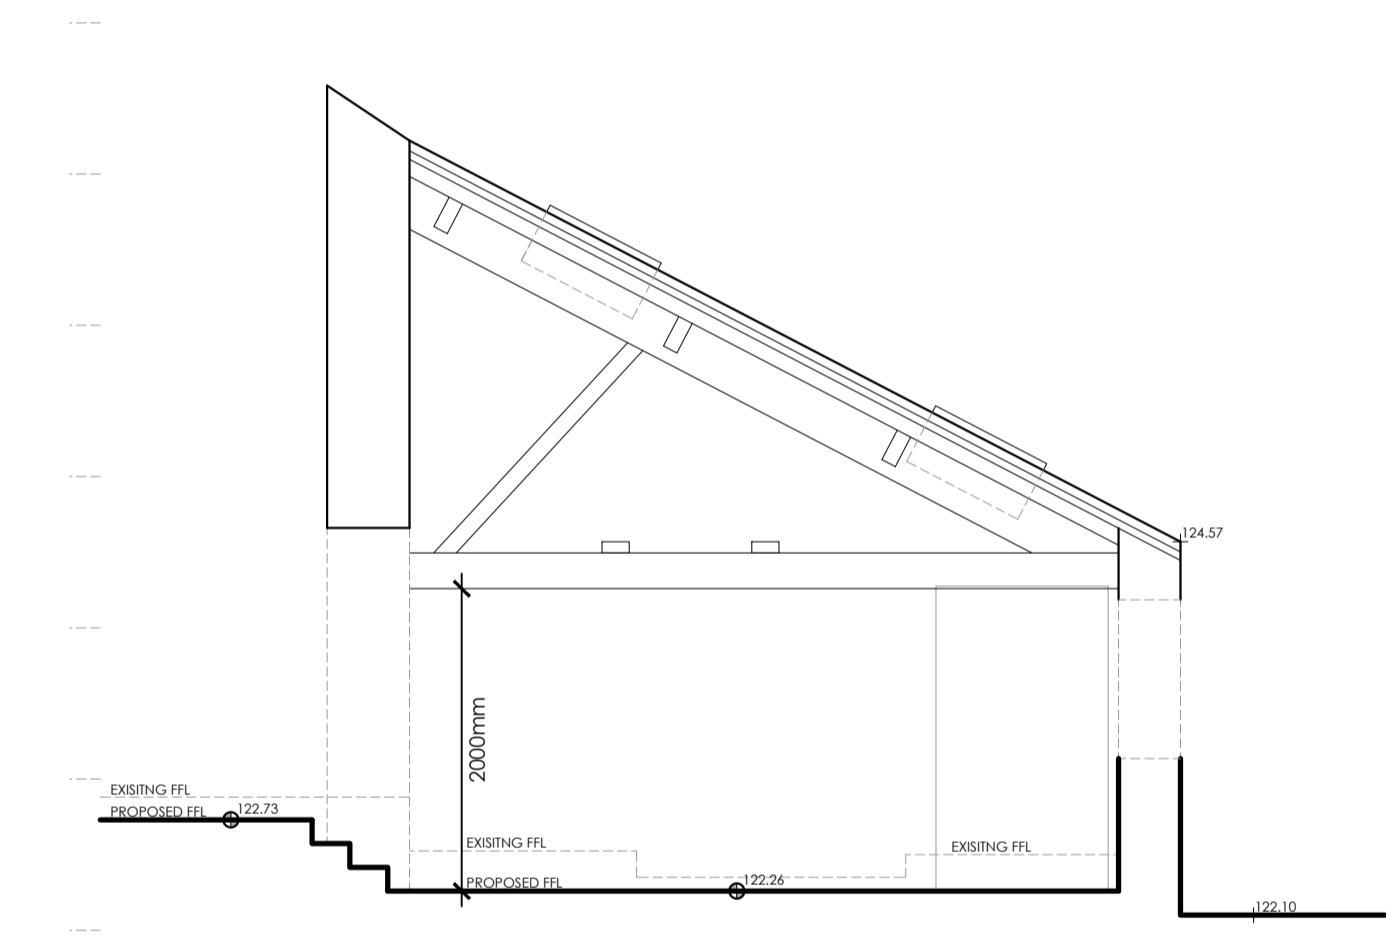

PROPOSED SECTION C:C
Scale 1:50

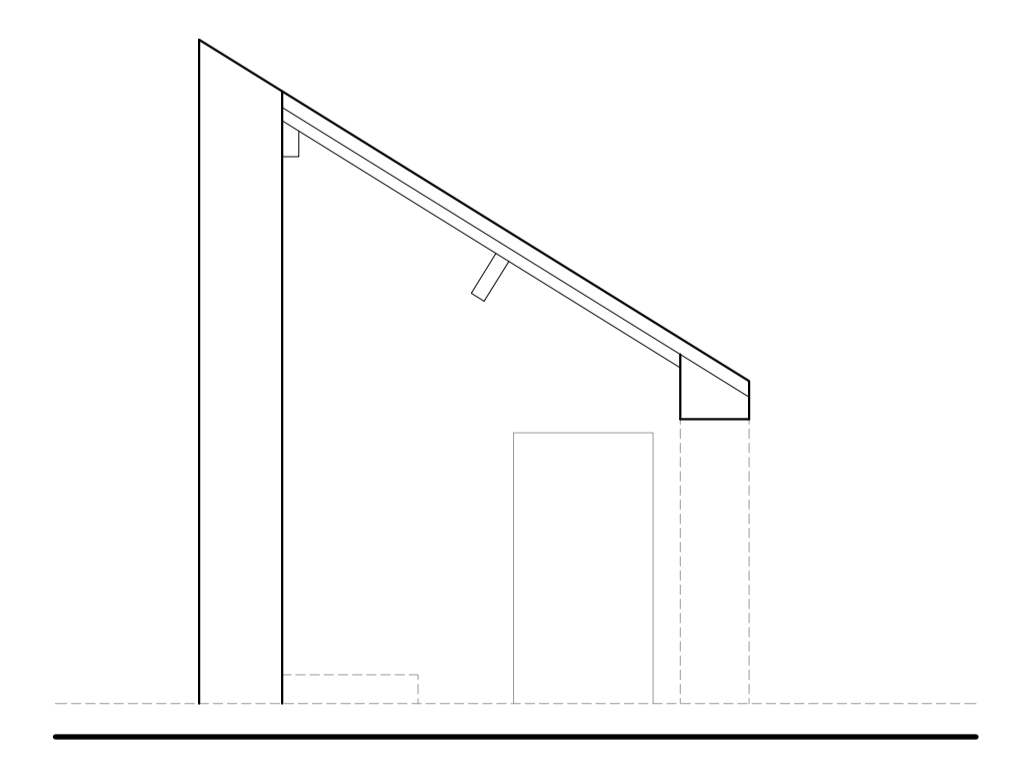

PROPOSED SECTION F:F
Scale 1:50

Client Mr and Mrs O'Gorman		
Job Title Proposed building conversions at Eaves House Farm West Bradford Clitheroe BB7 3JF		
Drawing Title Proposed first floor plan & section of Green Barn.		
Scale 1:50 @A1	Date MAY '24	Drawn TdM

spa
SUNDERLAND PEACOCK ARCHITECTS
SUNDERLAND PEACOCK & ASSOCIATES LTD.
HAZELMERE, PRALICO ROAD, CLITHEROE,
LANCASHIRE, BB7 2AU.
T: 01200 423178 F: 01200 427328
E: info@sunderlandpeacock.com
www.sunderlandpeacock.com

6955 -B-P02