


SITE PLAN - "Blue Slates", Sunnyside Ave., Ribchester PRESTON Lancashire

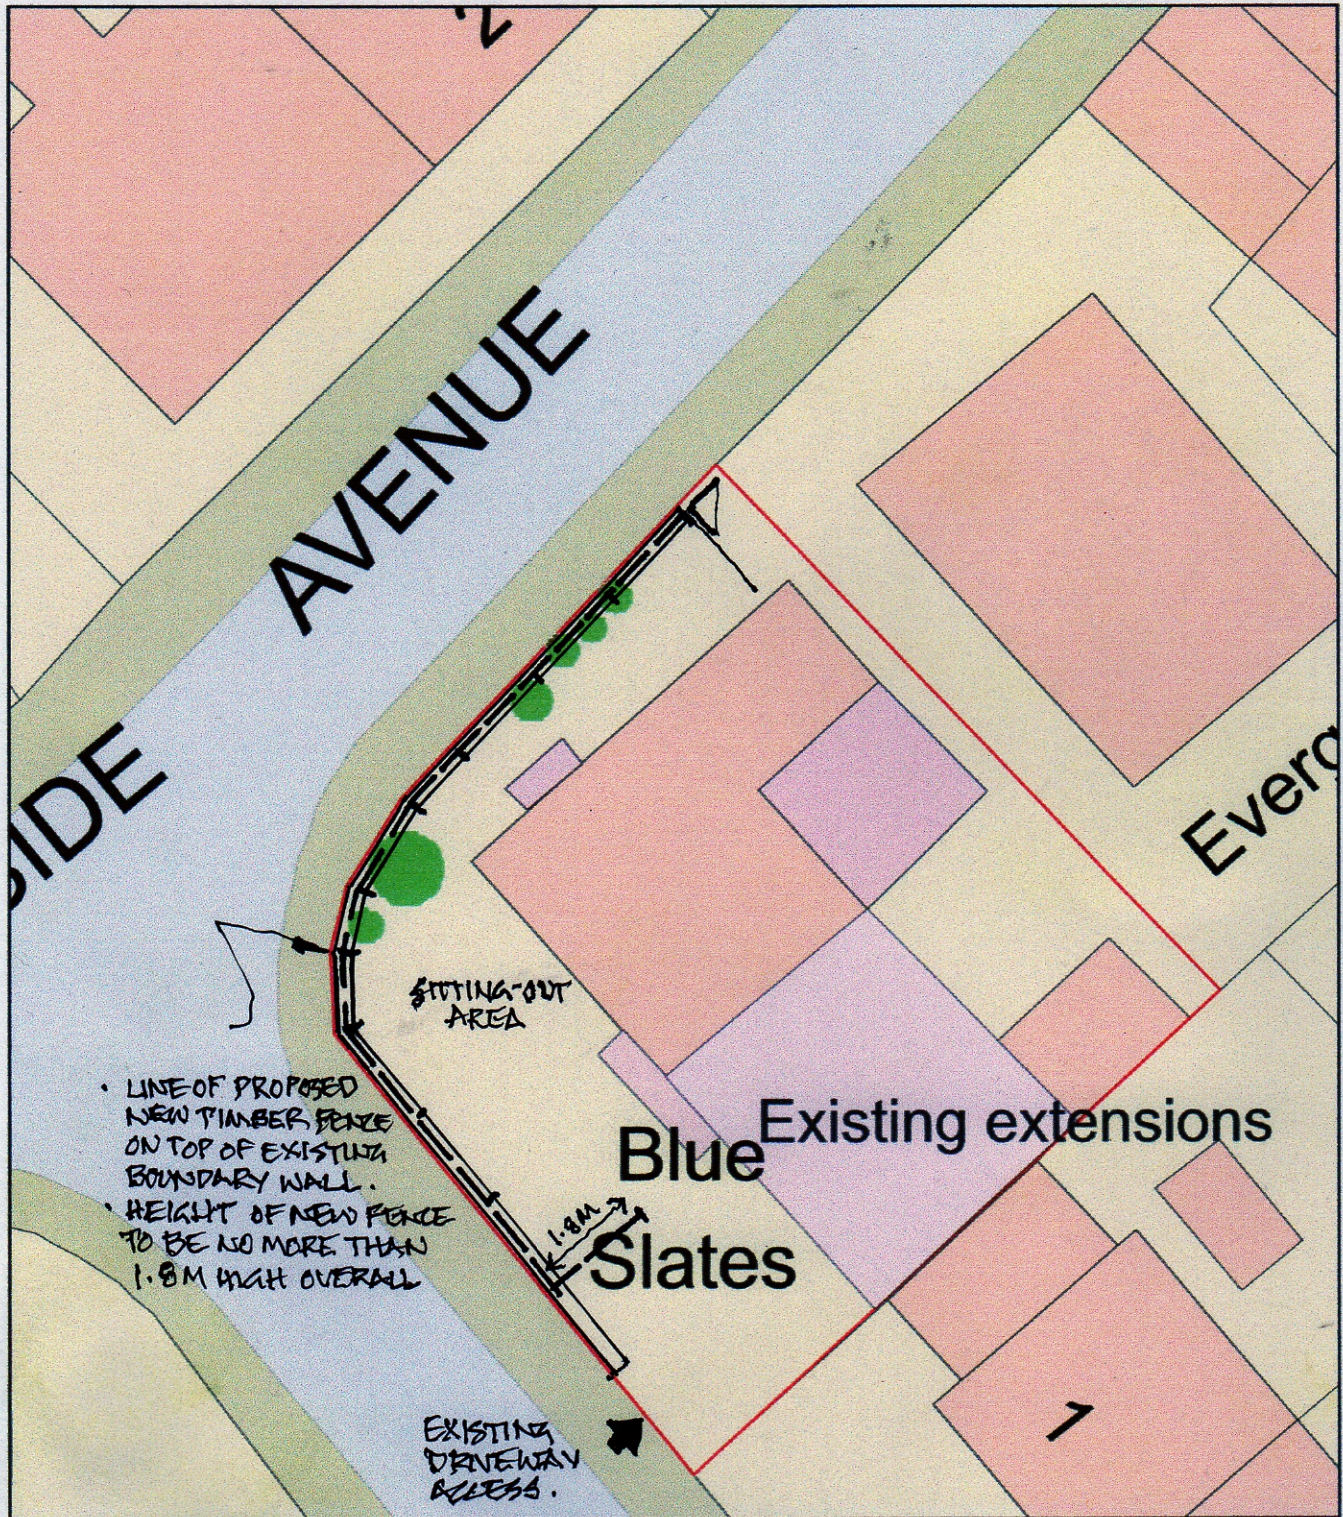

Plan Produced for: COLIN BIBBY

Date Produced: 05 Mar 2025

Plan Reference Number: TORQM25037174541072

Scale: 1:200 @ A4