


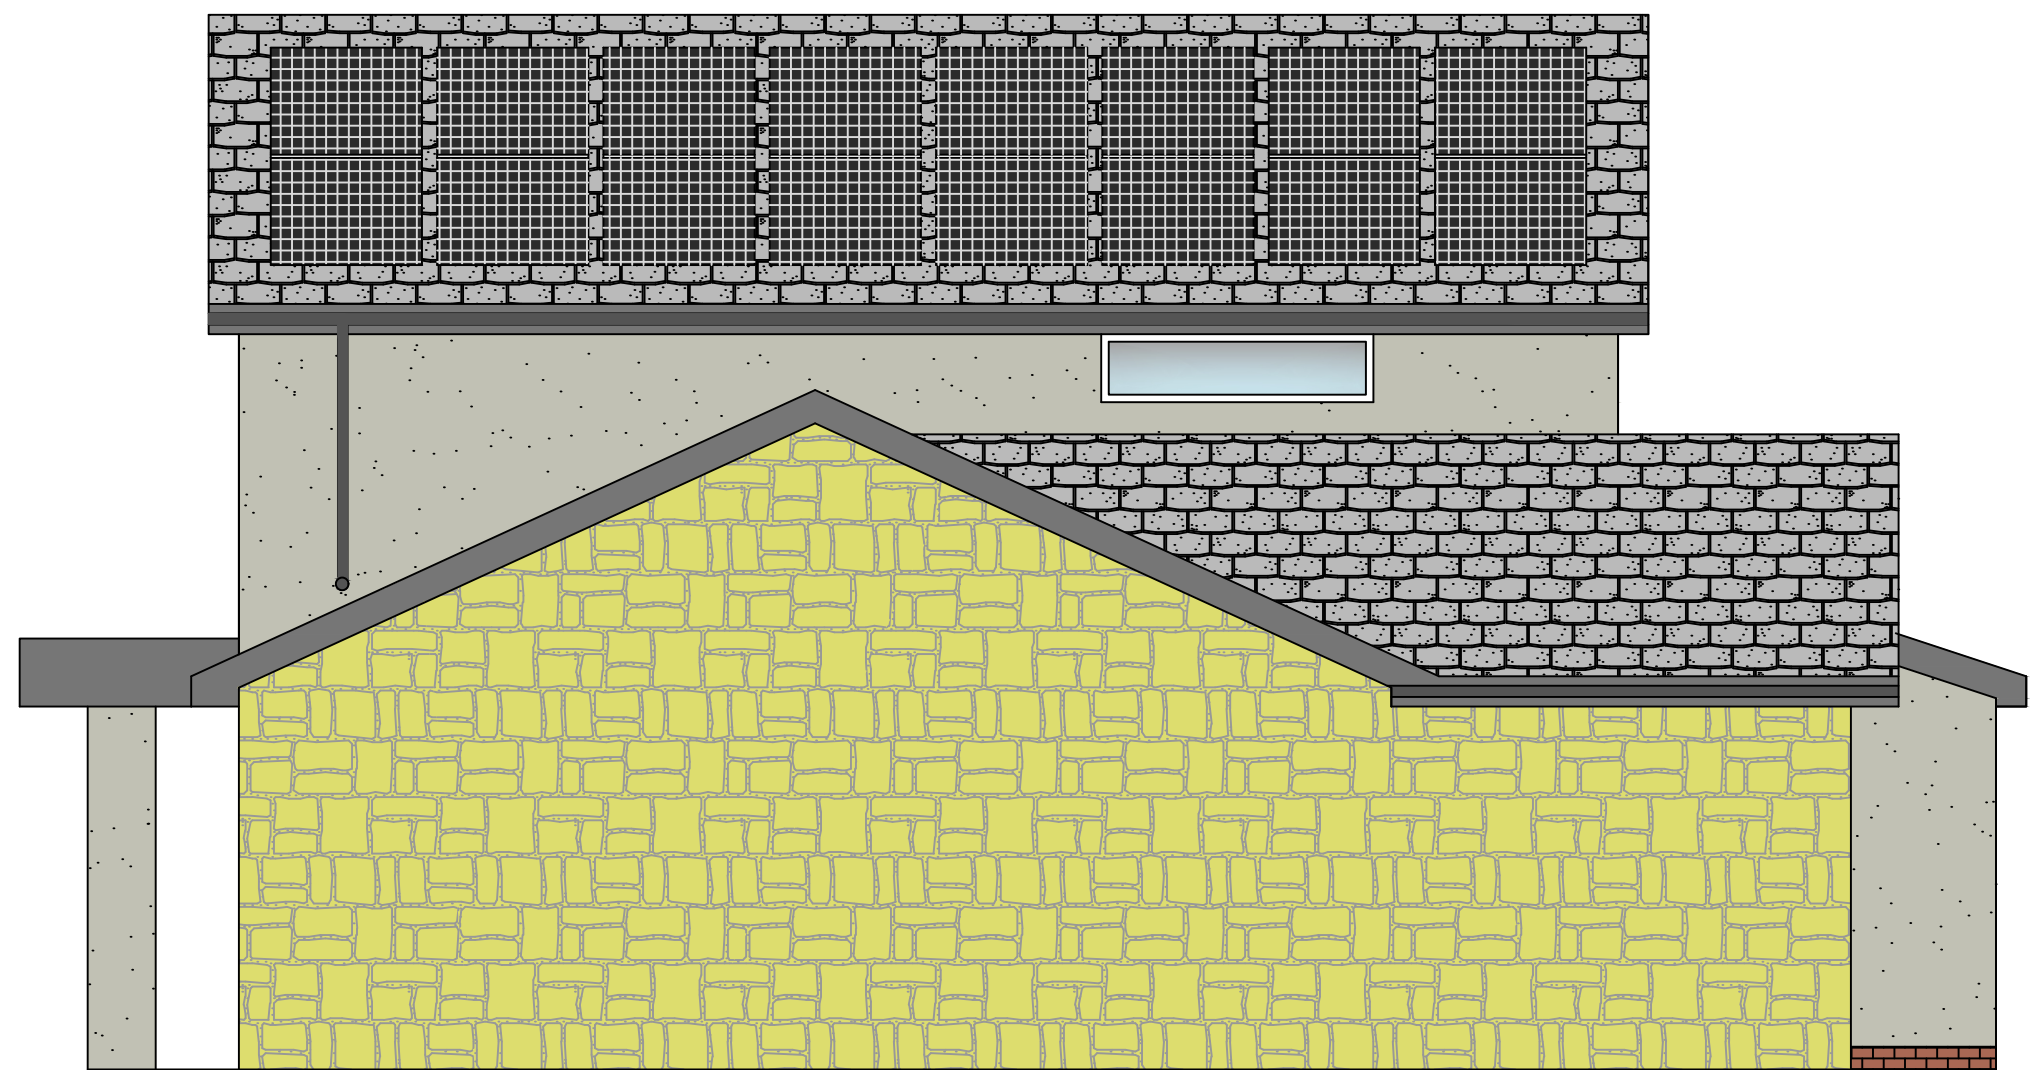


Proposed Front Elevation




Proposed Side Elevation




Proposed Rear Elevation

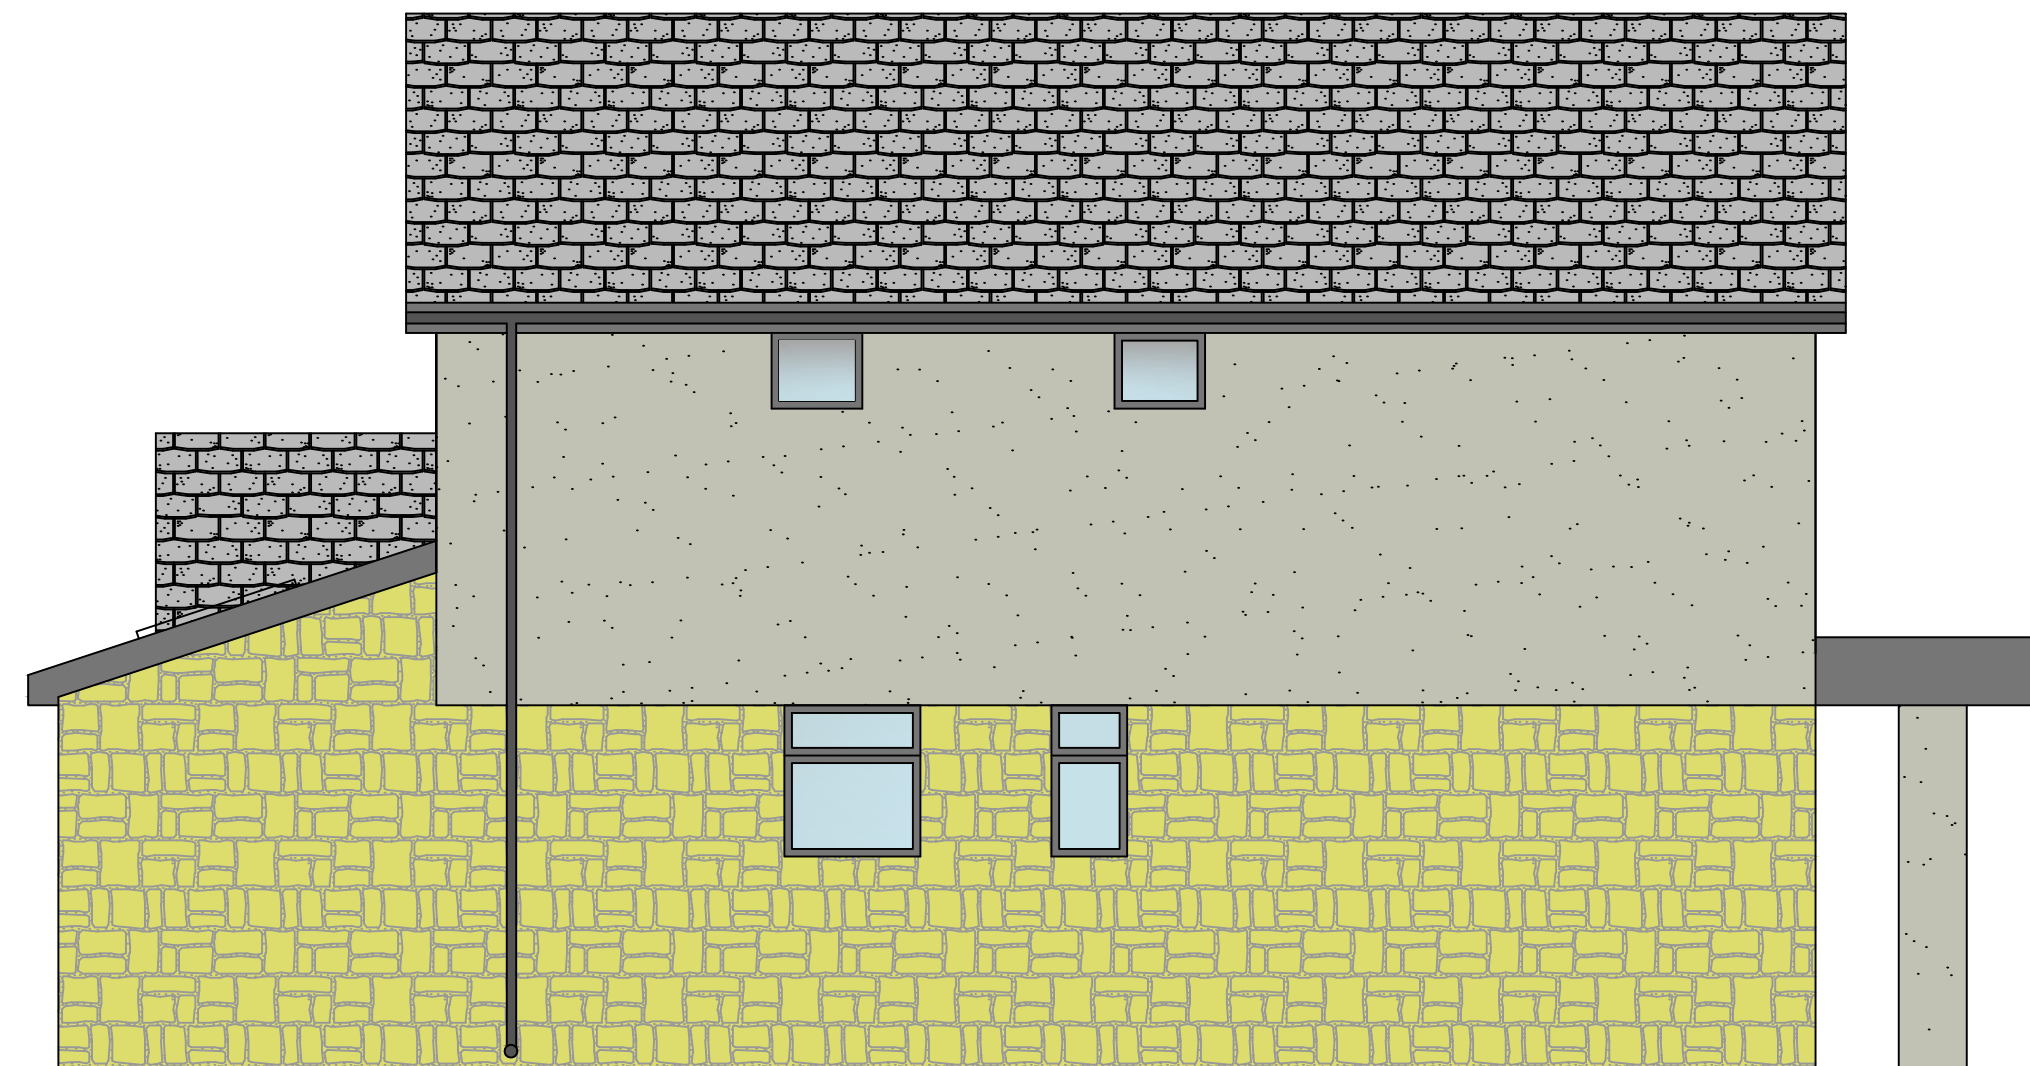


Proposed Side Elevation

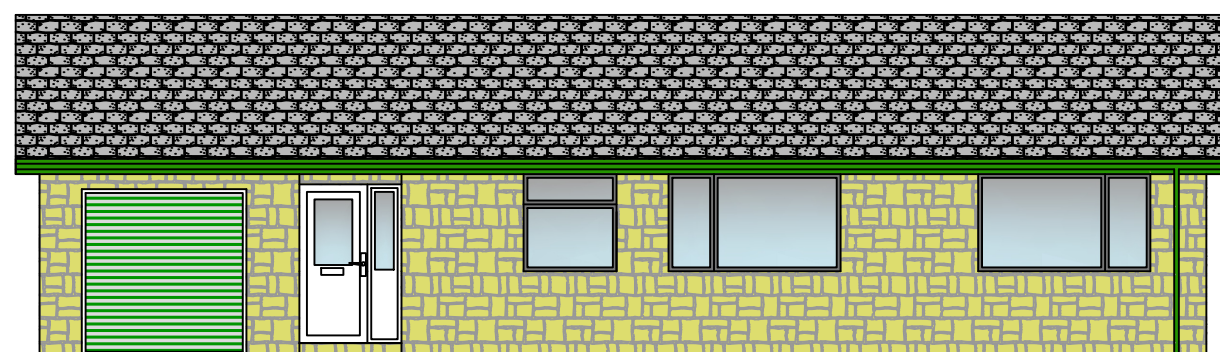

Existing Front Elevation

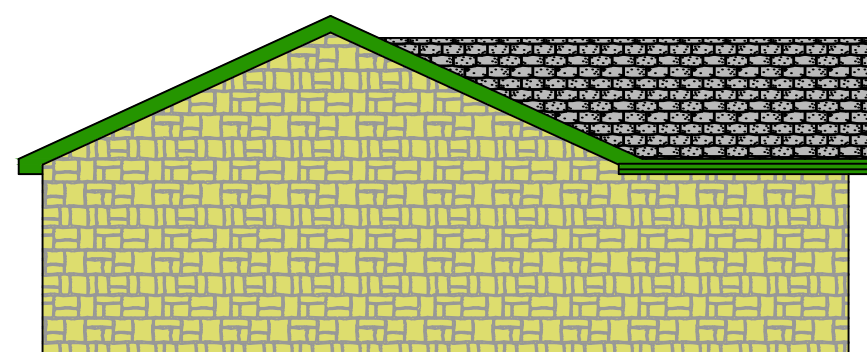

Existing Side Elevation

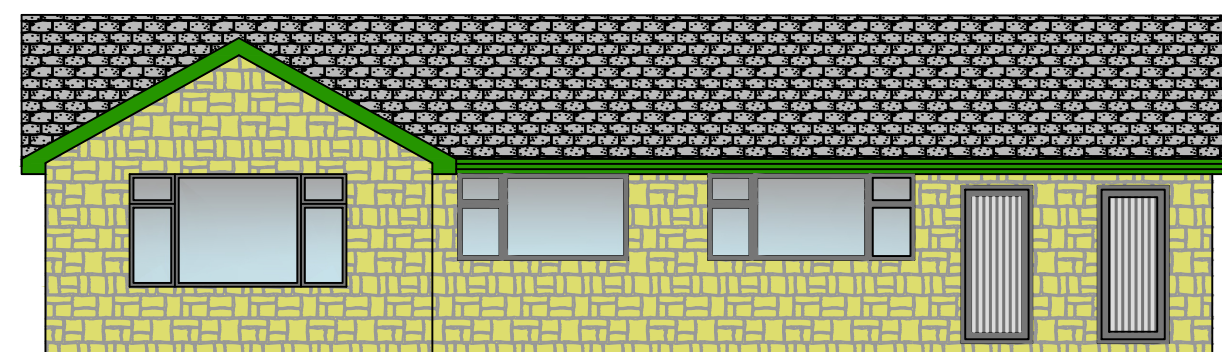

Existing Rear Elevation



Existing Side Elevation



Proposed alterations at :

Avondale
Sawley Road
Grindleton
BB7 4QS

CLIENT: Mr & Mrs Seed

DATE: July 2024

SCALE: 1:50 & 1:100

DWG No: House Extension Elevations 2 of 6

L.A:

AMENDMENTS: DATE:

ENTWISTLE DESIGN SERVICES

7 Edgefield
Astley Village
Chorley
PR7 1XH

Tel:01257 274976

E-Mail entwistledesign@aol.com