




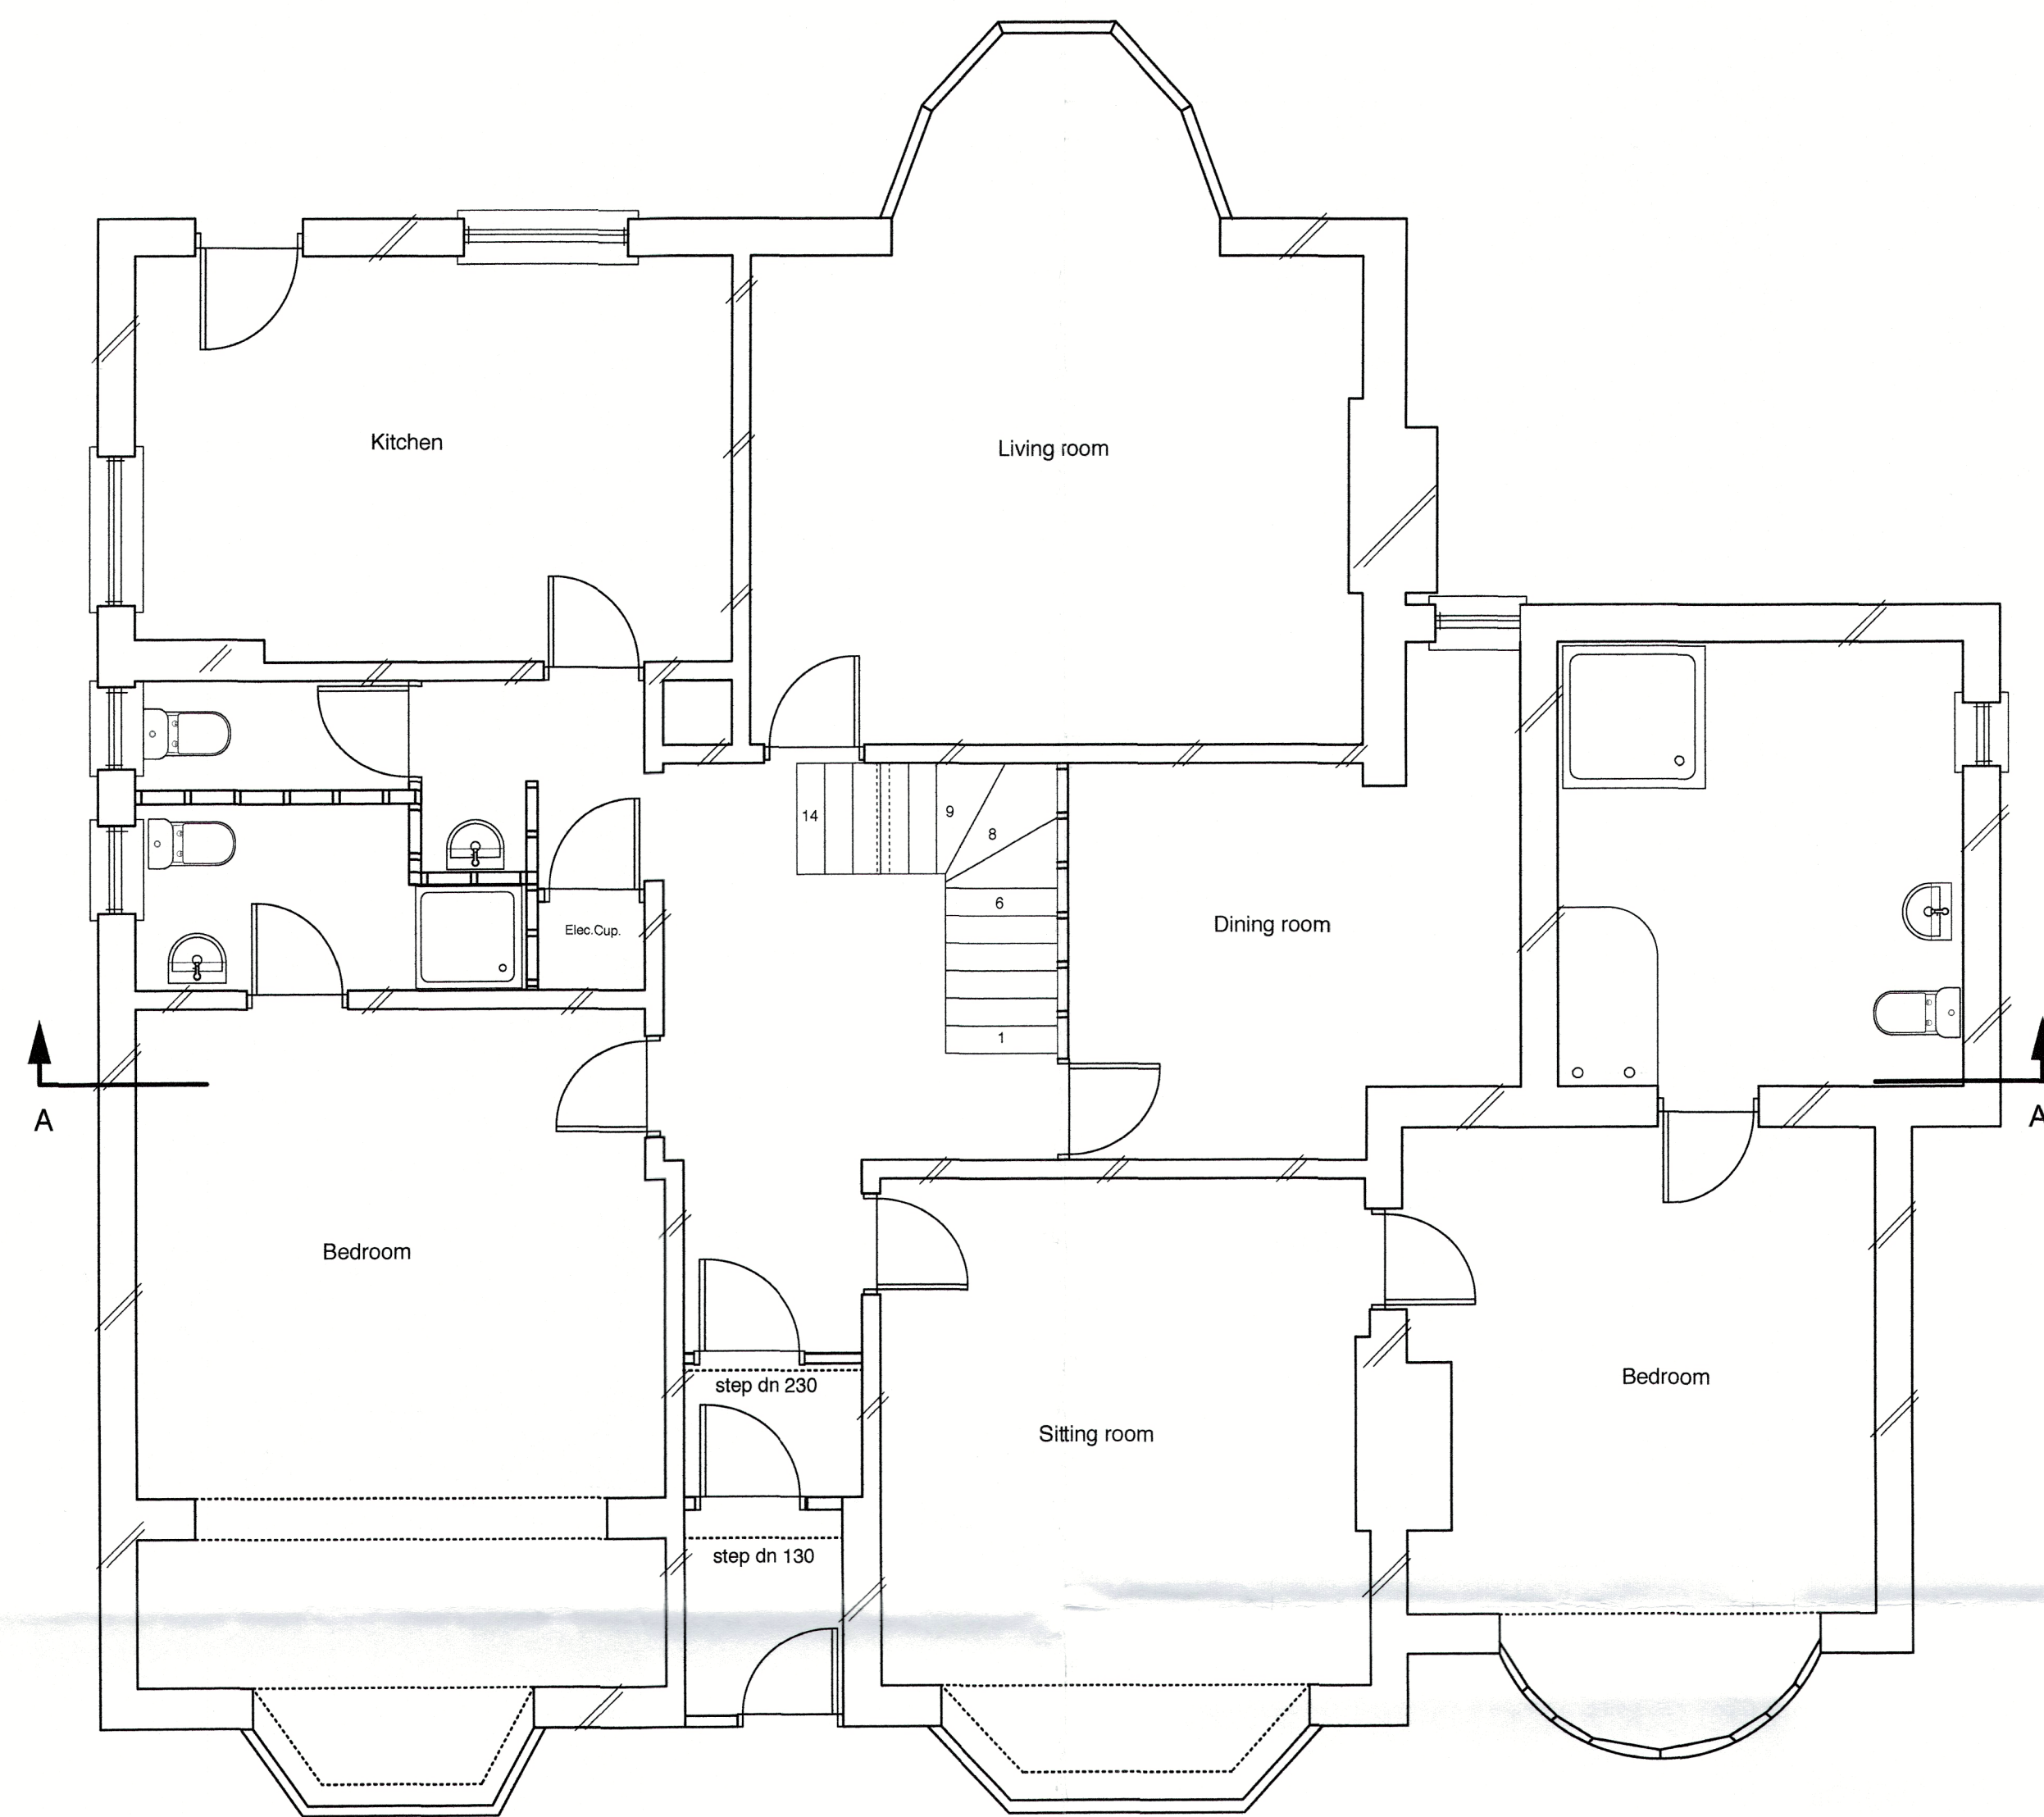


GROUND FLOOR PLAN EXISTING

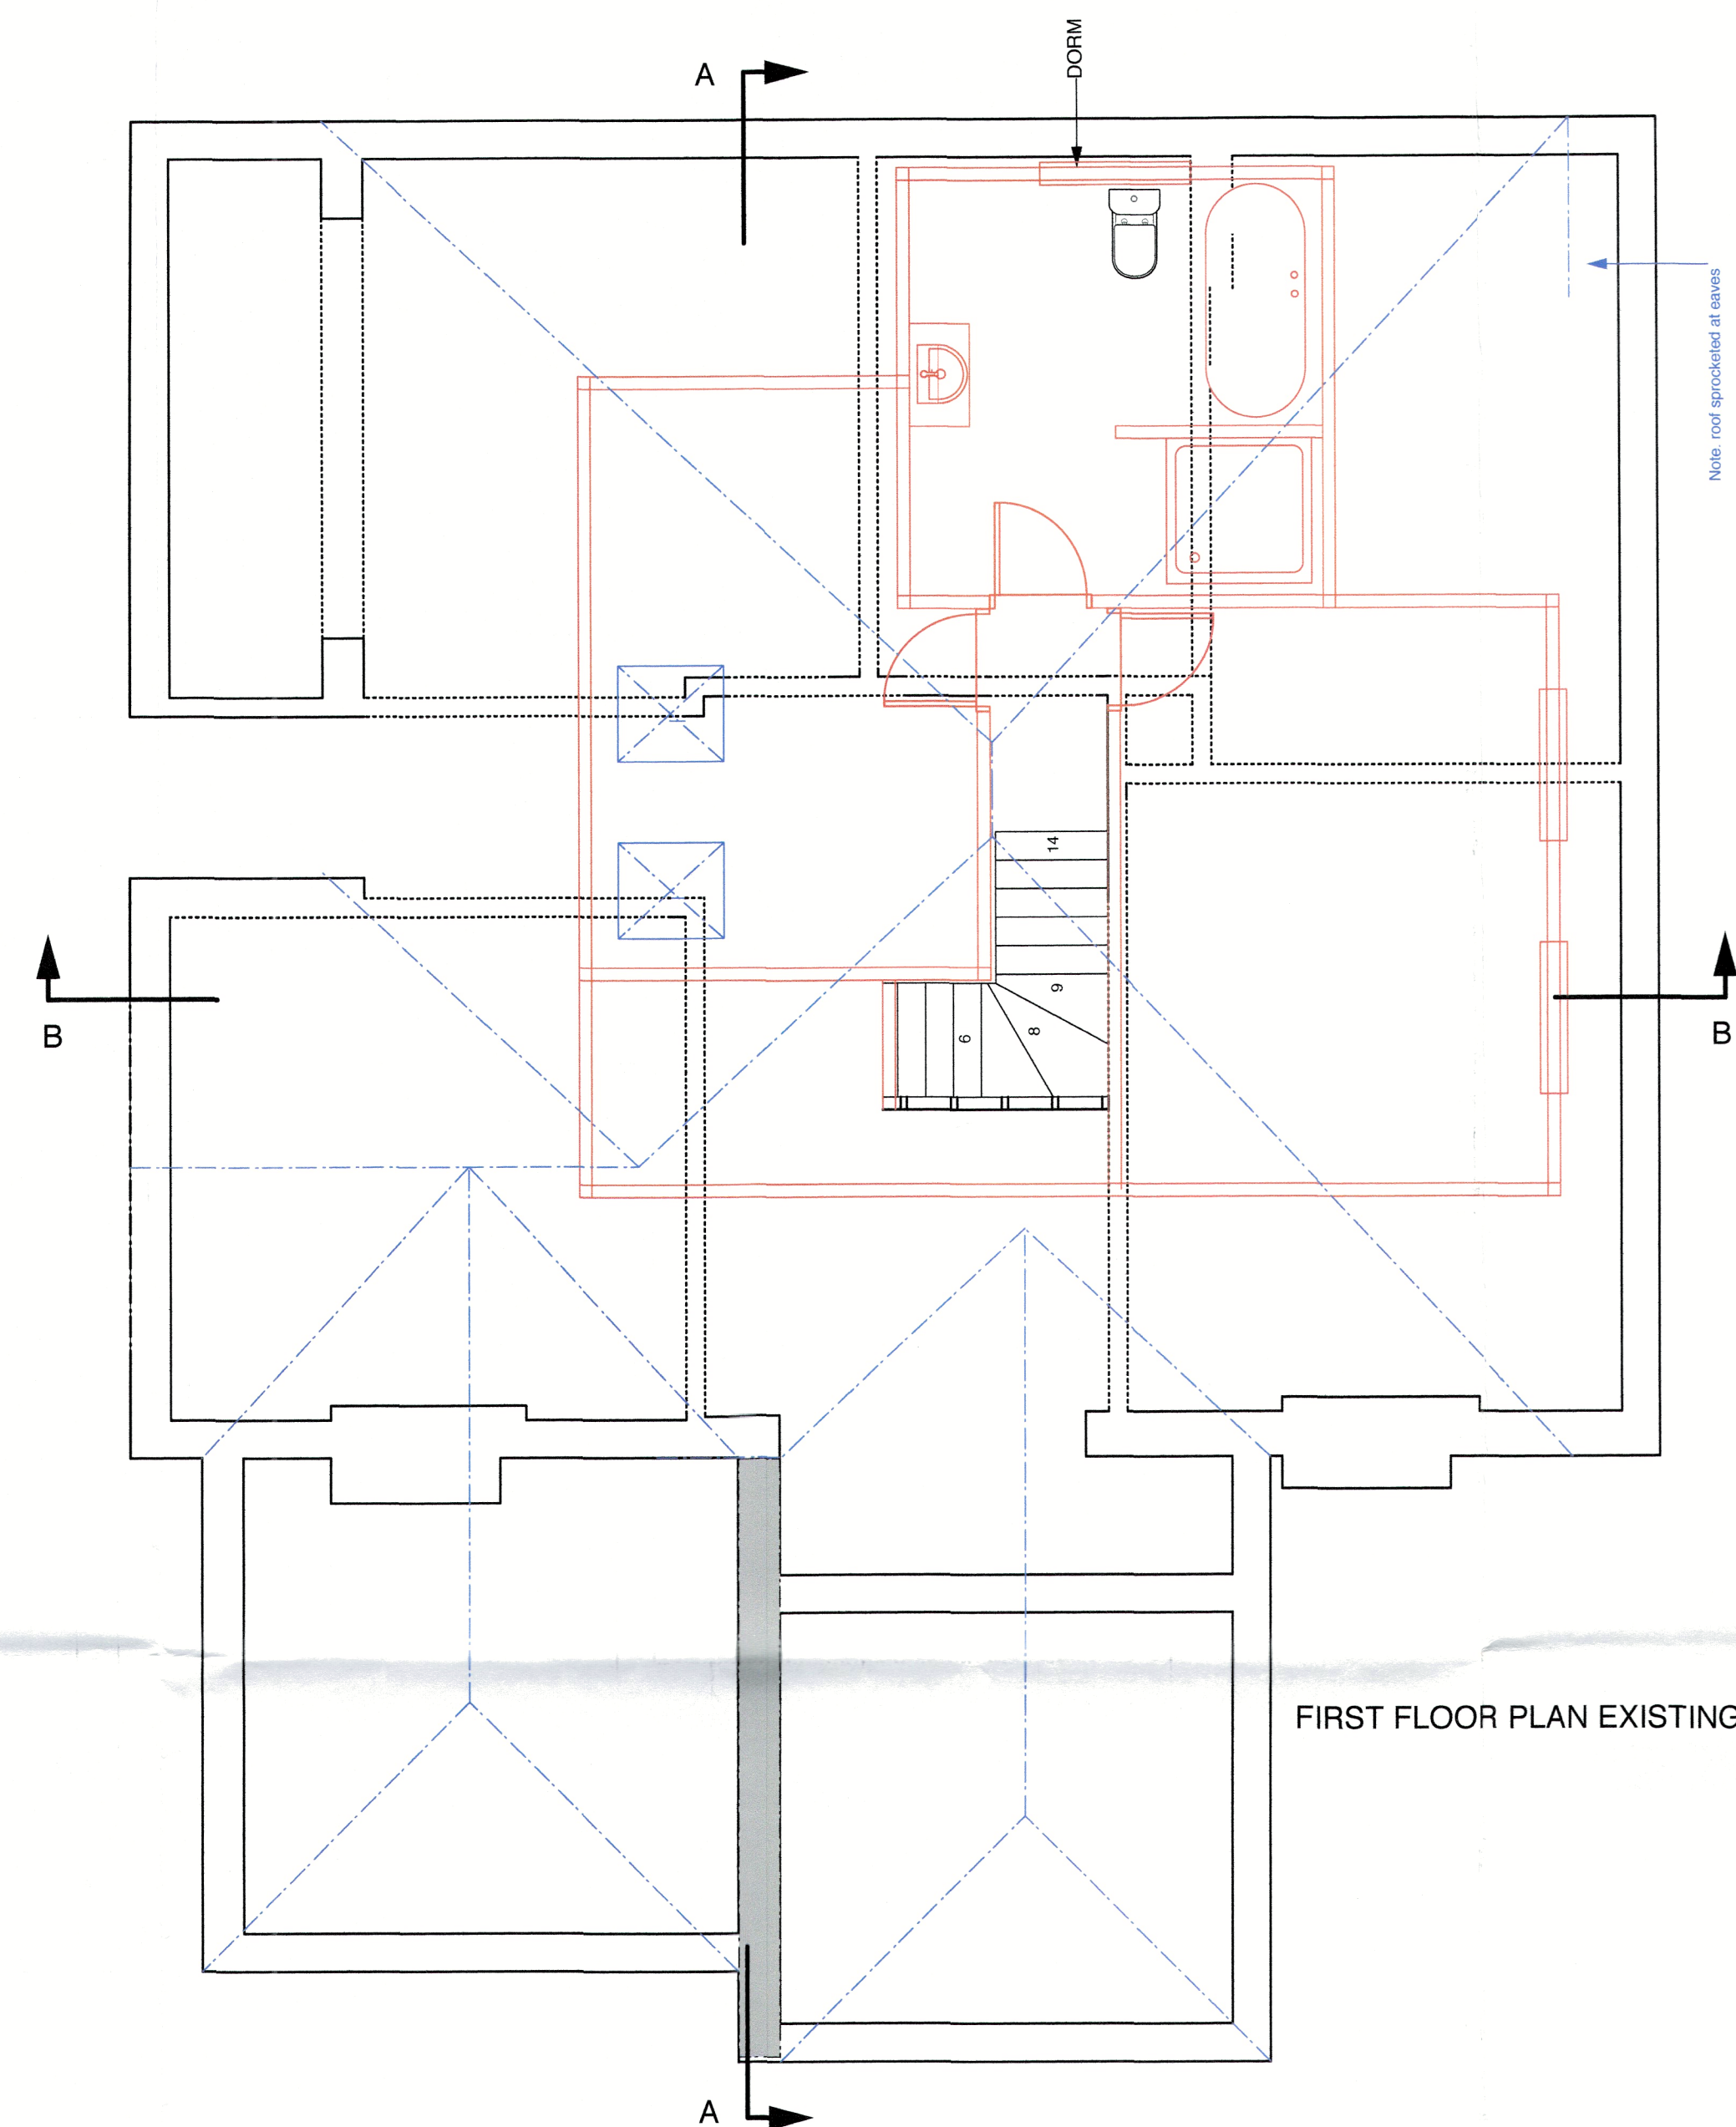


FIRST FLOOR PLAN EXISTING

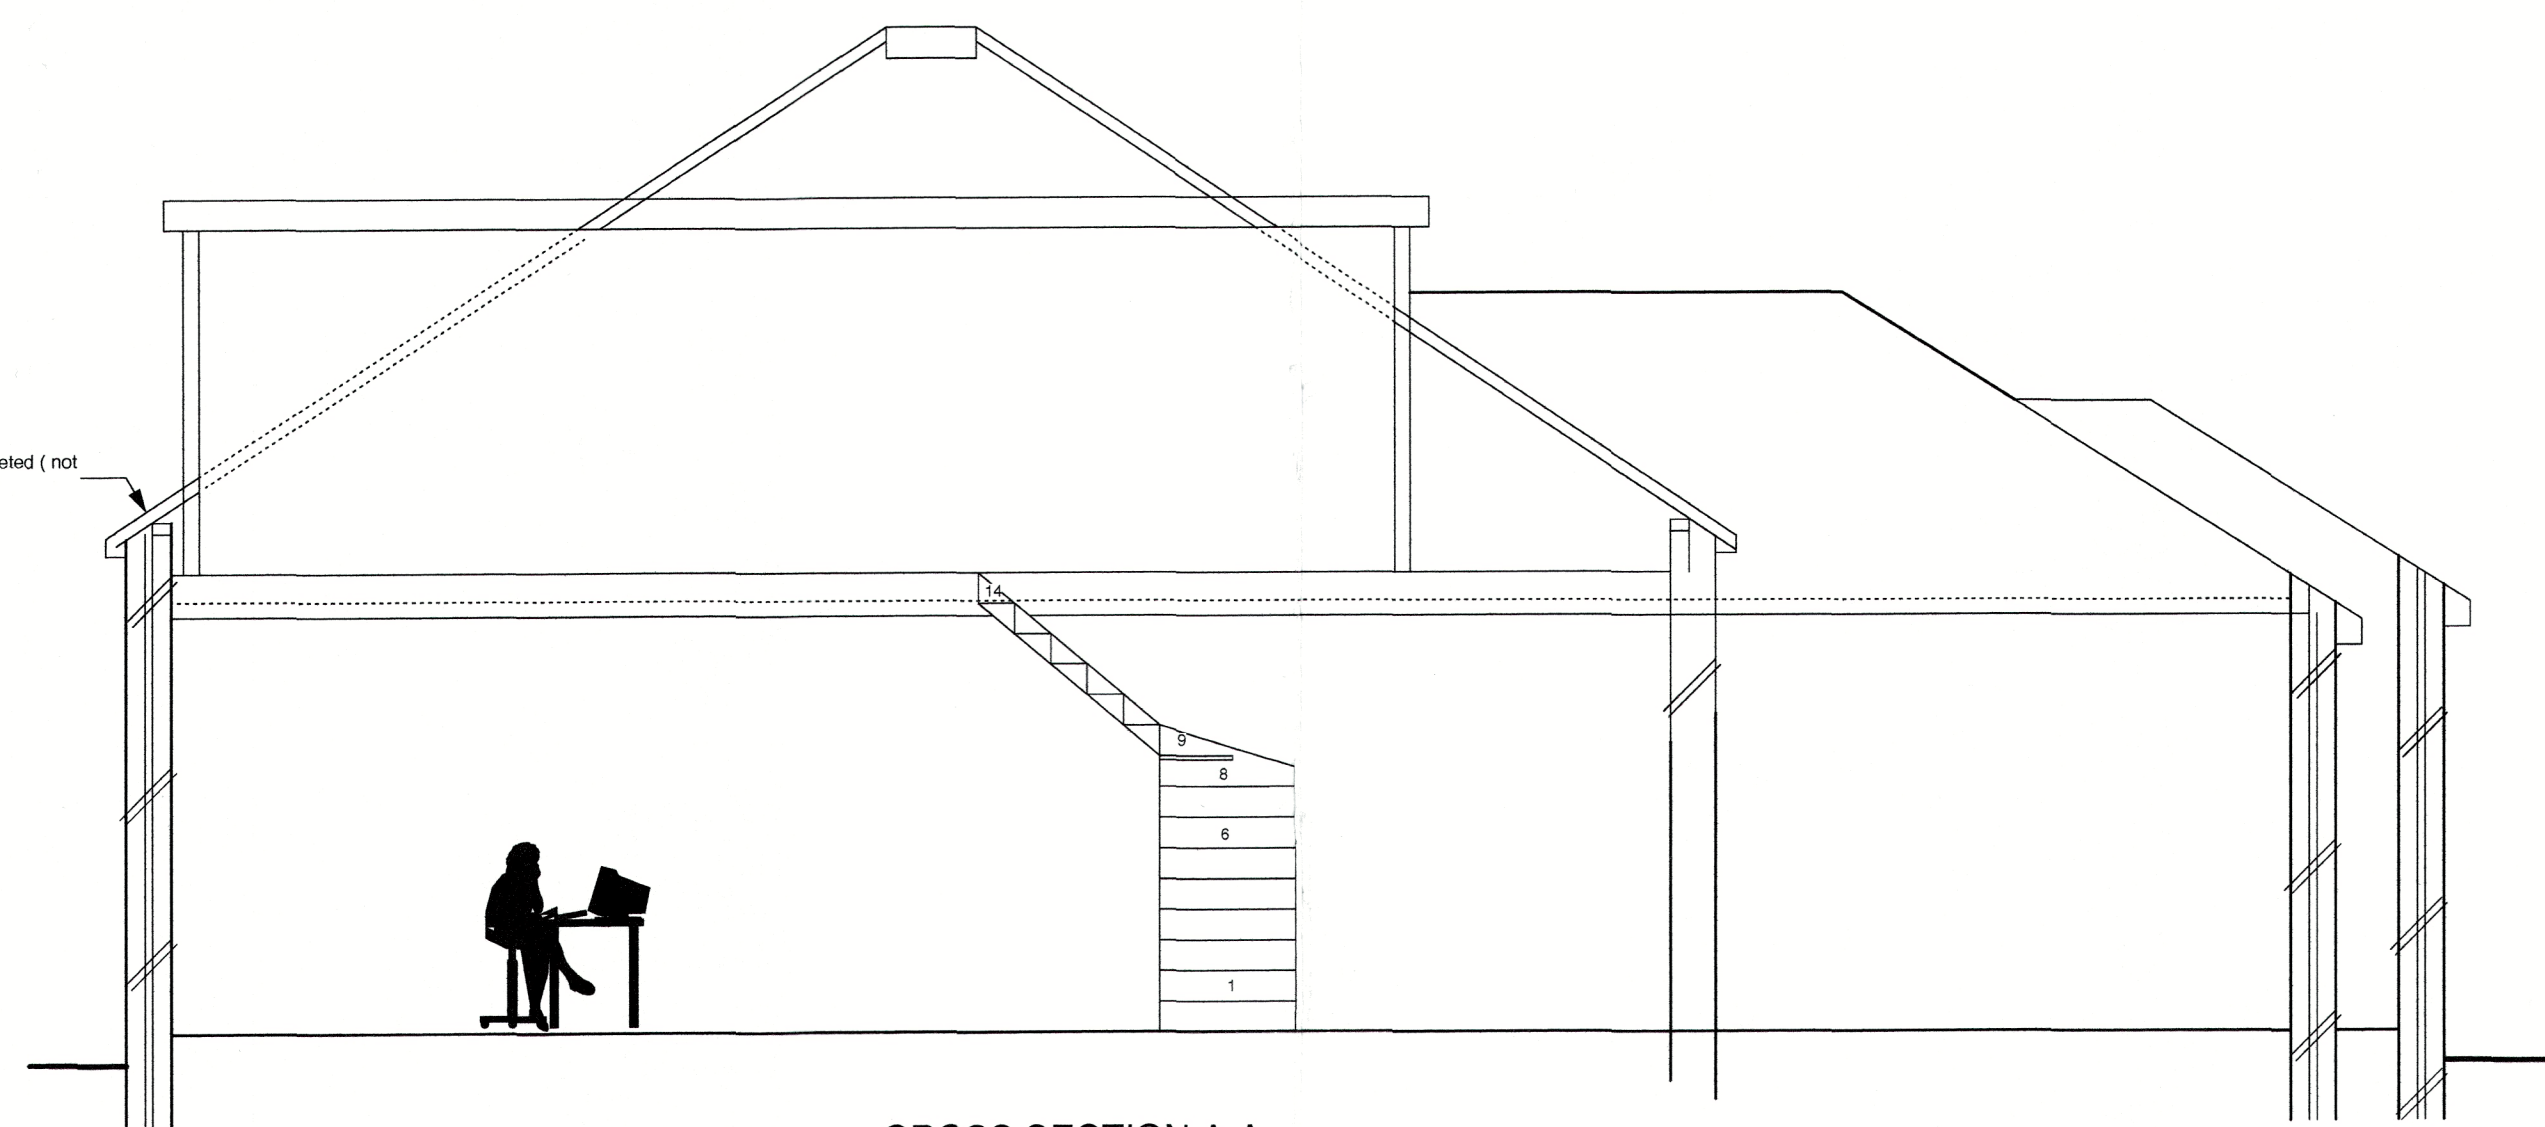

CROSS SECTION A-A

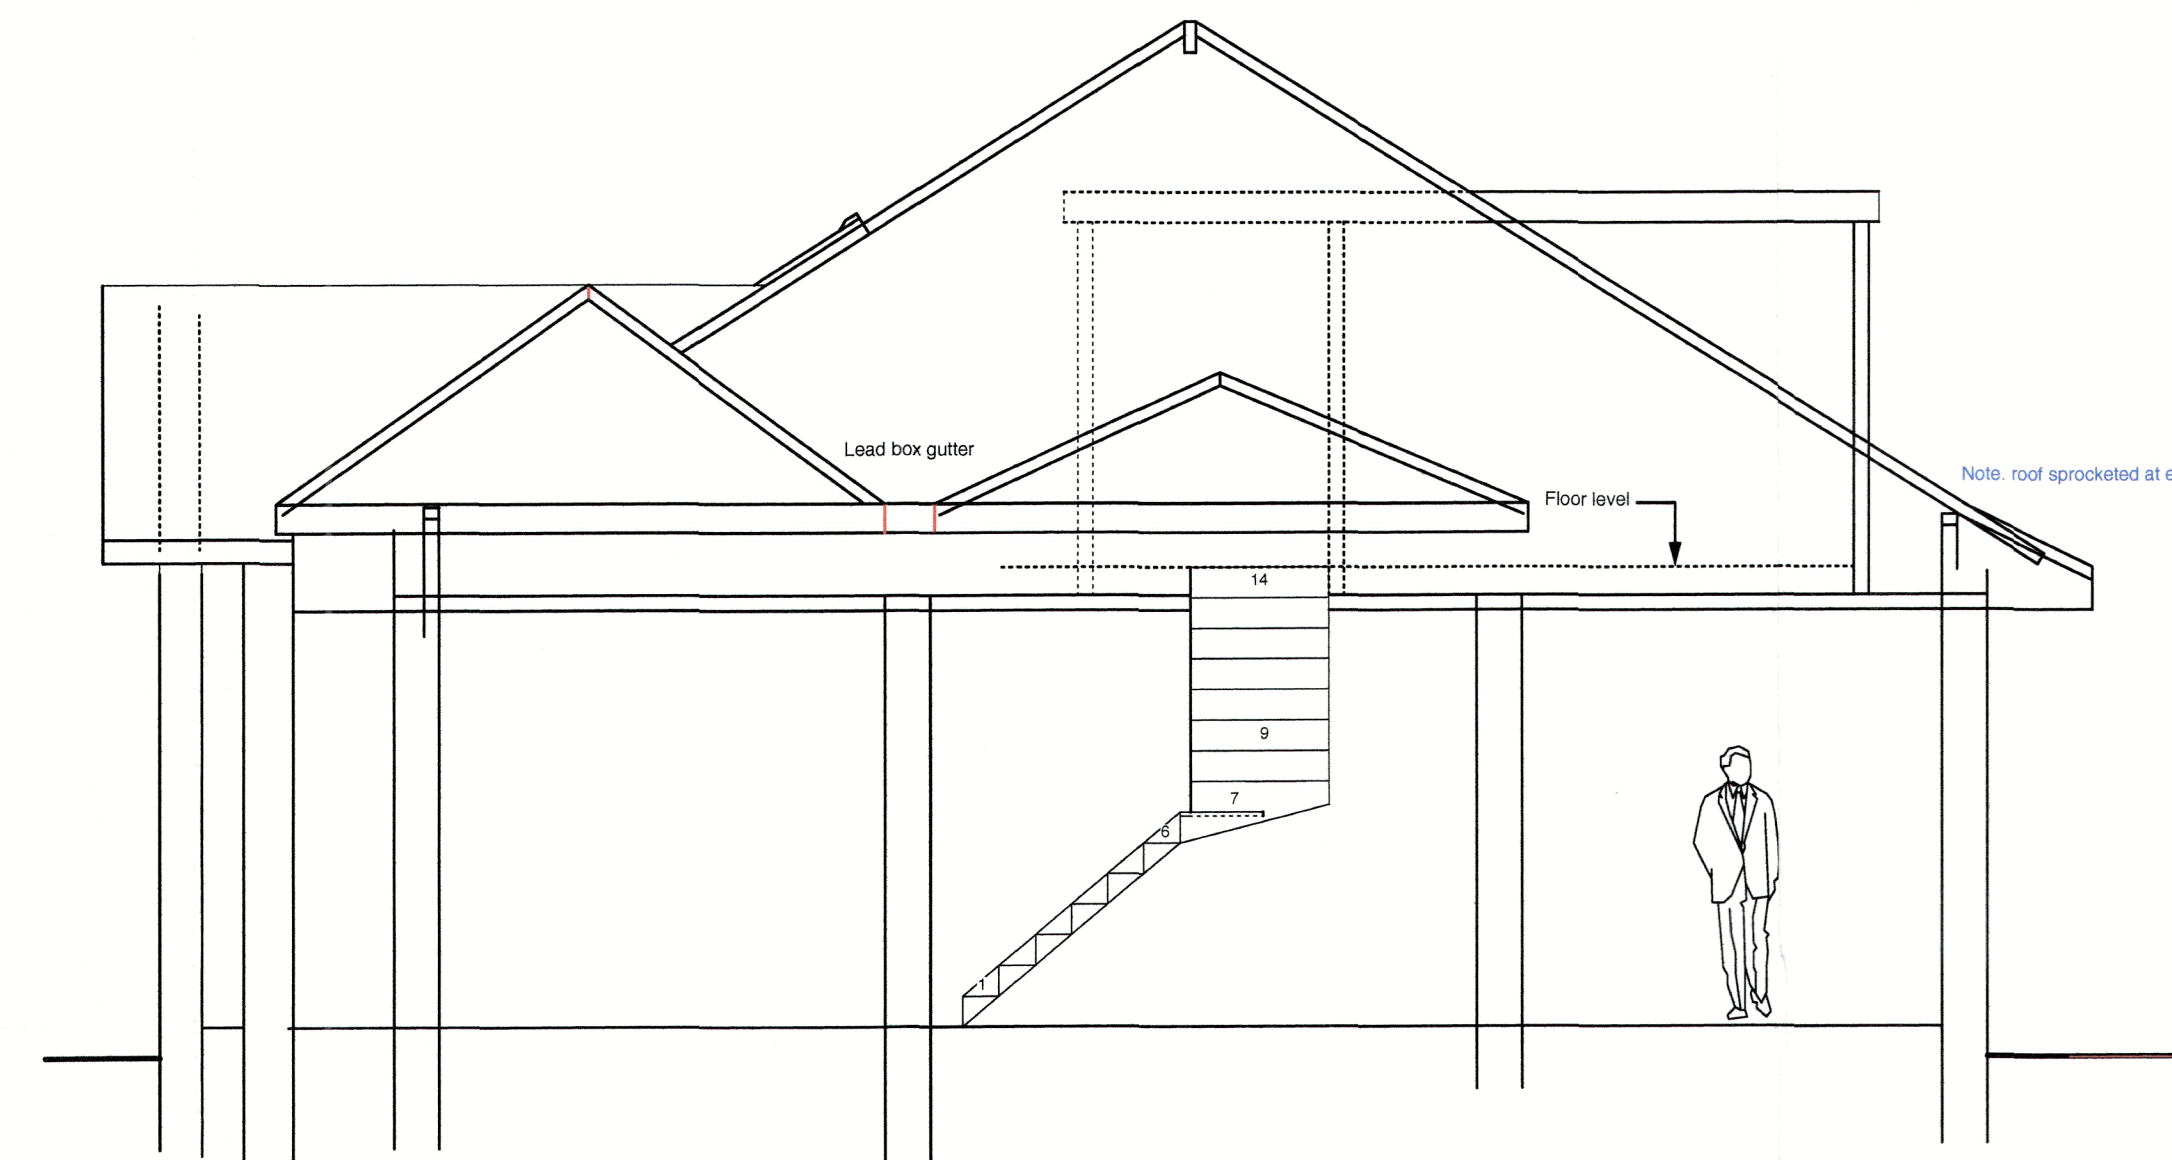

CROSS SECTION B-B EXISTING

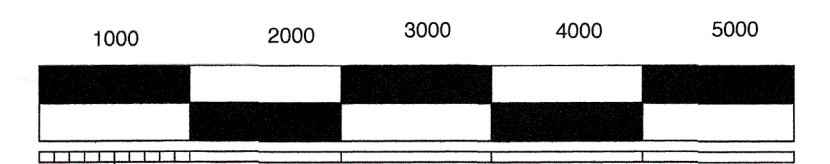

Scale bar 1-50

BUILDING & DESIGN
"THE HOLLIES" EARNSDALE RD
DARWEN BB3 1JA
telephone 07760 315157

MR. MRS. M. FISH
144 RIBCHESTER ROAD
SALESBURY
BLACKBURN.

telephone
drawing number D 1183/24/01
scale 1-50. Paper size A1
issue date 2nd June 2024
drawn
EXISTING DETAIL

312024/0638
71812024