





FRONT ELEVATION (South West) EXISTING

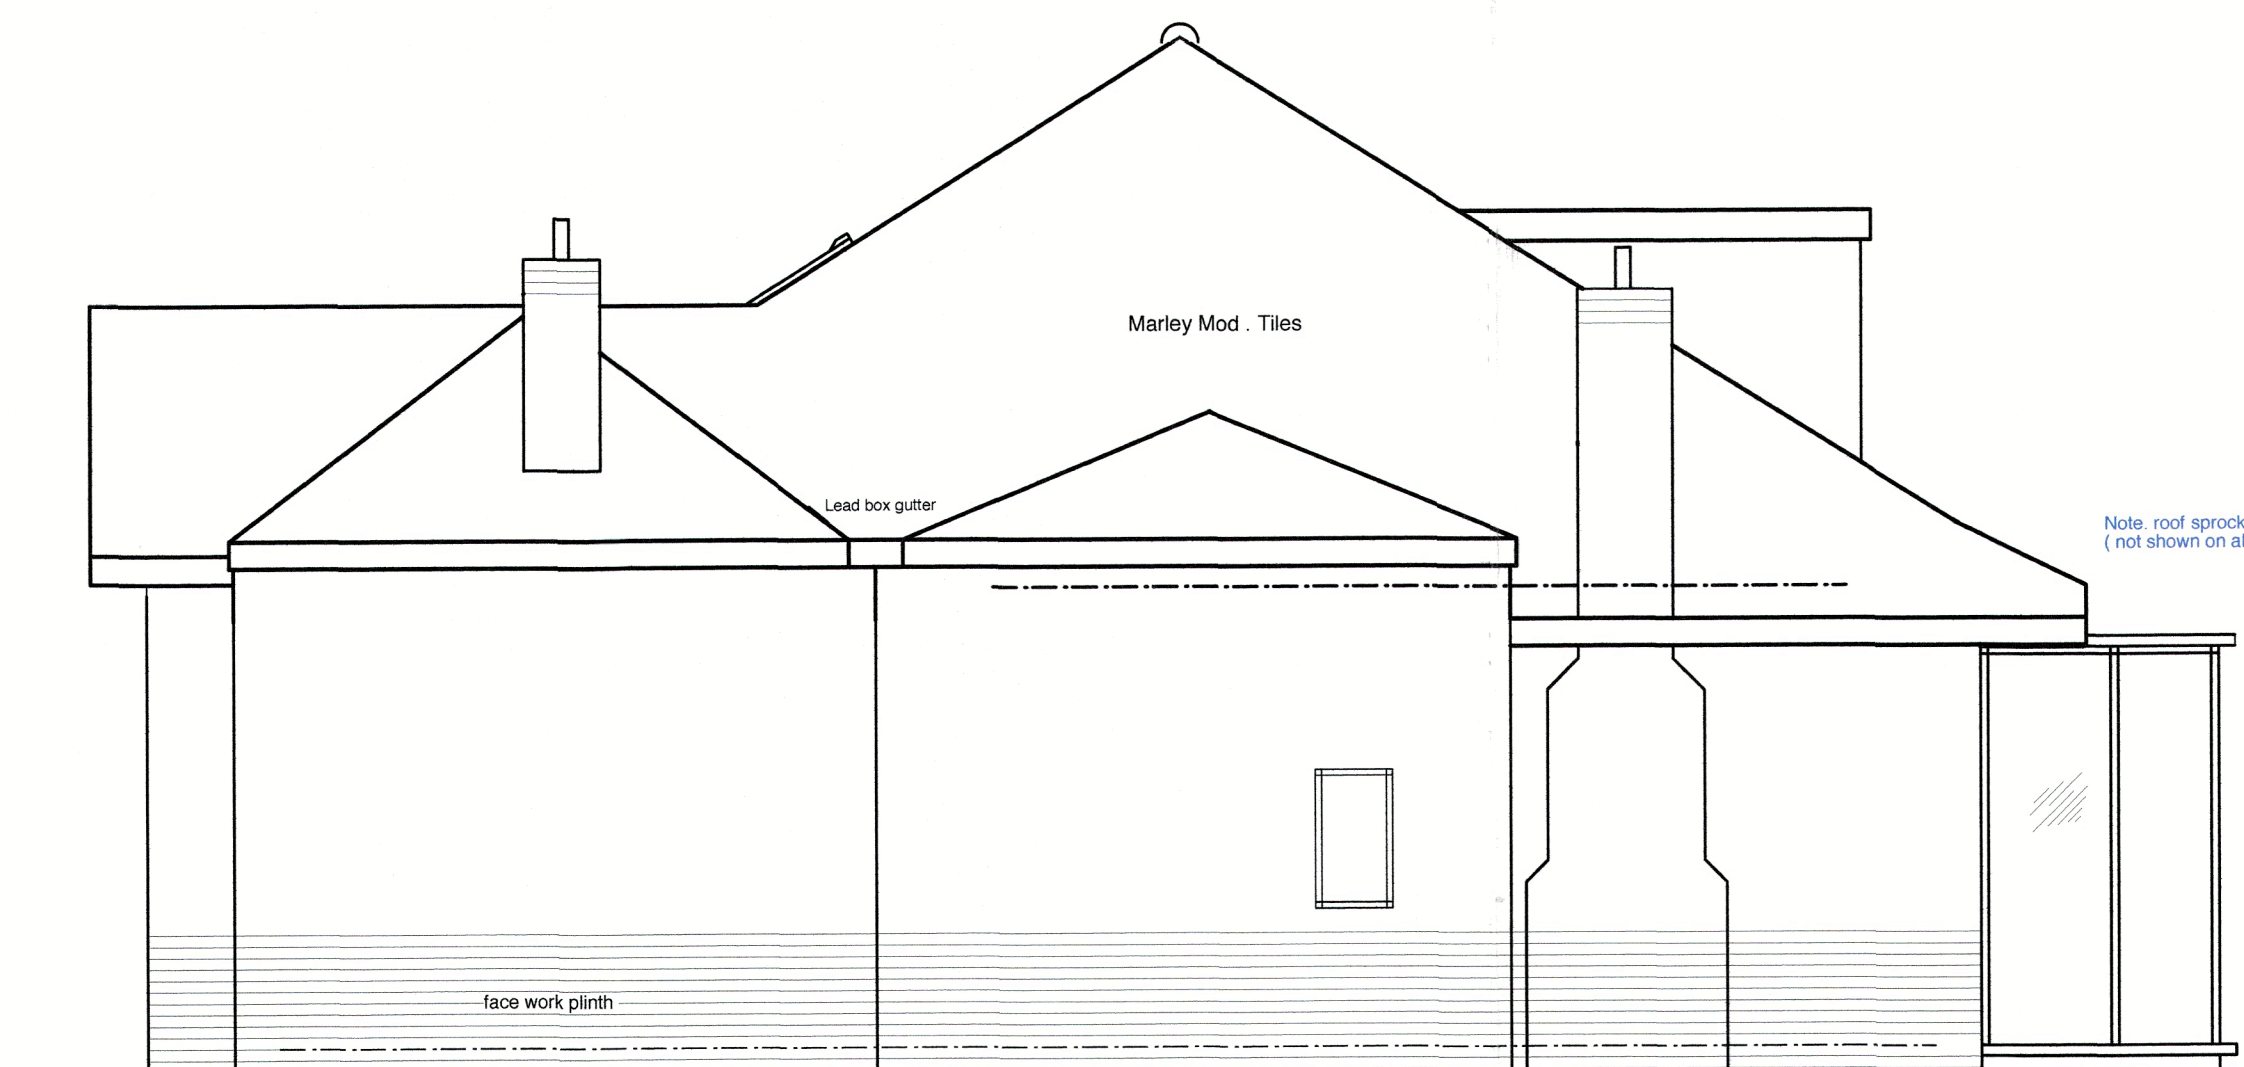

SIDE ELEVATION (South East) EXISTING

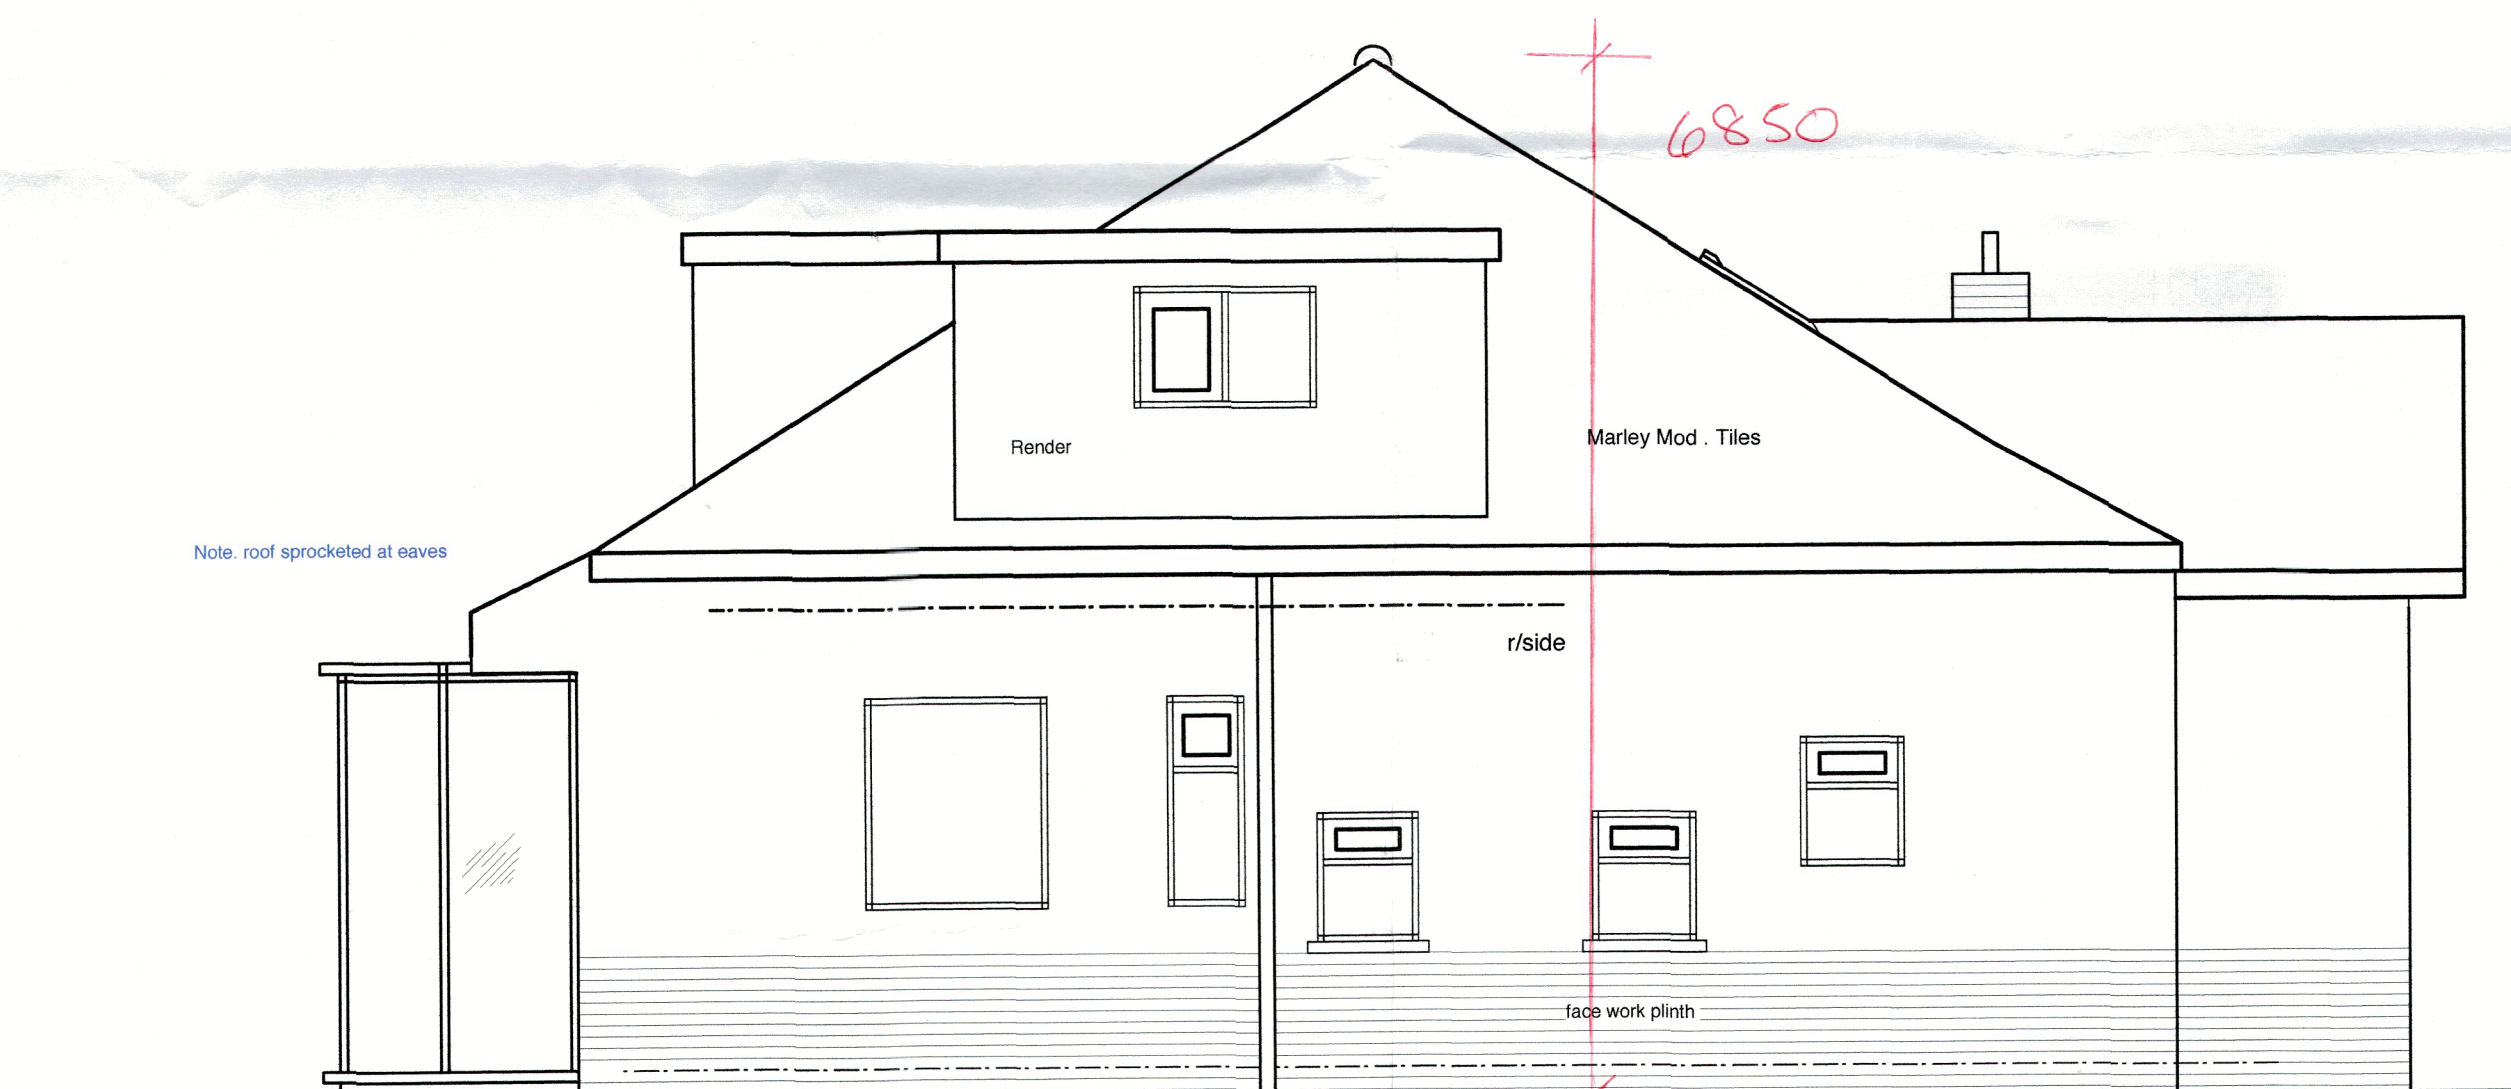

SIDE ELEVATION (North West) EXISTING



REAR ELEVATION (North East) EXISTING

BUILDING & DESIGN
"THE HOLLIES " EARNSDALE RD
DARWEN BB3 1JA
telephone 07760 315157

MR.MRS.M.FISH
144 RIBCHESTER ROAD
SALESBURY
BLACKBURN.

telephone


drawing number D 1183/24/02

scale 1-50. Paper size A1


issue date 2nd June 2024

drawn

EXISTING ELEVATIONS

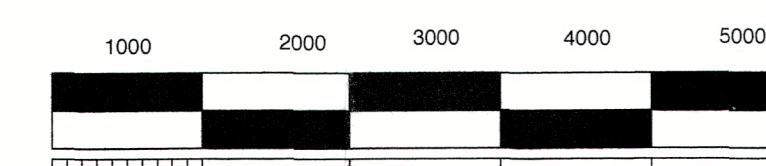

Scale bar 1-50

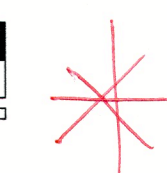

312024/ 0638
71872024