





NEW ROOF PLAN

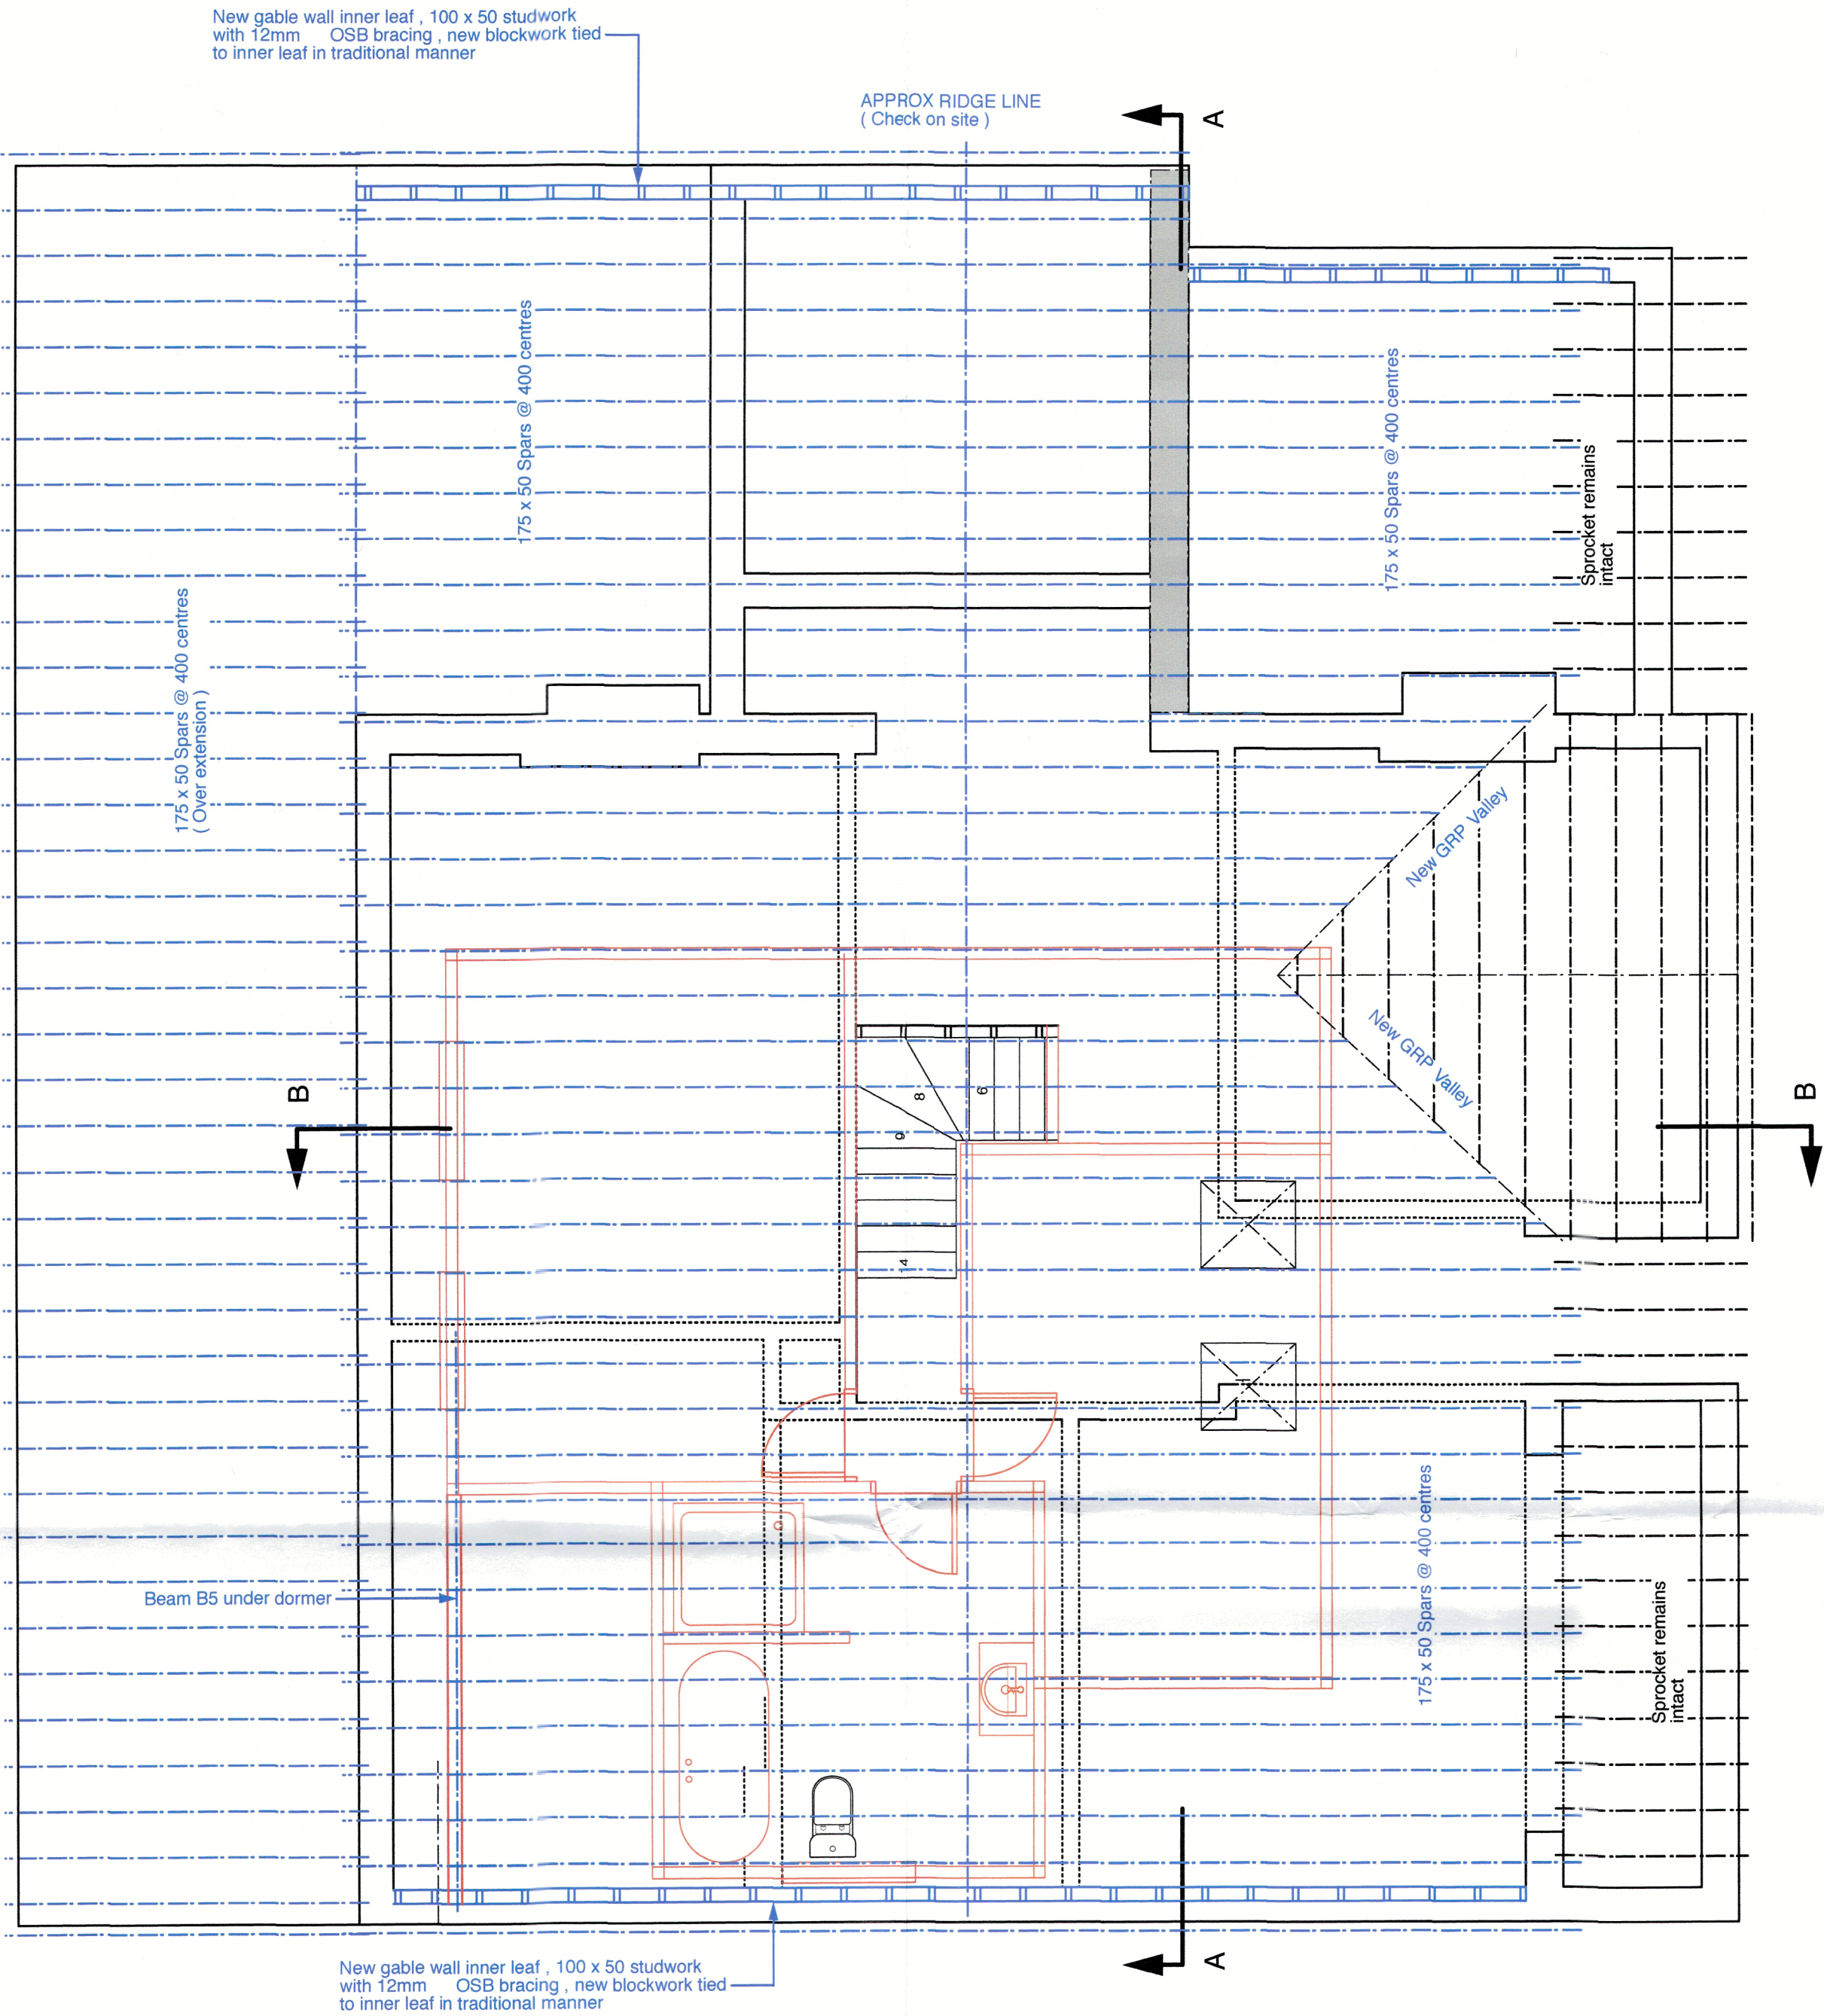

NEW ROOF PLAN

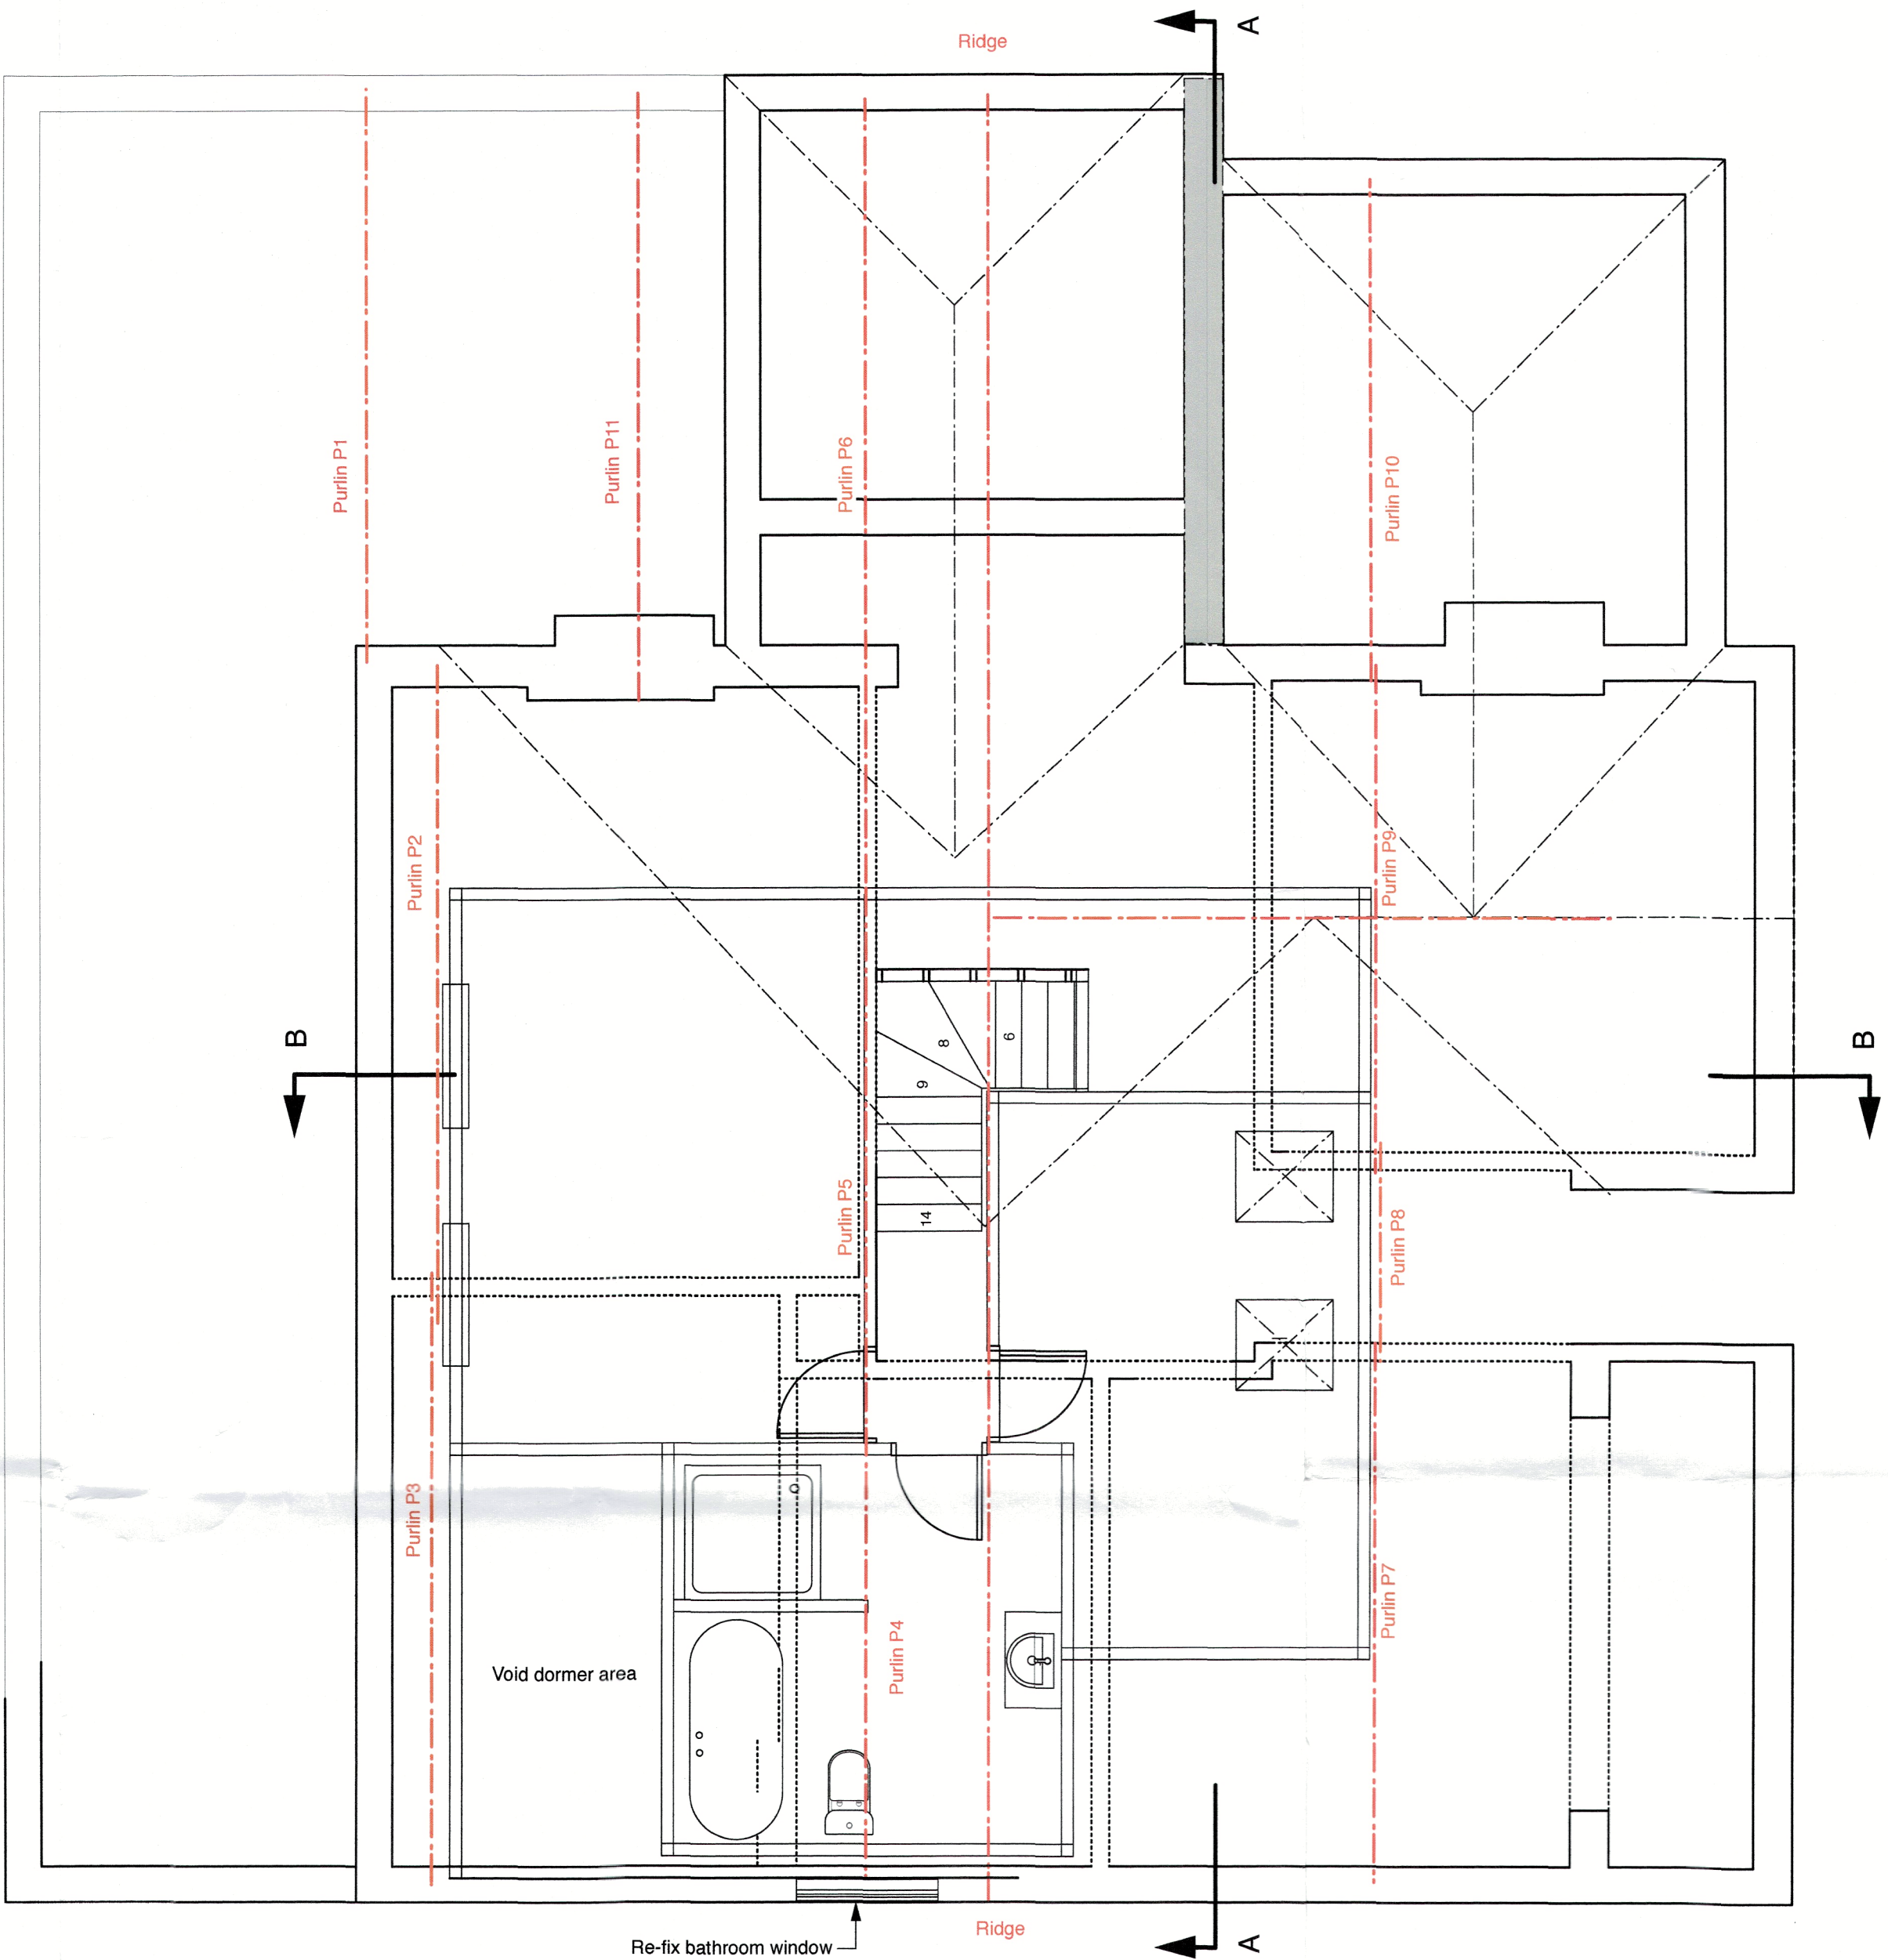

NEW PURLIN PLAN

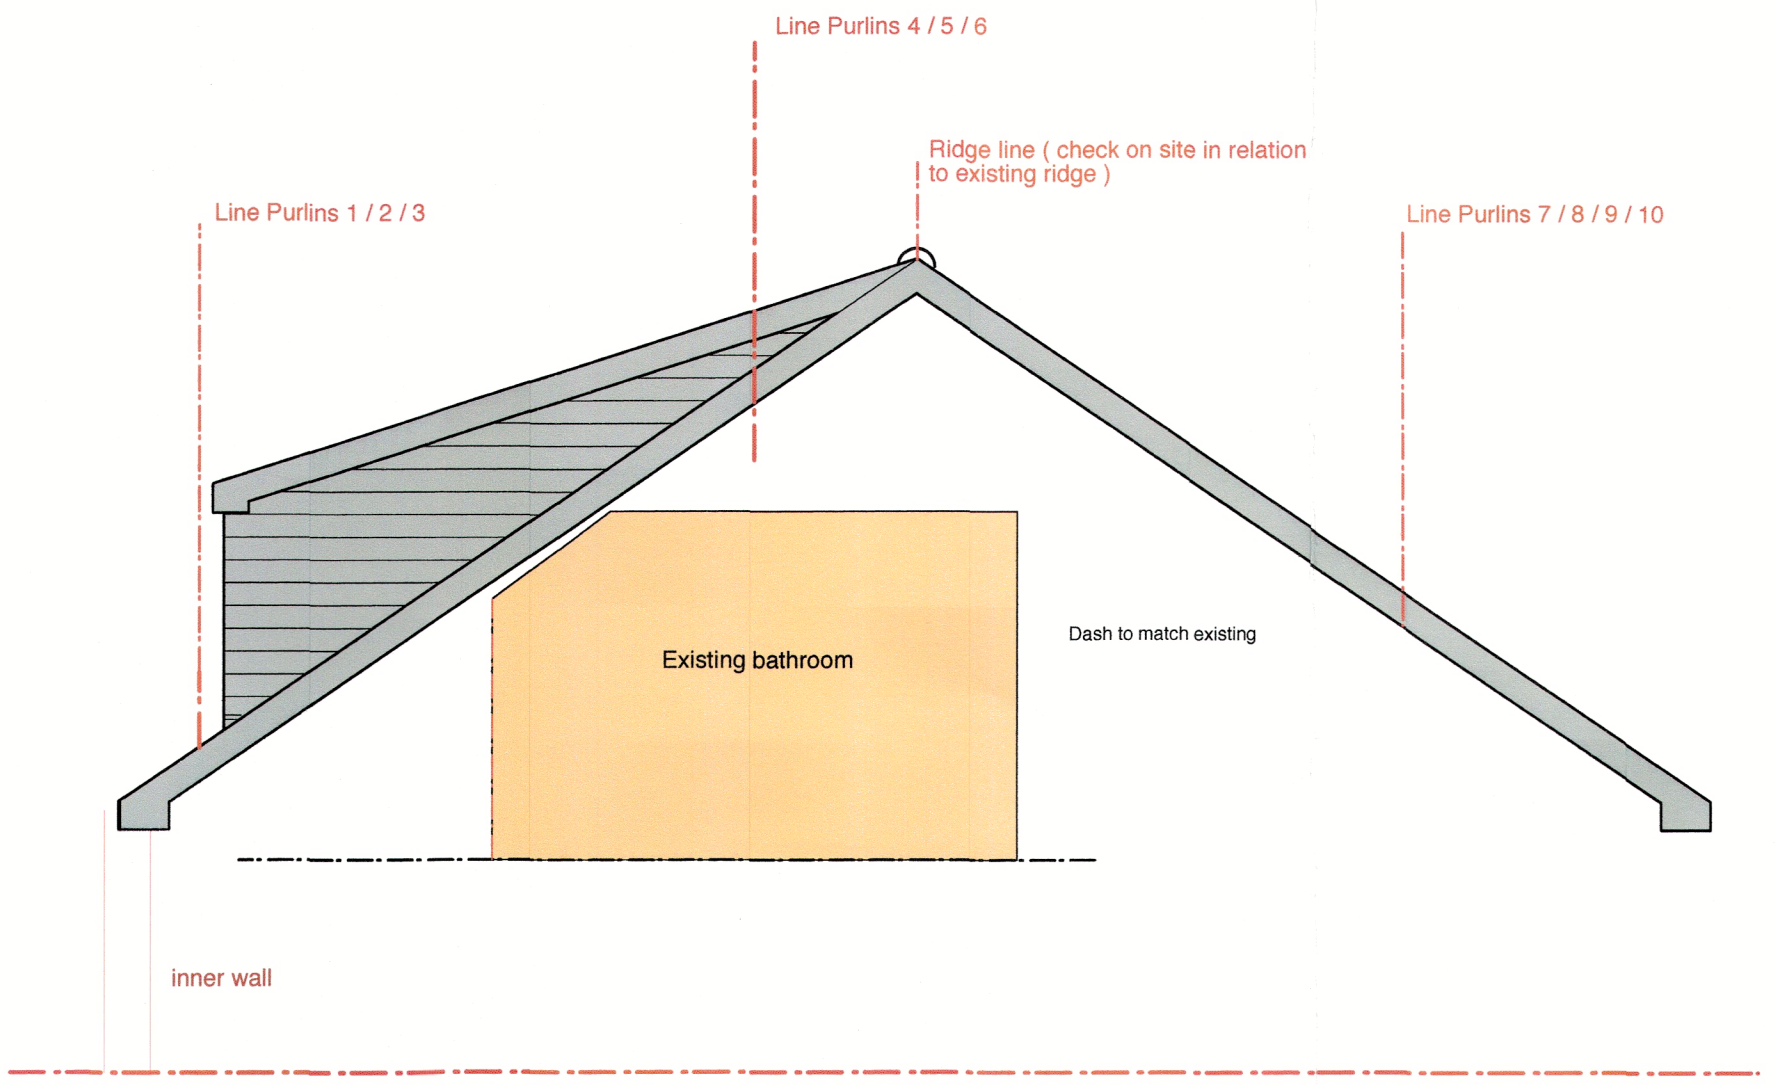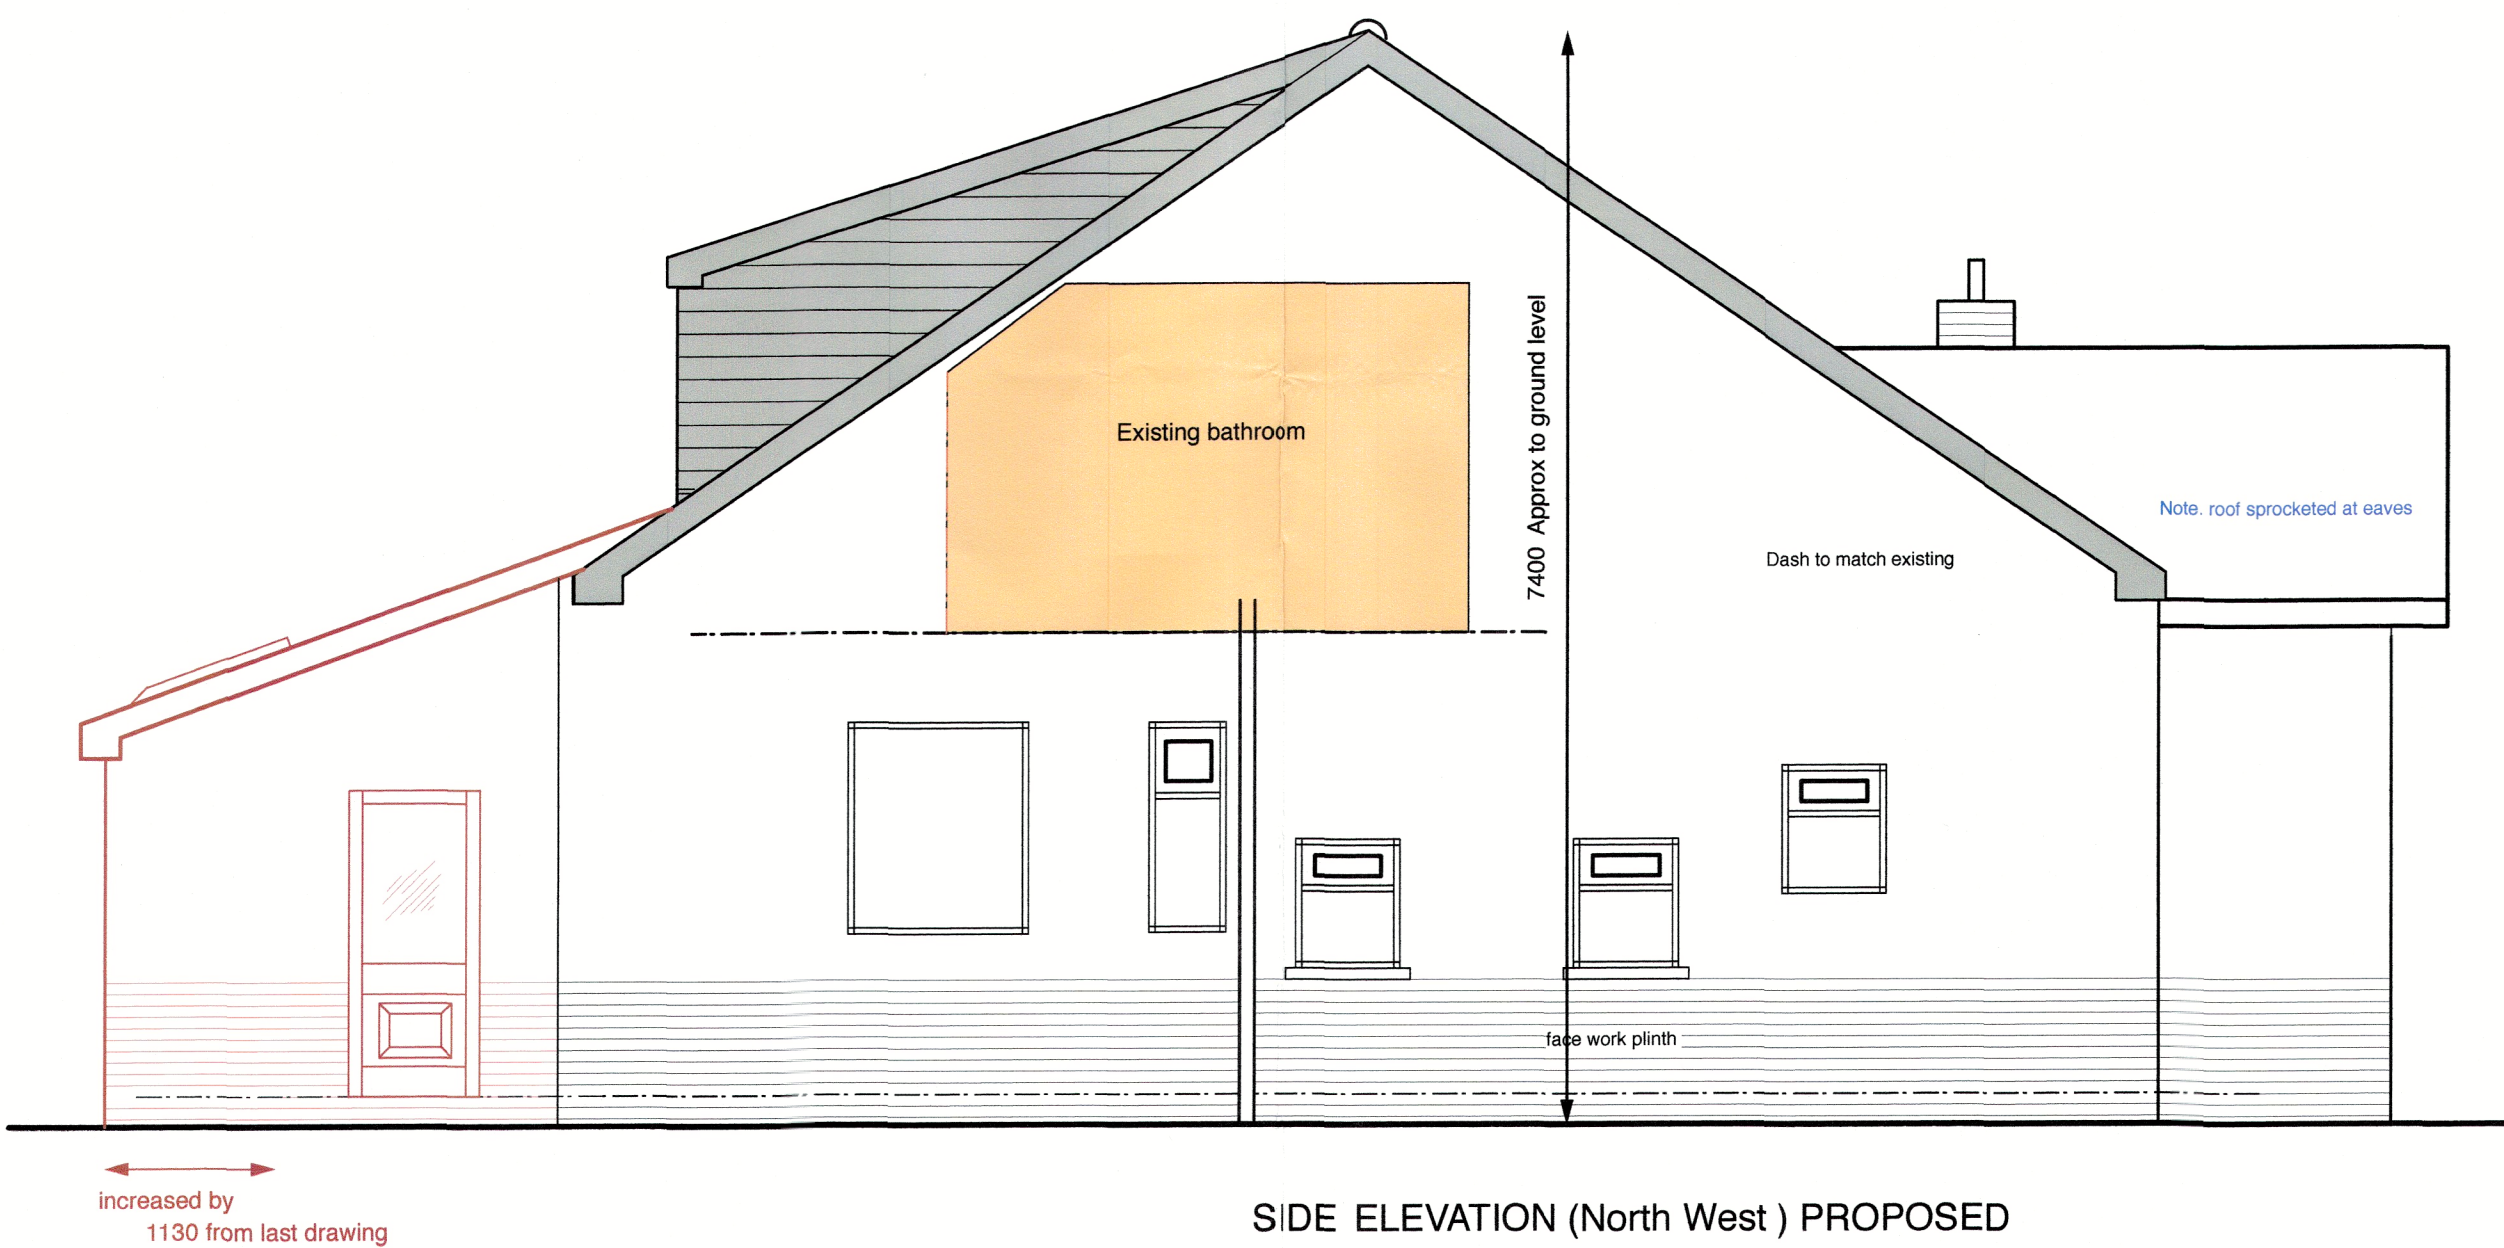

NEW PURLIN ON SECTION

31 2024/0628
7/8/2024

BUILDING & DESIGN
"THE HOLLIES " EARNSDALE RD
DARWEN BB3 1JA
telephone 07760 315157

MR.MRS.M.FISH
144 RIBCHESTER ROAD
SALESBURY
BLACKBURN.

telephone

drawing number D 1183/24/05

scale 1-50. Paper size A1

issue date 2nd June 2024

drawn

PROPOSED DETAIL
(New Roof)